


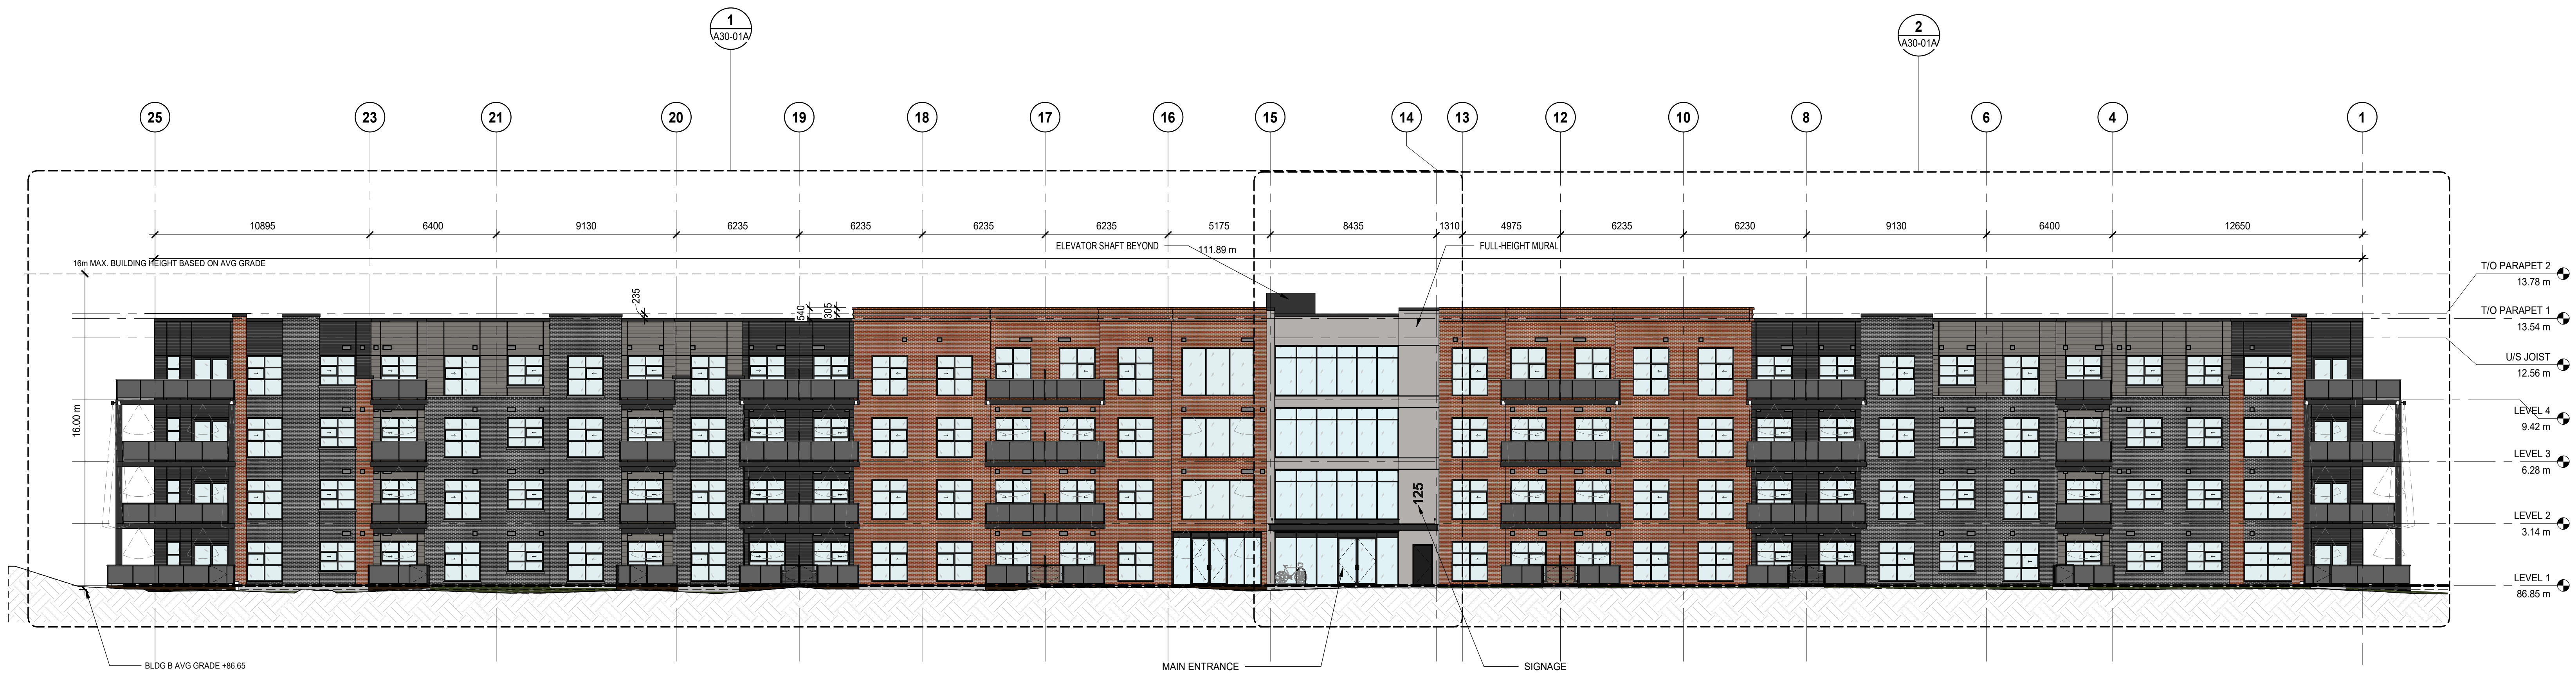

ELEVATION LEGEND

- SCUPPER THROUGH WALL
PAINTED TO MATCH ADJACENT FINISHES
- EXTERIOR LIGHTING AND DENOTE OF LIGHT DIRECTION
REFER TO ELECTRICAL DRAWINGS FOR DETAILS
- INTAKE AND EXHAUST VENTS

NOTE

- PROVIDE PREFINISHED METAL FLASHING ABOVE ALL NEW OPENINGS (DOOR, WINDOW, LOUVER ETC.) & EXTEND 75mm PAST OPENING EXTENTS.
- PROVIDE PREFINISHED METAL FLASHING AT ALL HORIZONTAL JUNCTIONS BETWEEN DIFFERENT EXTERIOR FINISHES

MATERIAL LEGEND

- 01a FIBER CEMENT SMOOTH SIDING
COLOR: MIDNIGHT BLACK
MANUFACTURER: TBD
- 01b FIBER CEMENT SMOOTH SIDING
COLOR: PEARL GRAY
MANUFACTURER: TBD
- 02a FIBER CEMENT LAP SIDING
COLOR: MIDNIGHT BLACK
MANUFACTURER: TBD
- 02b FIBER CEMENT LAP SIDING
COLOR: AGED PEWTER
MANUFACTURER: TBD
- 03a BRICK MASONRY
COLOR: RED
MANUFACTURER: TBD
- 03b BRICK MASONRY
COLOR: OBSIDIAN
MANUFACTURER: TBD
- 04 WINDOW WALL ASSEMBLY
COLOR: CLEAR GLASS
MANUFACTURER: TBD
- 13a BALCONYPATIO RAILING
COLOR: BLACK
MANUFACTURER: TBD
- 13b GLASS BALCONY DIVIDER
COLOR: BLACK POWDER COATED ALUMINUM W/ SMOKED GLASS INSERTS
MANUFACTURER: TBD


DATE	ISSUED FOR	REV
2025-07-18	FOUNDATION PERMIT REVIEW	0
2025-07-30	FOUNDATION PERMIT	1
2025-08-01	50% REVIEW	2
2025-08-19	ISSUE FOR PRICING 50%	3
2025-09-03	ADDENDA - RFI 016	4
2025-09-30	BUILDING PERMIT	5
2026-04-17	TENDER	6
2026-07-03	SPA UPDATE	7

Rohit
Bold Goes Further

This drawing has been prepared solely for the use of ROHIT COMMUNITIES and there are no representations of any kind made by

This drawing shall not be used for construction purposes until the seal appearing hereon is signed and dated by the Architect or Engineer

Project Component
BUILDING PERMIT
Key Plan

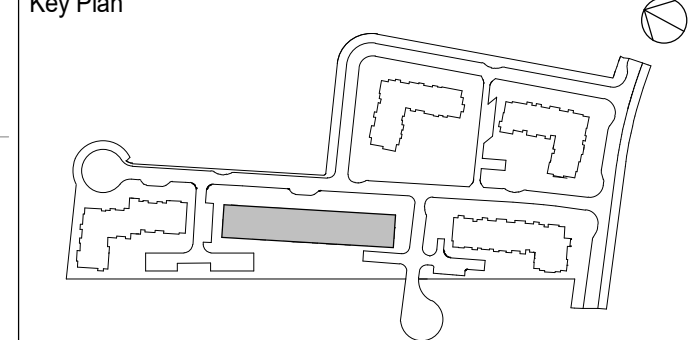

Consultants
Civil: Arcadia Professional Services (Canada) Inc.
Landscape: Arcadia Professional Services (Canada) Inc.
Architecture: NORR Architects Engineers Planners
Structural: Curfiff & Associates
Mechanical: Goodkey, Weedmark & Associates Ltd.
Electrical: Goodkey, Weedmark & Associates Ltd.
Owner: Rohit at Wateridge 5 Ltd.

Seal(s)

NORR
NORR Architects & Engineers Limited
55 Murray Street, Suite 600
Ottawa, ON, Canada K1N 5M3
norr.com

Project Manager
MEISELEN
Project Leader
S.TIMMS

Drawn
ST, JC
Checked
DB

Client
ROHIT COMMUNITIES

550 91 ST SW #101, EDMONTON, AB T6X 0V1

Project
Wateridge Village Block 6
BUILDING B & PARKADE

125 & 135 OSHEDINAA STREET
OTTAWA, ON

Drawing Title
BLDG B - BUILDING ELEVATIONS

Scale
As indicated

Project No.
NCCA22-0243

Drawing No.
A30-01