

NOT FOR CONSTRUCTION

NO.	DATE	REVISION
A	26/07/20	ISSUED FOR SPA

IT IS THE RESPONSIBILITY OF THE APPROPRIATE CONTRACTOR TO CHECK AND VERIFY ALL DIMENSIONS ON SITE AND REPORT ALL ERRORS AND/OR OMISSIONS TO THE ARCHITECT.
ALL CONTRACTORS MUST COMPLY WITH ALL PERTINENT CODES AND BY-LAWS.
DO NOT SCALE DRAWINGS.
COPYRIGHT RESERVED.

Hobin Architecture
Incorporated
43 Penilla Street
Ottawa, Ontario
Canada K1S 3K7
T: 613-238-7200
F: 613-235-2005
E: mail@hobinarc.com
hobinarc.com




PROJECT LOCATION:
BOWESVILLE PHASE 1

45 OAK STREET

DRAWING TITLE:
LEVEL P2

PROJECT NO: 2222	SCALE: 1 : 150	DRAWING NO.: SPA-02
DRAWN BY: Author	DATE: August 16, 2024	REVISION NO.: A

SPA-02-RA-LEVEL P2

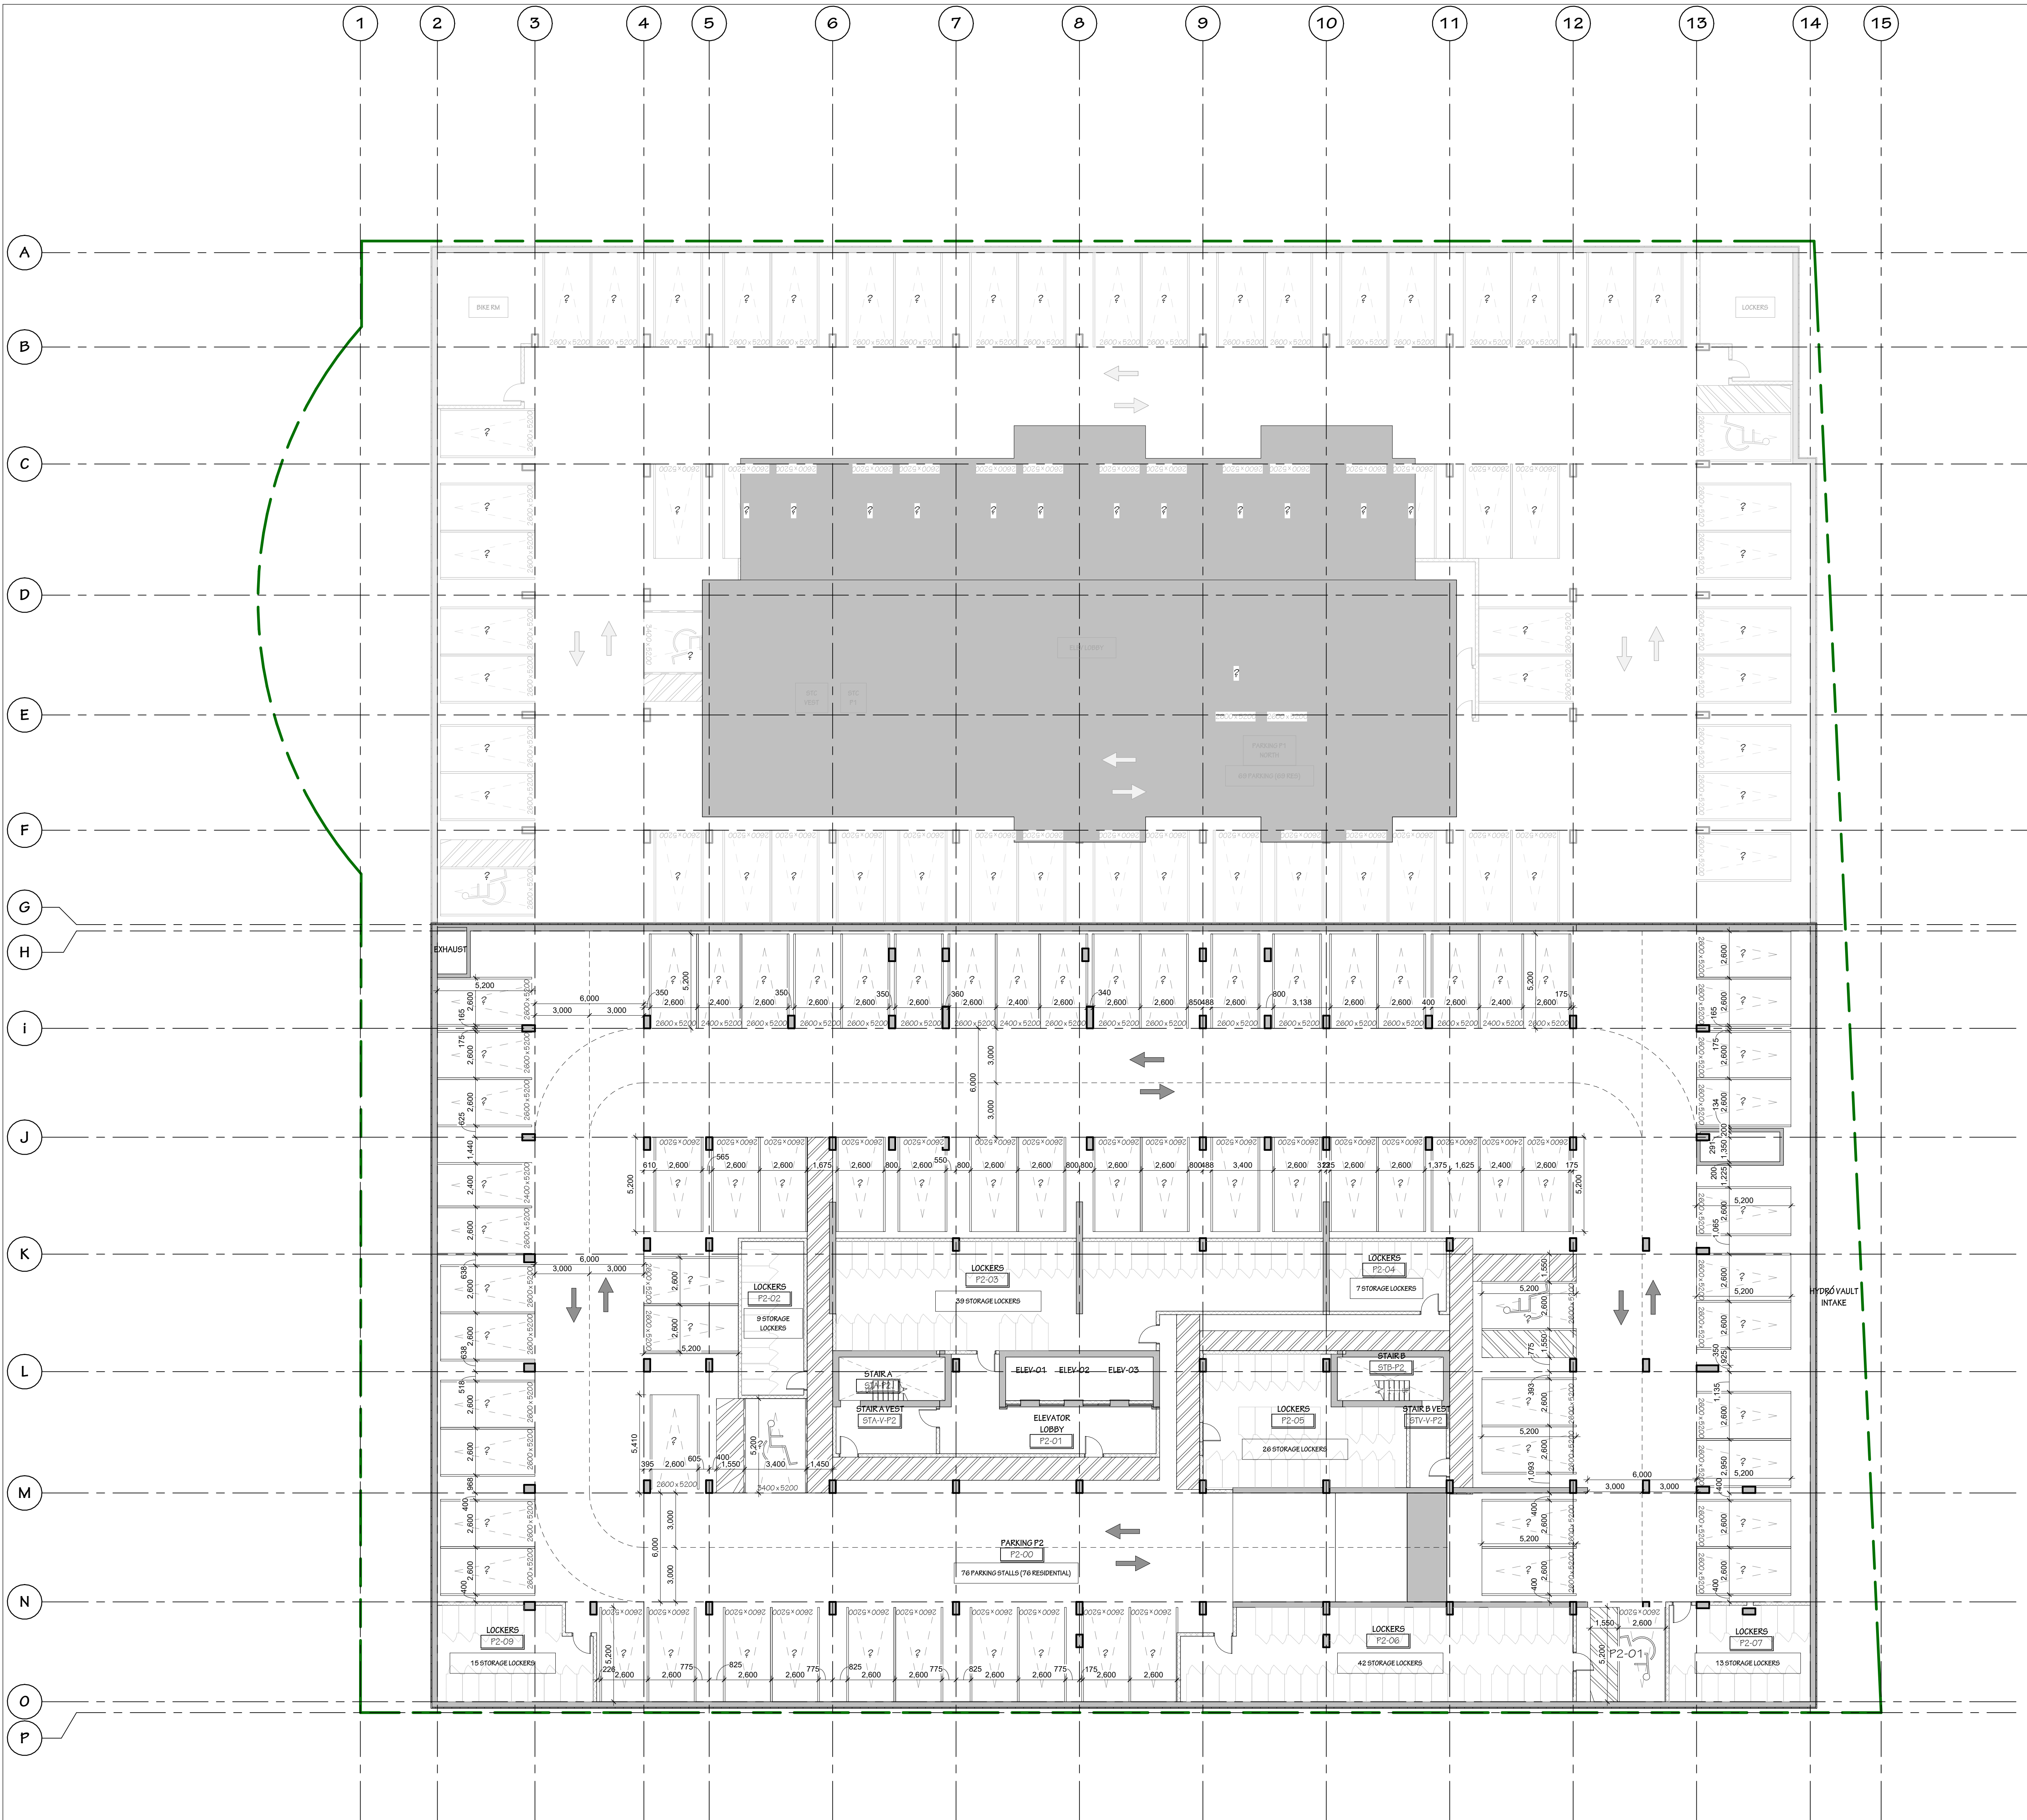

1 00.0-PARKING LEVEL P2 - SPA
SPA-02 SCALE: 1:150

IT IS THE RESPONSIBILITY OF THE APPROPRIATE CONTRACTOR TO CHECK AND VERIFY ALL DIMENSIONS ON SITE AND REPORT ALL ERRORS AND/ OR OMISSIONS TO THE ARCHITECT.

ALL CONTRACTORS MUST COMPLY WITH ALL PERTINENT CODES AND BY-LAWS.

DO NOT SCALE DRAWINGS.

COPYRIGHT RESERVED.

SPA-03- RA- LEVEL P1

NOT FOR CONSTRUCTION

NO.	DATE	REVISION
A	26/07/20	ISSUED FOR SPA

IT IS THE RESPONSIBILITY OF THE APPROPRIATE CONTRACTOR TO CHECK AND VERIFY ALL DIMENSIONS ON SITE AND REPORT ALL ERRORS AND/OR OMISSIONS TO THE ARCHITECT.
ALL CONTRACTORS MUST COMPLY WITH ALL PERTINENT CODES AND BY-LAWS.
DO NOT SCALE DRAWINGS.
COPYRIGHT RESERVED.

Hobin Architecture
Incorporated

43 Pamela Street
Ottawa, Ontario
Canada K1S 3K7
T: 613-238-7200
F: 613-235-2005
E: mail@hobinarc.com
hobinarc.com




PROJECT LOCATION:
BOWESVILLE PHASE 1


45 OAK STREET

DRAWING TITLE:
LEVEL 1

PROJECT NO: 2222	SCALE: 1:150	DRAWING NO.: SPA-04
DRAWN BY: Author	DATE: August 28, 2024	REVISION NO.: A

SPA-04-RA-LEVEL 1

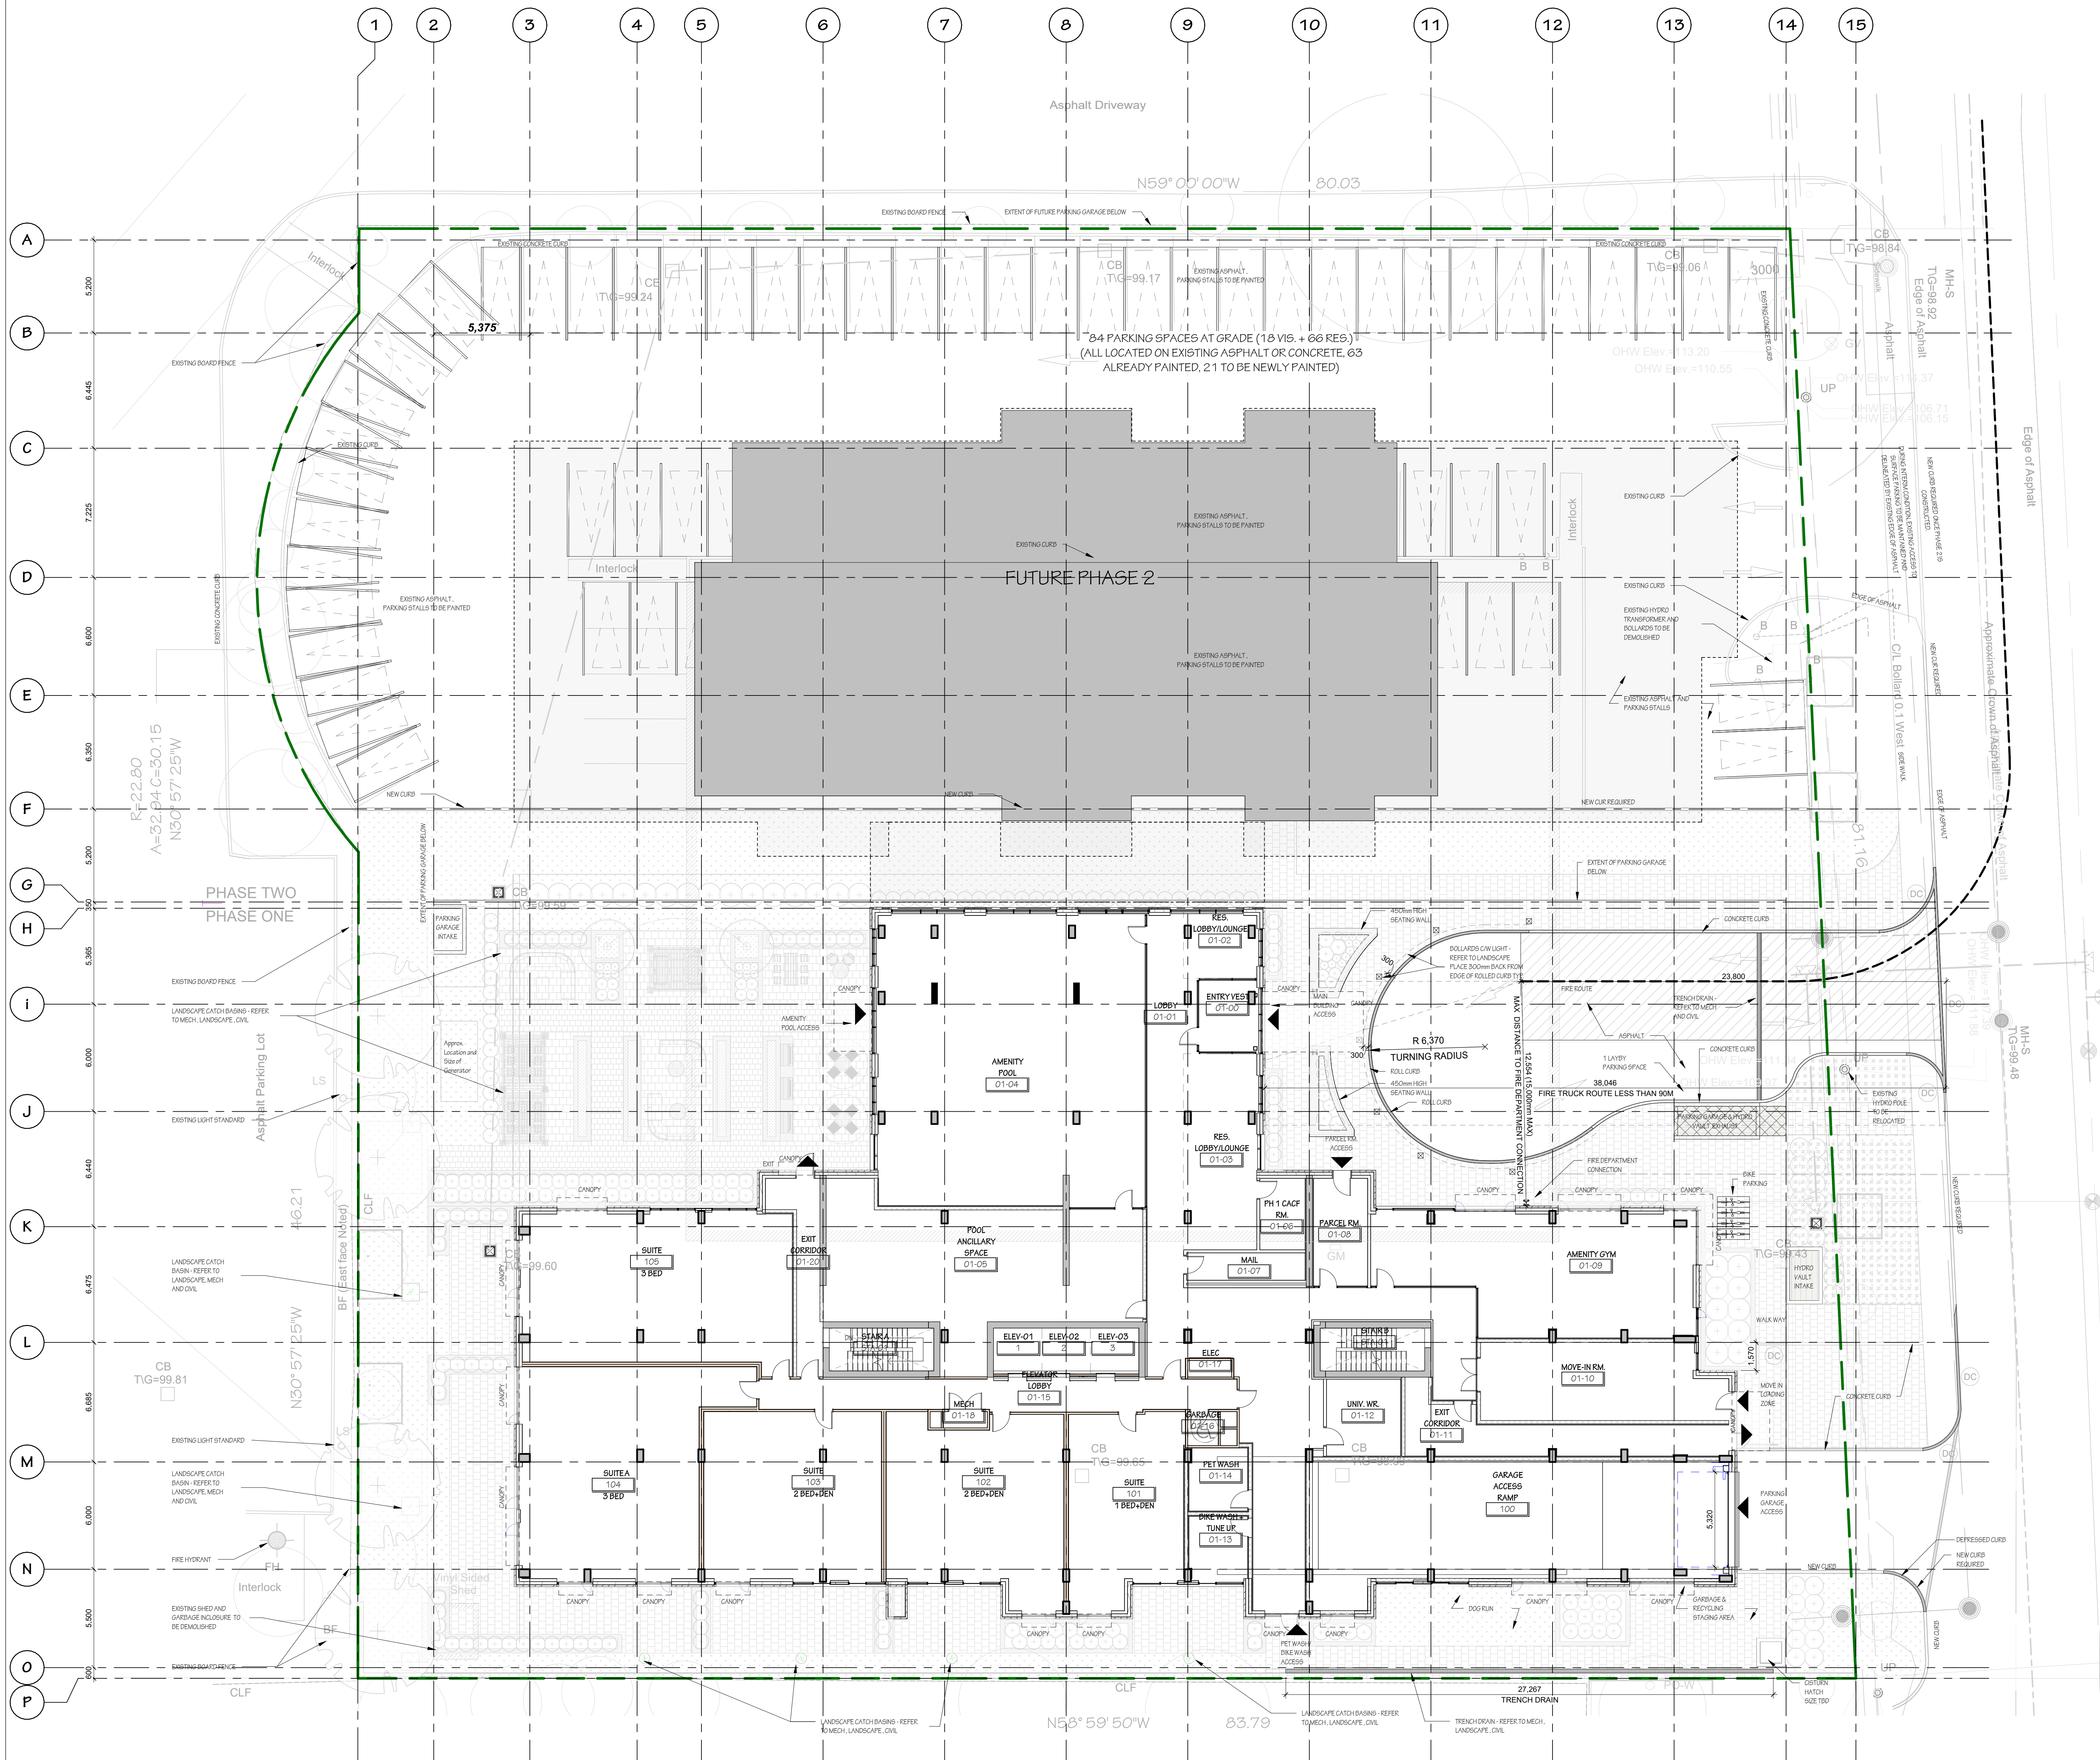

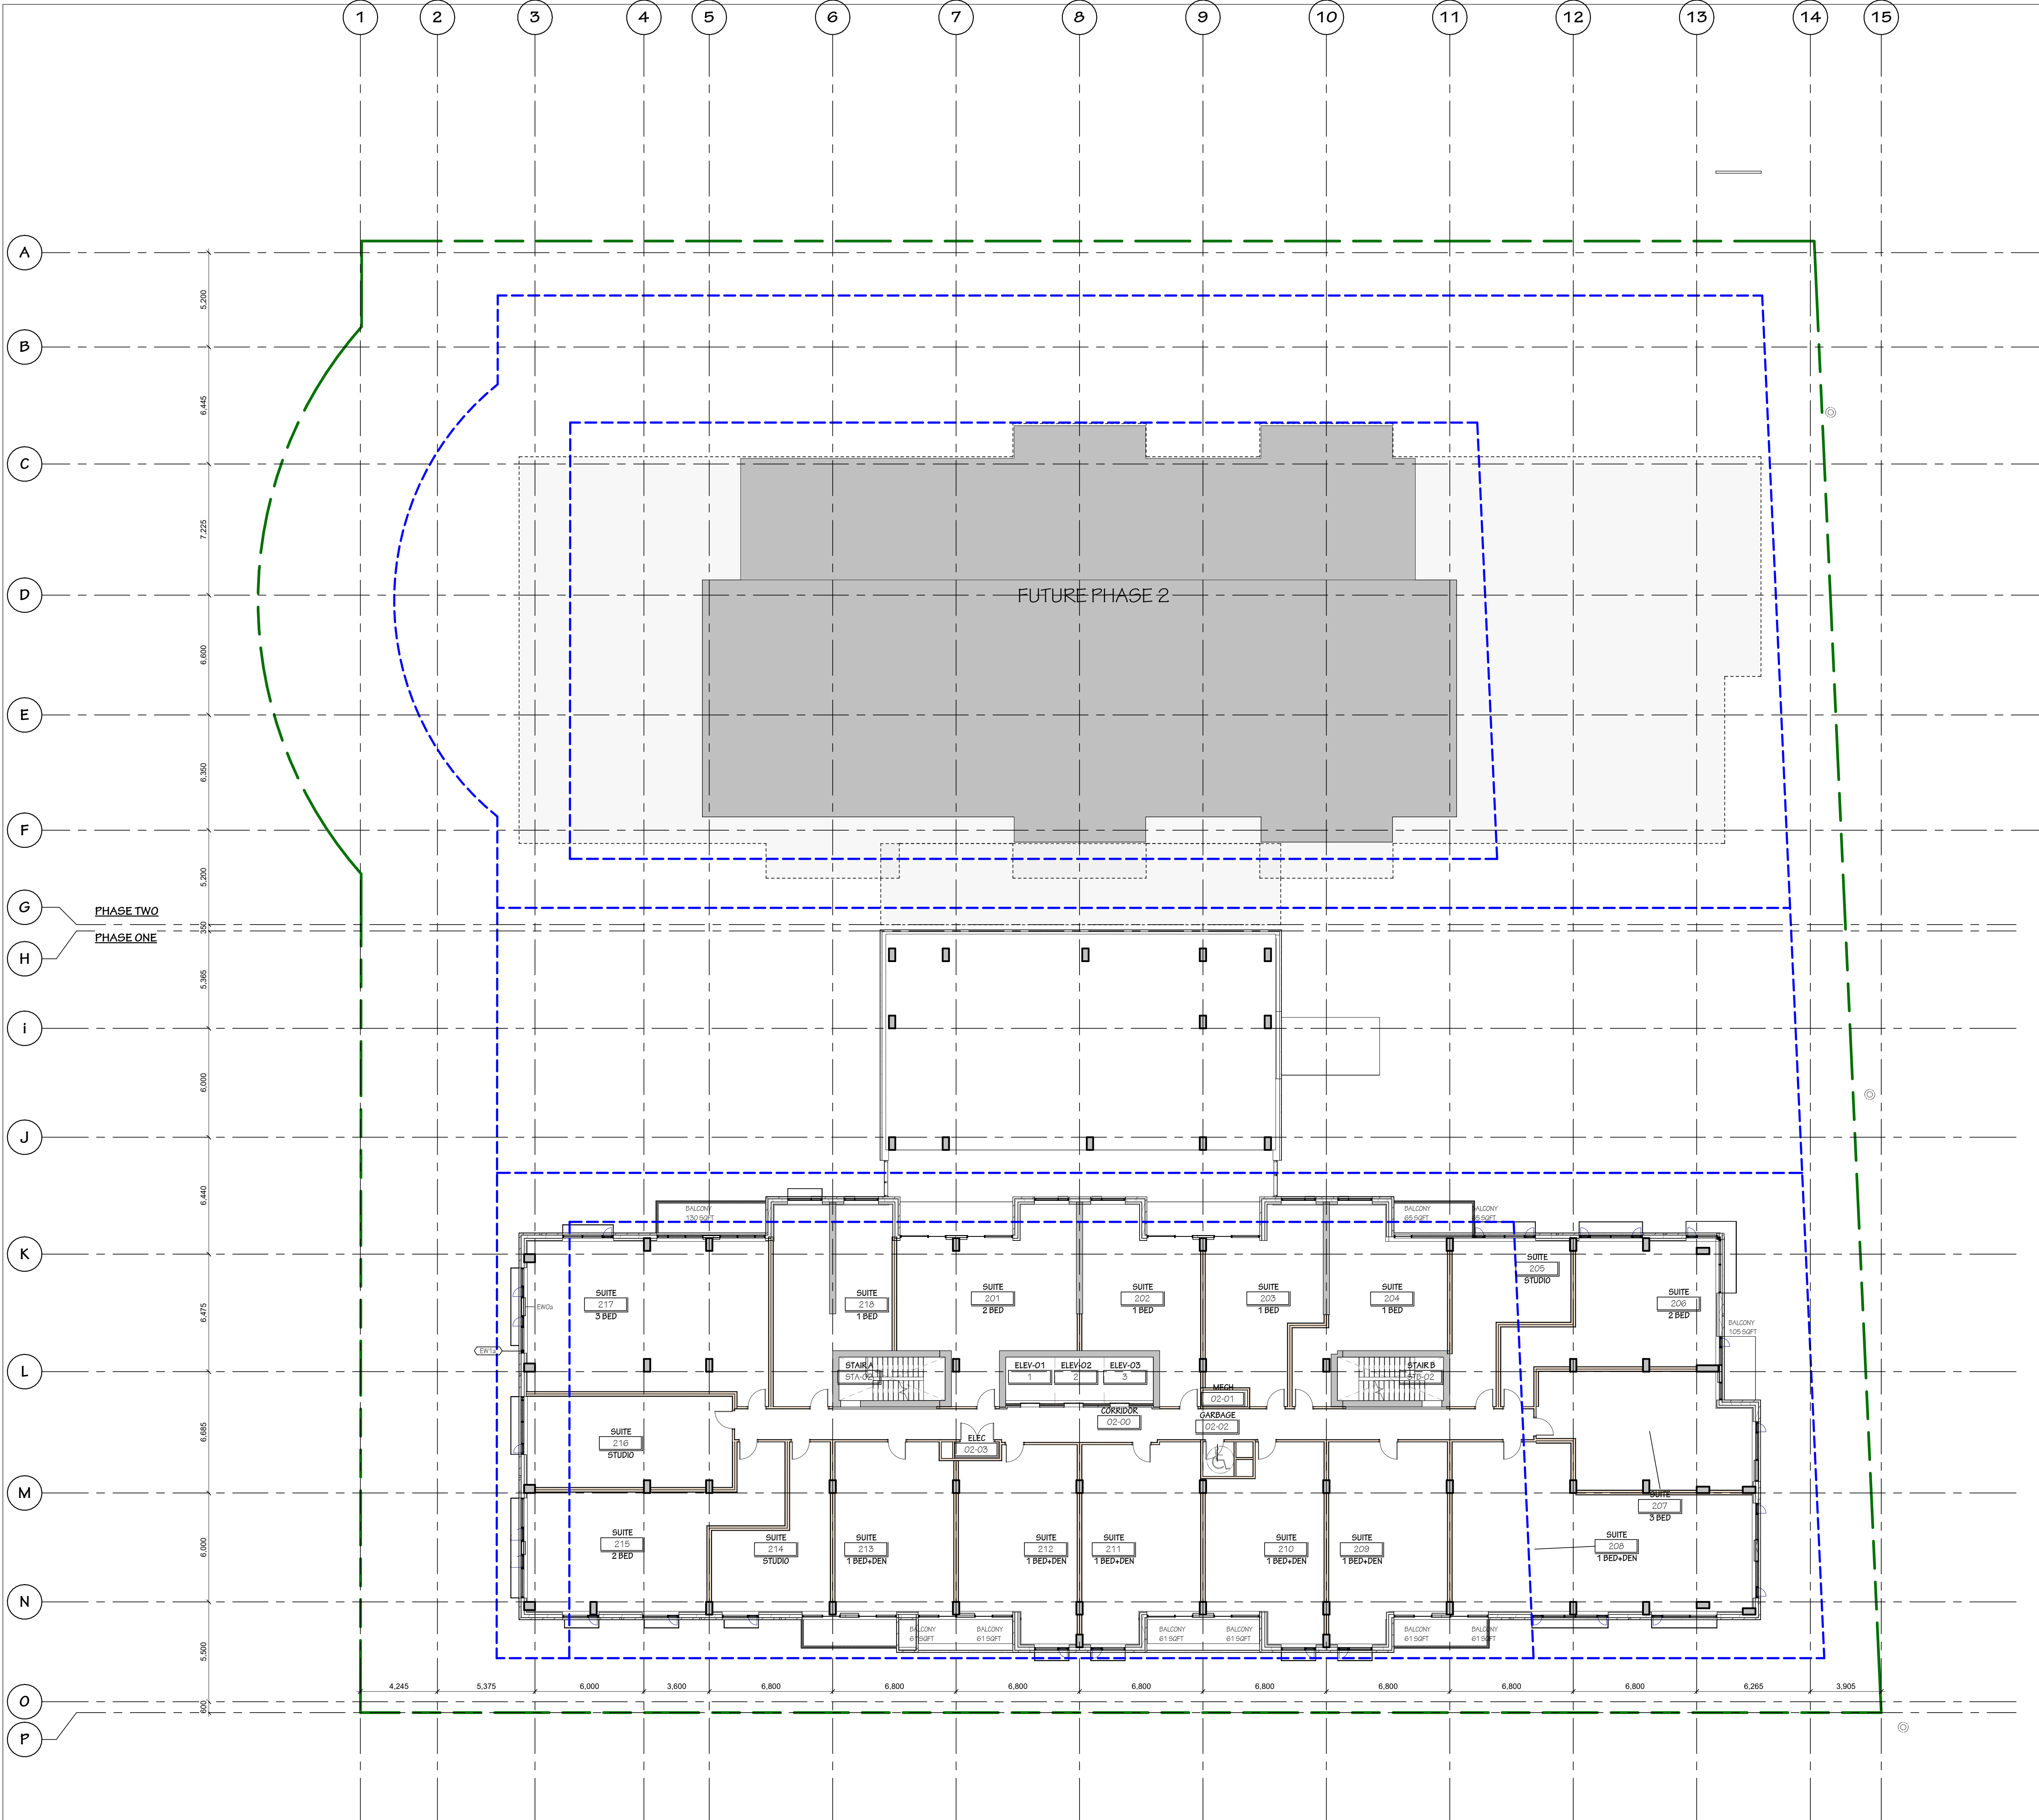

1 02-LEVEL 2 - SPA
SCALE: 1 : 150

NOT FOR CONSTRUCTION

A	260709	ISSUED FOR SPA
NO.	DATE	REVISION

IT IS THE RESPONSIBILITY OF THE APPROPRIATE CONTRACTOR TO CHECK AND VERIFY ALL DIMENSIONS ON SITE AND REPORT ALL ERRORS AND/OR OMISSIONS TO THE ARCHITECT.
ALL CONTRACTORS MUST COMPLY WITH ALL PERTINENT CODES AND BY-LAWS.
DO NOT SCALE DRAWINGS.
COPYRIGHT RESERVED.

Hobin Architecture
Incorporated

63 Penilla Street
Ottawa, Ontario
Canada K1S 3K7

T: 613-238-7200
F: 613-235-2005
E: mail@hobinarc.com

hobinarc.com

HOBIN
ARCHITECTURE



PROJECT LOCATION: BOWESVILLE PHASE 1 45 OAK STREET		
DRAWING TITLE: LEVEL 2-6		
PROJECT NO: 2222	SCALE: 1 : 150	DRAWING NO.: SPA-05
DRAWN BY: Author	DATE: August 16, 2024	REVISION NO.: A

A	260709	ISSUED FOR SPA
NO.	DATE	REVISION

**Hobin Architecture
Incorporated**

63 Pamilla Street
Ottawa, Ontario
Canada K1S 3K7

T: 613-238-7200
F: 613-235-2005
E: mail@hobinarc.com

hobinarc.com



HOBIN
ARCHITECTURE



45 OAK STREET

DRAWING TITLE:

LEVEL 7

SPA-06- RA- LEVEL 7

A	260709	ISSUED FOR SPA
NO.	DATE	REVISION

**Hobin Architecture
Incorporated**


63 Pamilla Street
Ottawa, Ontario
Canada K1S 3K7

T: 613-238-7200
F: 613-235-2005
E: mail@hobinarc.com


hobinarc.com



HOBIN
ARCHITECTURE

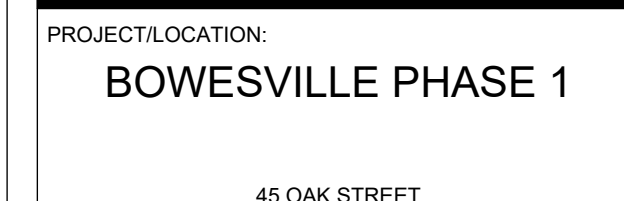

PROJECT NO: 2222	SCALE: 1 : 150	DRAWING NO.: SPA-0
DRAWN BY: Author	DATE: August 27, 2024	REVISION NO.: A

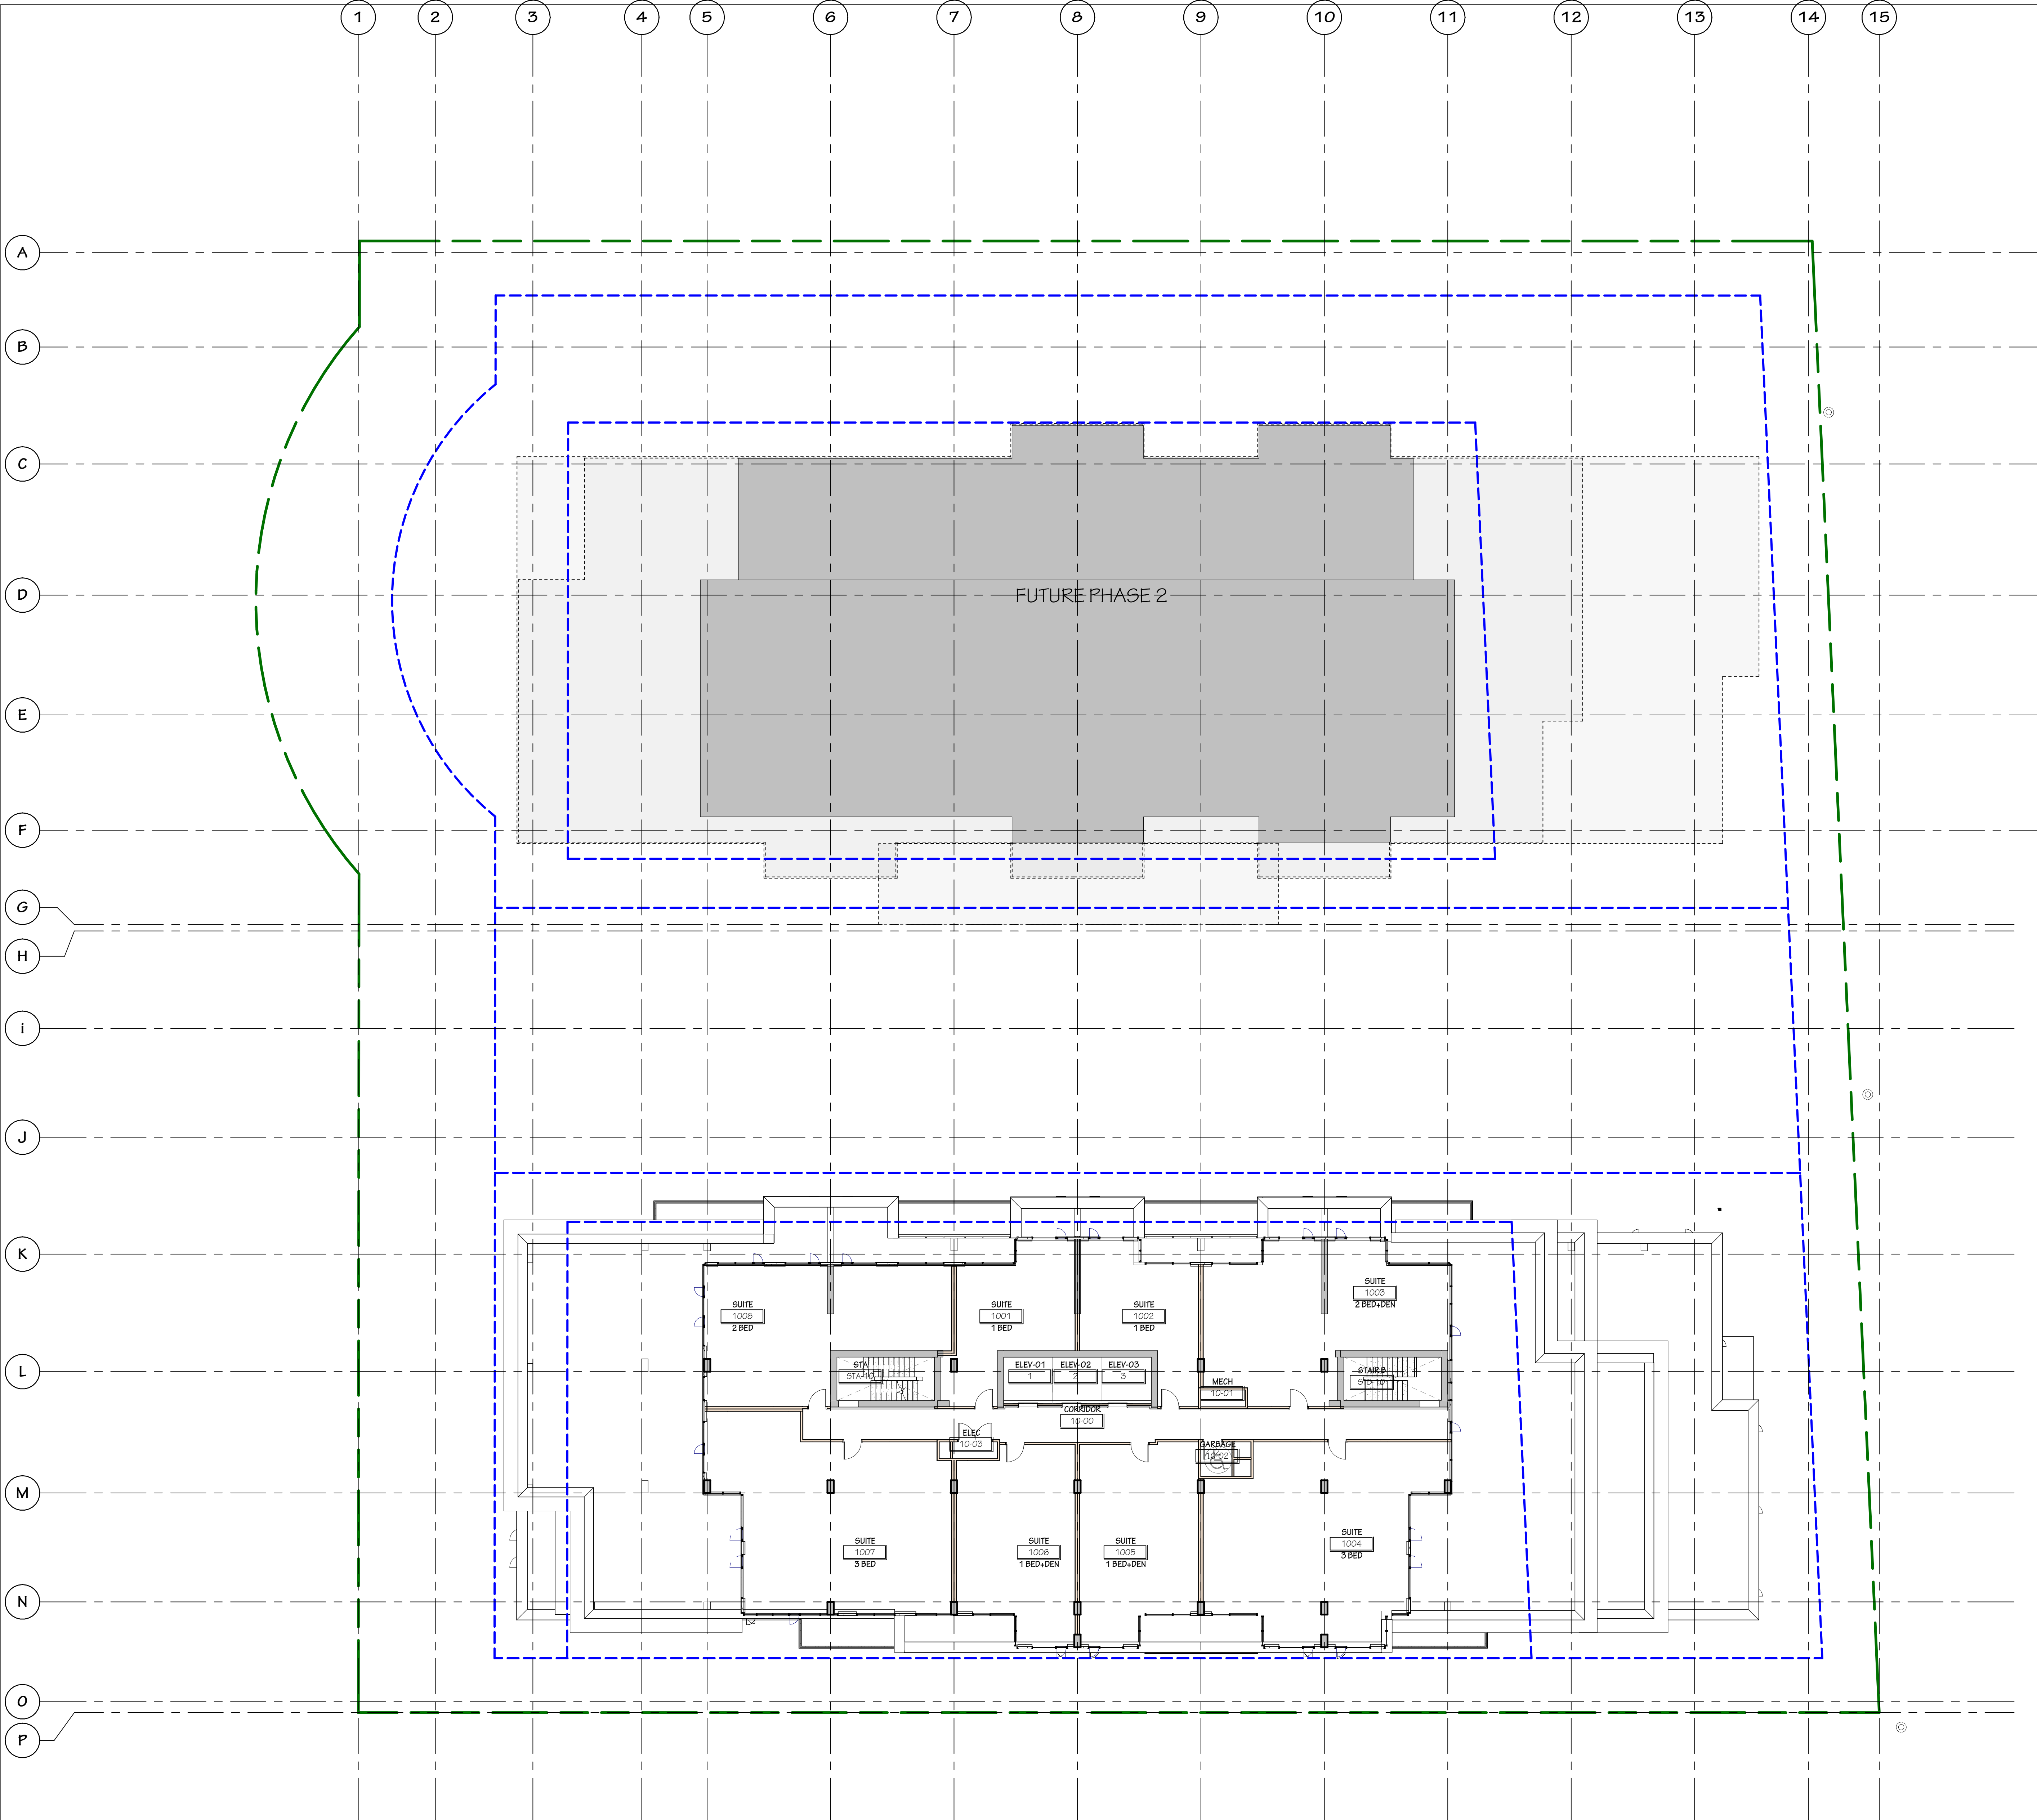

NOT FOR CONSTRUCTION

A	260709	ISSUED FOR SPA
NO.	DATE	REVISION

IT IS THE RESPONSIBILITY OF THE APPROPRIATE CONTRACTOR TO CHECK AND VERIFY ALL DIMENSIONS ON SITE AND REPORT ALL ERRORS AND/OR OMISSIONS TO THE ARCHITECT.
ALL CONTRACTORS MUST COMPLY WITH ALL PERTINENT CODES AND BY-LAWS.
DO NOT SCALE DRAWINGS.
COPYRIGHT RESERVED.

Hobin Architecture Incorporated
43 Penilla Street
Ottawa, Ontario
Canada K1S 9K7
T: 613-238-7200
F: 613-235-2005
E: mail@hobinarc.com
hobinarc.com



HOBIN
ARCHITECTURE



ONTARIO ASSOCIATION OF ARCHITECTS
JENNINGS
J. HOBIN
LICENCE
3049

PROJECT LOCATION: BOWESVILLE PHASE 1 45 OAK STREET		
DRAWING TITLE: LEVEL 10-14		
PROJECT NO: 2222	SCALE: 1:150	DRAWING NO.: SPA-08
DRAWN BY: Author	DATE: August 27, 2024	REVISION NO.: A

A	260709	ISSUED FOR SPA
NO.	DATE	REVISION

**Hobin Architecture
Incorporated**


63 Pamilla Street
Ottawa, Ontario
Canada K1S 3K7

T: 613-238-7200
F: 613-235-2005
E: mail@hobinarc.com

hobinarc.com



HOBIN
ARCHITECTURE

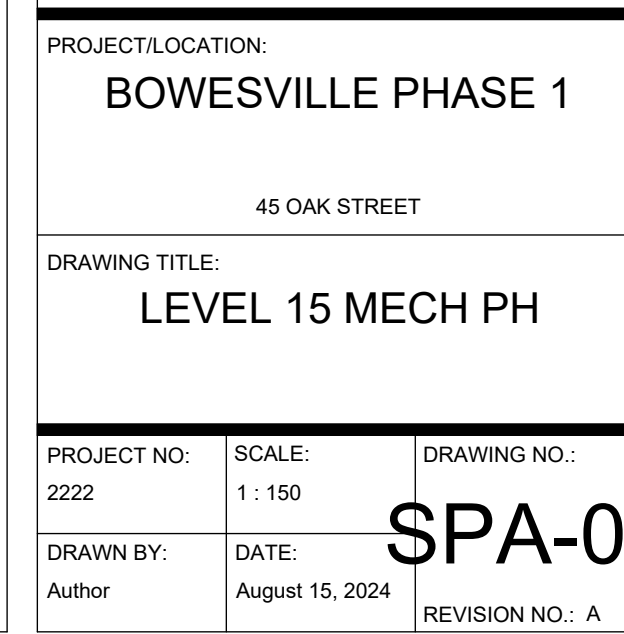

A	260709	ISSUED FOR SPA
NO.	DATE	REVISION

**Hobin Architecture
Incorporated**


63 Pamilla Street
Ottawa, Ontario
Canada K1S 3K7

T: 613-238-7200
F: 613-235-2005
E: mail@hobinarc.com

hobinarc.com



HOBIN
ARCHITECTURE

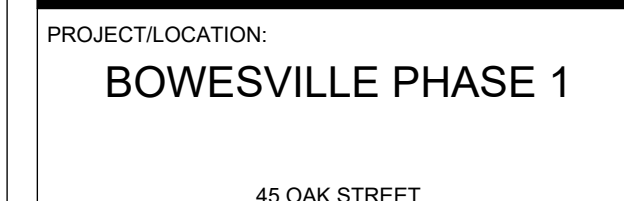

PROJECT NO: 2222	SCALE: 1 : 150	DRAWING NO.:
DRAWN BY: Author	DATE: August 15, 2024	SPA-1
		REVISION NO. : A

