



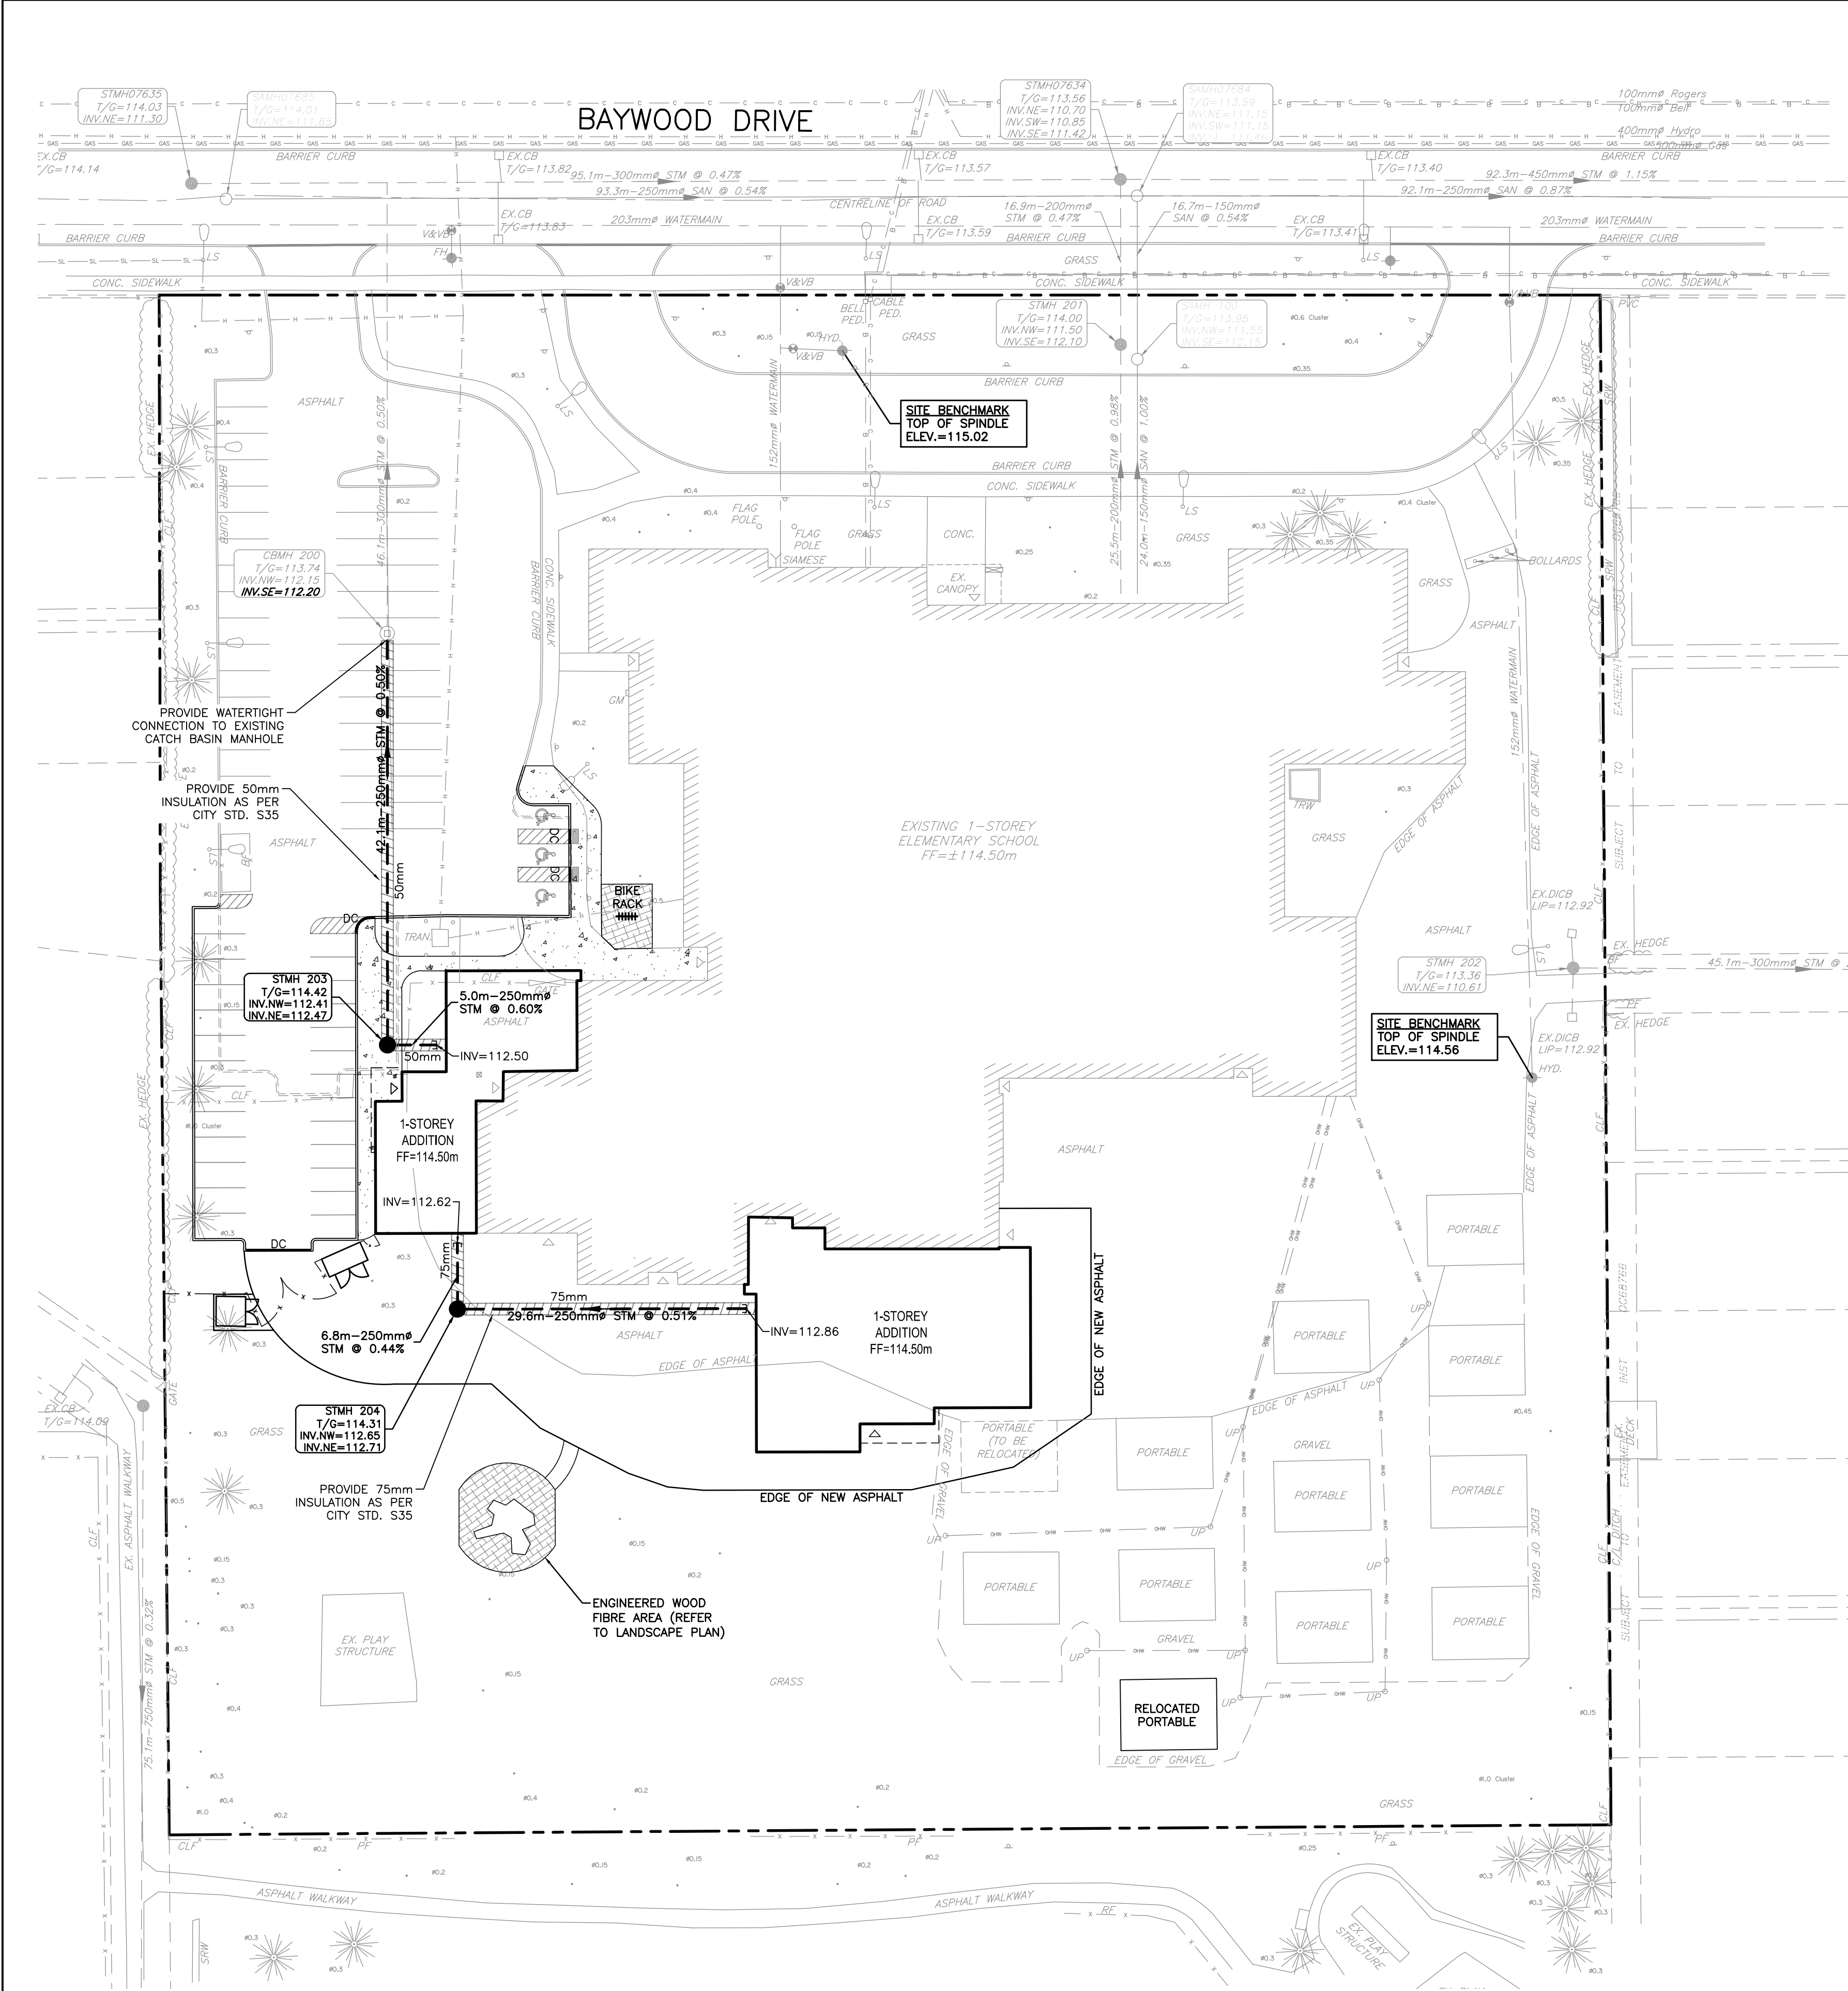

*Allison Hamlin*

**ALLISON HAMLIN**  
**MANAGER , DEVELOPMENT REVIEW ALL WARDS**  
**PLANNING, DEVELOPMENT & BUILDING SERVICES**  
**DEPARTMENT, CITY OF OTTAWA**

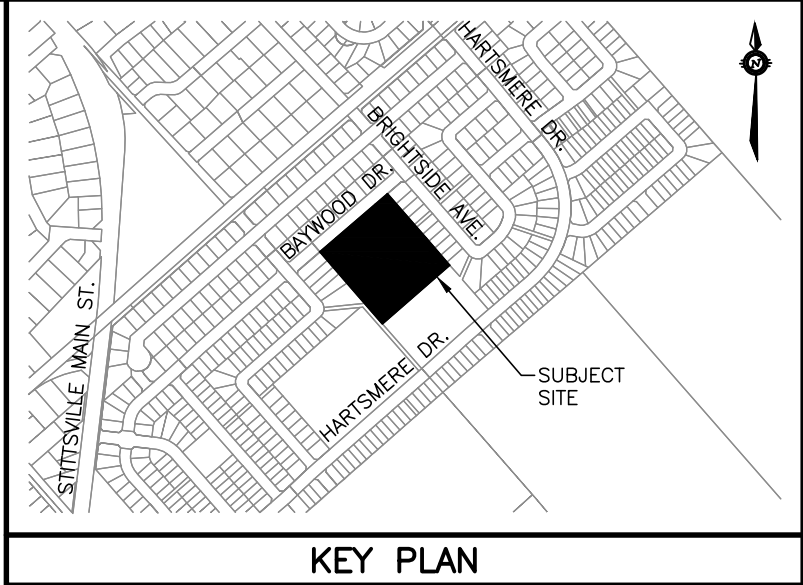

**APPROVED**  
By Allison Hamlin at 10:30 am, Jul 07, 2026

| INLET CONTROL DEVICE (ICD) TABLE |          |                 |                       |                 |
|----------------------------------|----------|-----------------|-----------------------|-----------------|
| STRUCTURE                        | HEAD (m) | PEAK FLOW (L/s) | ORIFICE DIAMETER (mm) | ORIFICE TYPE    |
| CBMH 200                         | 1.71     | 54.0            | 139                   | CIRCULAR, SLIDE |

| LEGEND |                                        |
|--------|----------------------------------------|
|        | PROPERTY BOUNDARY                      |
|        | EXISTING ELEVATION                     |
|        | EXISTING HYDRANT                       |
|        | EXISTING CATCH BASIN                   |
|        | EXISTING CATCH BASIN MANHOLE           |
|        | EXISTING WATERMAIN                     |
|        | EXISTING VALVE & VALVE BOX             |
|        | EXISTING SIAMESE CONNECTION            |
|        | EXISTING SANITARY SEWER & MANHOLE      |
|        | EXISTING STORM SEWER & MANHOLE         |
|        | EXISTING TREE                          |
|        | EXISTING UTILITY POLE AND GUY          |
|        | EXISTING LIGHT STANDARD                |
|        | EXISTING OVERHEAD UTILITIES            |
|        | EXISTING UNDERGROUND HYDRO             |
|        | EXISTING UNDERGROUND CABLE             |
|        | EXISTING UNDERGROUND BELL              |
|        | EXISTING UNDERGROUND GAS               |
|        | EXISTING UNDERGROUND STREETLIGHTS      |
|        | STORM SEWER & MANHOLE                  |
|        | BUILDING ENTRANCE                      |
|        | INSULATION & THICKNESS (CITY STD. S35) |

NOTES

THE POSITION OF ALL POLE LINES, CONDUITS, WATERMAINS, SEWERS AND OTHER UNDERGROUND AND OVERGROUND UTILITIES AND STRUCTURES IS NOT NECESSARILY SHOWN ON THE CONTRACT DRAWINGS, AND WHERE SHOWN, THE ACCURACY OF THE POSITION OF SUCH UTILITIES AND STRUCTURES IS NOT GUARANTEED. BEFORE STARTING WORK, DETERMINE THE EXACT LOCATION OF ALL SUCH UTILITIES AND STRUCTURES AND ASSUME ALL LIABILITY FOR DAMAGE TO THEM.

PROPERTY BOUNDARIES HAVE BEEN DERIVED FROM THE TOPOGRAPHIC PLAN OF SURVEY BLOCK 1 REGISTERED PLAN 44-1054, CITY OF OTTAWA, PREPARED BY FARLEY, SMITH & DENIS SURVEYING LTD. 2026. ELEVATIONS ARE GEODETIC AND ARE REFERRED TO GEODETIC DATUM CGVD-1928:1978.

|     |                       |          |     |
|-----|-----------------------|----------|-----|
| 5   | REVISED PER COMMENTS  | 16/06/26 | BLM |
| 4   | ISSUED FOR TENDER     | 11/05/26 | BLM |
| 3   | ISSUED FOR PERMIT     | 30/04/26 | BLM |
| 2   | ISSUED FOR REVIEW     | 27/04/26 | BLM |
| 1   | ISSUED FOR 85% REVIEW | 22/04/26 | BLM |
| NO. | REVISION DESCRIPTION  | DATE     | BY  |

SCALE

0 4m 8m 16m

HORIZONTAL 1:400

**Robinson**  
Land Development

2936 Baseline Road,  
Suite 200, Ottawa, ON  
K2H 1B3  
(613) 592-6060 rcil.com

|          |     |
|----------|-----|
| DESIGN   | BLM |
| CHECKED  | BLM |
| DRAWN    | BLM |
| CHECKED  | BLM |
| APPROVED | BLM |

OTTAWA CATHOLIC SCHOOL BOARD

GUARDIAN ANGELS  
CATHOLIC SCHOOL  
4 BAYWOOD DRIVE, OTTAWA

SERVICING PLAN

PROJECT No.  
26018

SURVEY  
FARLEY, SMITH & DENIS  
SURVEYING LTD.

DATED  
JUNE 2026

DWG. No.  
26018-S1