


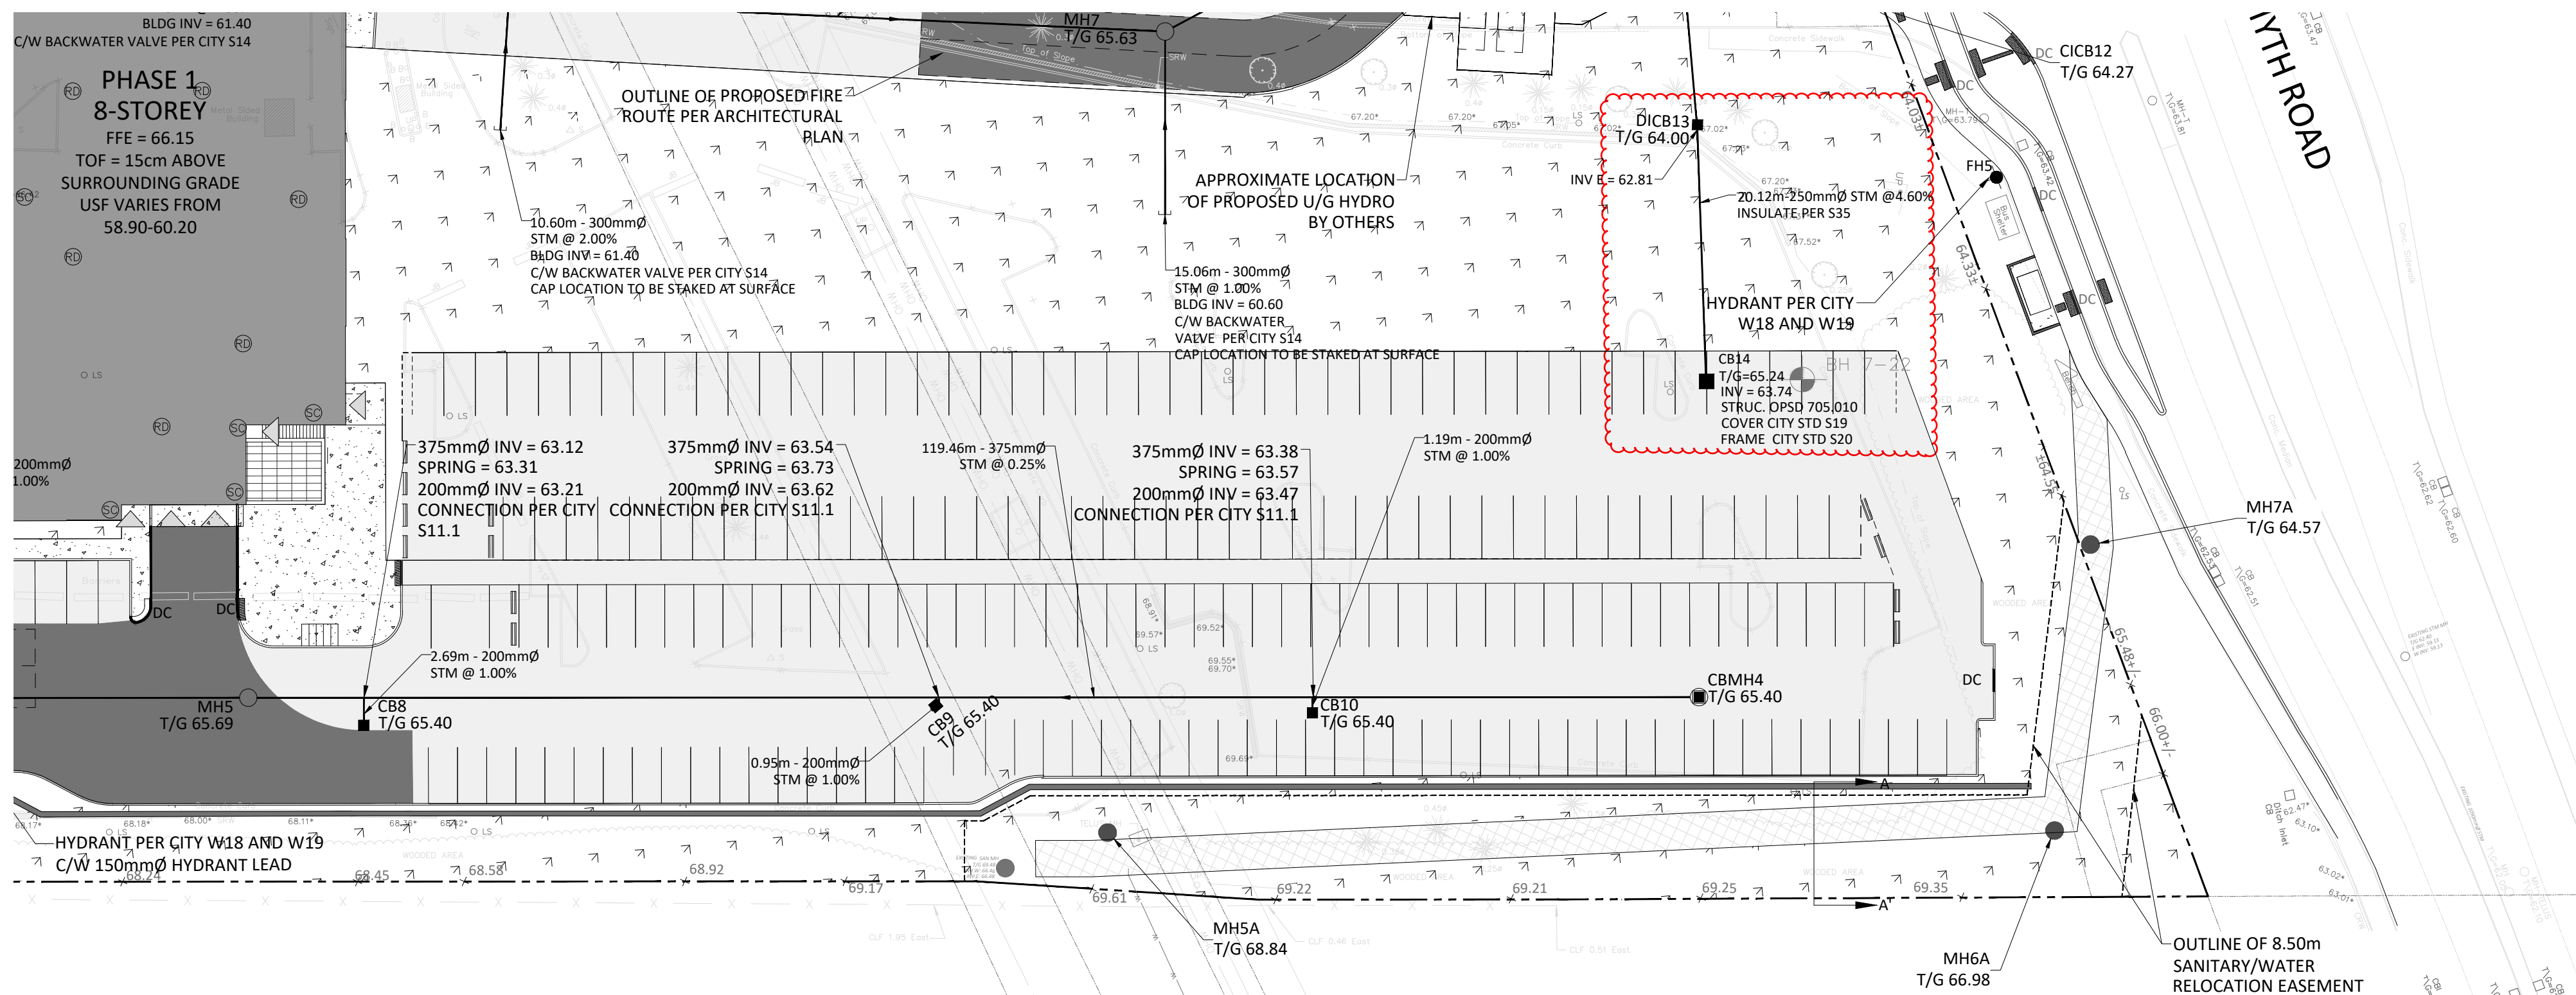

A location map showing the 'SUBJECT SITE' (a shaded rectangular area) situated at the intersection of Rye Brook Dr and Pleasant Park Rd. The map includes several other roads: Colden Bl Dr, Rye Park Canal, Ardenale Gate, Alza Vista Dr, Smyth Rd, and Pleasant Park Rd. The Rye Park River and Rye Park Canal are also depicted. A north arrow is located in the top left corner. The text 'LOCATION PLAN' is at the bottom left.

Scale:	1:400	Project Number:	CCO-21-2955
Drawn By:	R.R.R.		
Checked By:	R.D.F.	Drawing Number:	C301-3
Designed By:	R.R.R.		

7. SUPPLY AND INSTALL ALL PIPING AND APPURTENANCES AS SHOWN AND DETAIL TO WITHIN 1.0m OF BUILDING. ALL ENDS OF SERVICES TO BE PROPERLY CAPSED AND LOCATED WITH 2"x4"X8" LONG MARKER.
8. CONTRACTOR TO TELEVIEW (CTTV) ALL PROPOSED SEWERS ON SITE, OUTLET CONNECTION TO THE MAIN AND PIPES 150mm OR GREATER PRIOR TO BASE COURSE ASPHALT. UPON COMPLETION OF CONTRACT, THE CONTRACTOR IS RESPONSIBLE TO FLUSH AND CLEAN ALL SEWERS & APPURTENANCES.
9. DYE TESTING IS TO BE COMPLETED ON SANITARY SERVICE TO CONFIRM PROPER CONNECTION TO SANITARY SEWER MAIN.
10. WHERE SANITARY SEWERS ARE 6M BELOW GROUNDWATER TABLE, SANITARY MAINTENANCE HOLES SHALL BE EXTERNALLY WRAPPED WITH WATERPROOF MEMBRANE PLACED EXTERNALLY AROUND ALL PRECAST JOINTS, INCLUDING JOINTS BELOW THE MAINTENANCE HOLE FRAME AND COVER, WITH A MINIMUM 300MM WIDE STRIP.
11. SANITARY STRUCTURES TO BE BENCHED PER OPSD 701.021
12. REFER TO PLANS C102 AND C302 BY EGIS (FORMERLY MCINTOSH PERRY)