


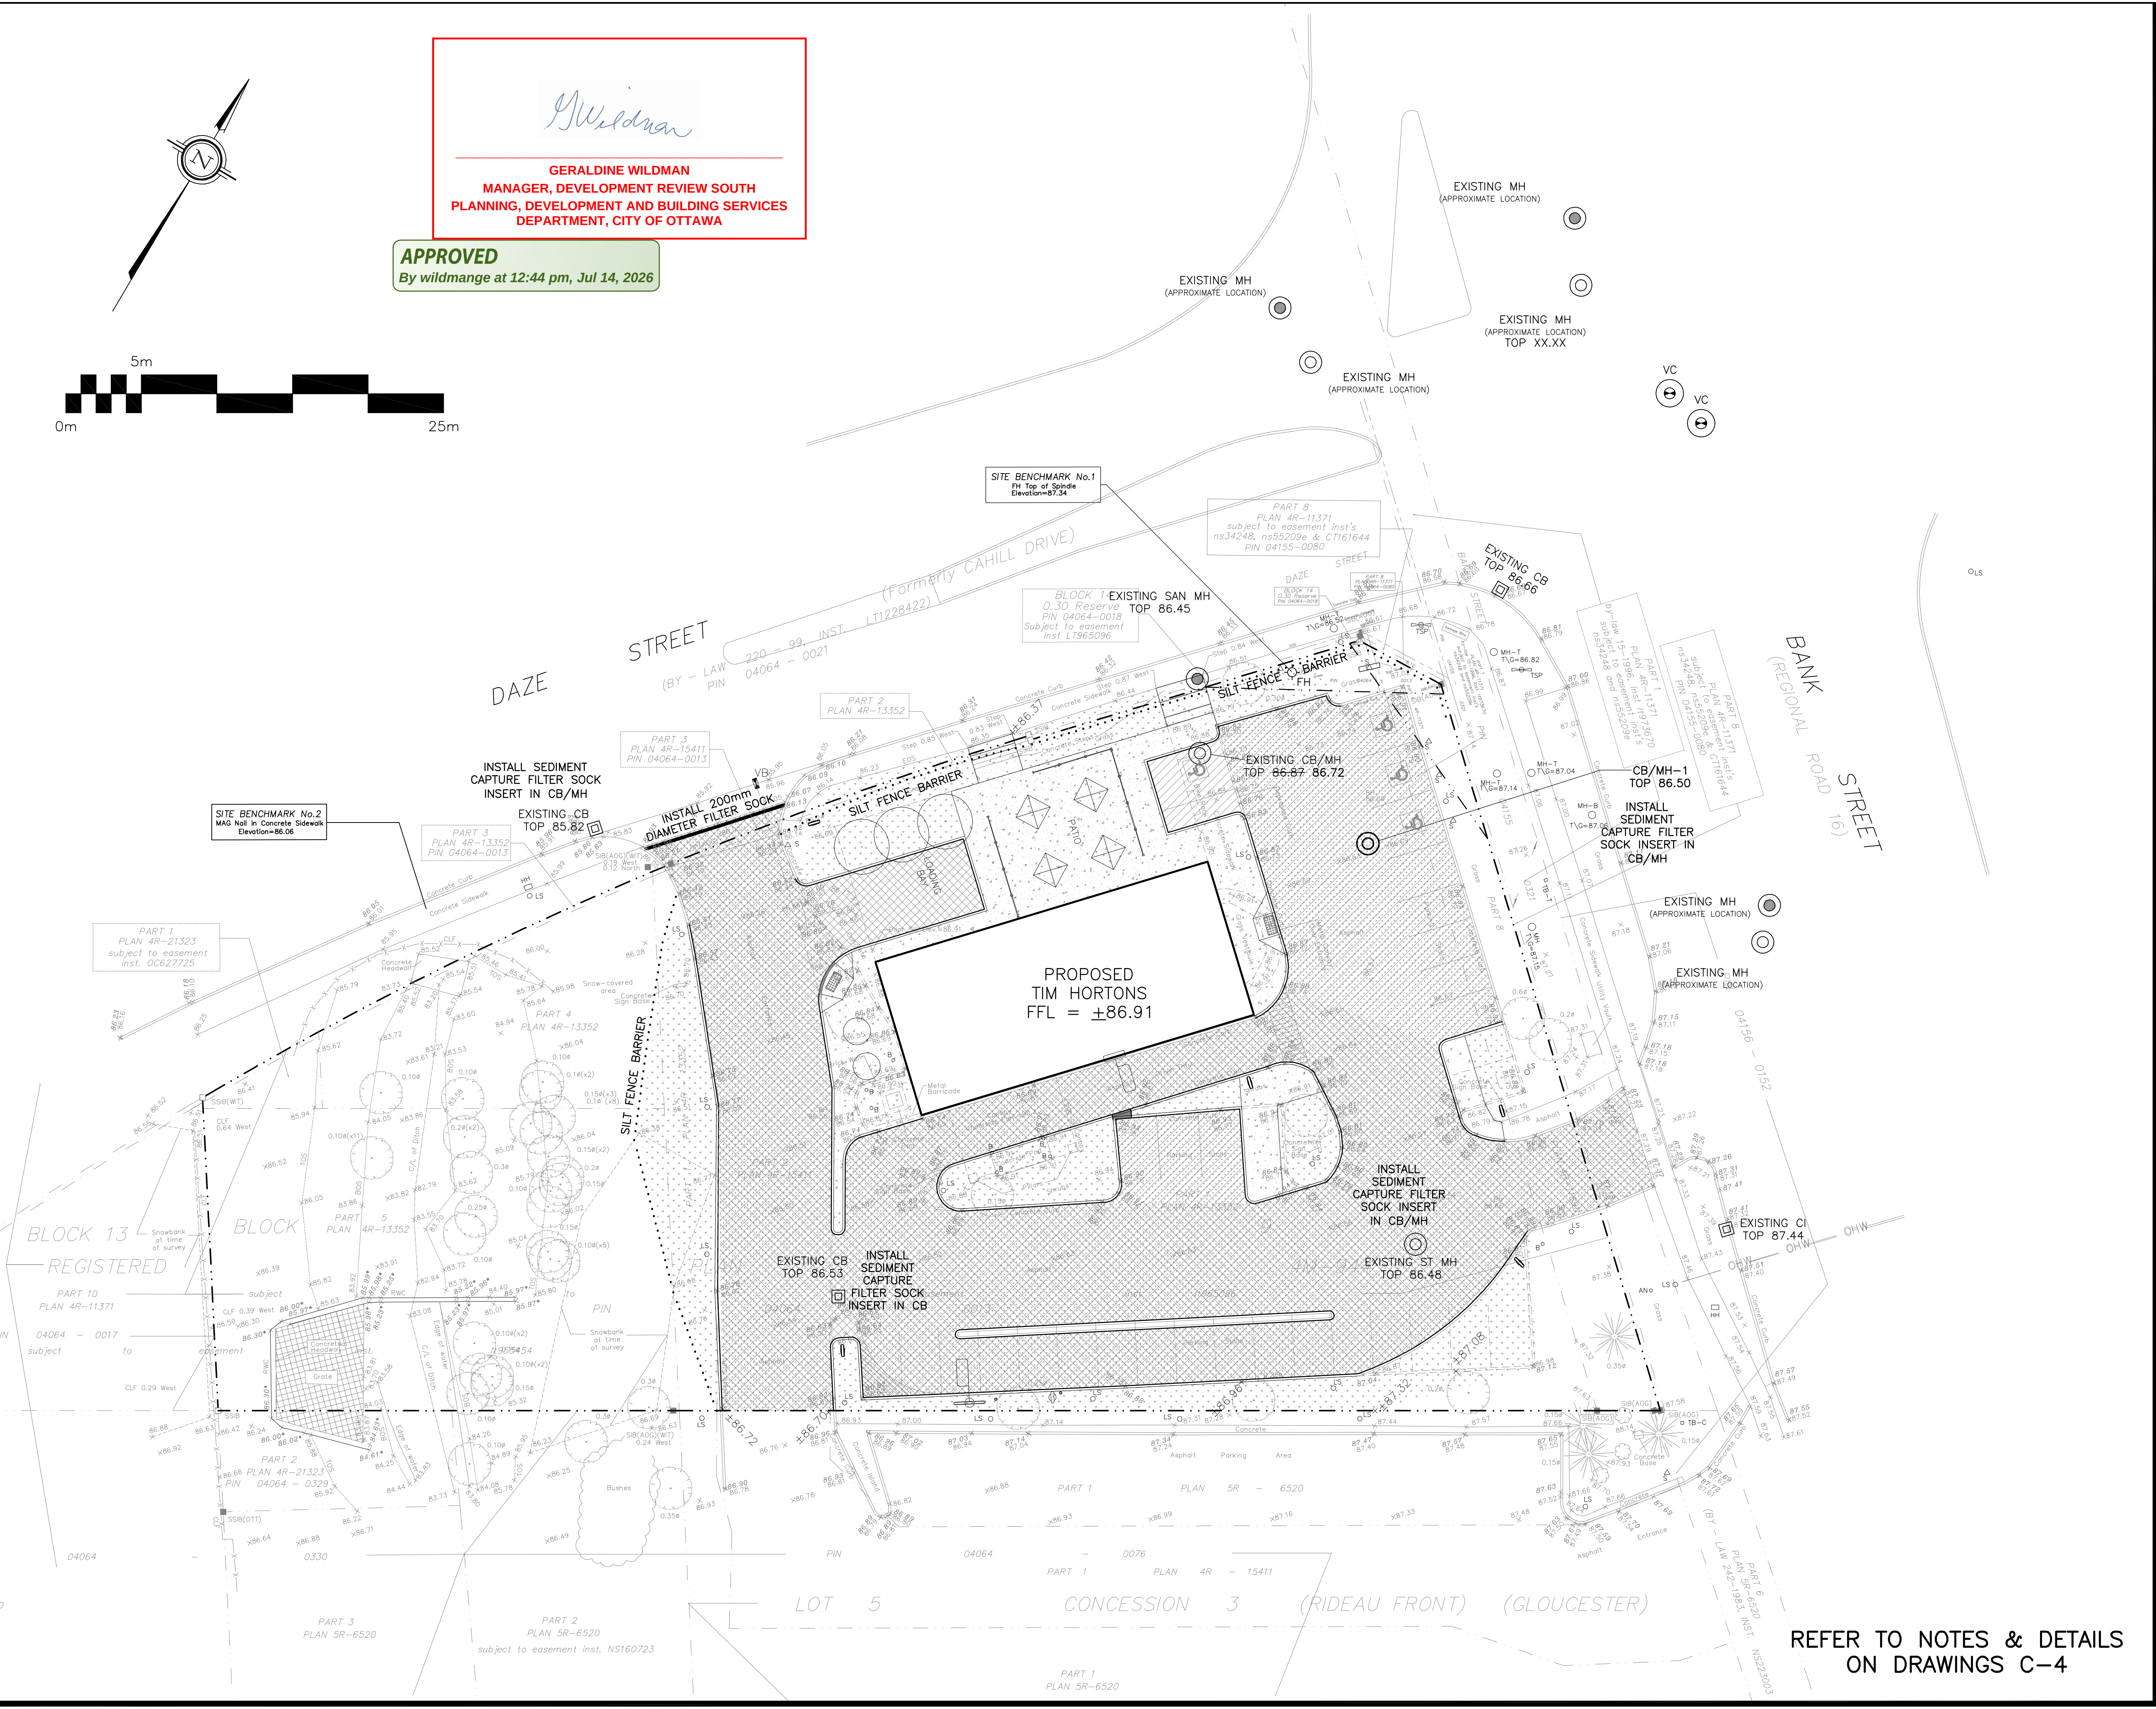

LEGEND

- FFL FIRST FLOOR ELEVATION
- PROPERTY LINE
- CB CATCH BASIN
- CI CURB INLET CATCH BASIN
- MH STORM MANHOLE
- CB/MH CATCH BASIN/MANHOLE
- MH SANITARY MANHOLE
- VC VALVE CHAMBER
- FH FIRE HYDRANT
- EXISTING GRADE ELEVATION
- 150mm BARRIER CURB
- D.C. DEPRESSED CURB
- LIGHT DUTY REHABILITATED ASPHALT PAVEMENT
- HEAVY DUTY REHABILITATED ASPHALT PAVEMENT
- NEW LIGHT DUTY ASPHALT PAVEMENT
- NEW HEAVY DUTY ASPHALT PAVEMENT
- CONCRETE
- LANDSCAPE

KEY PLAN



3	APR 9-26	RE-ISSUED FOR APPROVAL
2	DEC 17-25	ISSUED FOR APPROVAL
1	DEC 15-25	ISSUED FOR COORDINATION
No.	DATE	REVISION

D. B. GRAY ENGINEERING INC.
Stormwater Management - Grading & Drainage - Storm & Sanitary Sewers - Watermain
700 Long Point Circle
Ottawa, Ontario
613-425-8044
d.gray@dbgrayengineering.com

Project
PROPOSED TIM HORTONS
2300 BANK STREET
OTTAWA, ONTARIO

Drawing Title
EROSION & SEDIMENT
CONTROL PLAN

Engineer's Seal
D.B. GRAY
17016502
APR 9-26
PROVINCE OF ONTARIO
NOT VALID UNLESS
SIGNED & DATED

Drawn D.B.G.
H. Scale 1:200
V. Scale
Date DEC 15-25
Job No. 25051

Drawing No.
C-4
of 6

REFER TO NOTES & DETAILS
ON DRAWINGS C-4