


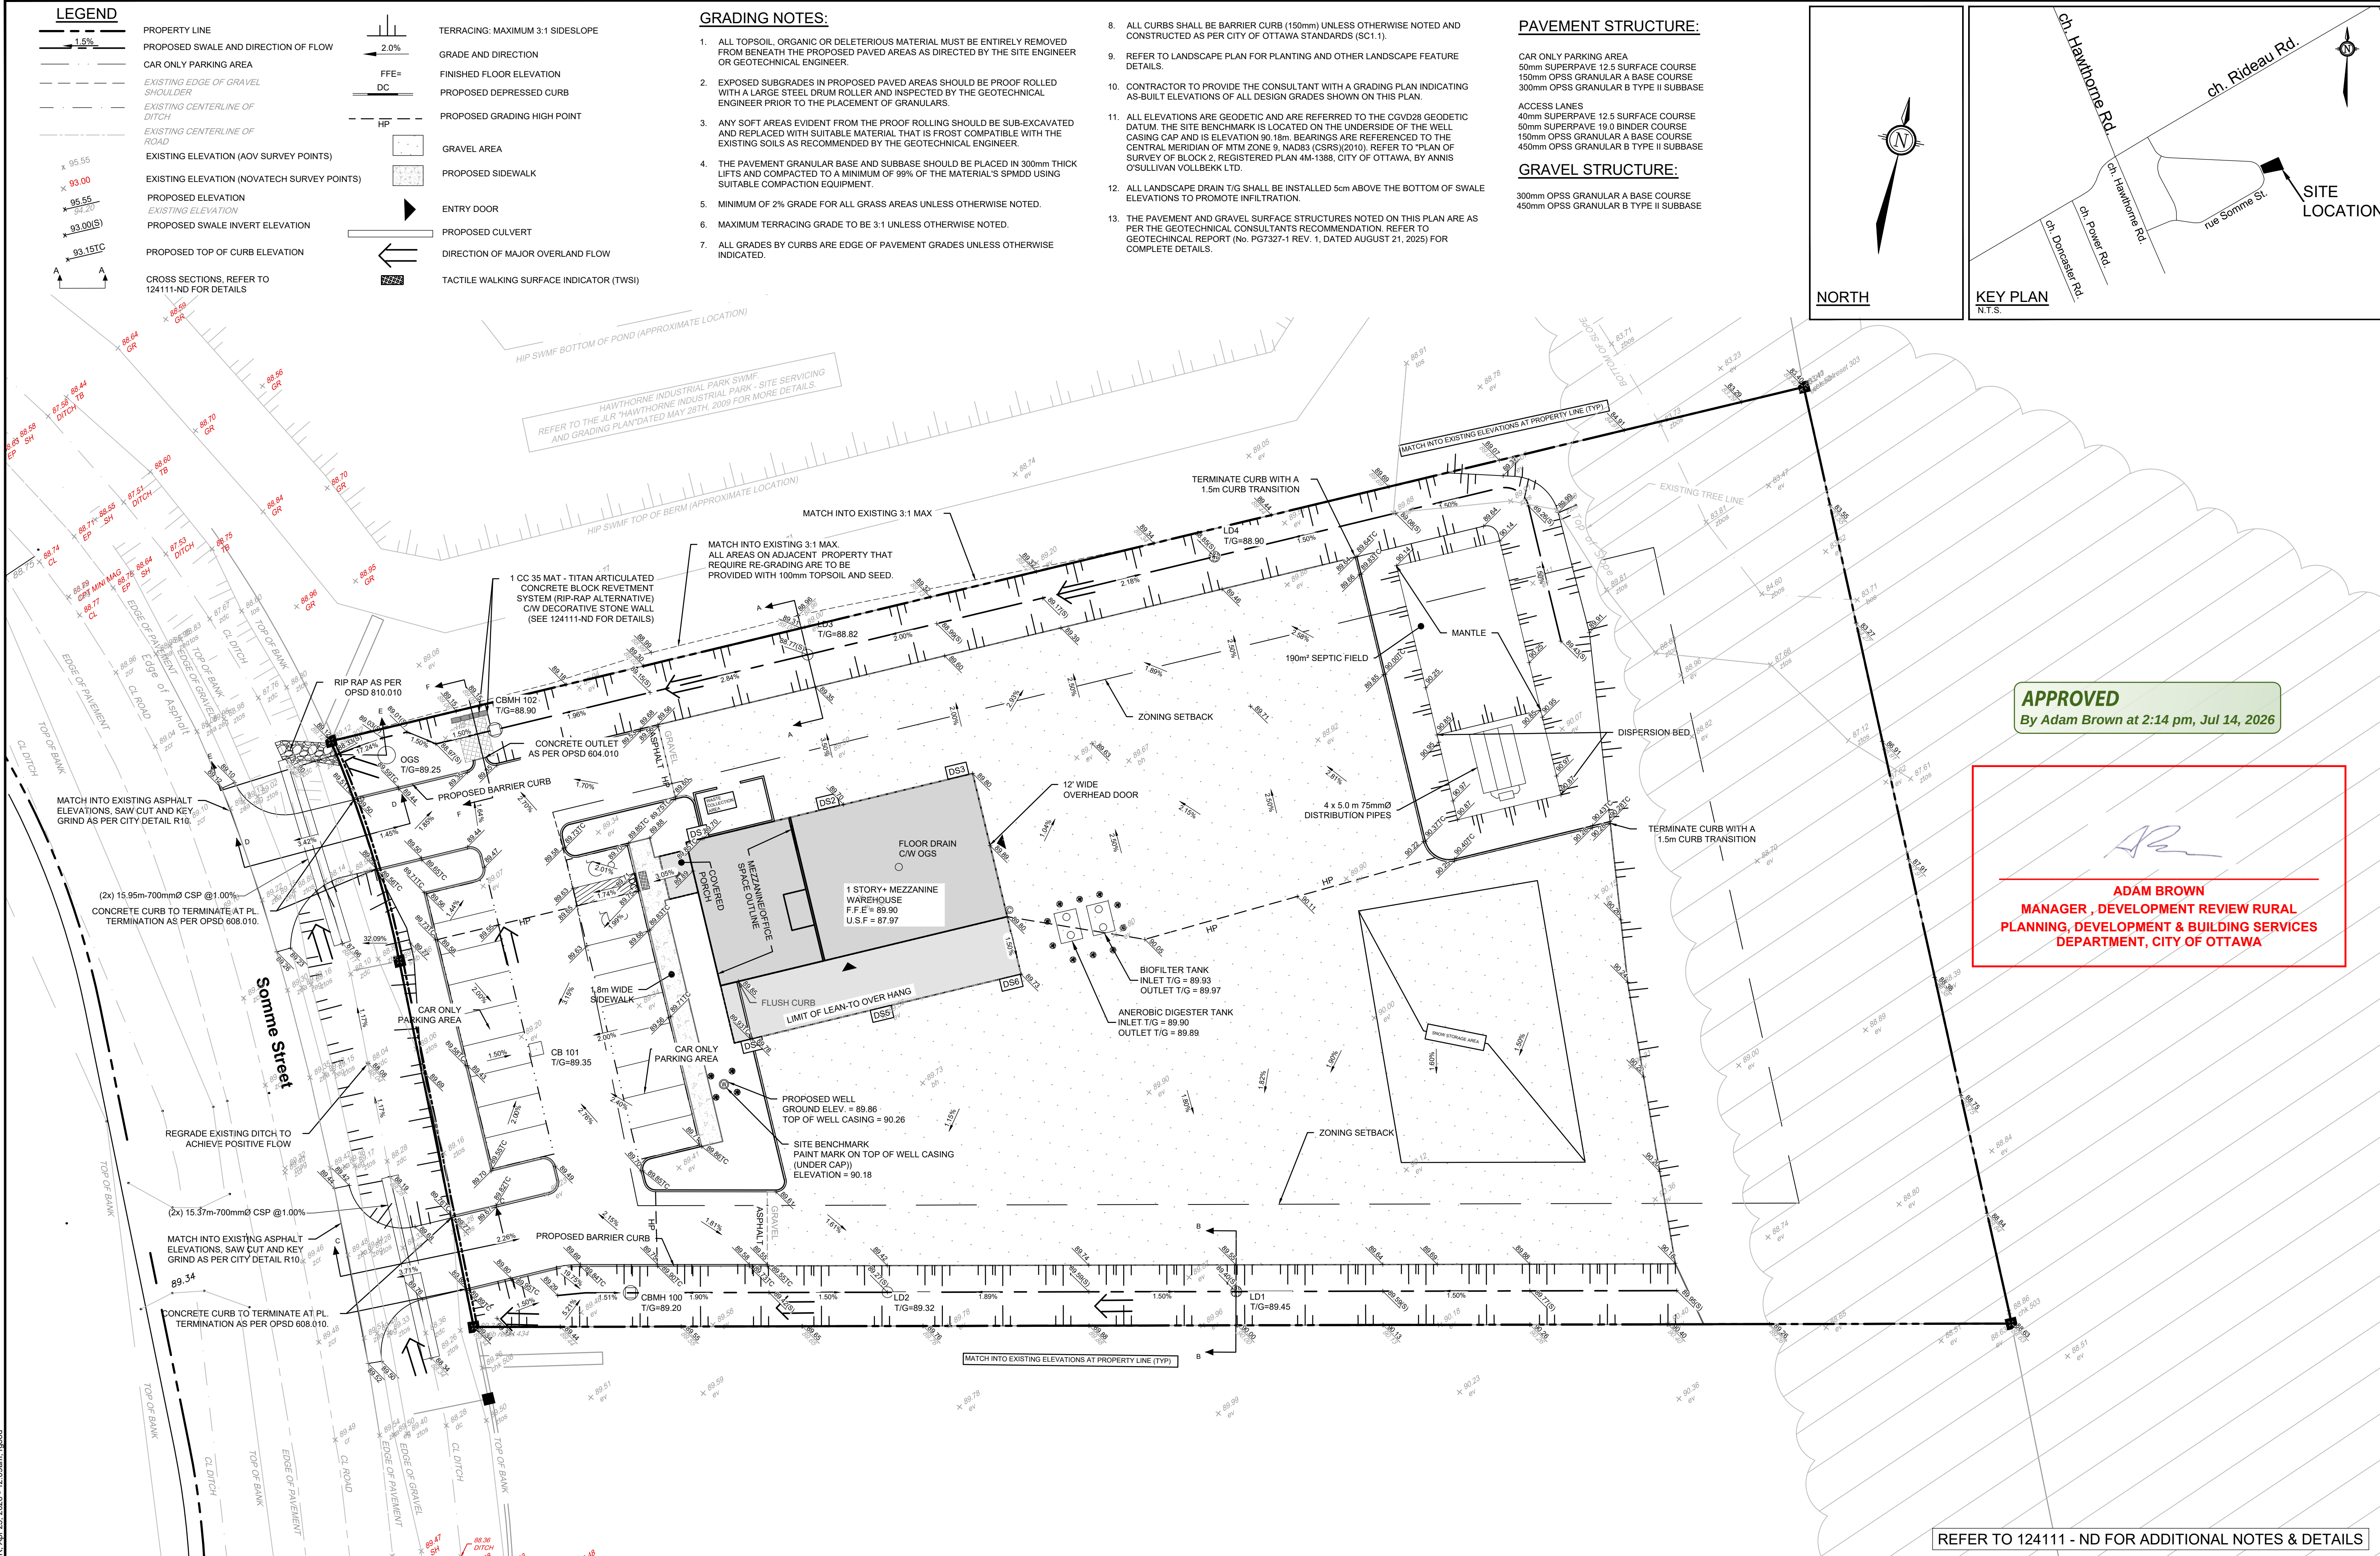

M:\2024\124111\CAD\Civil\124111-GR.dwg, GR, Apr 25, 2026 - 12:03am, updat

FILE # D07-12-25-0077 PLAN # 19398