


APPROVED
By wildmange at 12:44 pm, Jul 14, 2026

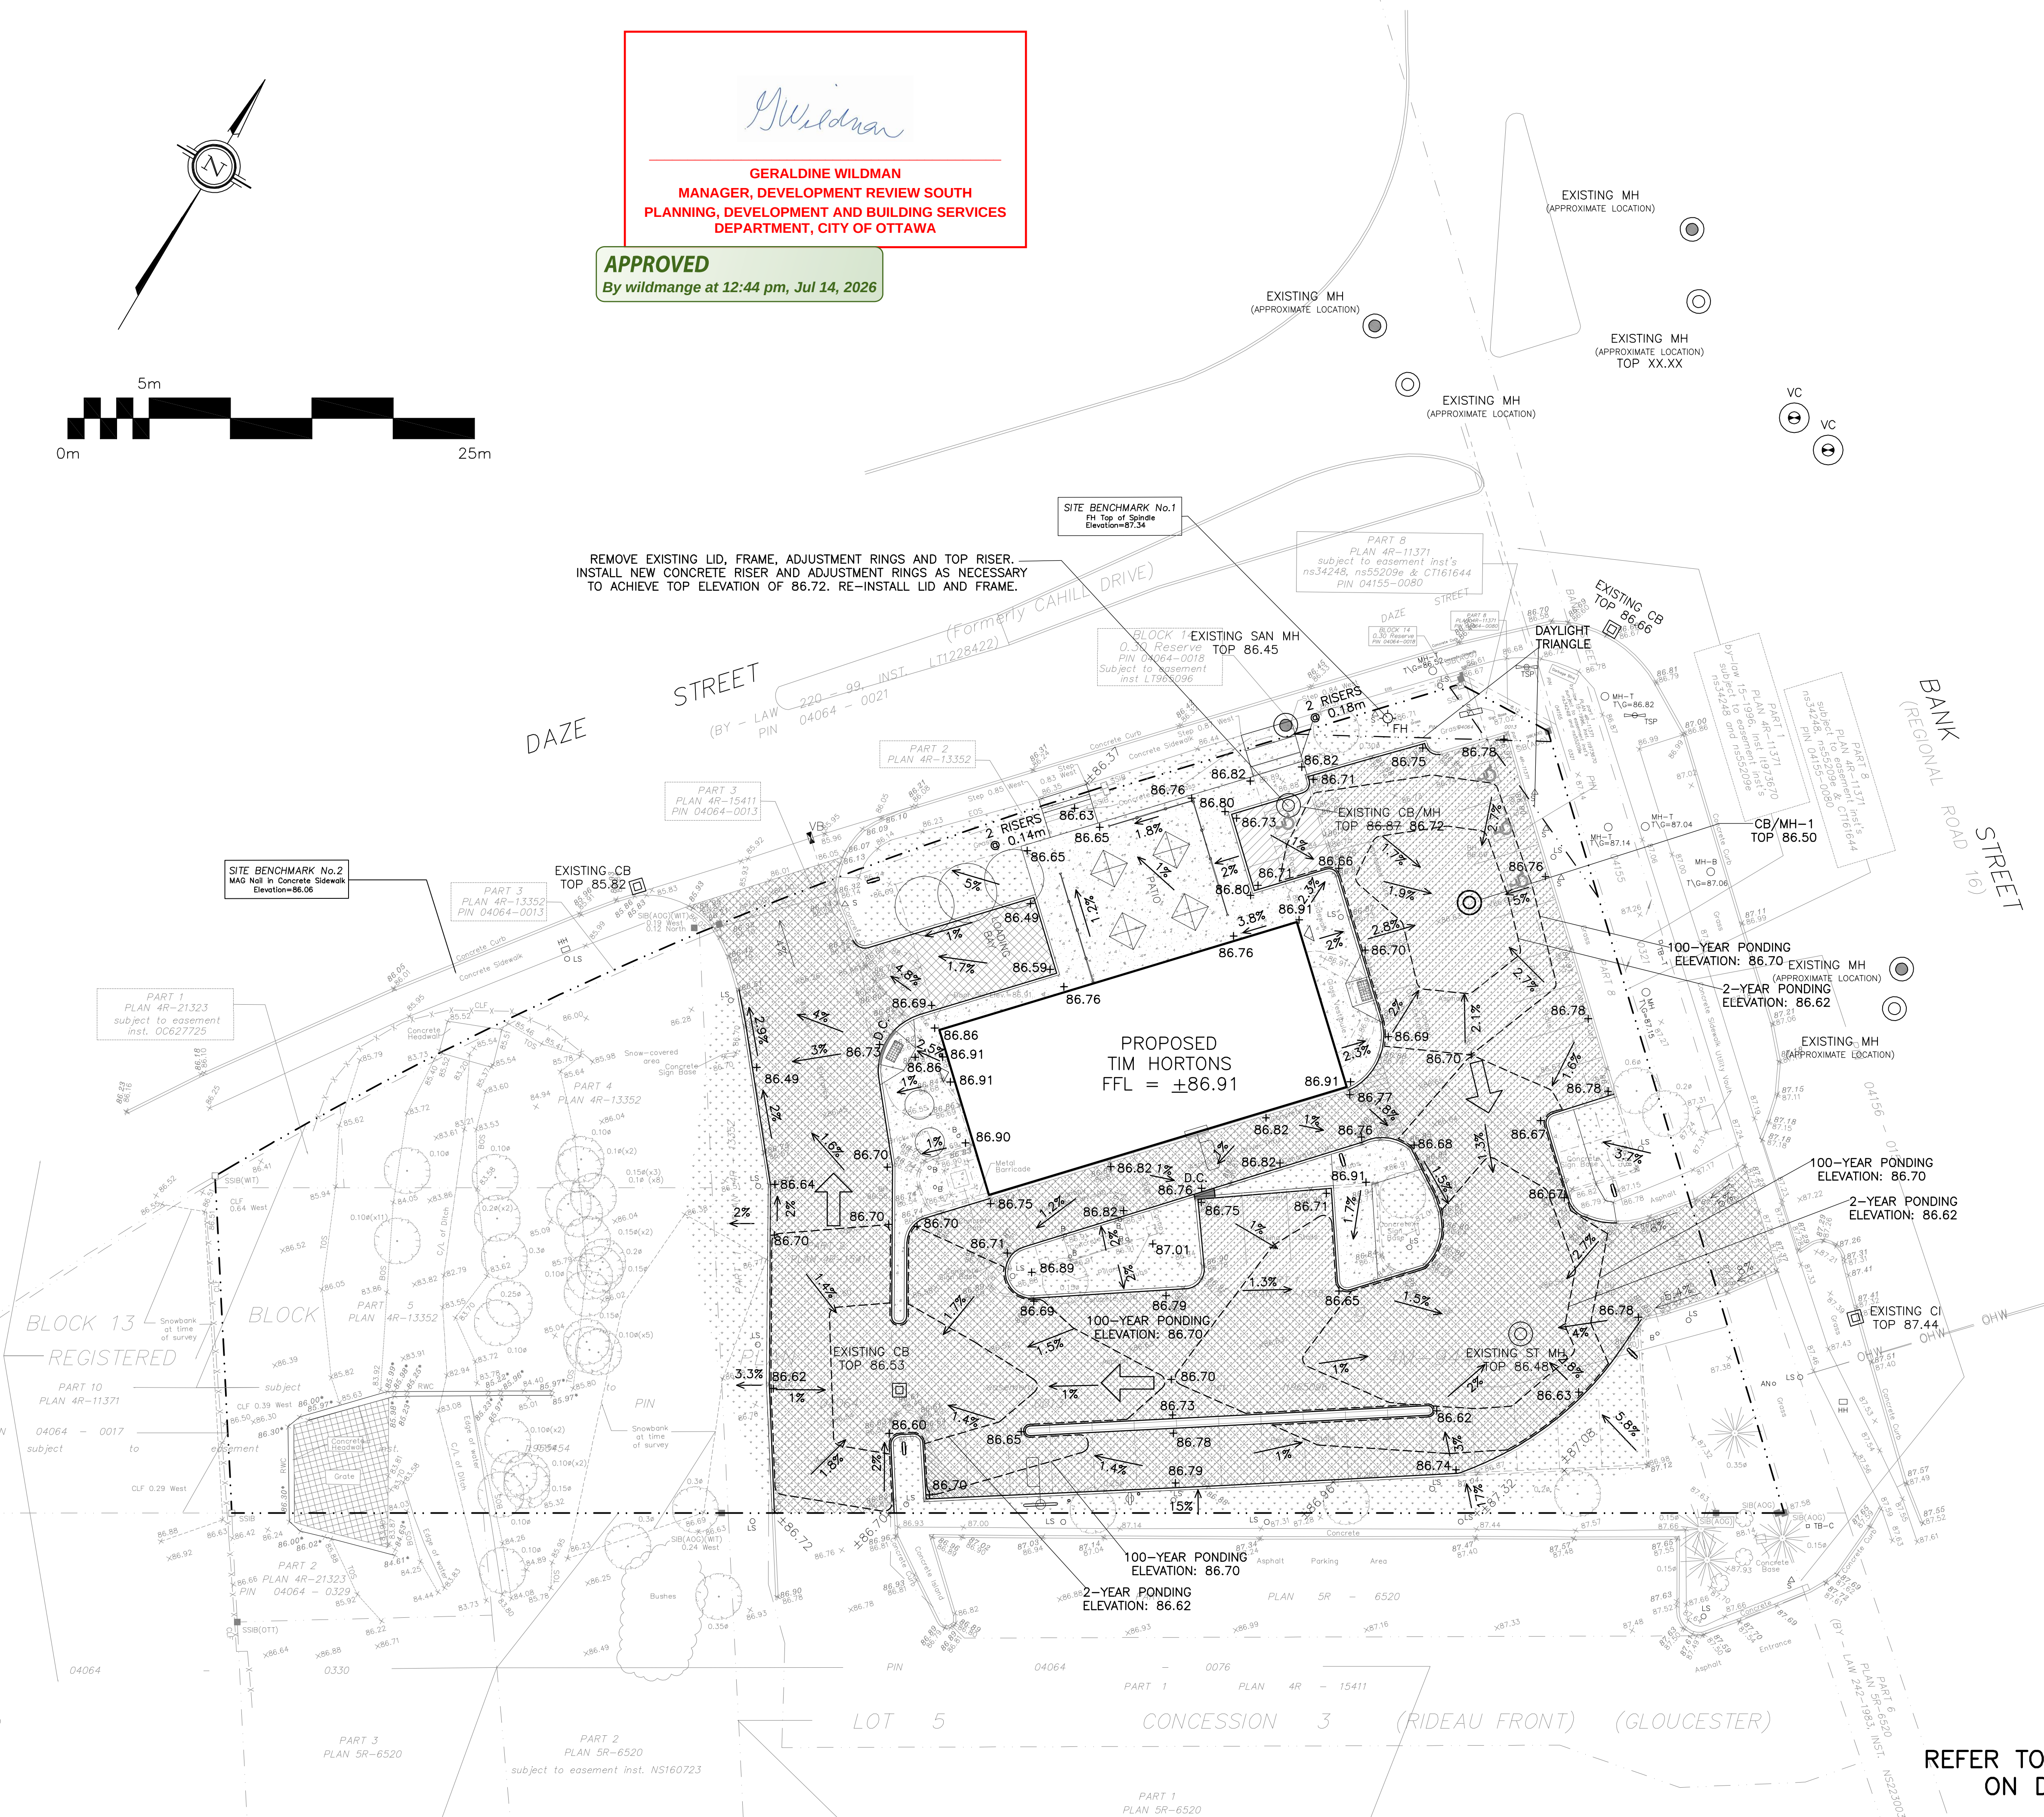

Drawing No.
C-3
of 6

REFER TO NOTES & DETAILS
ON DRAWINGS C-4