


GERALDINE WILDMAN
MANAGER, DEVELOPMENT REVIEW SOUTH
PLANNING, DEVELOPMENT AND BUILDING SERVICES
DEPARTMENT, CITY OF OTTAWA


APPROVED
By wildmange at 12:43 pm, Jul 14, 2026

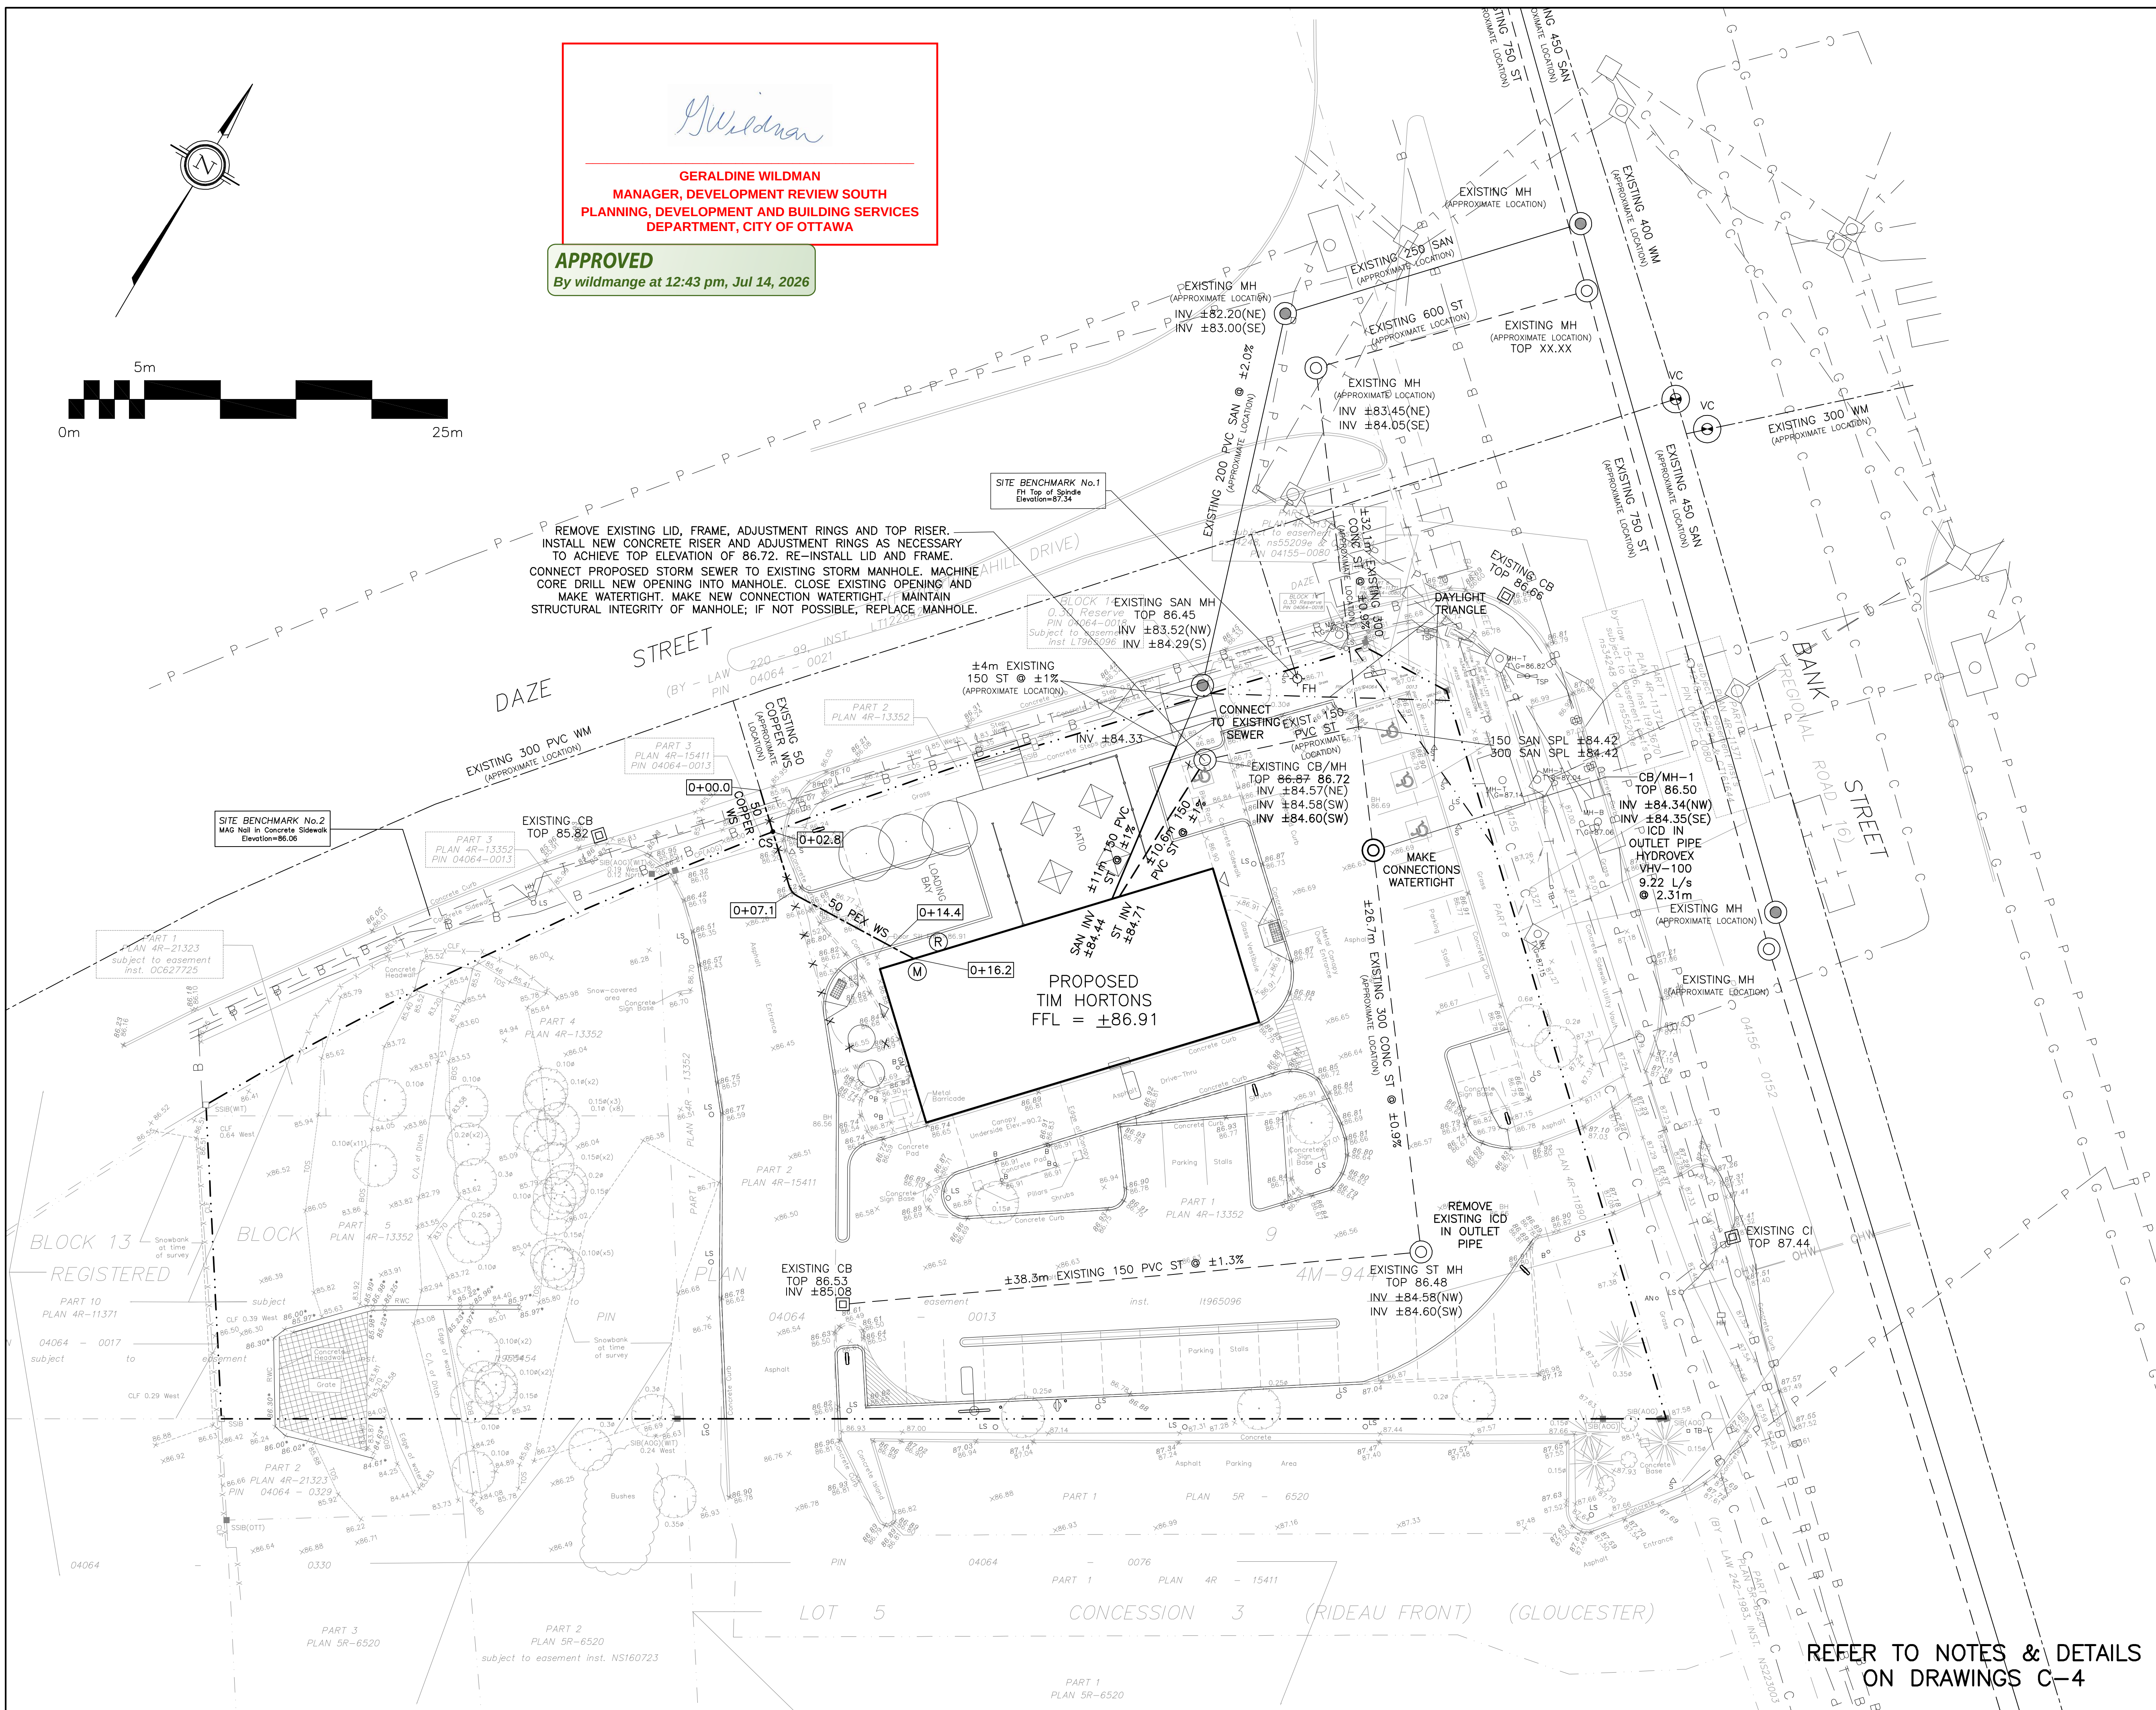

LEGEND

- | | |
|---|--------------------------|
| FFL | FIRST FLOOR ELEVATION |
| — P — | PROPERTY LINE |
| CB  | CATCH BASIN |
| CI  | CURB INLET CATCH BASIN |
| MH  | STORM MANHOLE |
| CB/MH  | CATCH BASIN/MANHOLE |
| MH  | SANITARY MANHOLE |
| VC  | VALVE CHAMBER |
| FH  | FIRE HYDRANT |
| CS  | CURB STOP & STANDPOST |
| VB  | VALVE & VALVE BOX |
|  (M) | WATER METER |
|  (R) | REMOTE WATER METER |
| <u>SAN</u> | SANITARY SEWER |
| <u>ST</u> | STORM SEWER |
| <u>WS/MM</u> | WATER SERVICE/WATERMAIN |
| SPL | SPRINGLINE OF PIPE |
| INV | INVERT OF PIPE |
|  99.99 | EXISTING GRADE ELEVATION |

KEY PLAN

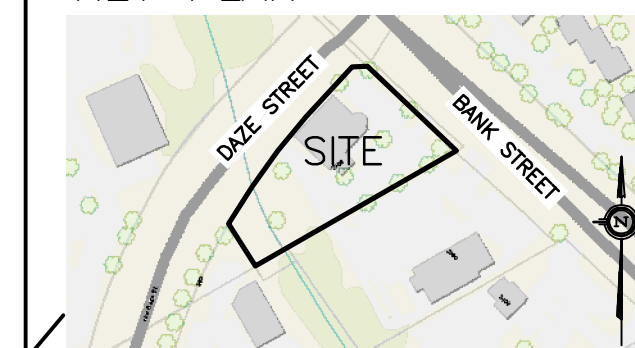

3	APR 9--26	RE--ISSUED FOR APPROVAL
2	DEC 17--25	ISSUED FOR APPROVAL
1	DEC 15--25	ISSUED FOR COORDINATION
No.	DATE	REVISION

D. B. GRAY ENGINEERING INC.

Stormwater Management - Grading & Drainage - Storm & Sanitary Sewers - Watermain


700 Long Point Circle
Ottawa, Ontario d.gray@dbgrayengineering.com

Project

PROPOSED TIM HORTONS
2300 BANK STREET
OTTAWA, ONTARIO

Drawing Title

SITE SERVICING PLAN

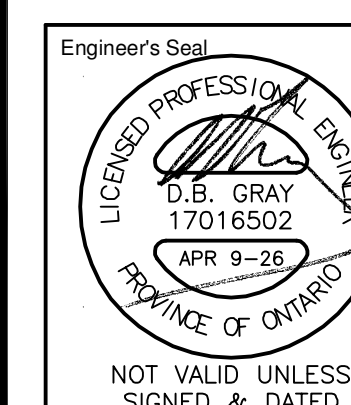

Drawn	D.B.G
H. Scale	1:200
V. Scale	
Date	DEC 15-25
Job No.	25051

Drawing No.
C-1
of 6

REFER TO NOTES & DETAILS
ON DRAWINGS C-4