




1 SOUTH ELEVATION
A300 1:100

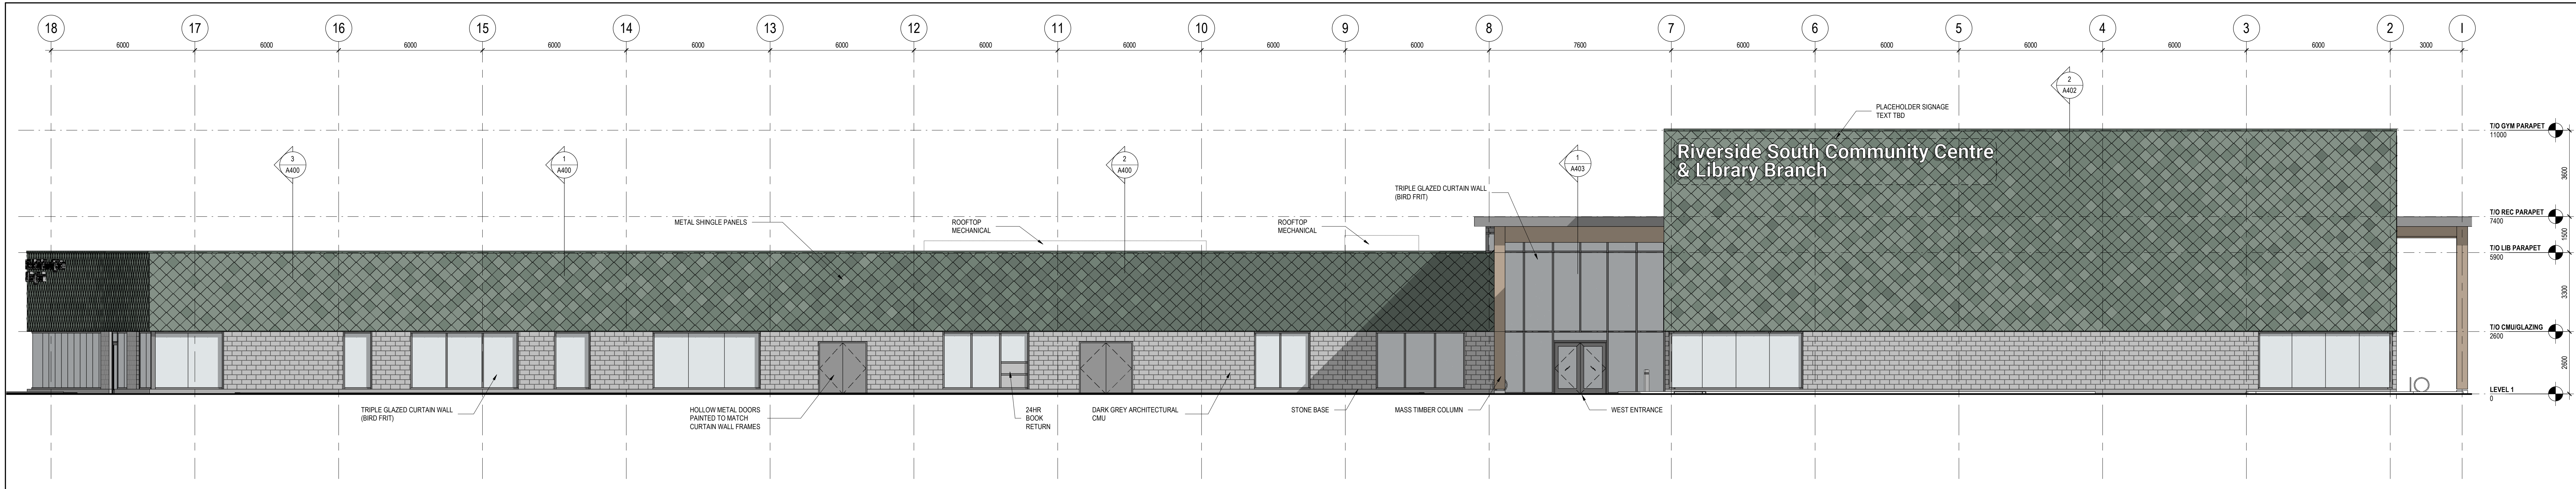

2 WEST ELEVATION
A300 1:100

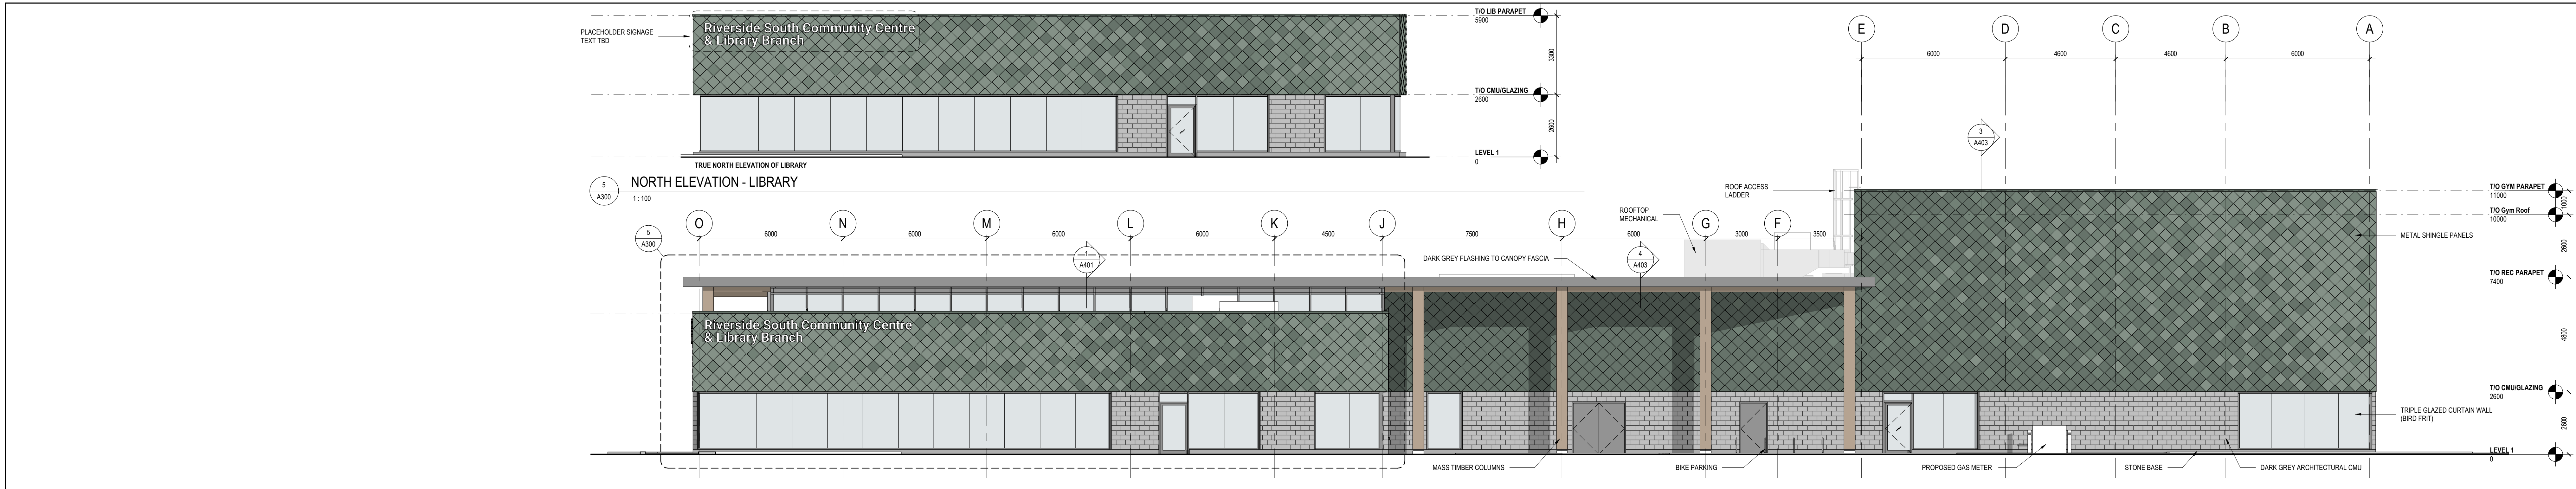

3 NORTH ELEVATION - LIBRARY
A300 1:100

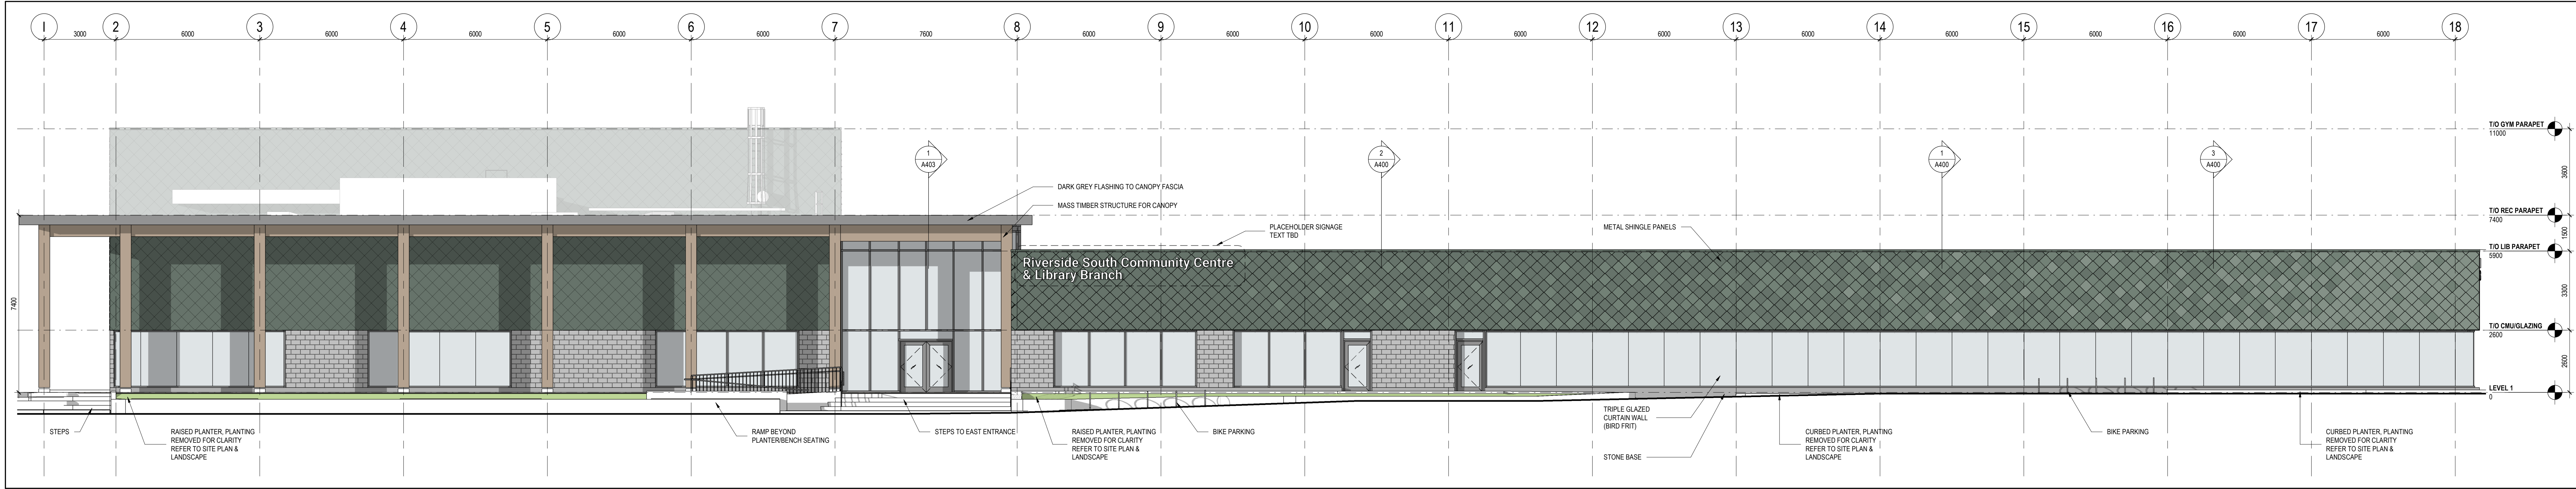

4 EAST ELEVATION
A300 1:100

ISSUED		
NO.	DATE	DESCRIPTION
1	02 MAR 2026	ISSUED FOR 100% SD COSTING
2	16 MAR 2026	ISSUED FOR 100% SD
3	26 JUN 2026	ISSUED FOR CLASS C COST ESTIMATE
4	10 JUL 2026	ISSUED FOR DD
5	17 JUL 2026	ISSUED FOR SPC

CONTRACTOR MUST CHECK & VERIFY ALL DIMENSIONS ON THE JOB.
DO NOT SCALE DRAWINGS.
ALL DRAWINGS, SPECIFICATIONS AND RELATED DOCUMENTS ARE THE COPYRIGHT PROPERTY OF THE ARCHITECT AND MUST BE RETURNED UPON REQUEST. REPRODUCTION OF DRAWINGS, SPECIFICATIONS AND RELATED DOCUMENTS IN WHOLE OR IN PART IS FORBIDDEN WITHOUT THE WRITTEN PERMISSION OF THE ARCHITECT.
THIS DRAWING IS NOT TO BE USED FOR CONSTRUCTION UNTIL SIGNED BY THE ARCHITECT.

25018 - RIVERSIDE SOUTH -
COMMUNITY CENTRE & LIBRARY
BRANCH

25018

EXTERIOR ELEVATIONS

1:100

A300