


NEW HALF MOON BAY SECONDARY SCHOOL

3853 CAMBRIAN RD. OTTAWA, ON
ELECTRICAL



**OTTAWA - CARLETON
DISTRICT SCHOOL BOARD**

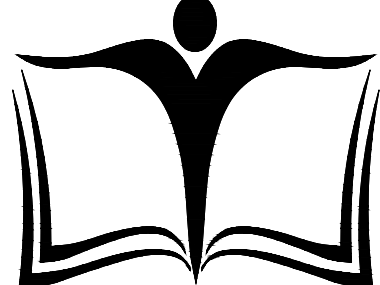

1688 Woodward Dr. 613 727-5111 Vo
Ottawa Ontario 613 727-5115 F
Canada K2C 3R8 www.gwal.com W

LIGHTING FIXTURE SCHEDULE									
TYPE DESCRIPTION		CATALOG NUMBER	QTY	LAMPS PER FIXTURE	VOLT	MOUNTING	NOTES		
				TYPE	WATTS	COLOR			
A	OUTSIDE POLE LIGHT	COOPER LIGHTING GAIN-5514-350-13-HSS		LED	30	3000	347	POLE	-
B	OUTSIDE DOWNLIGHT	COOPER LIGHTING HCOBLS510CSD-HICD4T5QH-HICD4T5QLW-1000LM-3000K		LED	10	3000	347	RECESSED	-
C	WALL PACK	COOPER LIGHTING GRD-RB10-730-4-13		LED	25.6	3000	347	SURFACE	-

NOTES:
 1. ALL ACRYLIC LENSES SHALL BE MINIMUM 0.125" THICK.
 2. COORDINATE MAKING OF ADJUSTABLE FIXTURES WITH ARCH. AND CLIENT.
 3. ALL FIXTURE MOUNTED IN DRYWALL SHALL BE COMPLETE WITH DRYWALL GRD ADAPTOR KIT.

LIGHTING LEGEND	
SYMBOL	DESCRIPTION
	WALL MOUNTED LIGHT FIXTURE - TYPE AS SHOWN
	EXTERIOR POLE MOUNTED LIGHT FIXTURE - TYPE AS SHOWN

DRAWING LIST	
SYMBOL	DESCRIPTION
E001	ELECTRICAL TITLE
E002	ELECTRICAL SITE PLAN

DRAWING SHALL BE READ IN CONJUNCTION WITH ELECTRICAL SPECIFICATIONS AND ARCHITECTURAL, STRUCTURAL, MECHANICAL, LANDSCAPE AND THEATRICAL SERIES TS DRAWINGS AND SPECIFICATIONS

-	ISSUED FOR SPA	2026-07-
-	ISSUED FOR 33% REVIEW	2026-07-
no.	revision	date



N45 ARCHITECTURE INC

71 Bank Street, 7th Floor - Ottawa, Ontario, K1P 5N2
tel. 613.224.0095 fax 613.224.9811

L'ENTREPRENEUR EST TENU DE VÉRIFIER TOUTES LES DIMENSIONS DE CE DESSIN. TOUTE ERREUR OU OMISSION DOIT ÊTRE SIGNALÉE AVANT DE PROCÉDER AU TRAVAIL. AUCUNE DIMENSION NE DOIT ÊTRE MESURÉE DIRECTEMENT SUR CE DESSIN.

DO NOT SCALE DRAWINGS. REFER ANY DIMENSIONAL ERRORS AND/OR POSSIBLE TRADE INTERFERENCE/CONFLICT TO THE ARCHITECT FOR CLARIFICATION PRIOR TO COMMENCEMENT OF THE WORK. CONDITIONS OF THE CONTRACT APPLY.

DO NOT SCALE DRAWINGS. REFER ANY DIMENSIONAL ERRORS AND/OR POSSIBLE TRADE INTERFERENCE/CONFLICT TO THE ARCHITECT FOR CLARIFICATION PRIOR TO COMMENCEMENT OF THE WORK. CONDITIONS OF THE CONTRACT APPLY.


project:

NEW HALF MOON BAY SECONDARY
SCHOOL-CARLETON DISTRICT
SCHOOL BOARD

3853 CAMBRIAN ROAD
OTTAWA, ONTARIO
K2J 1E9

3853 CAMBRIAN ROAD
OTTAWA, ONTARIO
K2J 1E9

project north

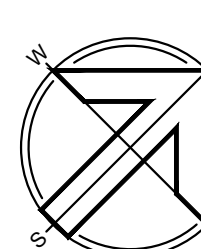

drawing title
ELECTRICAL
TITLE SHEET


scale	N.P./J.P.
-------	-----------

date	C S/N Y/K K/R I
------	-----------------


project
numberdrawing number
=001

CONTRACTOR TO VERIFY ALL DIMENSIONS
AND NOTIFY THE ARCHITECT OF ANY
DISCREPANCIES BEFORE WORK COMMENCE
DO NOT SCALE DRAWINGS

revisor

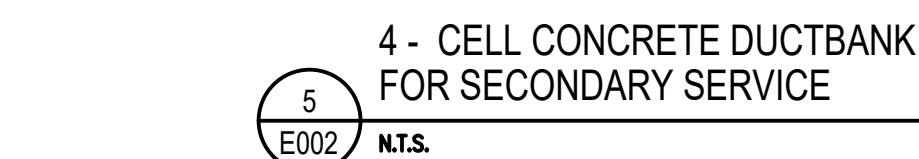

DRAWING NOTES	
1	TYPICAL: PROVIDE NEW POLE MOUNTED LIGHT FIXTURE C/W CIRCUIT AND CONNECT.
2	TYPICAL: PROVIDE NEW WALL MOUNTED LIGHT FIXTURE C/W CIRCUIT AND CONNECT.

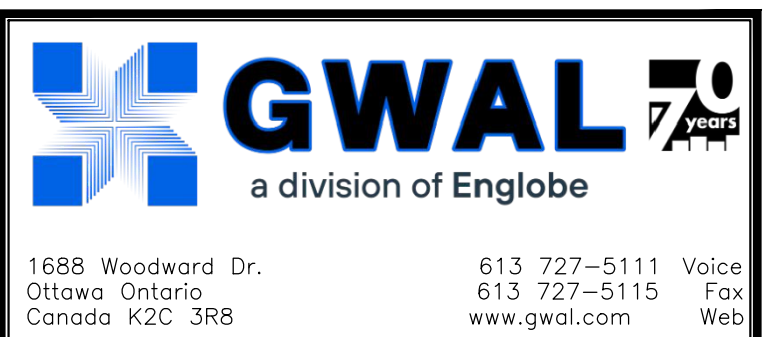

-	ISSUED FOR SPA	2026-07-24
-	ISSUED FOR 33% REVIEW	2026-07-17
no.	revision	date

N45 ARCHITECTURE INC.
71 Bank Street, 7th Floor - Ottawa, Ontario, K1P 5N2
tel. 613.224.0095 fax 613.224.9811


L'ENTREPRENEUR EST TENU DE VÉRIFIER TOUTES LES DIMENSIONS DE CE DESSIN. TOUTE ERREUR OU OMISSION DOIT ÊTRE SIGNALÉE AVANT DE PROCÉDER AU TRAVAIL. AUCUNE DIMENSION NE DOIT ÊTRE MESURÉE DIRECTEMENT SUR CE DESSIN.

DO NOT SCALE DRAWINGS. REFER ANY DIMENSIONAL ERRORS AND/OR POSSIBLE TRADE INTERFERENCE/CONFLICT TO THE ARCHITECT FOR CLARIFICATION PRIOR TO COMMENCEMENT OF THE WORK. CONDITIONS OF THE CONTRACT APPLY.

project

NEW HALF MOON BAY SECONDARY
SCHOOL-CARLETON DISTRICT
SCHOOL BOARD

3853 CAMBRIAN ROAD
OTTAWA, ONTARIO
K2J 5P5

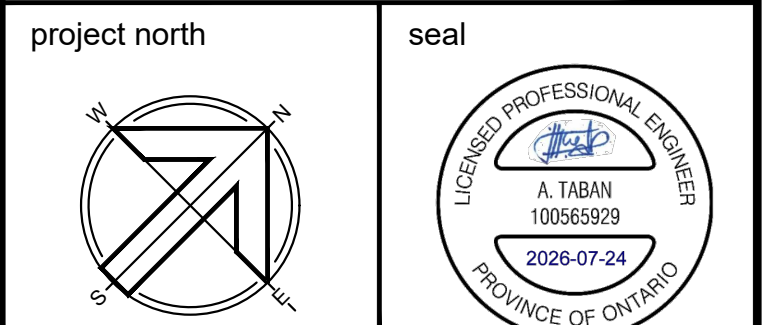

drawing title

ELECTRICAL
SITE PLAN

scale	N.P/J.P
date	C.S/N.Y/K.K/R.L
project number 2026-254	drawing number E002

CONTRACTOR TO VERIFY ALL DIMENSIONS
AND NOTIFY THE ARCHITECT OF ANY
DISCREPANCIES BEFORE WORK COMMENCES.
DO NOT SCALE DRAWINGS.