


Copyright Reserved

The Contractor shall verify and be responsible for all dimensions, DO NOT scale the drawing - any errors or omissions shall be reported to Stantec without delay.
The Copyright in all designs and drawings are the property of Stantec. Reproduction or use for any purpose other than that authorized by Stantec is prohibited.

Legend

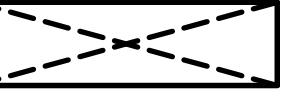

PROPOSED KUD MAT LOCATION (15.5m x 20m)
SEE DETAIL ON DRAWING KD-1. KUD MAT
ENTRANCE DETAIL.



PROPOSED 30T FENCE BOUNDARY AS PER OPSD 219.130



PROPOSED STRAW BALE LOCATION AS PER OPSD 219.180



PROPOSED CATCHBASK PROTECTION SEE DETAIL
DRAWING KD-1

Notes

2	REVISED PER CITY COMMENTS	MJS	PM
1	REVISED PER CITY COMMENTS	MJS	PM
0	ISSUED TO CITY FOR IPA	MJS	PM

Revision

File Name:	160401995.DB	MJS	DT	DT
Dwn:	CHK:	Dgn:	YYMMDD	

Permit-Seal

Client/Project

5360 BANK STREET ZONING BYLAW
AMENDMENT AND SITE PLAN CONTROL

GREELY SAND & GRAVEL INC.
1971 OLD PRESCOTT ROAD
GREELY, ON

Title

EROSION AND SEDIMENT CONTROL PLAN

Project No. 160401995

Drawing No. Sheet

Scale 1:500

Revision

EC-1 3 of 5 2