
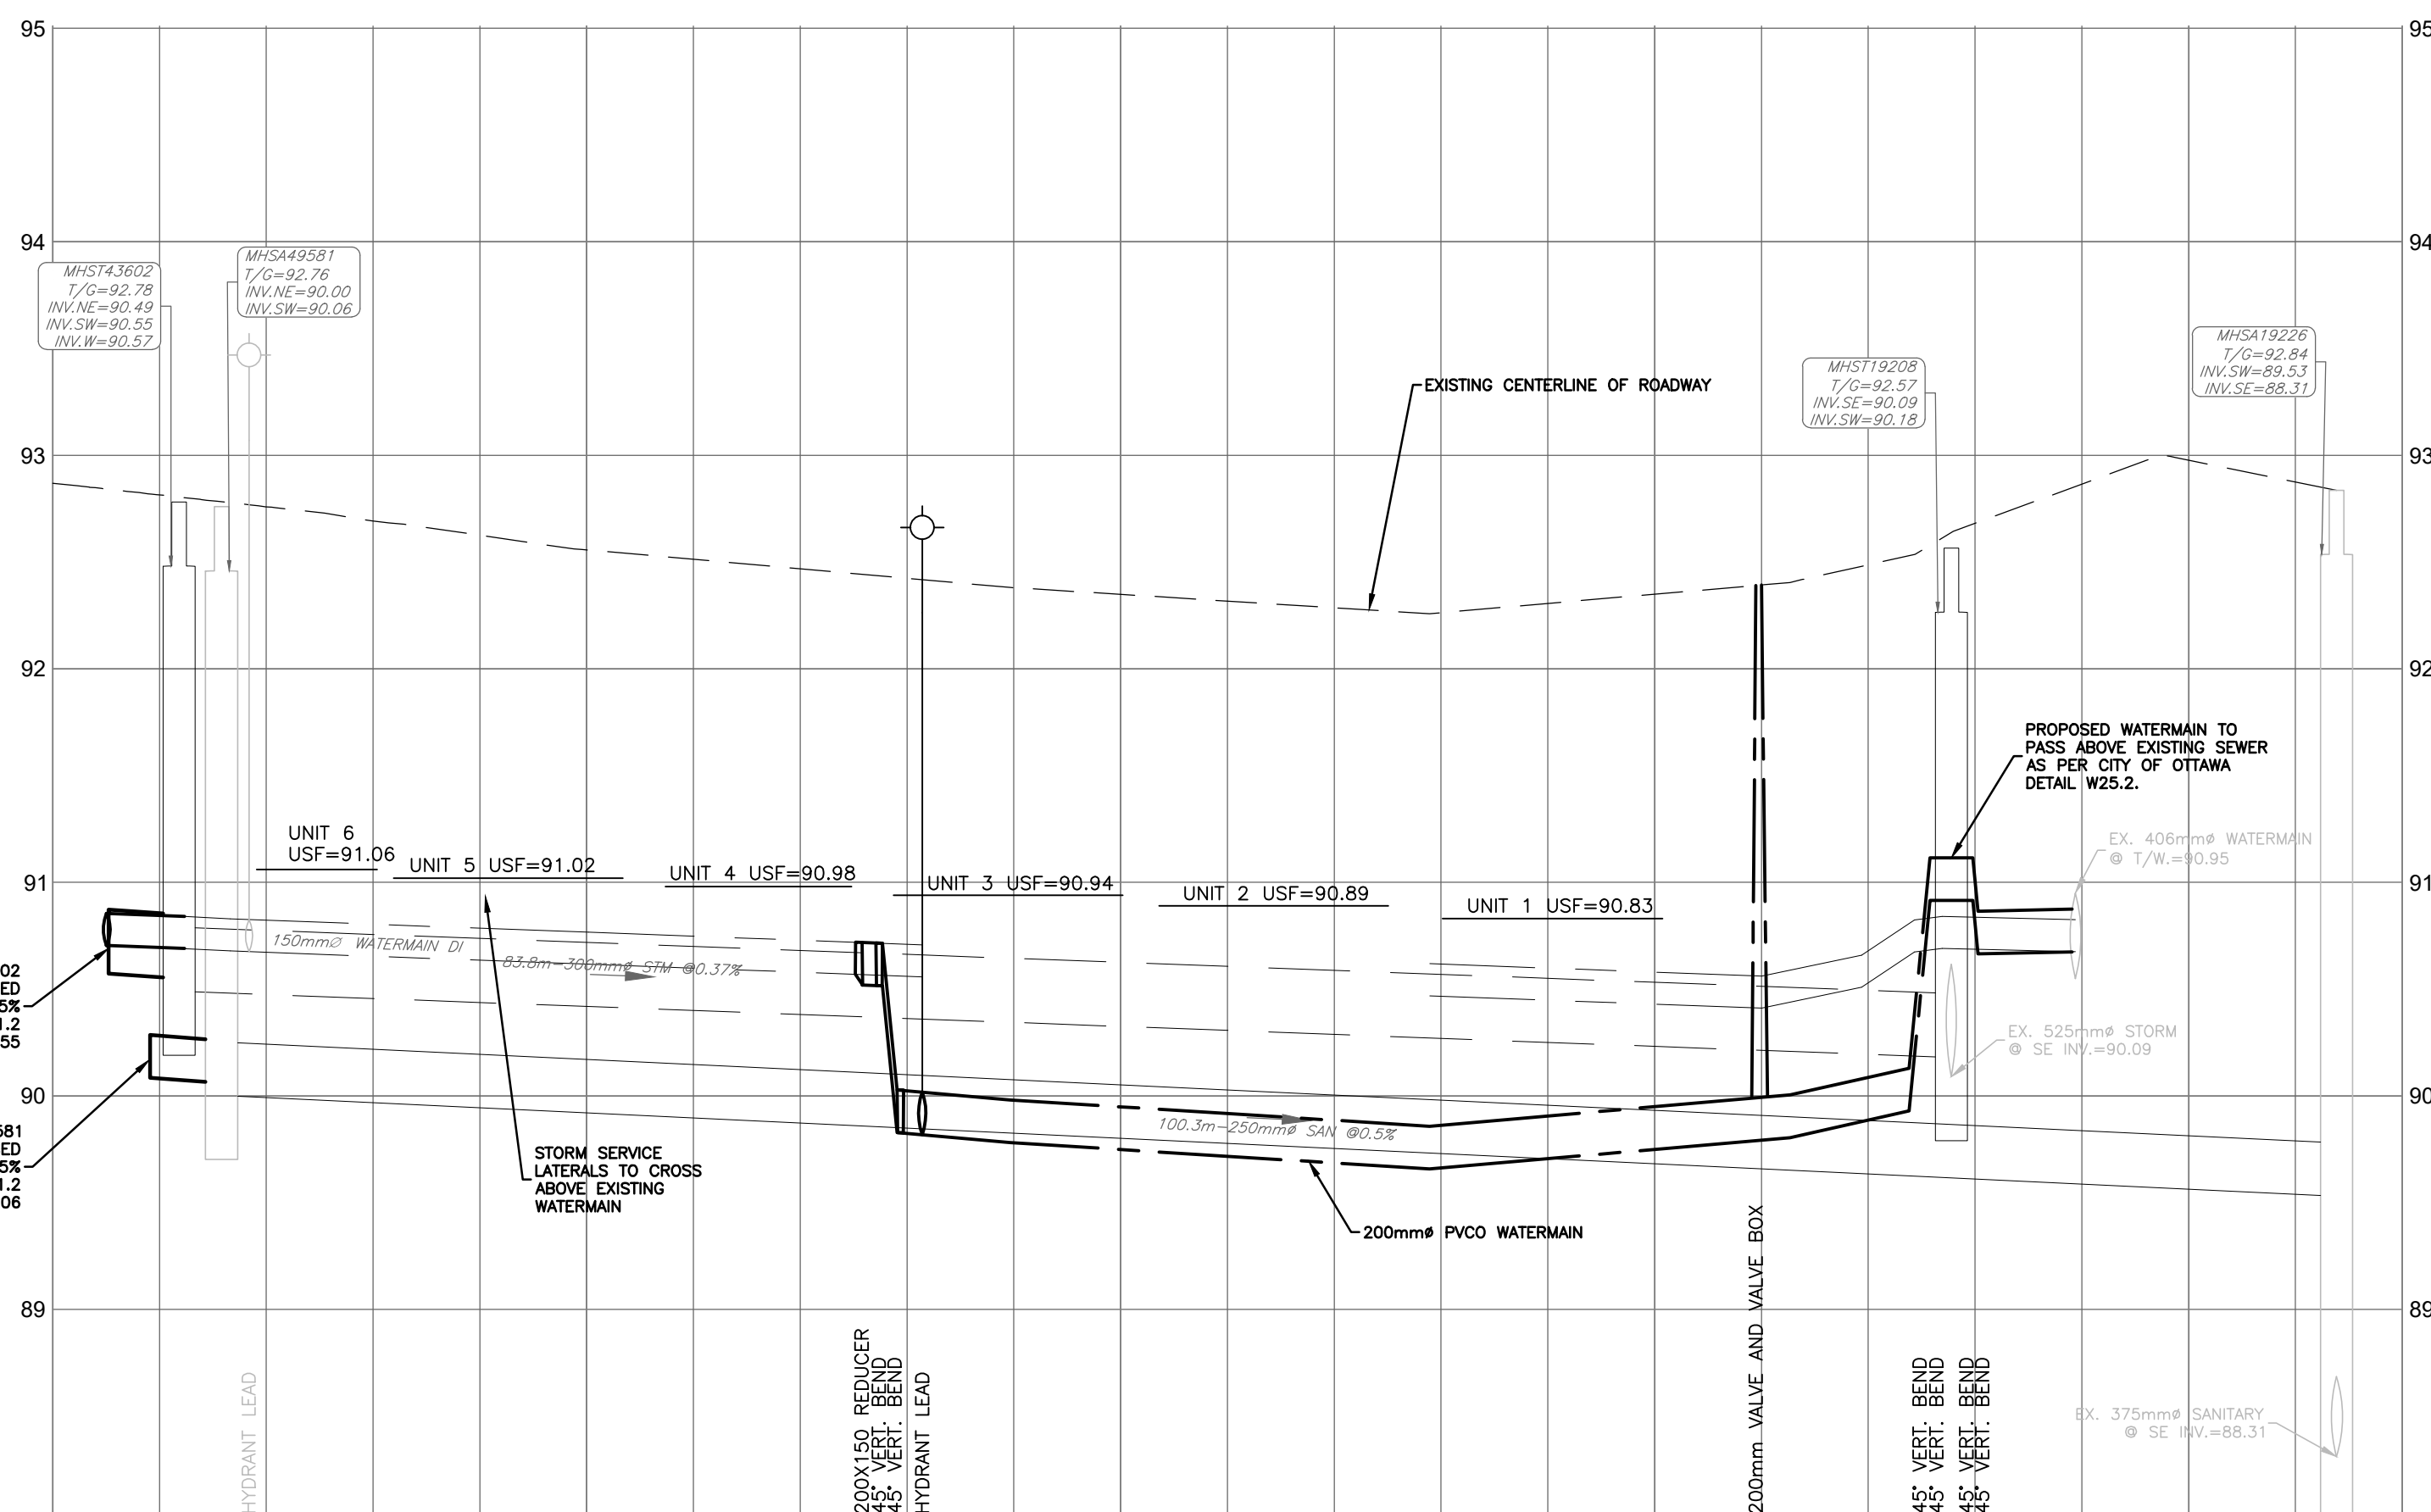


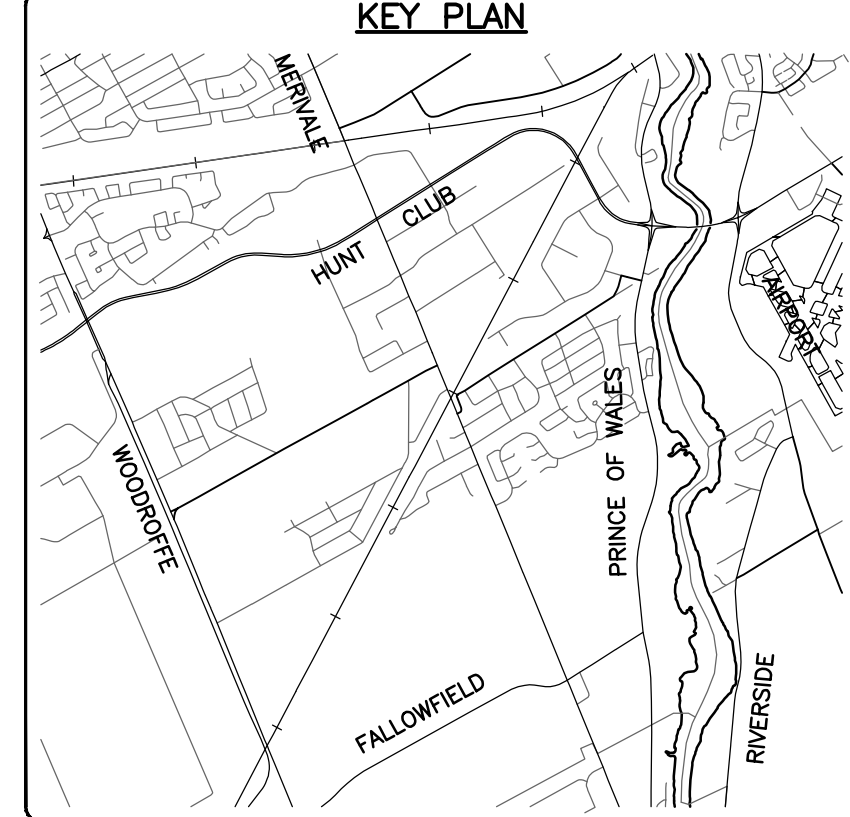

E ELEVATIONS PROPOSED EXISTING		E ELEVATIONS PROPOSED EXISTING												E ELEVATIONS PROPOSED EXISTING									

PROJECT No.	OTT-24015379-AC
SURVEY	FMW
DATE	MARCH 28, 2025
DRAWING No.	C101