


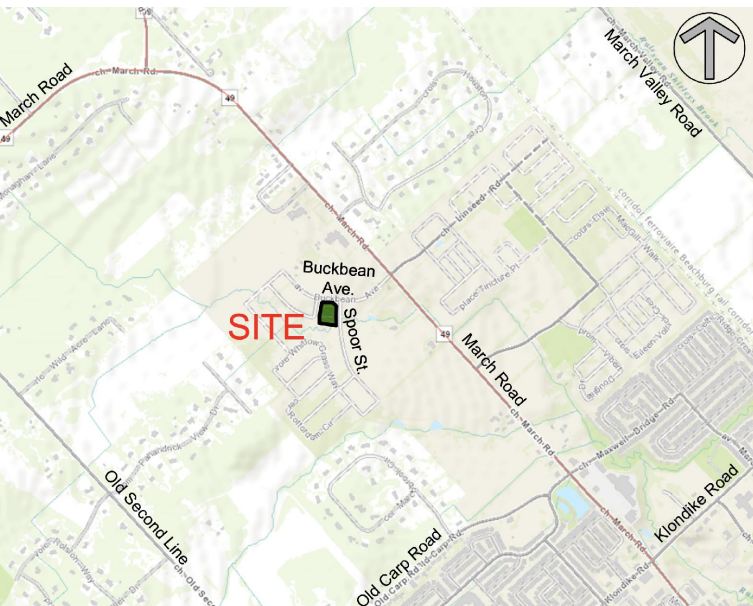

KEY MAP



LEGAL DESCRIPTION:

PRELIMINARY 4M-PLAN BLOCK 73

Geographic Township of March
CITY OF OTTAWA

Surveyed by Annis, O'Sullivan, Vollebakk Ltd.

40 YEAR CANOPY CALCULATION:

- 9,219.4m² Site Limit of Work

- (14) Large Deciduous Trees Proposed (177m² ea.)
- (40) Medium Deciduous Trees Proposed (79m² ea.)
- (1) Small Deciduous Trees Proposed (16m² ea.)
- (6) Conifer Trees Proposed (20m² ea.)


= 5,774m² canopy cover = 62.6% canopy cover

*Large deciduous tree calculated at 15m spread,
Medium deciduous tree calculated at 10m spread,
small deciduous tree calculated at 4.5m spread;
Conifer tree calculated at 5m spread.


PROPOSED PLANT LIST

KEY	QTY	BOTANICAL NAME	COMMON NAME	SIZE	CONDITION	REMARKS
TREES						
CS	4	Picea pungens	Colorado Spruce	1800 mm ht.	B&B	Large tree
*FM	3	Acer x freemanii	Freeman's Maple	50mm ø	B&B	Large tree
GB	4	Ginkgo biloba	Maidentree Tree	50mm ø	B&B	Large tree, Male Tree
*HB	19	Celtis occidentalis	Hackberry	50mm ø	B&B	Medium tree
*HL	11	Gleditsia triacanthos var. inermis 'Shademaster'	Shademaster Honeylocust	50mm ø	B&B	Medium tree
LL	10	Tilia cordata	Littleleaf Linden	50mm ø	B&B	Medium tree
*RM	3	Acer rubrum	Red Maple	50mm ø	B&B	Large tree
*SB	1	Amelanchier canadensis	Shadblow Serviceberry	50mm ø	B&B	Small tree
*WC	4	Thuja occidentalis 'Clumps'	White Cedar Clumps	2000mm ht.	B&B	Small tree
*WS	2	Picea glauca	White Spruce	1800 mm ht.	B&B	Large tree
SHRUBS						
*DW	48	Cornus sericea	Red Osier Dogwood	800mm ht.	Potted	1200mm o.c.
GS	11	Spiraea x arguta	Garland Spirea	800mm spr.	Potted	1000mm o.c.
SF	11	Sorbaria sorbifolia 'Sem'	Sem False Spirea	600mm ht.	Potted	800 mm o.c.
RR	76	Rosa rugosa	Rugosa Rose	800mm ht.	Potted	800mm o.c.
*SU	27	Rhus typhina 'Laciniata'	Cuttie's Stegorn Sumac	800 mm ht.	Potted	1200 mm o.c.


*INDICATES NATIVE SPECIES. ALL TREES ARE PROPOSED ON PRIVATE PROPERTY

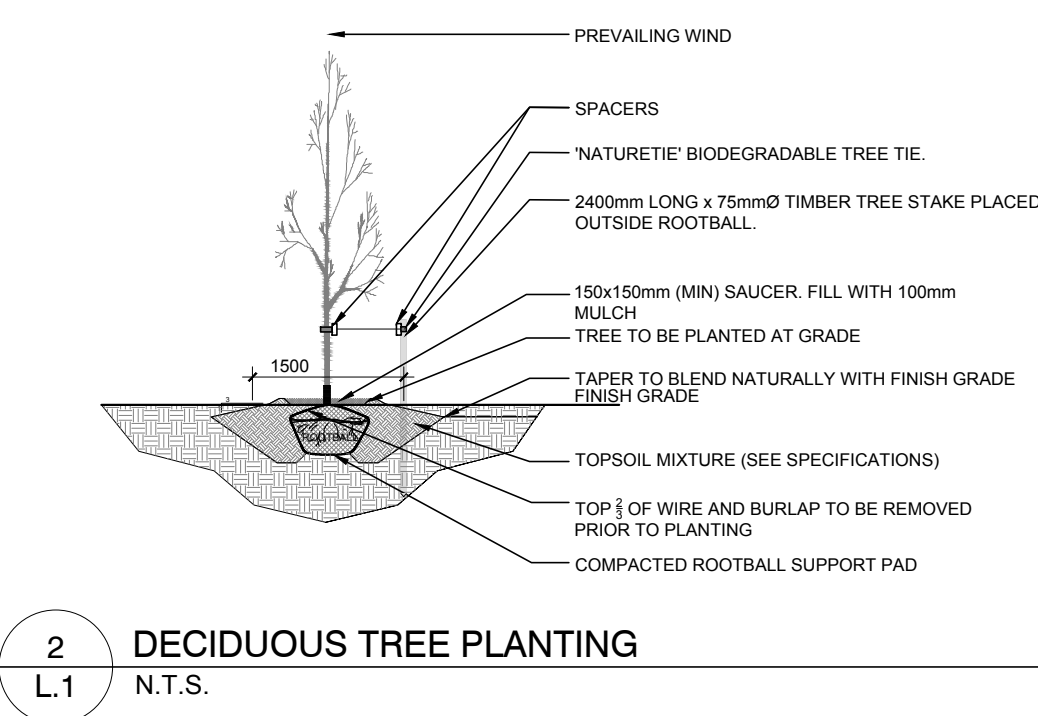

2 DECIDUOUS TREE PLANTING N.T.S.

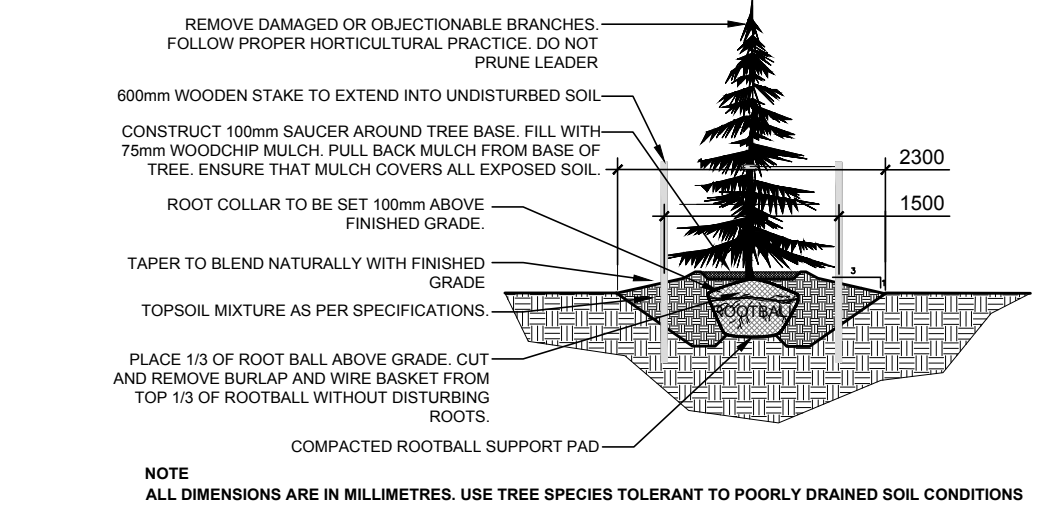

3 CONIFEROUS TREE PLANTING N.T.S.

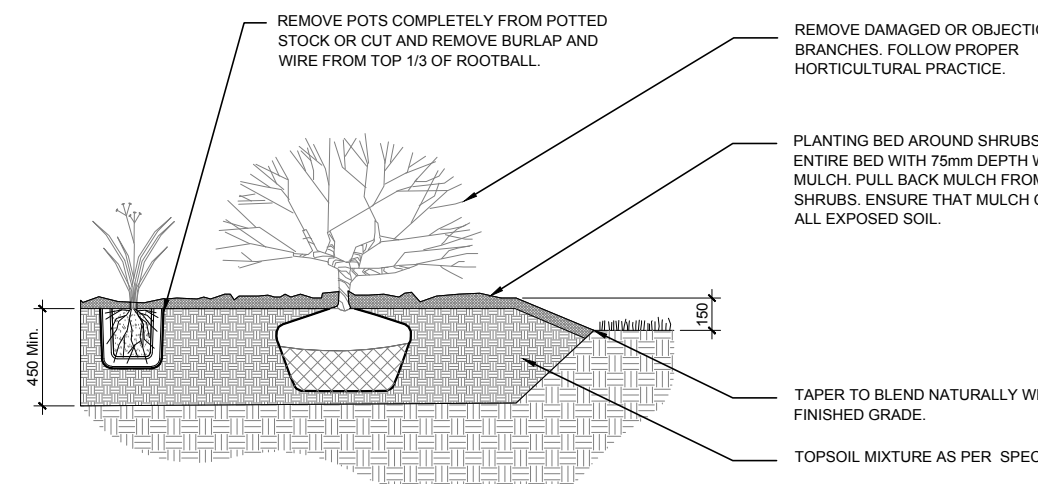

4 SHRUB AND PERENNIAL PLANTING N.T.S.

GENERAL NOTES:

- It is the responsibility of the appropriate contractor or official to report any errors, omissions or discrepancies on this plan with actual site conditions to the Landscape Architect before proceeding with construction.
- The contractor is to notify all utility companies and authorities prior to any excavation and ascertain locations of underground services.
- The contractor is to reinstate all areas and items damaged as a result of construction activity.
- The contractor is to comply with all pertinent codes and by-laws.
- The contractor is to maintain a positive surface run-off throughout the entire construction period.
- The Landscape Architect is not responsible for subsurface conditions.
- The contractor is to identify all existing trees to remain on site with the Landscape Architect prior to construction.
- The contractor is to stake the proposed location of all plant material in conjunction with the Landscape Architect prior to excavation.
- Minimum distances for selected deciduous trees are as follows:
 - Sidewalks 1m
 - Underground Infrastructure 1.5m
 - Fire Hydrant 2.5m
 - Street Light 2.5m for Small Trees, 5m for Large/Medium Trees
- All trees within 1m of underground utility trenches are to be excavated by hand.
- Remove all protective wrapping from tree trunks after installation.
- Staking of trees shall only be performed if necessary.
- Ensure that mulch is pulled back a min. distance of 75mm from base of tree trunk.

This Landscape Plan has been developed in accordance with the Geotechnical Report (Paterson Group dated March 5, 2026, PG4258-3). There are no restrictions on the types or sizes of trees that may be planted or tree to foundation setback distances, based on the report.

CLIENT

CONSULTANTS

ARCHITECTS: RLA ARCHITECTURE
RODERICK LAHEY ARCHITECT INC.
66 BEECH STREET, OTTAWA, ONTARIO K1S 3J6
Tel: (613) 724-9932

CIVIL ENGINEERS: NOVATECH
200 - 240 Michael Cowland Drive,
Ottawa, Ontario, K2M 1P6
Tel: 613 254-9643

LEGEND

40 YEAR TREE CANOPY

PROPOSED DECIDUOUS TREE

REQUIRED SOIL VOLUME AT A 1.5m DEPTH

PROPOSED CONIFEROUS TREE

REQUIRED SOIL VOLUME AT A 1.5m DEPTH

PROPOSED SHRUB AND PERENNIAL

PROPOSED SOD

FUTURE TREES TO BE PLANTED

ONCE TEMPORARY WATERMAIN IS DECOMMISSIONED

PROPOSED SUBDIVISION STREET TREE TO BE RELOCATED BY OTHERS

2 REVISED AS PER CITY COMMENTS

07/21/2026

LC

JL

1 ISSUED FOR SITE PLAN APPROVAL

04/07/2026

LC

JL

No.

Issue

Date

DR

CK

JAMES B. LENNOX & ASSOCIATES INC.

LANDSCAPE ARCHITECTS

3332 CARLING AVE. OTTAWA, ONTARIO K2H 5A8

Tel. (613) 722-5168 Fax. (613) 343-3942

PROJECT

COPPERWOOD ESTATES BLOCK 73

1100 SPOOR STREET

DRAWING

LANDSCAPE PLAN

STAMP

SCALE

AS SHOWN

START DATE

MARCH, 2026

PROJECT NO.

PROJECT NORTH

DRAWING NO.

L.1

PLOT SIZE ARCH-D