
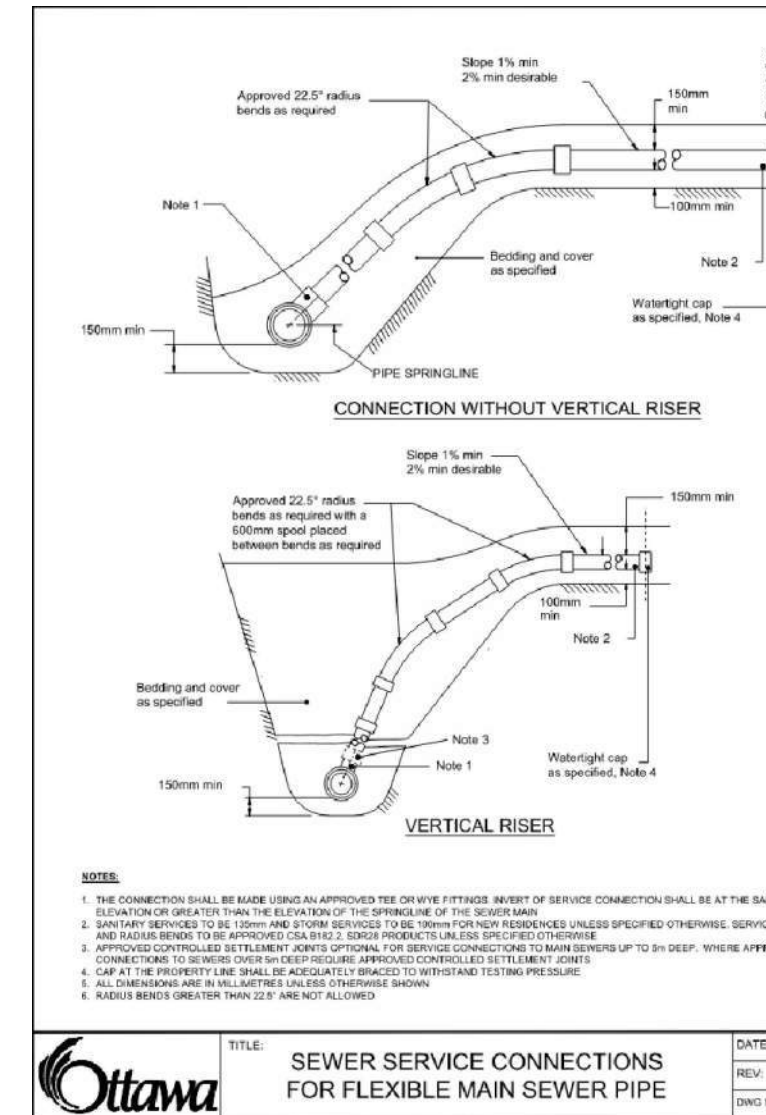
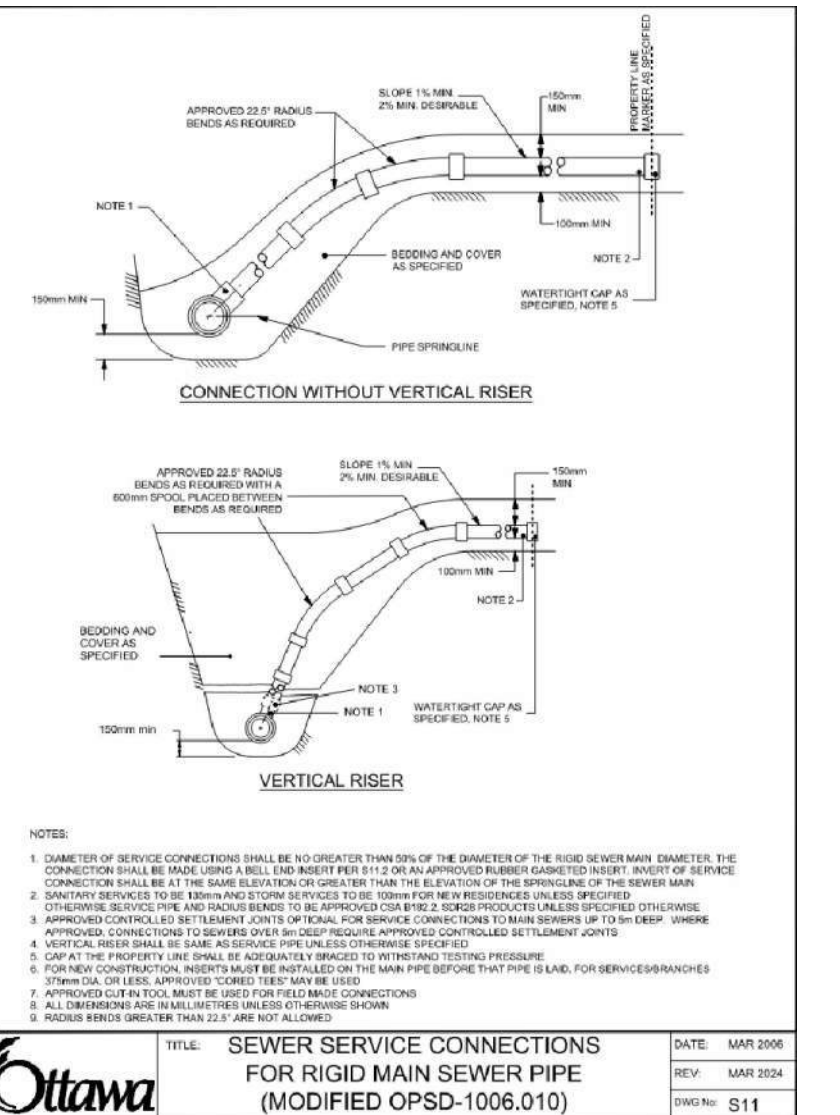
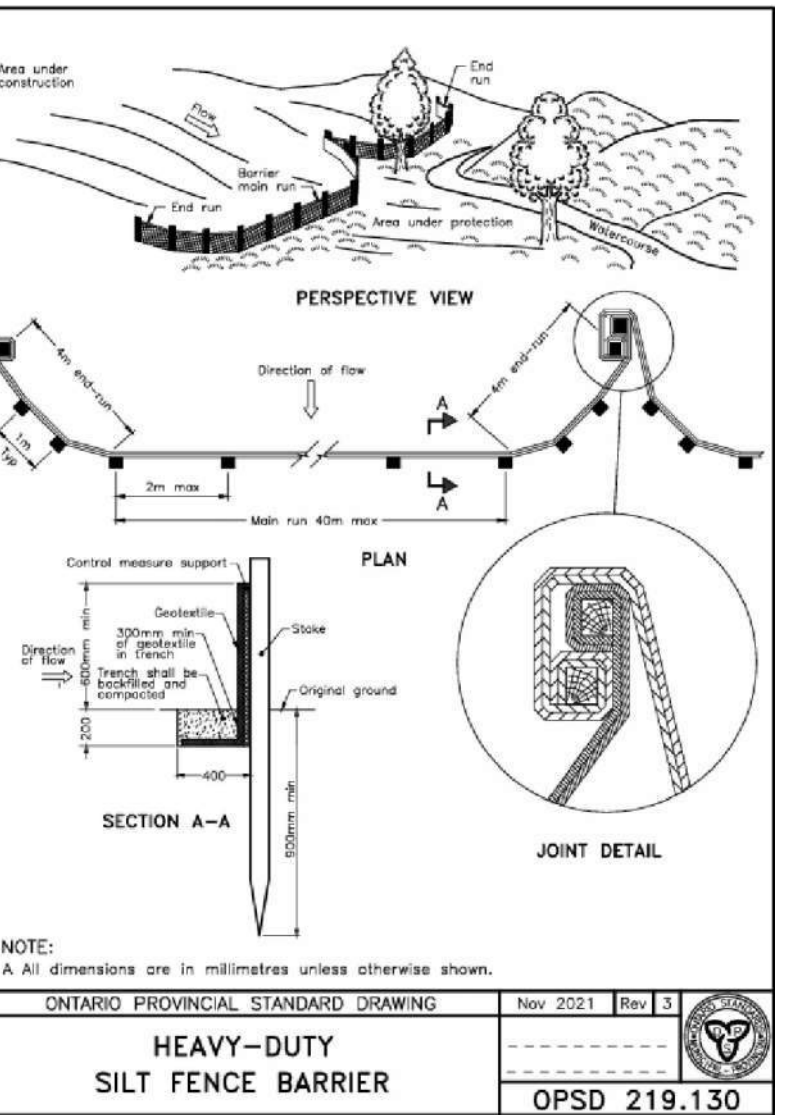
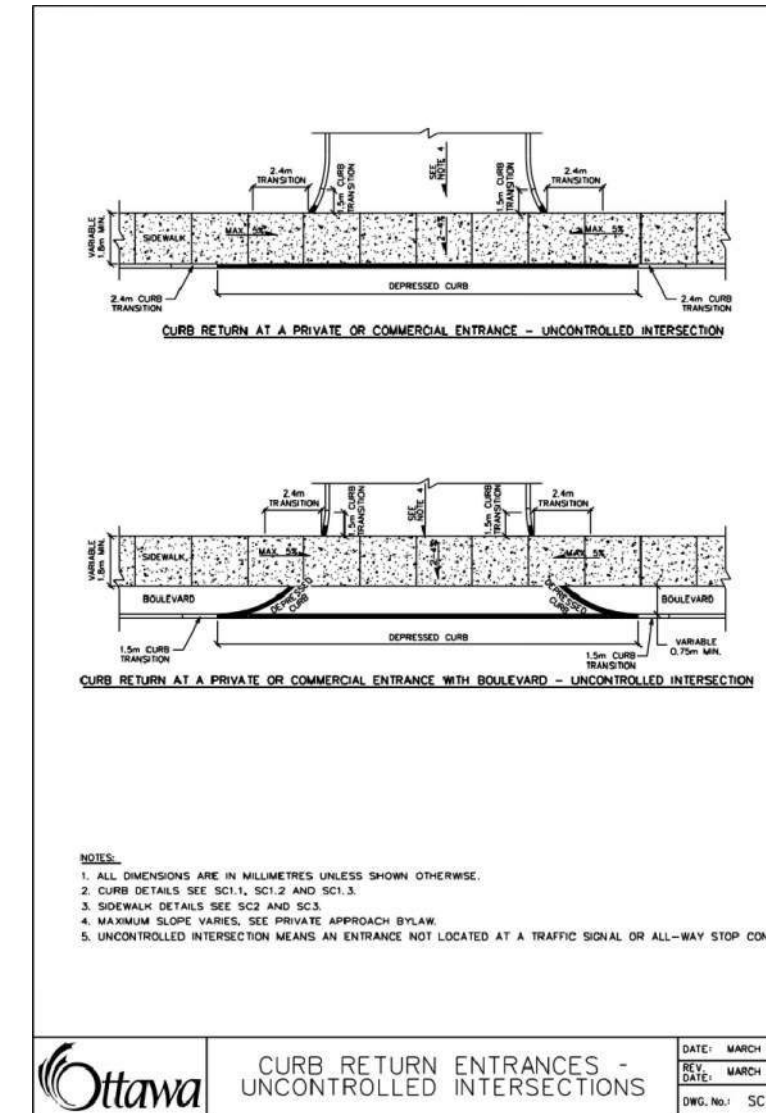
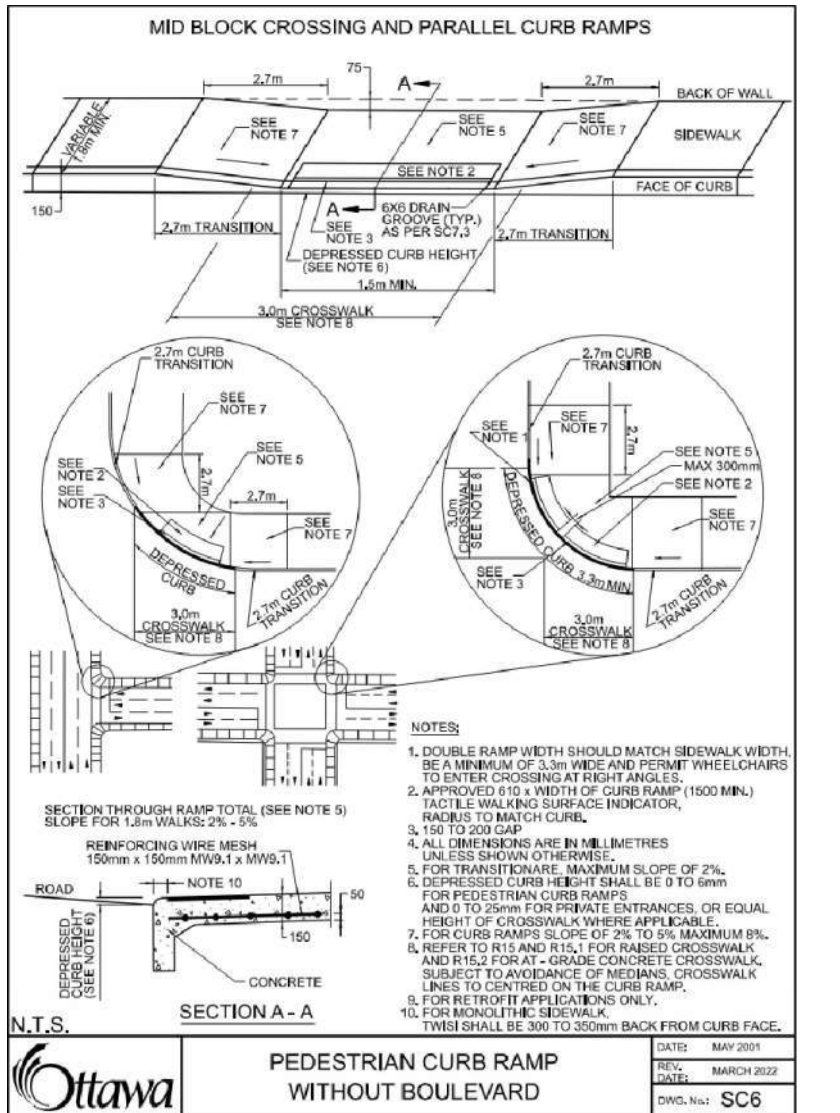
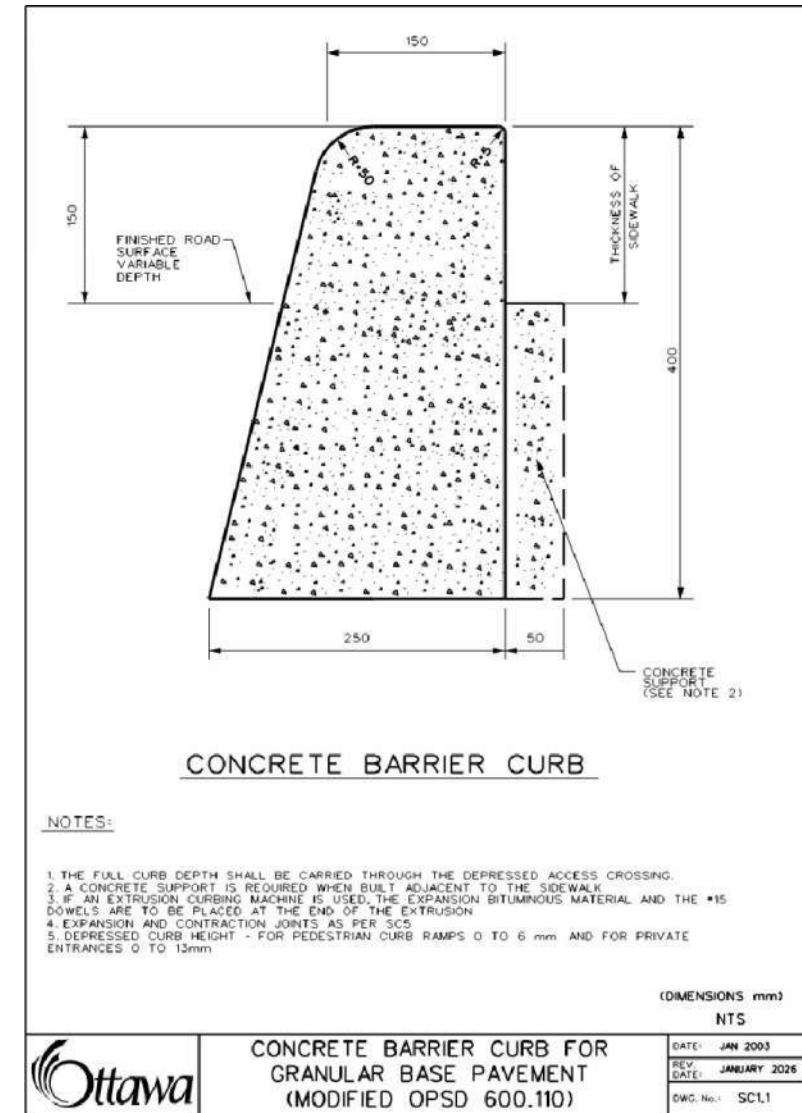
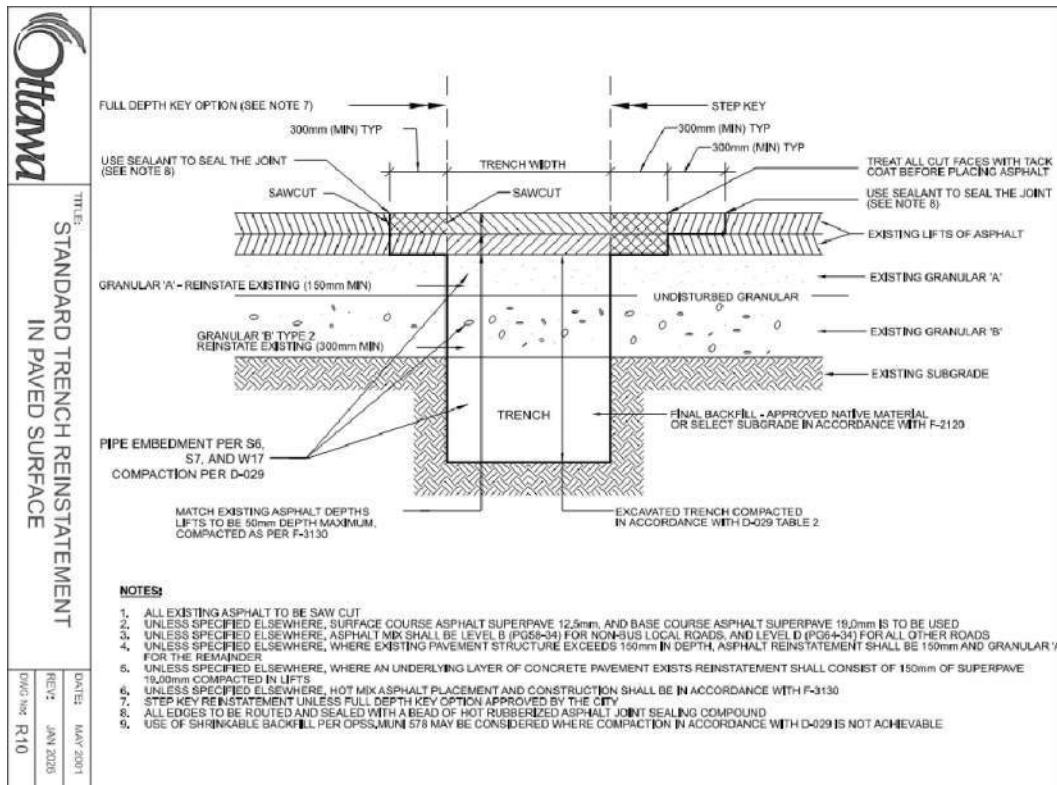
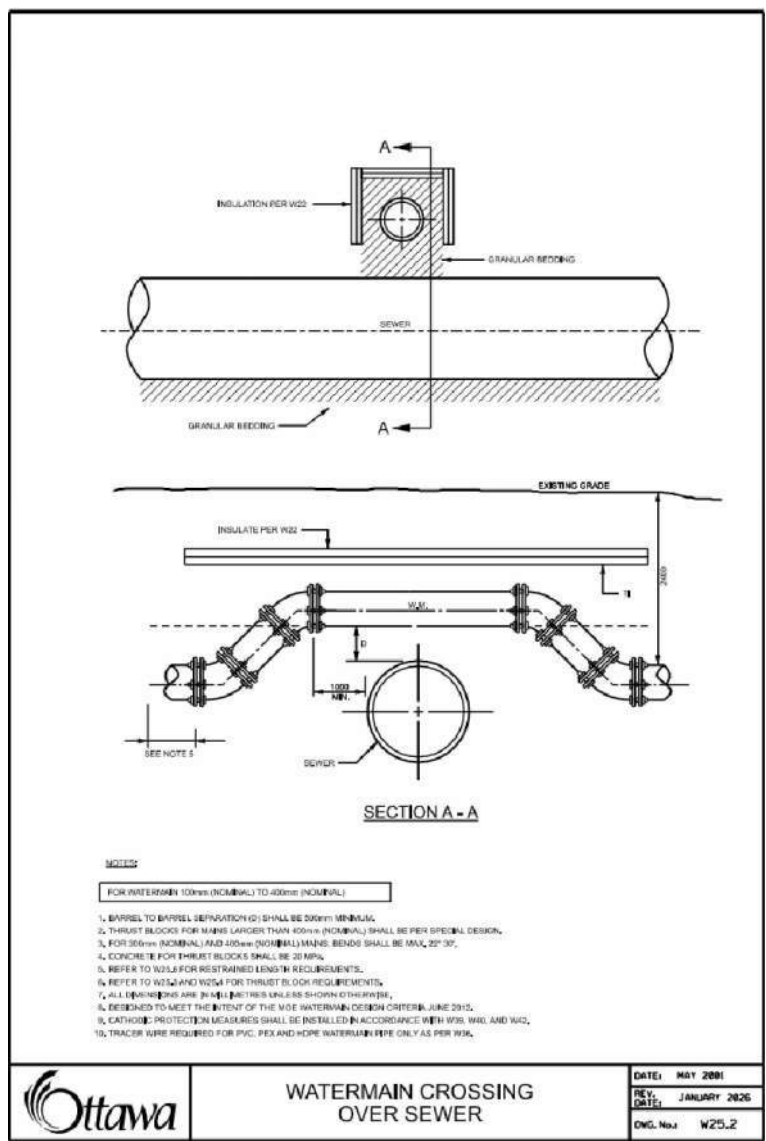
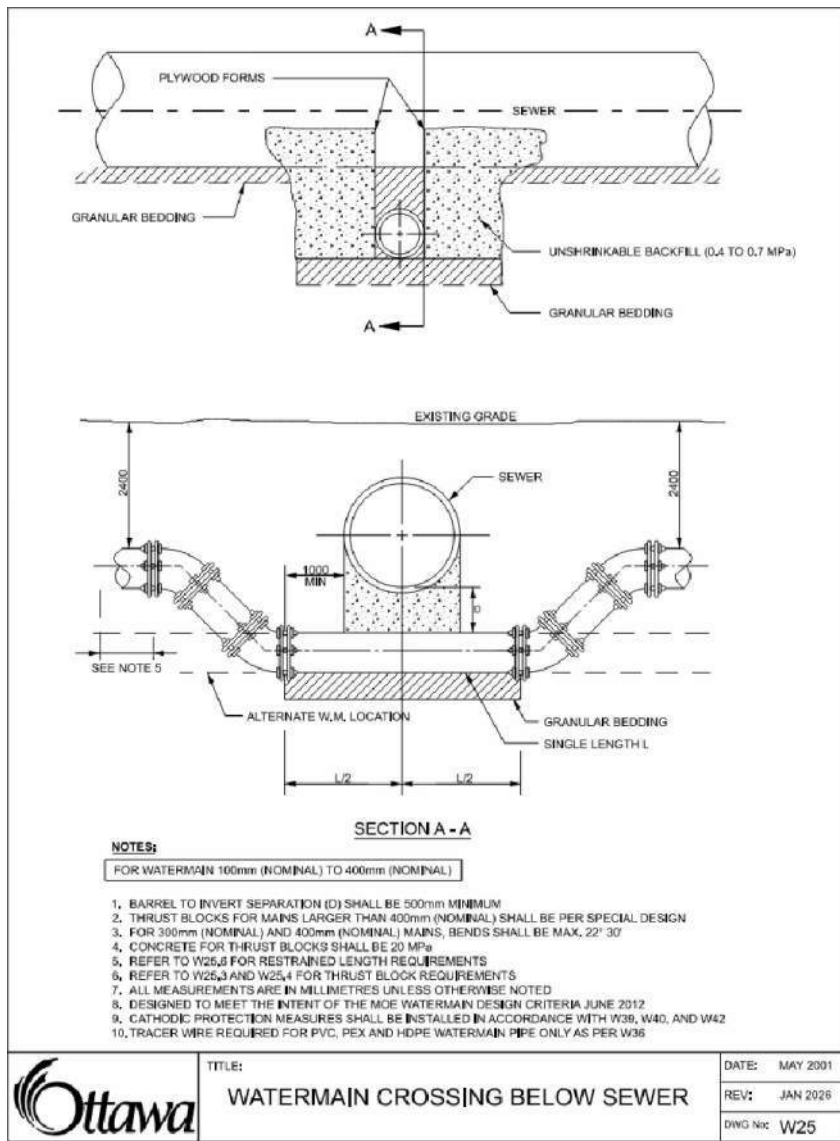
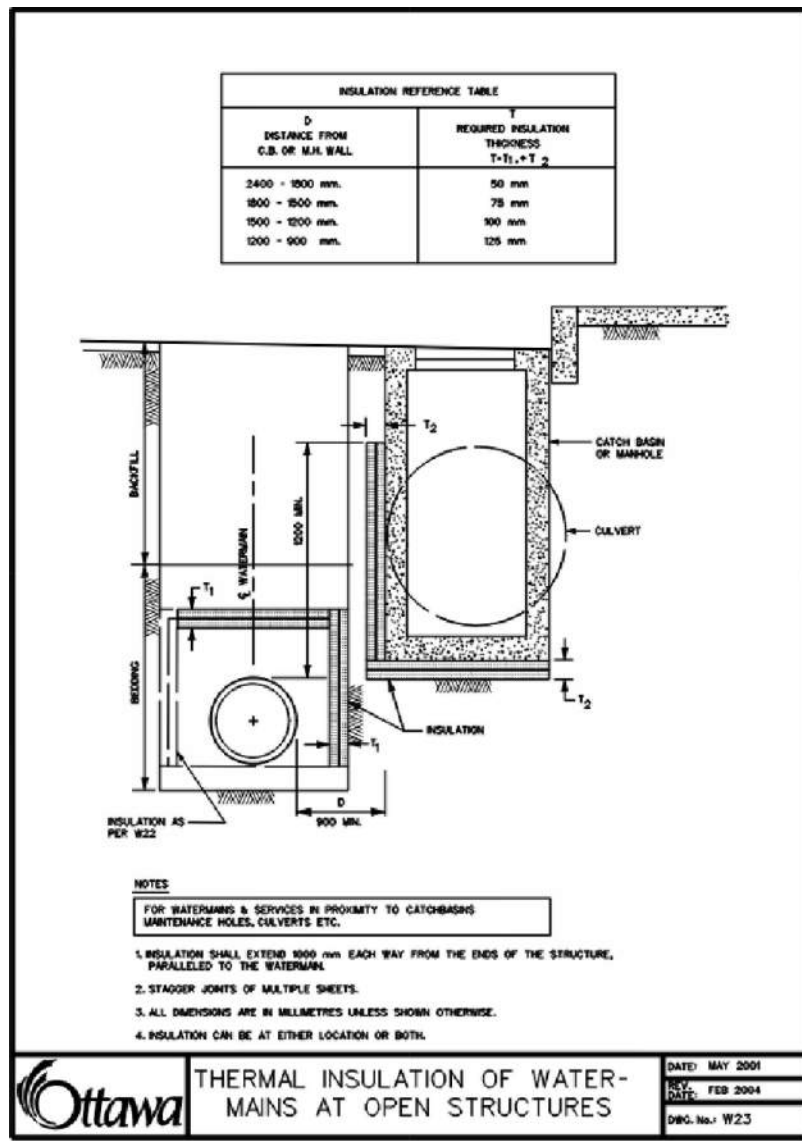
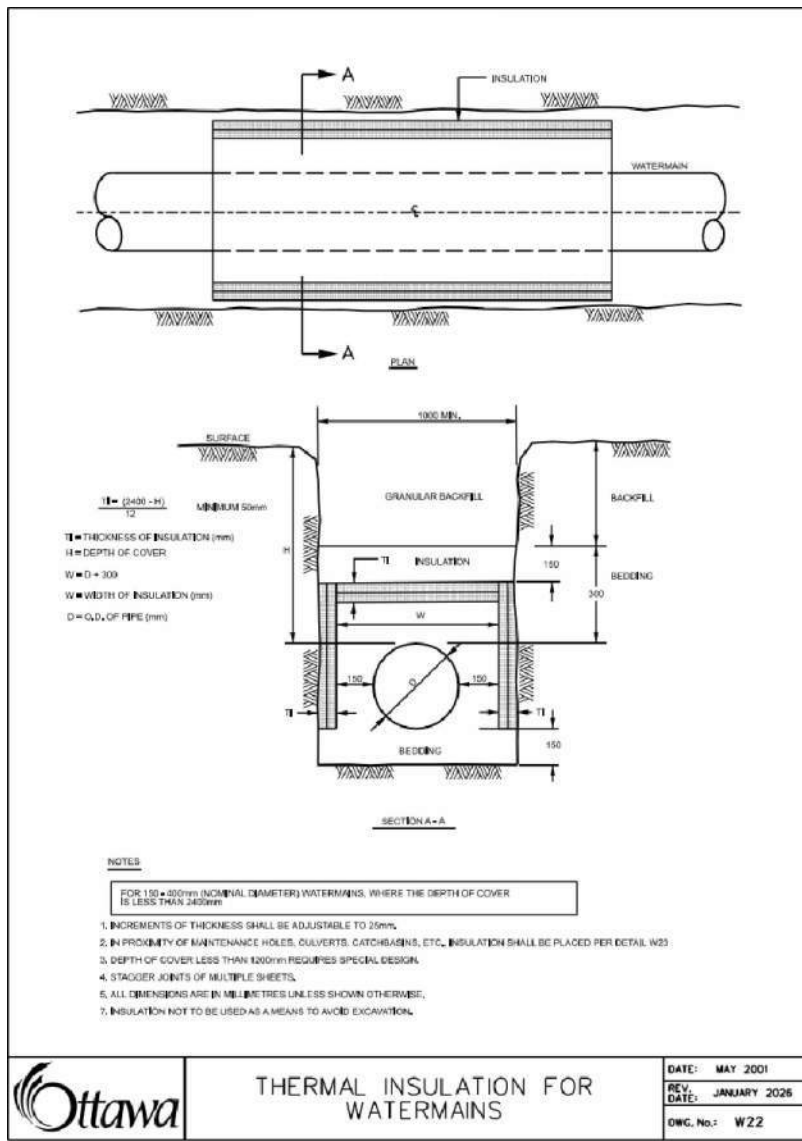


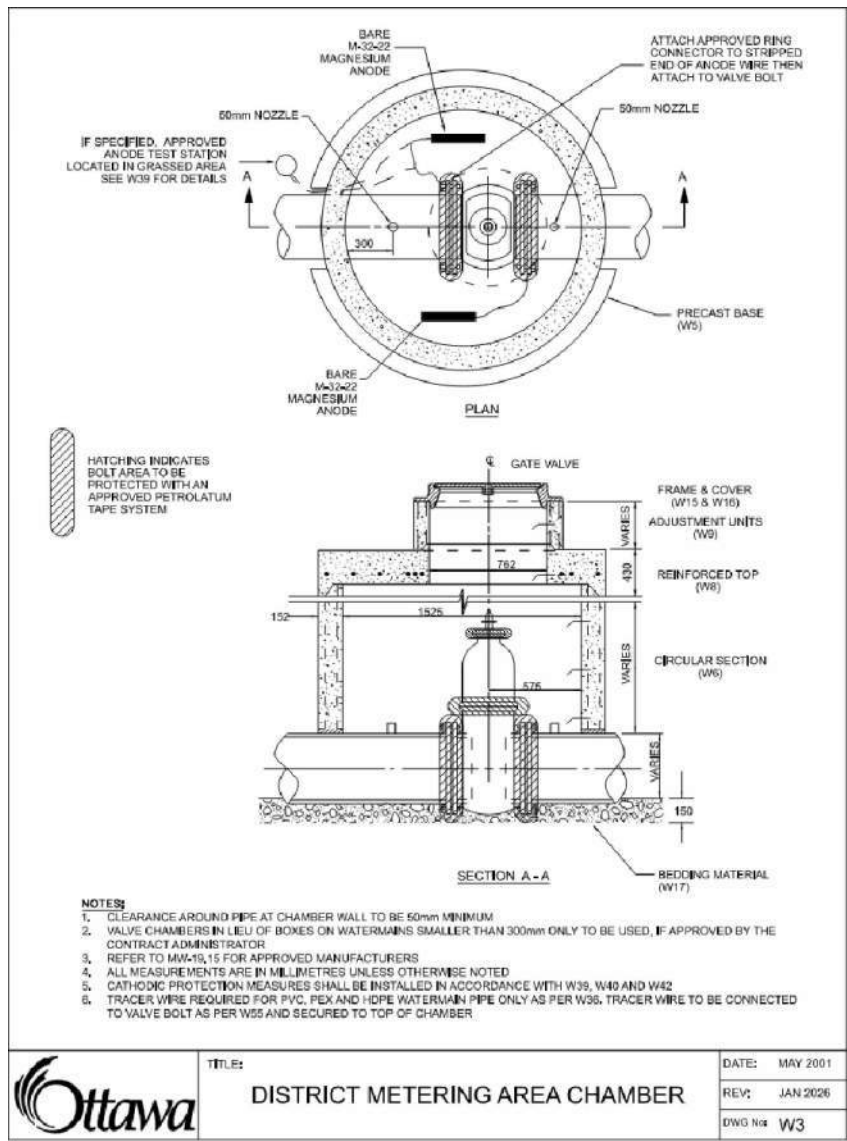

NOTE: THE POSITION OF ALL POLE LINES, CONDUITS, WATERMAINS, SEWERS AND OTHER UNDERGROUND AND OVERGROUND UTILITIES AND STRUCTURES IS NOT NECESSARILY SHOWN ON THE CONTRACT DRAWINGS. AND WHERE SHOWN, THE ACCURACY OF THE POSITION OF SUCH UTILITIES AND STRUCTURES IS NOT GUARANTEED. BEFORE STARTING WORK, DETERMINE THE EXACT LOCATION OF ALL SUCH UTILITIES AND STRUCTURES AND ASSUME ALL LIABILITY FOR DAMAGE TO THEM.

NOT FOR CONSTRUCTION

SCALE			
AS SHOWN			
2. REVISED PER CITY COMMENTS	JULY 23, 2026	ARM	
1. ISSUED FOR SPA	APRIL 08/2026	ARM	
No.	REVISION	DATE	BY

FOR REVIEW ONLY

DESIGN: AM
CHECKED: ARM
DRAWN: AM
CHECKED: ARM
APPROVED: GJM

PROFESSIONAL ENGINEER
A.R. MESTWARP
100201604
JULY 23/2026
PROVINCE OF ONTARIO

NOVATECH
Engineers, Planners & Landscape Architects
Suite 200, 240 Michael Cowpland Drive
Ottawa, Ontario, Canada K2M 1P6
Telephone: (613) 254-9643
Facsimile: (613) 254-5867
Website: www.novatech-eng.com

LOCATION: 1100 SPOOR STREET, CITY OF OTTAWA, COPPERWOOD ESTATES (BLOCK 73)

DRAWING NAME: NOTES AND DETAILS

PROJECT No: 125113
REV: REV #2
DRAWING No: 125113-ND2