

MBR-0300-00007

Legacy # MBR300-S-S

MATERIALS:	The bike rack is constructed using solid steel rod and H.S. steel tube.
FRESH:	All steel components are protected with E-Coat pre-rustproof. The Maglin Powdercoat System provides a durable finish on all metal surfaces.
INSTALLATION:	The bike rack is delivered pre-assembled.
TO SPECIFY:	Select MBR-0300-00007 Choose: • Powdercoat Color

HEIGHT: 33" (83.8cm)	LENGTH: 58.75" (149.2cm)	DEPTH: 22" (55.9cm)	WEIGHT: 75.53lb (35.6kg)
----------------------	--------------------------	---------------------	--------------------------

TYPICAL OUTDOOR BIKE RACK. ADJUSTABLE BIKE RACKS TO BE PROVIDED TO MEET BIKE PARKING SPOTS LIKED IN THE PROJECT

PARKING LEGEND

X = PARKING LEVEL
V - VISITOR
EV - ELECTRIC VEHICLE

5200

2600

GF_V

REGULAR PARKING
VISITOR

5200

2600

GF_EV_V


ELECTRIC VEHICLE PARKING
VISITOR



SEAN MOORE MCIP, RPP
MANAGER, DEVELOPMENT REVIEW - WEST
PLANNING, INFRASTRUCTURE & ECONOMIC
DEVELOPMENT DEPARTMENT, CITY OF OTTAWA

APPROVED

By Sean Moore at 9:20 pm, Aug 06, 2026

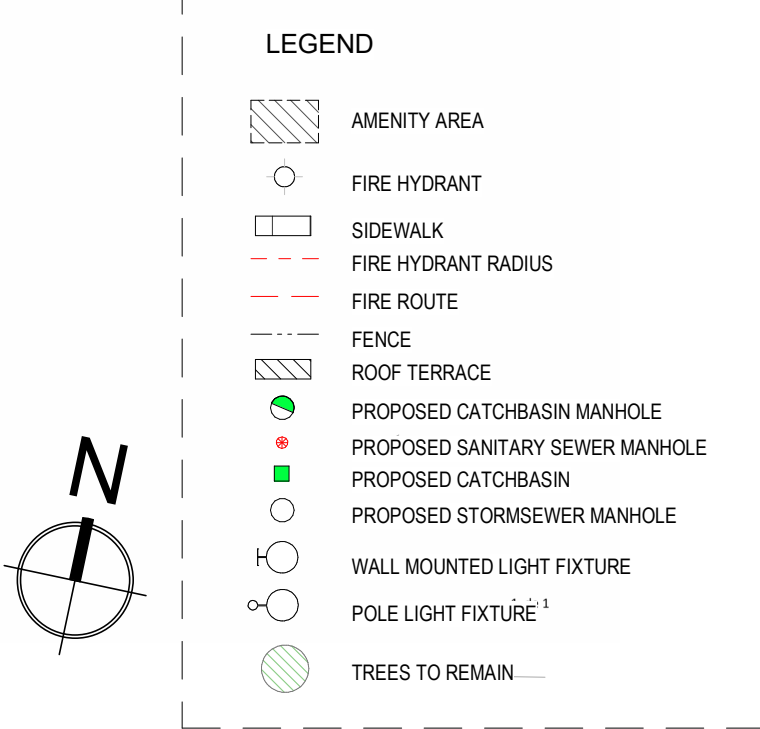

1. Ces documents ont pu souffrir de la propriété exclusive de NEUF architecte(s) et ne pourront être utilisés, reproduits ou copiés sans autorisation écrite préalable. / These architectural documents are the exclusive property of NEUF architecte(s) and cannot be used, copied or reproduced without written pre-authorization.
2. Les dimensions apparentes aux documents devront être vérifiées par l'entrepreneur avant le début des travaux. / All dimensions which appear on the documents must be verified by the contractor before to start the work.
3. Veuillez aviser l'architecte de toute dimension erreur/ou divergences entre ces documents et ceux des autres professionnels. / The architect must be notified of all errors, omissions and discrepancies between these documents and those of the others professionals.
4. Les dimensions sur ces documents doivent être lues et non mesurées. / The dimensions on these documents must be read and not measured.

MÉCANIQUE/ÉLECTRIQUE Mechanical/Electrical
GWAL
1688 Woodward Drive, Ottawa, ON, K2C 3R8
613.727.5111 www.gwal.com

ARCHITECTURE DE PAYSAGE Landscape Architect
Siteform Inc. Landscape Architecture
150 Elgin Street, 8th Floor, Ottawa, K2P 1L4
613.796.4537 www.siteform.ca

ARCHITECTES Architect
NEUF Architectes Inc.
630, boul. René-Lévesque O. 32^e étage, Montréal QC H3B 1S6
T 514 847 1117 www.neuf.ca

SCEAU / Sea

CLIENT Client

brigil

A: 98 Lois Street, Gainsau QC J8Y 3R7
T: 819-243-7392 Email: JLRivard@brigil.com; anthony.johnston@brigil.com

EMPLACEMENT Location NO PROJCT No
100 STEACIE DRIVE, 13264
KANATA, OTTAWA, ON

DESSINÉ PAR Drawn by
AT/SN
DATE (aa.mm.jj)
2023-01-01
TITRE DU DESSIN Drawing Title

RÉVISION	Revision	NO. DESSIN	Dwg Number
----------	----------	------------	------------

A101

