

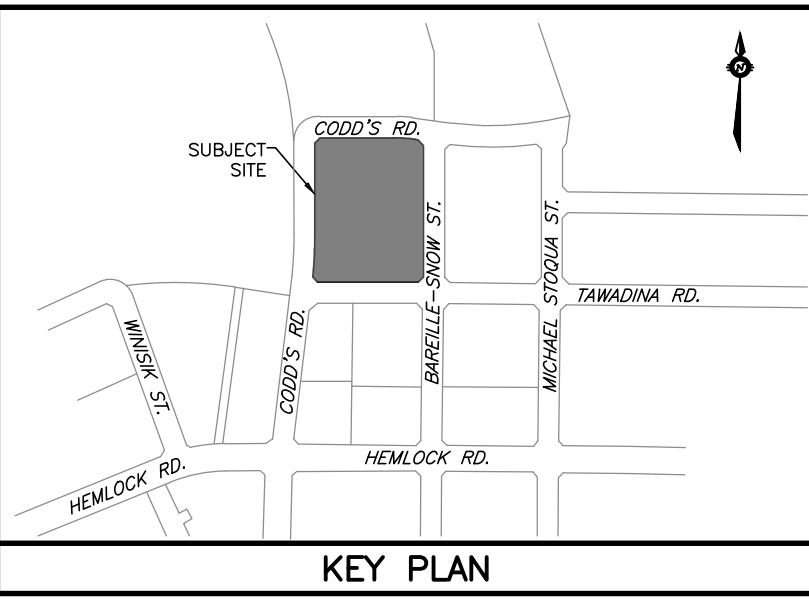


- LEGEND**
- PROPERTY BOUNDARY
 - PHASING LIMIT
 - EASEMENT
 - EXISTING CATCH BASIN
 - EXISTING STORM SEWER & MANHOLE
 - CATCH BASIN
 - STORM SEWER & MANHOLE
 - SWALE
 - STORM DRAINAGE AREA BOUNDARY

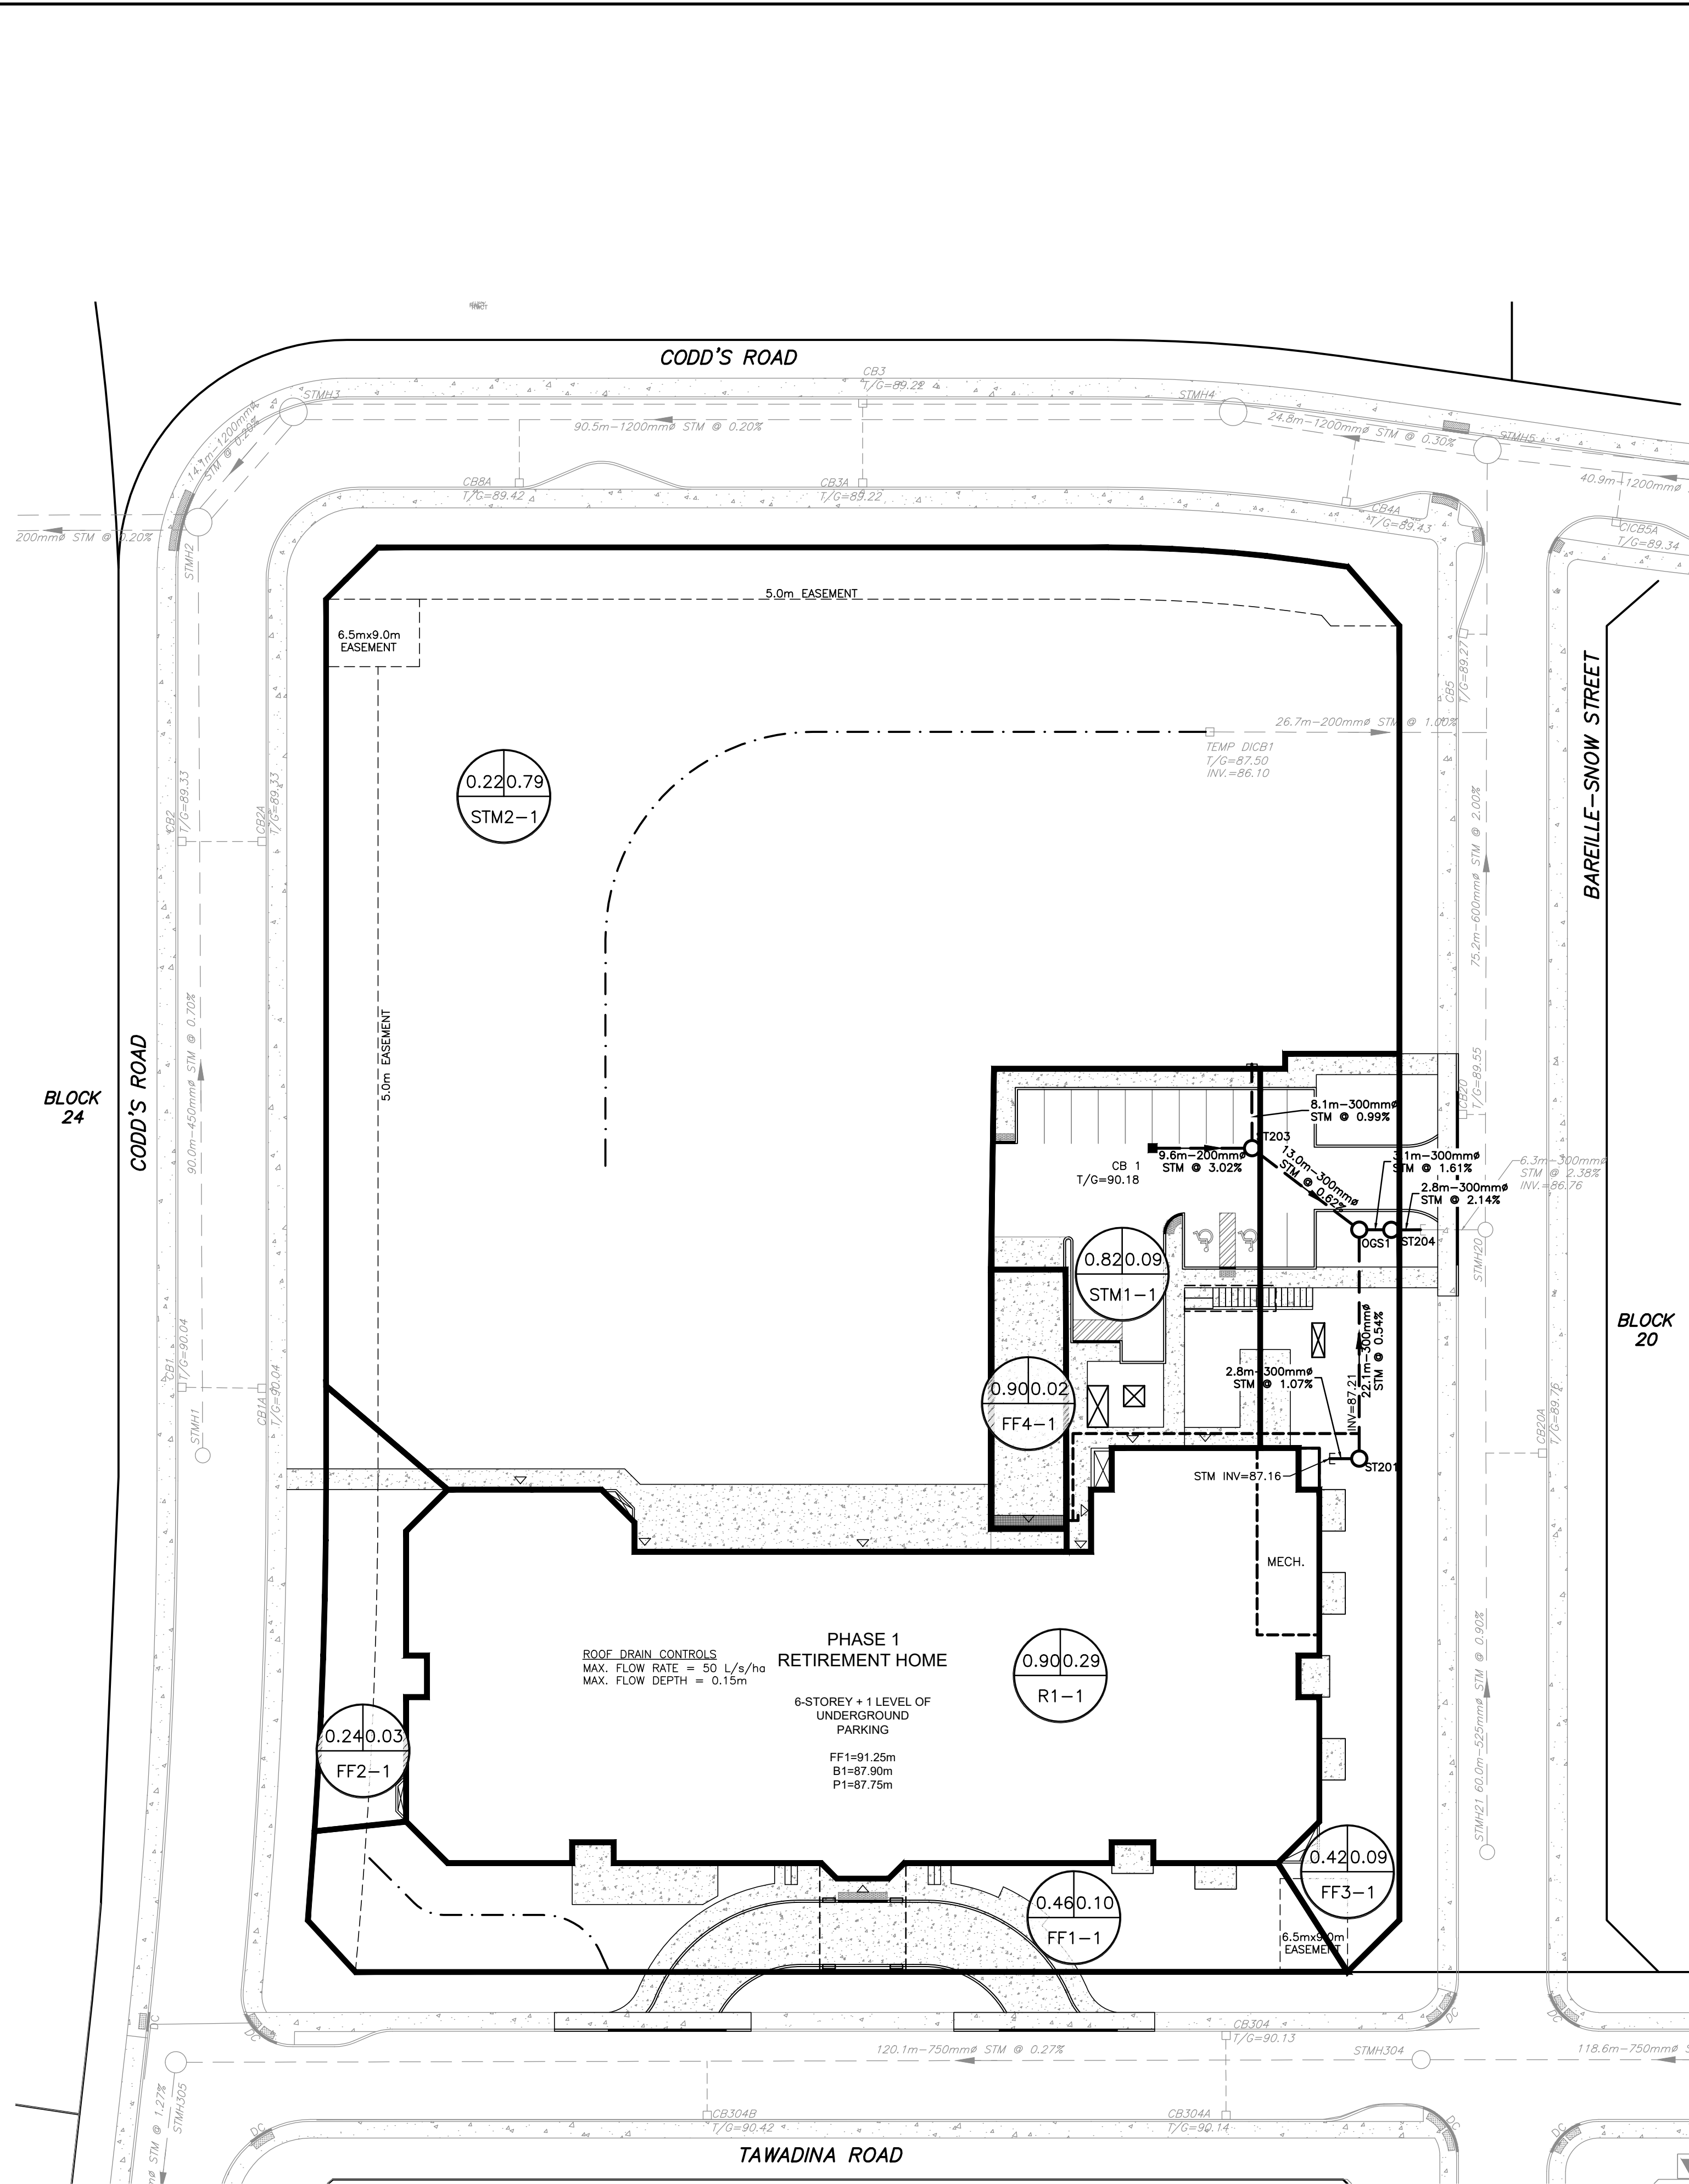

NOTES				SCALE			
THE POSITION OF ALL POLE LINES, CONDUITS, WATERMAINS, SEWERS AND OTHER UNDERGROUND AND OVERGROUND UTILITIES IS NOT NECESSARILY SHOWN ON THE CONTRACT DRAWINGS, AND WHERE SHOWN, THE ACCURACY OF THE POSITION OF SUCH UTILITIES AND STRUCTURES IS NOT GUARANTEED. BEFORE STARTING WORK, DETERMINE THE EXACT LOCATION OF ALL SUCH UTILITIES AND STRUCTURES AND ASSUME ALL LIABILITY FOR DAMAGE TO THEM.				04m8m16m HORIZONTAL 1:400			
PROPERTY BOUNDARIES ARE DERIVED FROM TOPOGRAPHIC PLAN OF PART OF WATER RIDGE DEVELOPMENT BEING SHOWN AS BLOCK 21 ON DRAFT M-PLAN LOCATED NORTH OF TAWADINA ROAD AND EAST OF CODD'S ROAD, GEOGRAPHIC TOWNSHIP OF GLOUCESTER, CITY OF OTTAWA, MONUMENT-URSO SURVEYING LTD. ELEVATIONS ARE GEODETIC AND REFERRED TO THE CANADIAN GEODETIC VERTICAL DATUM (CGVD28:78).							
6	REVISED PER COMMENTS	17/08/26	BLM				
5	REVISED PER COMMENTS	21/07/26	BLM				
4	REVISED PER COMMENTS	10/06/26	BLM				
3	REISSUED FOR TENDER	23/03/26	BLM				
2	REVISED PER CLC COMMENTS	27/02/26	BLM				
1	ISSUED FOR REVIEW	16/01/26	BLM				
NO.	REVISION DESCRIPTION	DATE	BY				

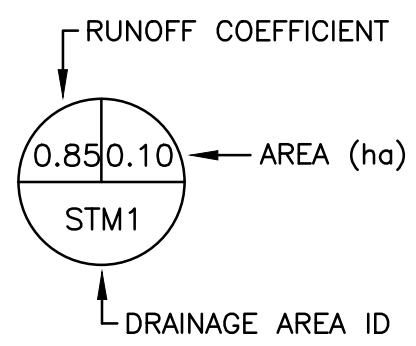

2936 Baseline Road
Suite 200
Ottawa, ON K2H 1B3
(613) 592-6060 rcii.com



DESIGN	BLM	WATERIDGE LIFESTYLES LTD.	INTERIM STORM DRAINAGE AREA PLAN	PROJECT No.	25117	
CHECKED	SM			SURVEY	MONUMENT-URSO SURVEYING LTD.	
DRAWN	BLM	WATERIDGE VILLAGE 100 BAREILLE-SNOW STREET CITY OF OTTAWA, ON		DATED	AUGUST 2026	
CHECKED	SM			DWG. No.	25117-STM2	
APPROVED	BLM					

FILE No. D07-12-26-0020