



TYPICAL CROSS-SECTION - 10 BLOCKS HIGH:

SCALE 1:35

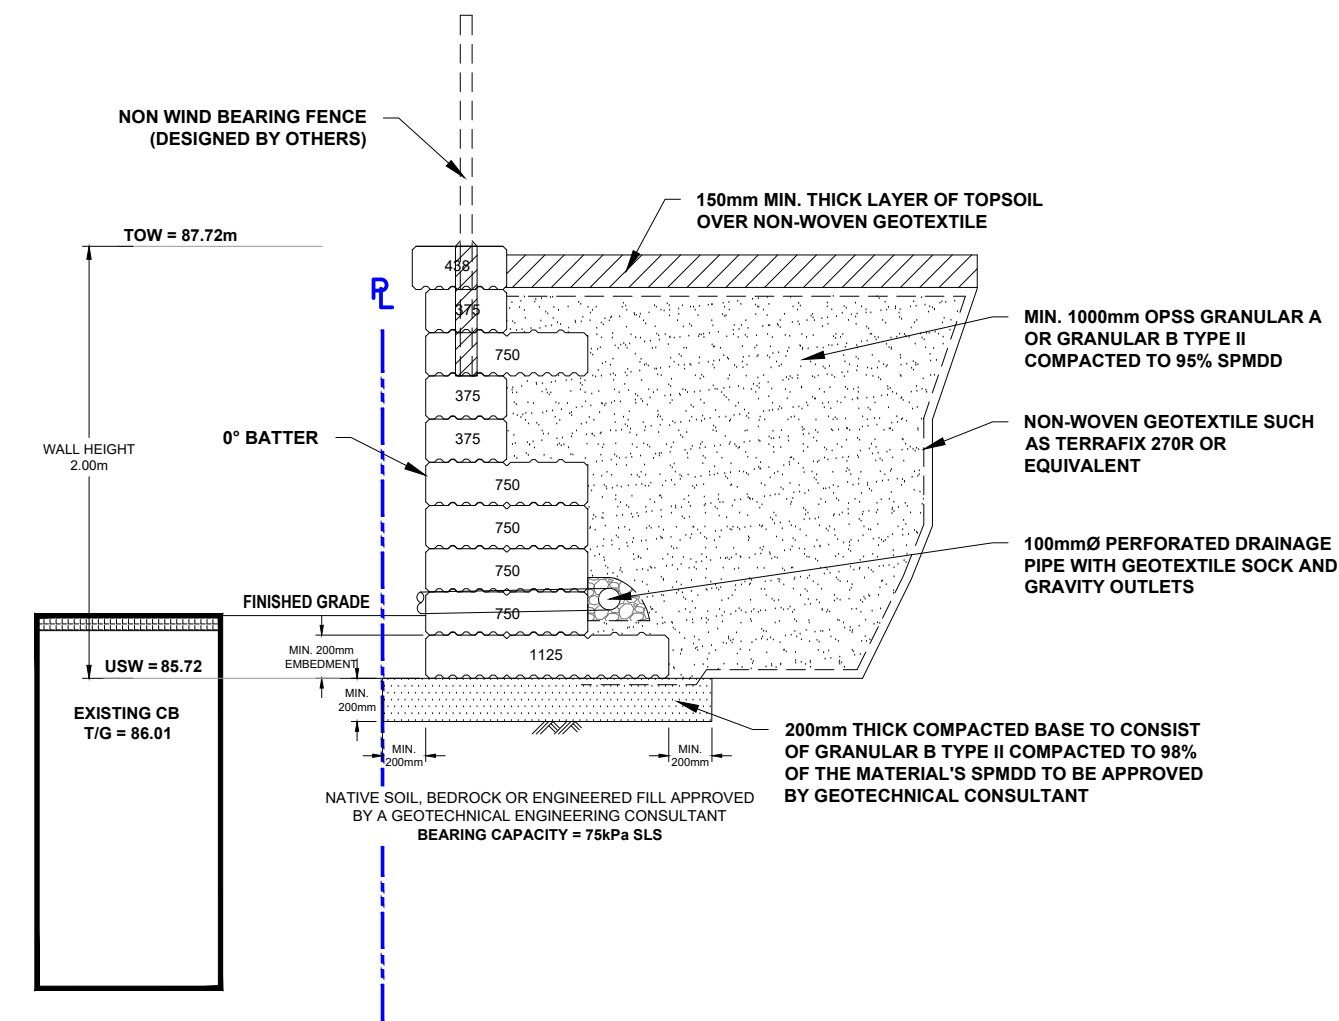

TYPICAL CROSS-SECTION - 9 BLOCKS HIGH:

SCALE 1:35

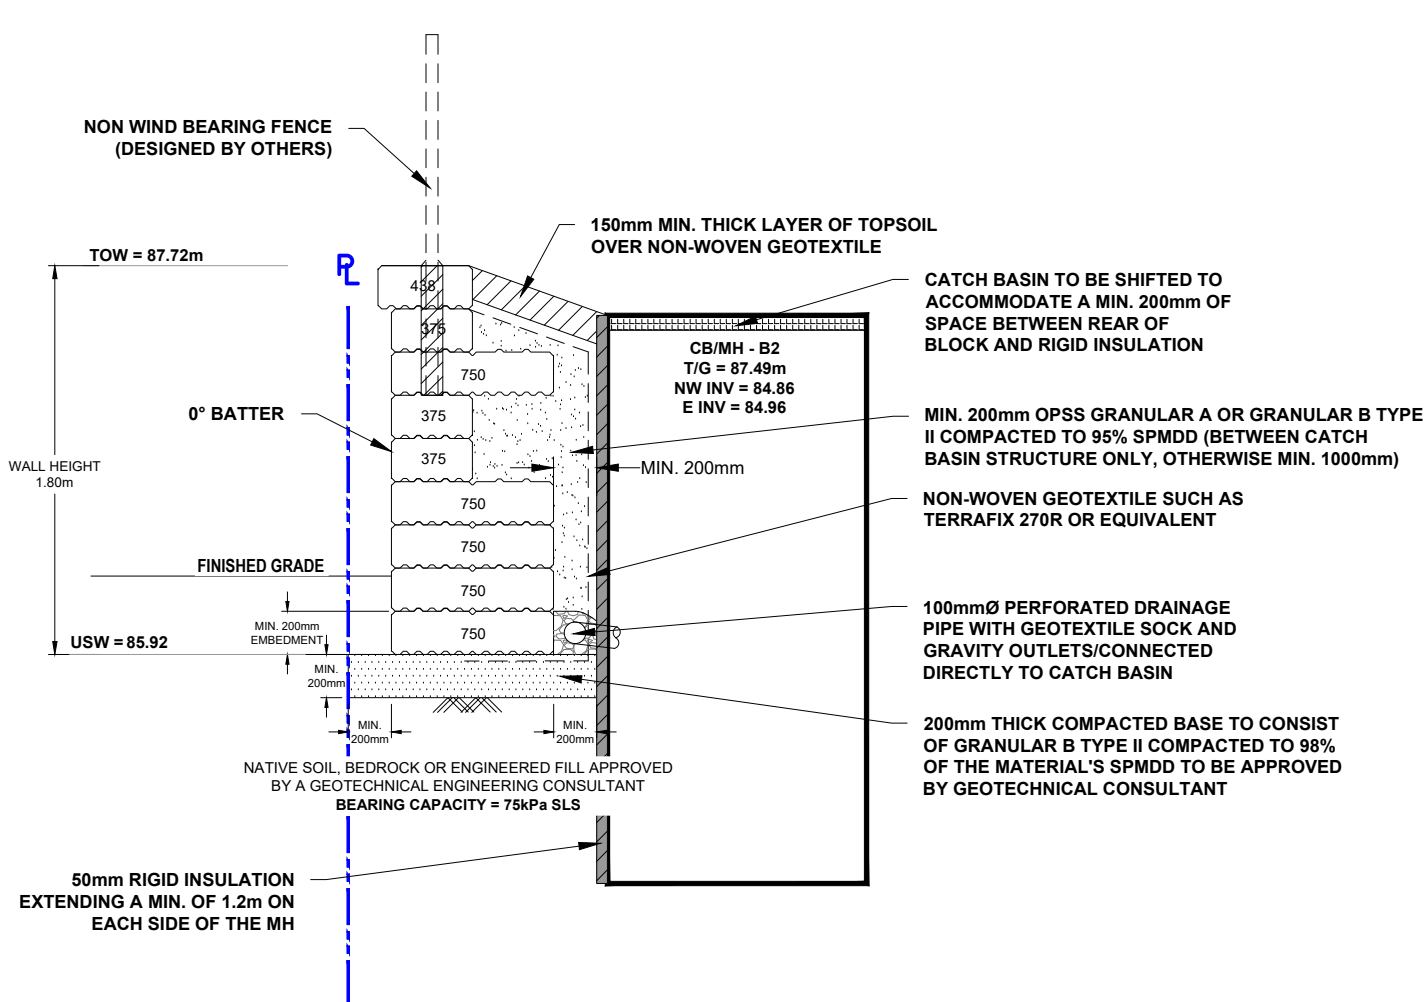

ISSUED FOR COORDINATION
NOT FOR CONSTRUCTION

Design By:



Product By:



THIS DRAWING IS THE PROPERTY OF PATERSON GROUP ENTITY IDENTIFIED IN THE TITLE BLOCK AND MAY NOT BE REUSED OR ALTERED IN WHOLE OR IN PART WITHOUT THE EXPRESS WRITTEN PERMISSION OF SAME

NO.	REVISIONS	DATE	INITIAL

PERMACON

PROPOSED GRANDE RETAINING WALL
1750 HEATHERINGTON ROAD

OTTAWA

ONTARIO

Title:

TYPICAL CROSS-SECTIONS

Stamp:



Stamp:

Scale:

AS SHOWN

Date:

21/08/2026

Drawn by:

MSG

File No.:

PG8190

ON No.:

Checked by:

HY

Dwg. No.:

FIGURE 1

Approved by:

NFRV

Revision No.:

0