



PLANT LIST
DECIDUOUS TREES

KEY	QTY.	BOTANICAL NAME	COMMON NAME	SIZE	NOTE	'TYPE'	CONDITION
AL	2	Amelanchier laevis	Servicberry (tree-form)	40mm cal.	NATIVE, SPACING PER PLAN	MEDIUM	B.B. or W.B.
AR	5	Acer rubrum 'Freemanii'	Red Maple 'Freemanii'	70mm cal.	HYBRID, SPACING PER PLAN	LARGE	B.B. or W.B.
CA	1	Carya ovata	Shagbark Hickory	50mm cal.	NATIVE, SPACING PER PLAN	MEDIUM	B.B. or W.B.
CM	1	Crataegus mollis	Red Hawthorn	40mm cal.	NATIVE, SPACING PER PLAN	MEDIUM	B.B. or W.B.
UA	5	Ulmus americana 'Valley Forge'	Valley Forge Elm	70mm cal.	HYBRID, SPACING PER PLAN	LARGE	B.B. or W.B.

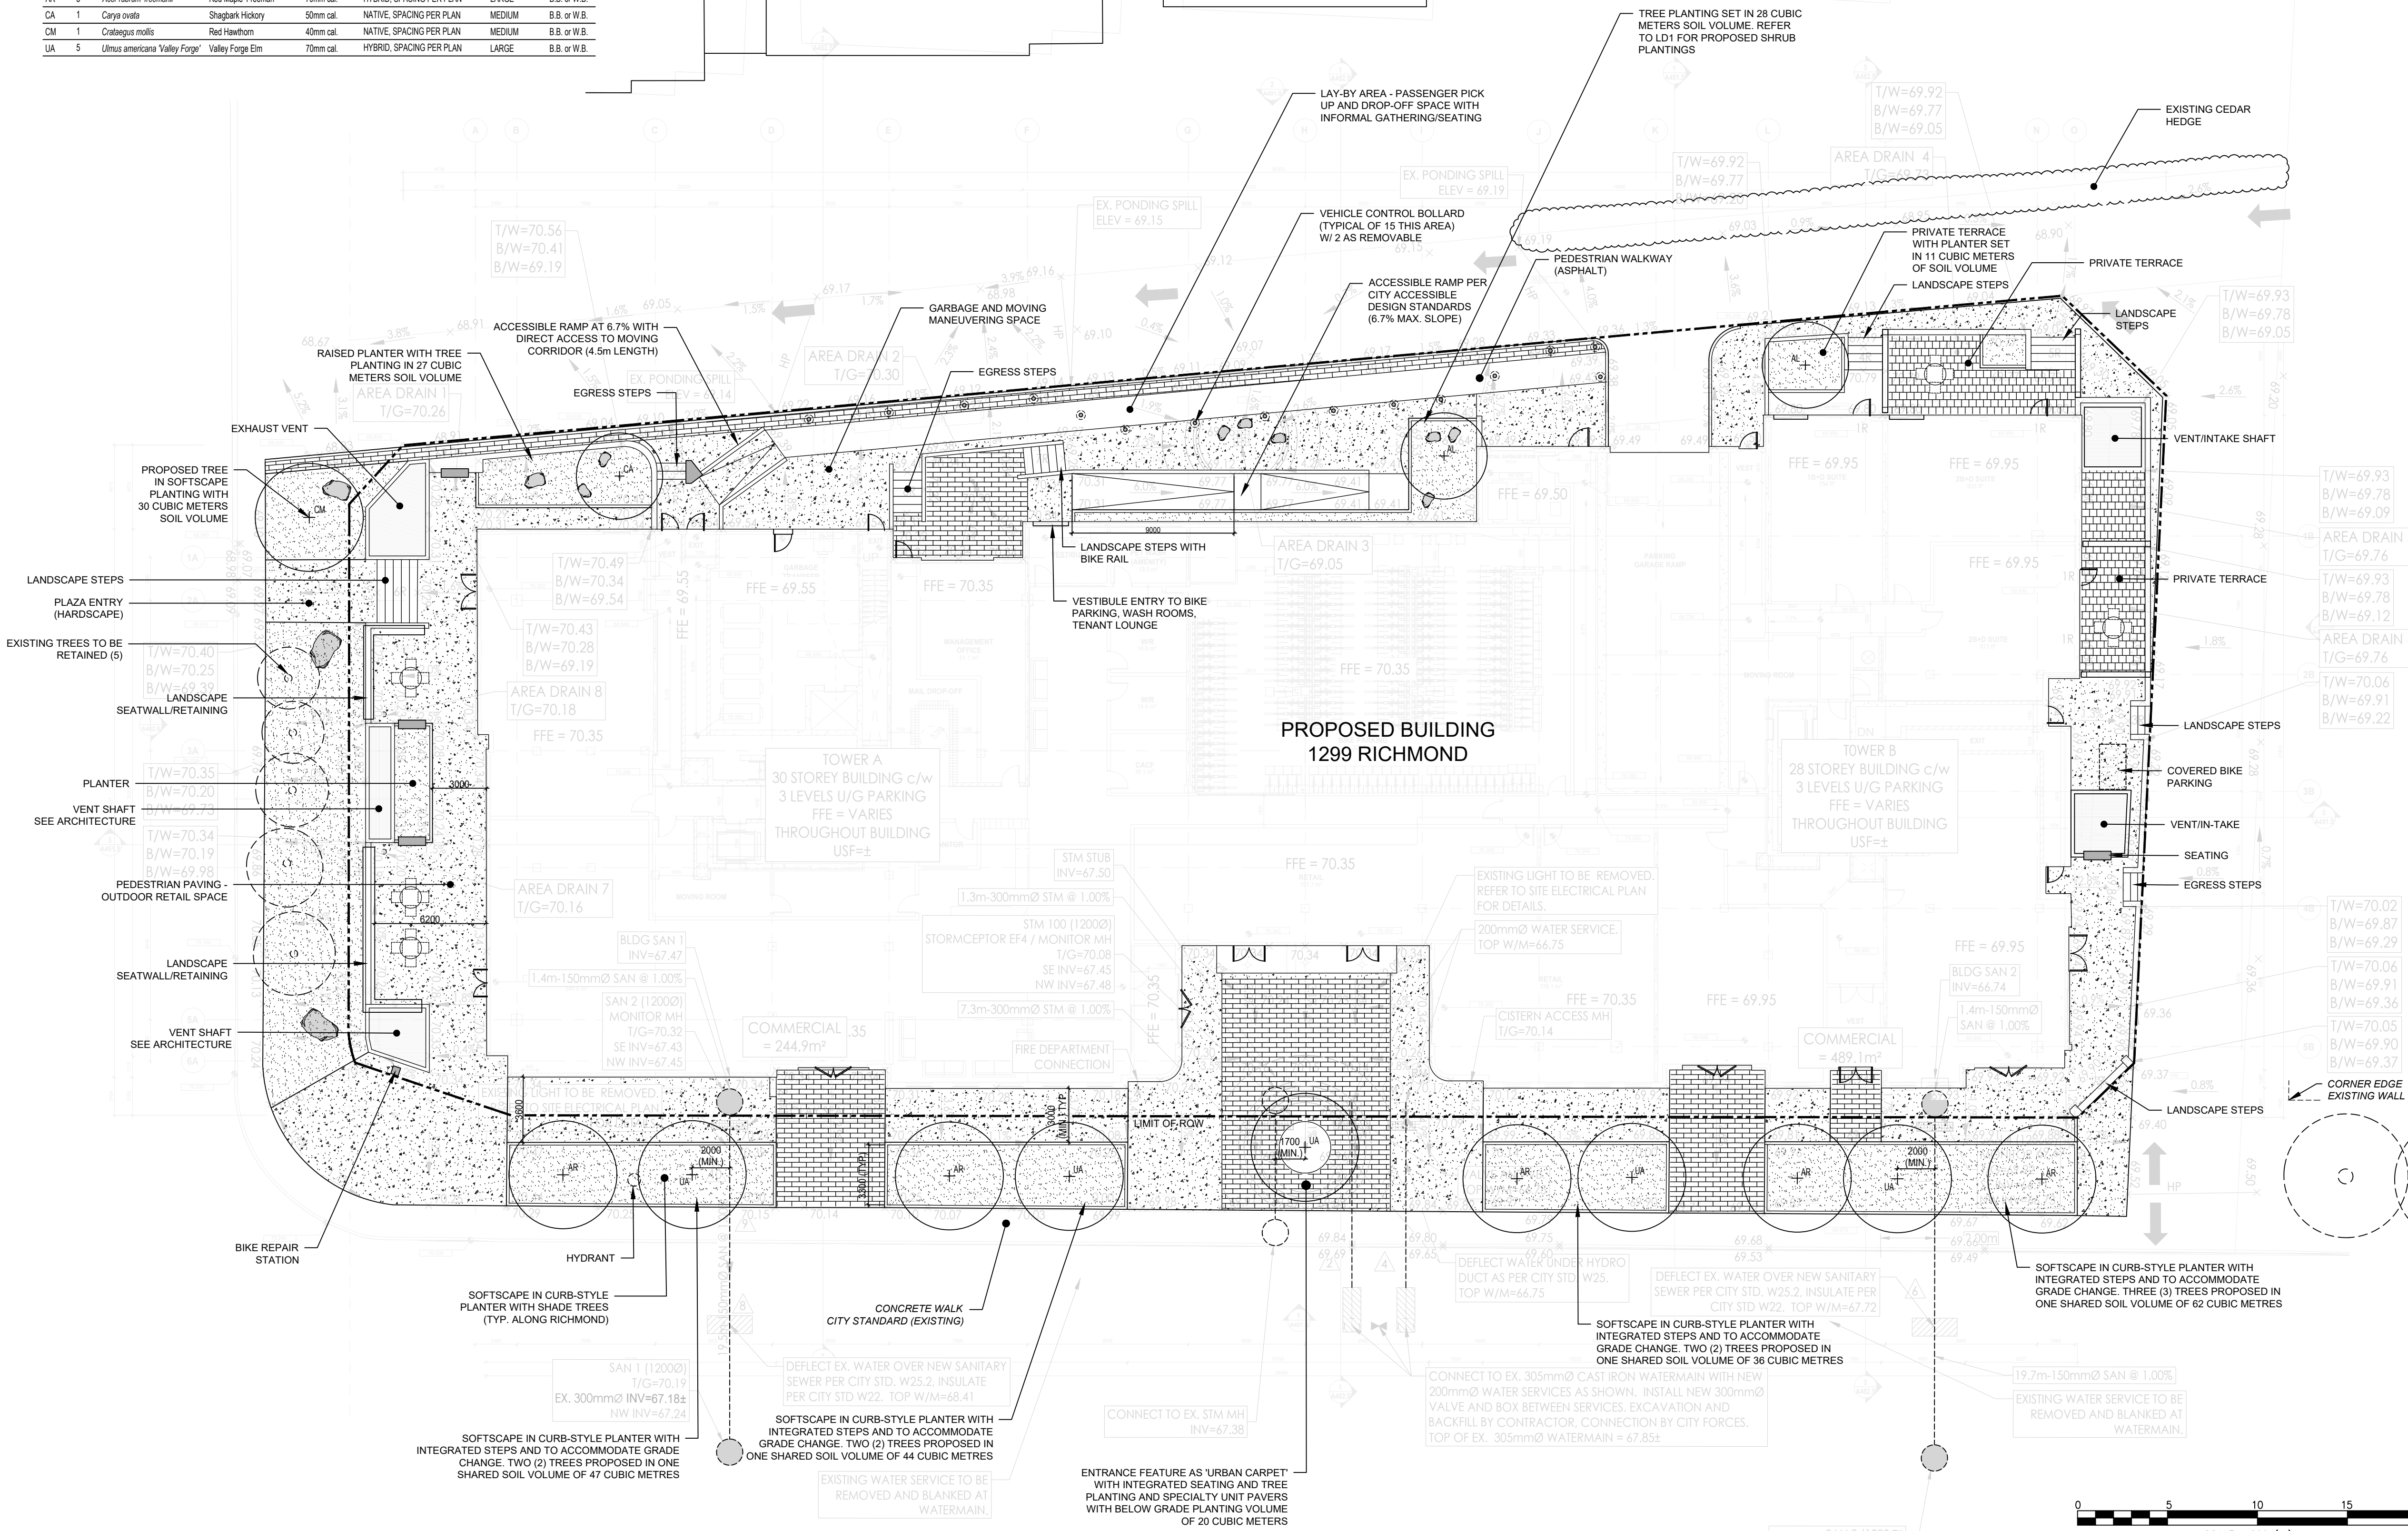


brigil

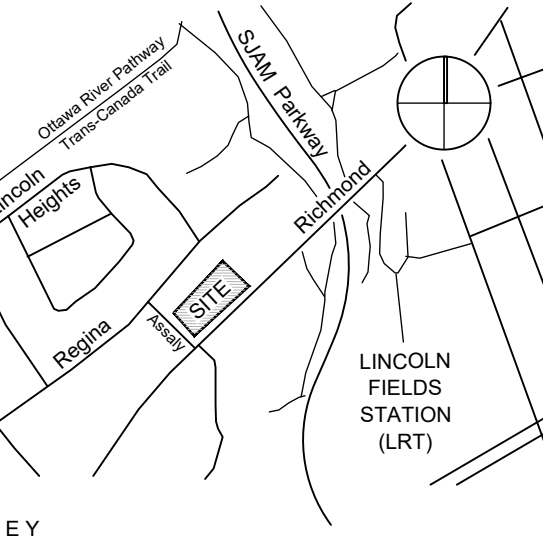

LANDSCAPE
siteform

Siteform Inc. Landscape Architecture
Ottawa, ON K1S 3G8
613.796.4537 www.siteform.ca

LEGEND

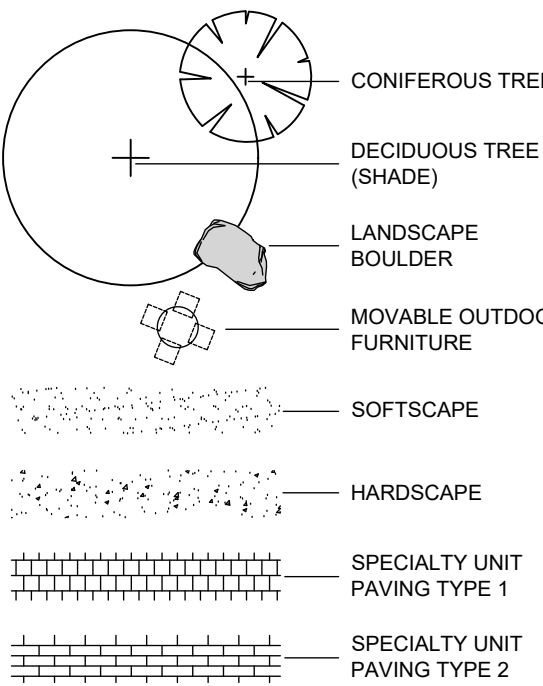

RECORD OF DRAWING

ISSUED FOR SITE PLAN APPLICATION OCTOBER 10, 2024
ISSUED FOR COORDINATION JUNE 26, 2025
ISSUED FOR SITE PLAN APP. (REV.) AUGUST 17, 2026

1299 Richmond Road, Ottawa
for
BRIGIL

23002
PROJECT
EJ/JL JL
DRAWN REVIEWED

