




Legend

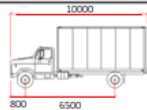

MSU

Width : 2600  
Track : 2600  
Lock to Lock Time : 6.0  
Steering Angle : 40.2

Not to Scale


Drawing Description **1015 Tweddle Rd**

client **Vuze**

Date **2026-07-27** Figure Number **1/1**

Project Number **479234**

Project Description **Tweddle Access**

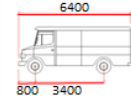

LSU Not to Scale

Width : 2600  
Track : 2600  
Lock to Lock Time : 6.0  
Steering Angle : 40.3

