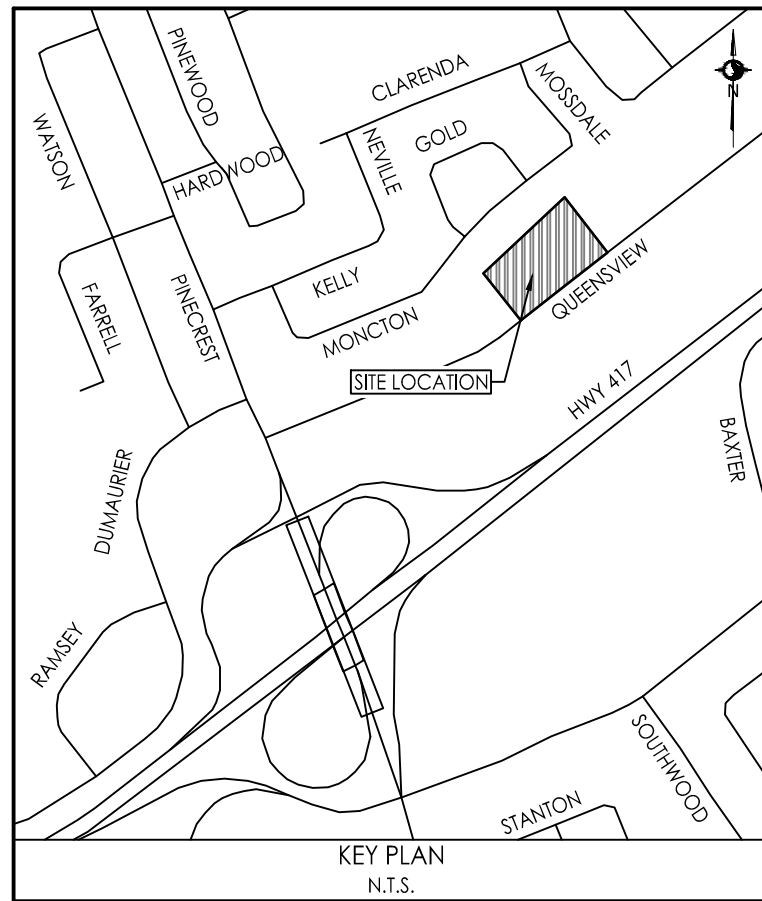


Stantec Consulting Ltd.
300 - 1331 Clyde Avenue
Ottawa ON
Tel. 613.722.4420
www.stantec.com

Copyright Reserved

The Contractor shall verify and be responsible for all dimensions. DO NOT scale the drawing - any errors or omissions shall be reported to Stantec without delay.
The Copyrights to all designs and drawings are the property of Stantec. Reproduction or use for any purpose other than that authorized by Stantec is forbidden.

Legend

- EXISTING GROUND ELEVATIONS
- EXISTING WATERMAIN
- EXISTING VALVE AND VALVE BOX
- EXISTING VALVE CHAMBER
- EXISTING REDUCER
- EXISTING FIRE HYDRANT
- EXISTING SANITARY MH AND SEWER
- EXISTING STORM MH AND SEWER
- EXISTING CATCHBASIN MANHOLE
- EXISTING CATCHBASIN
- EXISTING OVERHEAD WIRES
- EXISTING UNDERGROUND HYDRO
- EXISTING GASMAIN
- EXISTING BELL LINE
- EXISTING ROGERS
- EXISTING TELUS

Notes

0	ISSUED FOR SPA	MJS	DT	26.08.24
Revision		By	Appd.	YY.MM.DD
File Name:	160402157.DB.dwg	MJS	DT	MJS
		Dwn.	Chkd.	Dsgn.
				YY.MM.DD

Permit-Seal



Client/Project

WESTRICH PACIFIC CORP.

RESIDENTIAL DEVELOPMENT
2655 QUEENVIEW DRIVE
OTTAWA, ON, CANADA

Title

EXISTING CONDITIONS PLAN

Project No.
160402157

Scale
1:300

Drawing No.

Sheet

Revision

EX-1

2 of 8

0

PLAN # XXXXX

\\C:\Users\p59561\OneDrive\Documents\160402157\Design\Drawings\160402157.DB.dwg
2024/08/29 13:53:19 by 50525 A.V.W.S

ORIGINAL SHEET - ARCH D