



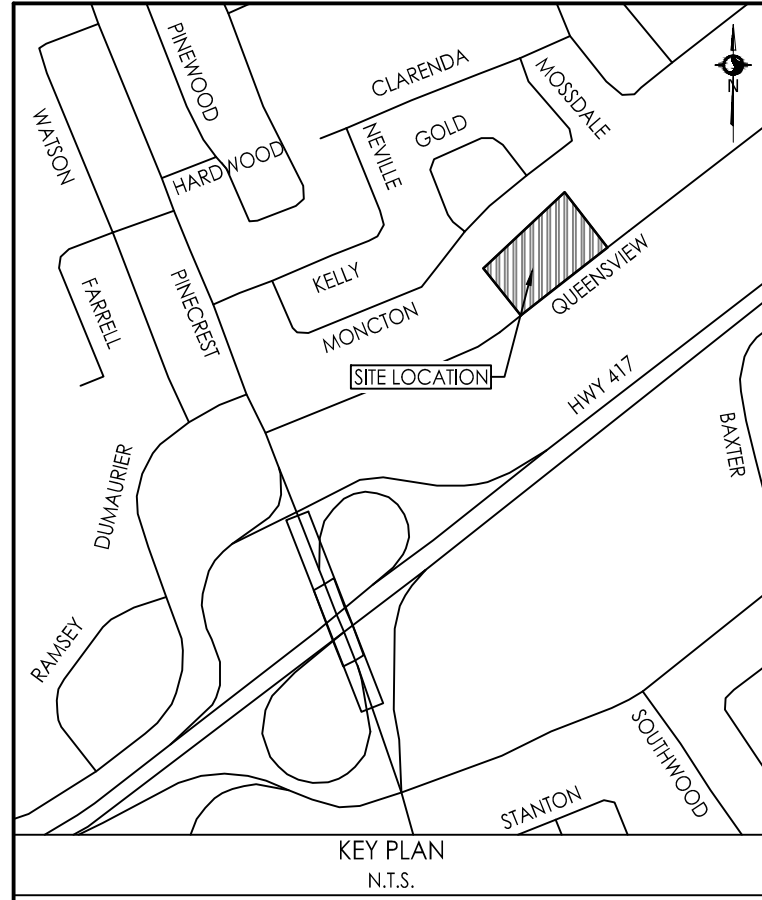

SEWER AND WATERMAIN CROSSING TABLE						
CROSSING	STM INV	STM OBV	SAN INV	SAN OBV	WTR TOP	WTR BTM
	64.87(64.72)	65.97(66.12)	62.13(62.01)	63.03(63.15)	64.85	64.70
	64.87(64.72)	65.97(66.12)	62.68	62.88	64.22	64.07

* BRACKETS DENOTE ADJUSTED VALUE WITH CONCRETE PIPE THICKNESS


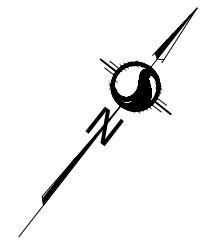


Stantec Consulting Ltd.
300 - 1331 Clyde Avenue
Ottawa ON
Tel. 613.722.4420
www.stantec.com

Copyright Reserved

The Contractor shall verify and be responsible for all dimensions. DO NOT scale the drawing - any errors or omissions shall be reported to Stantec without delay.
The Copyrights to all designs and drawings are the property of Stantec. Reproduction or use for any purpose other than that authorized by Stantec is forbidden.

Legend

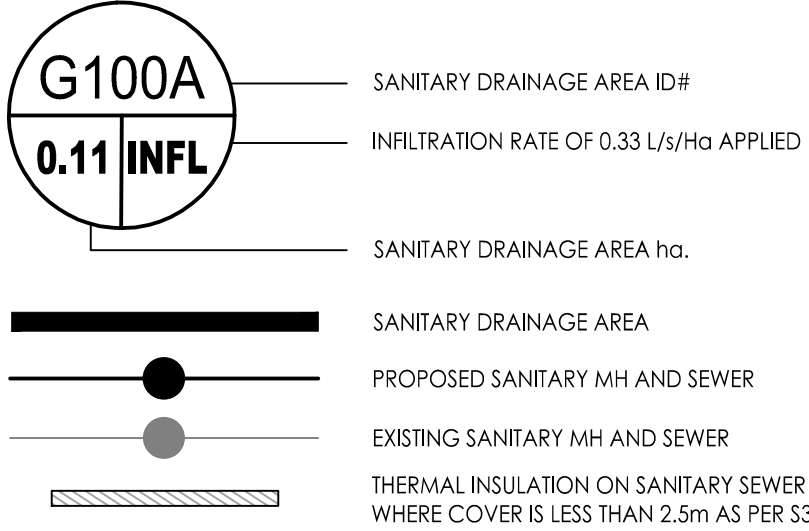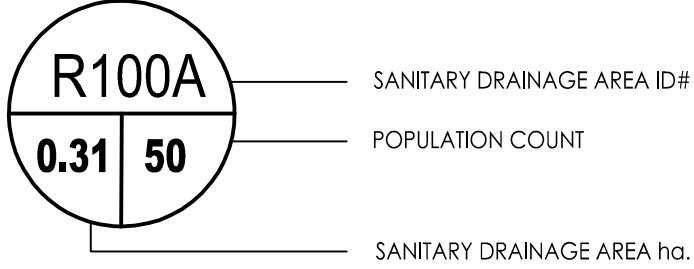

Notes

SANITARY STATS

BUILDING A
47 - 1 BEDROOM APTS @ 1.4PPU = 66 PEOPLE
15 - 1 BEDROOM + DEN APTS @ 2.1PPU = 32 PEOPLE
82 - 2 BEDROOM APTS @ 2.1PPU = 172 PEOPLE
5 - 3 BEDROOM APTS @ 3.1PPU = 16 PEOPLE
TOTAL POPULATION BUILDING A = 286 PEOPLE
COMMERCIAL AREA = 71m²

BUILDING B
1 - STUDIO APTS @ 1.4PPU = 1 PEOPLE
77 - 1 BEDROOM APTS @ 1.4PPU = 108 PEOPLE
18 - 1 BEDROOM + DEN APTS @ 2.1PPU = 38 PEOPLE
87 - 2 BEDROOM APTS @ 2.1PPU = 183 PEOPLE
6 - 3 BEDROOM APTS @ 3.1PPU = 19 PEOPLE
TOTAL POPULATION BUILDING B = 349 PEOPLE
COMMERCIAL AREA = 71.2m²
TOTAL POPULATION = 635
TOTAL COMMERCIAL SPACE = 142.2m² (0.0142ha) @ 28,000 L/ha/day

0	ISSUED FOR SPA	MJS	DT	26.08.24
Revision		By	Appd.	YY.MM.DD
File Name:	160402157 DB.dwg	MJS	DT	MJS
		Down	Chkd.	Dsgn.
				YY.MM.DD

Permit-Seal



Client/Project

WESTRICH PACIFIC CORP.

RESIDENTIAL DEVELOPMENT
2655 QUEENVIEW DRIVE
OTTAWA, ON, CANADA

Title

SANITARY DRAINAGE PLAN

Project No.	Scale	0 3 9 15m
160402157	1:300	
Drawing No.	Sheet	Revision

SA-1 7 of 8 0
PLAN # XXXXX

\\C:\Users\p39592\OneDrive\Documents\160402157\Design\Drawings\160402157 DB.dwg
2024/08/29 13:51 PM by: J. SHERMAN