


August 25, 2025 12:33 PM I:\01-PROJECTS\2025\25-109 2025 OTHELLO L&OD\25-SP\WPLOT\SHEET SET\LS.100 LANDSCAPE PLAN.DWG

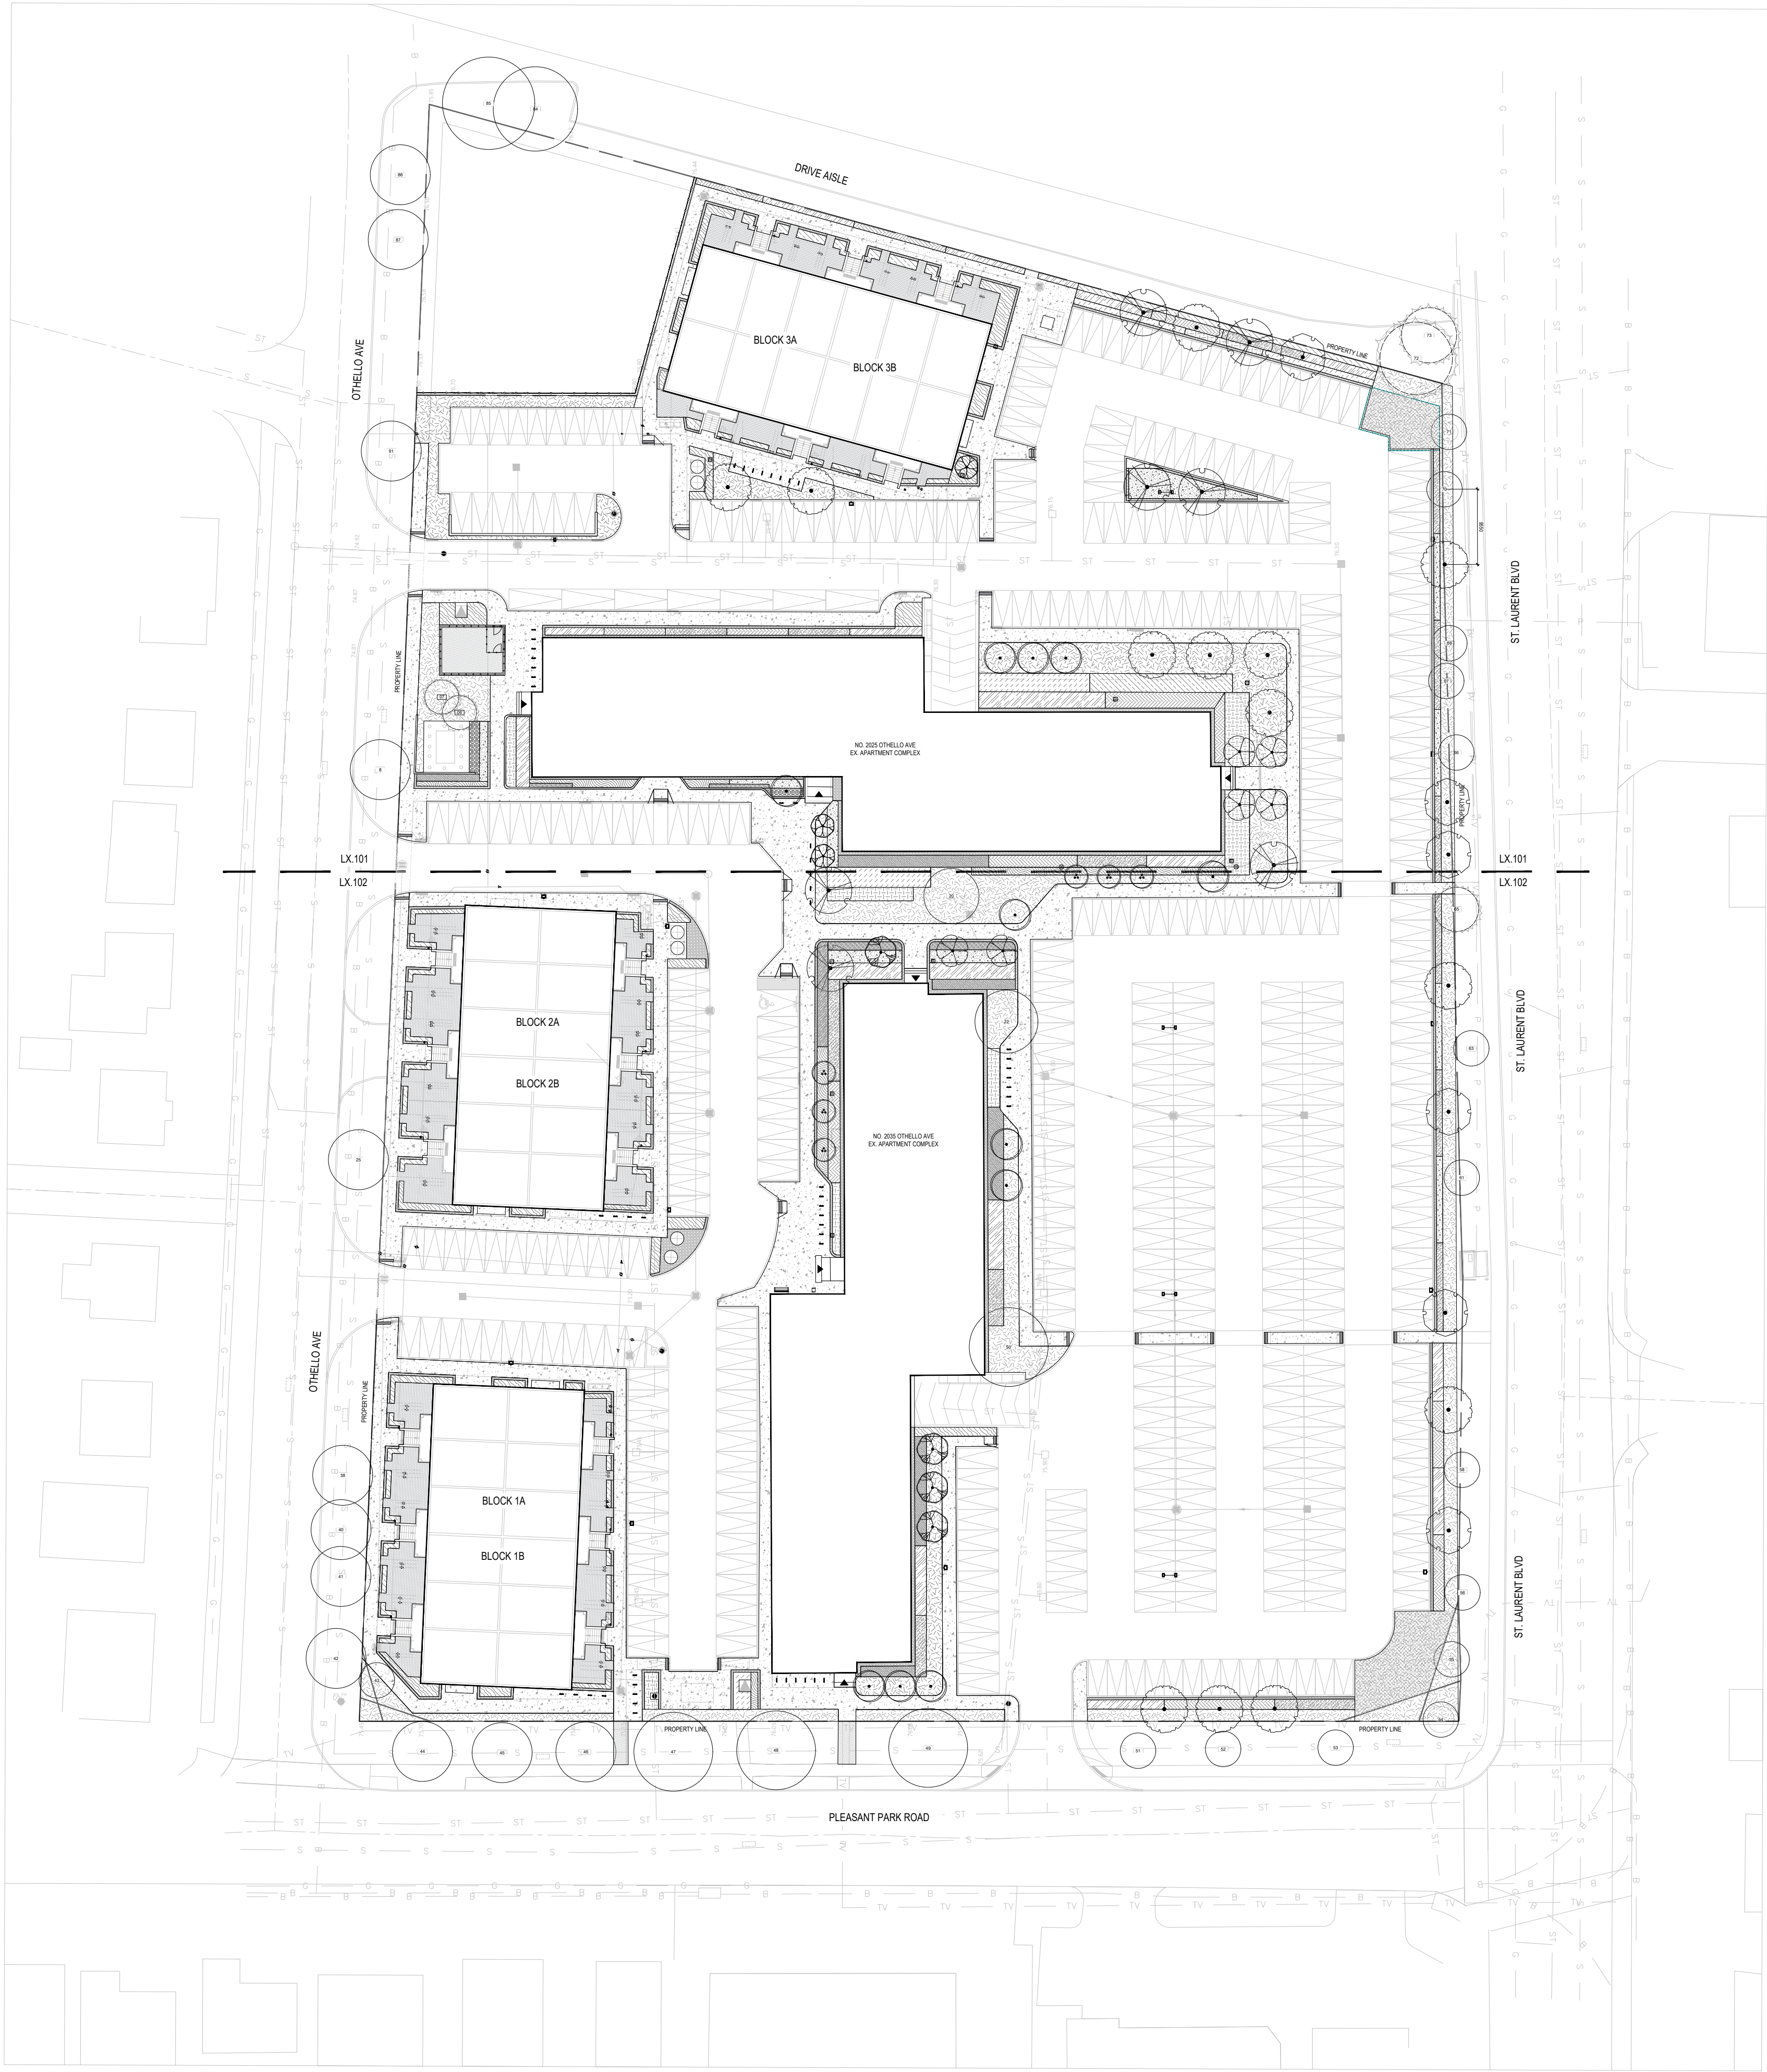

Landscape Architect

STUDIO tla

20 Champlain Blvd, Suite 102 - Toronto ON - M3H 2Z1
(416) 638-4911 - info@studiotla.ca - studiotla.ca

2025 OTHELLO AVE

OTTAWA, ON

Project Number
25-109

Client
OSGOODE PROPERTIES
1284 WELLINGTON STREET WEST
OTTAWA, ON K1T 3A9

Consultant
ARCHITECT: SRN ARCHITECTS
8395 JANE STREET, SUITE 202
CONCORD, ON L4K 5Y2
TEL: 905.417.5515
CIVIL ENGINEER: EGIS GROUP
6240 HWY 7, SUITE 200
WOODBIDGE, ON L4H 4G3
TEL: 905.856.5200

Revisions


5	ISSUED FOR SPA	2026-08-25	MC/AI
4	ISSUED FOR SPA	2026-04-14	MC/AI
3	ISSUED FOR SPA	2026-02-12	MC/AI
2	ISSUED FOR SPA	2025-12-12	MC/AI
1	ISSUED FOR SPA	2025-09-09	MC/AI

Stamp



Keymap


Scale

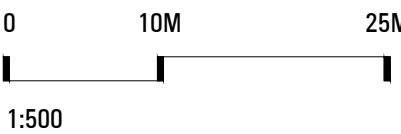

Phase

SPA PHASE

North

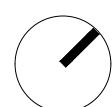

Drawing Name

OVERALL LANDSCAPE PLAN


Sheet Number

NOT FOR CONSTRUCTION

LS.100

© STUDIO tla

August 25, 2026 12:33 PM I:\01-PROJECTS\2025\25-109 2025 OTHELLO\01-LANDSCAPE\01-LANDSCAPE PLAN.DWG

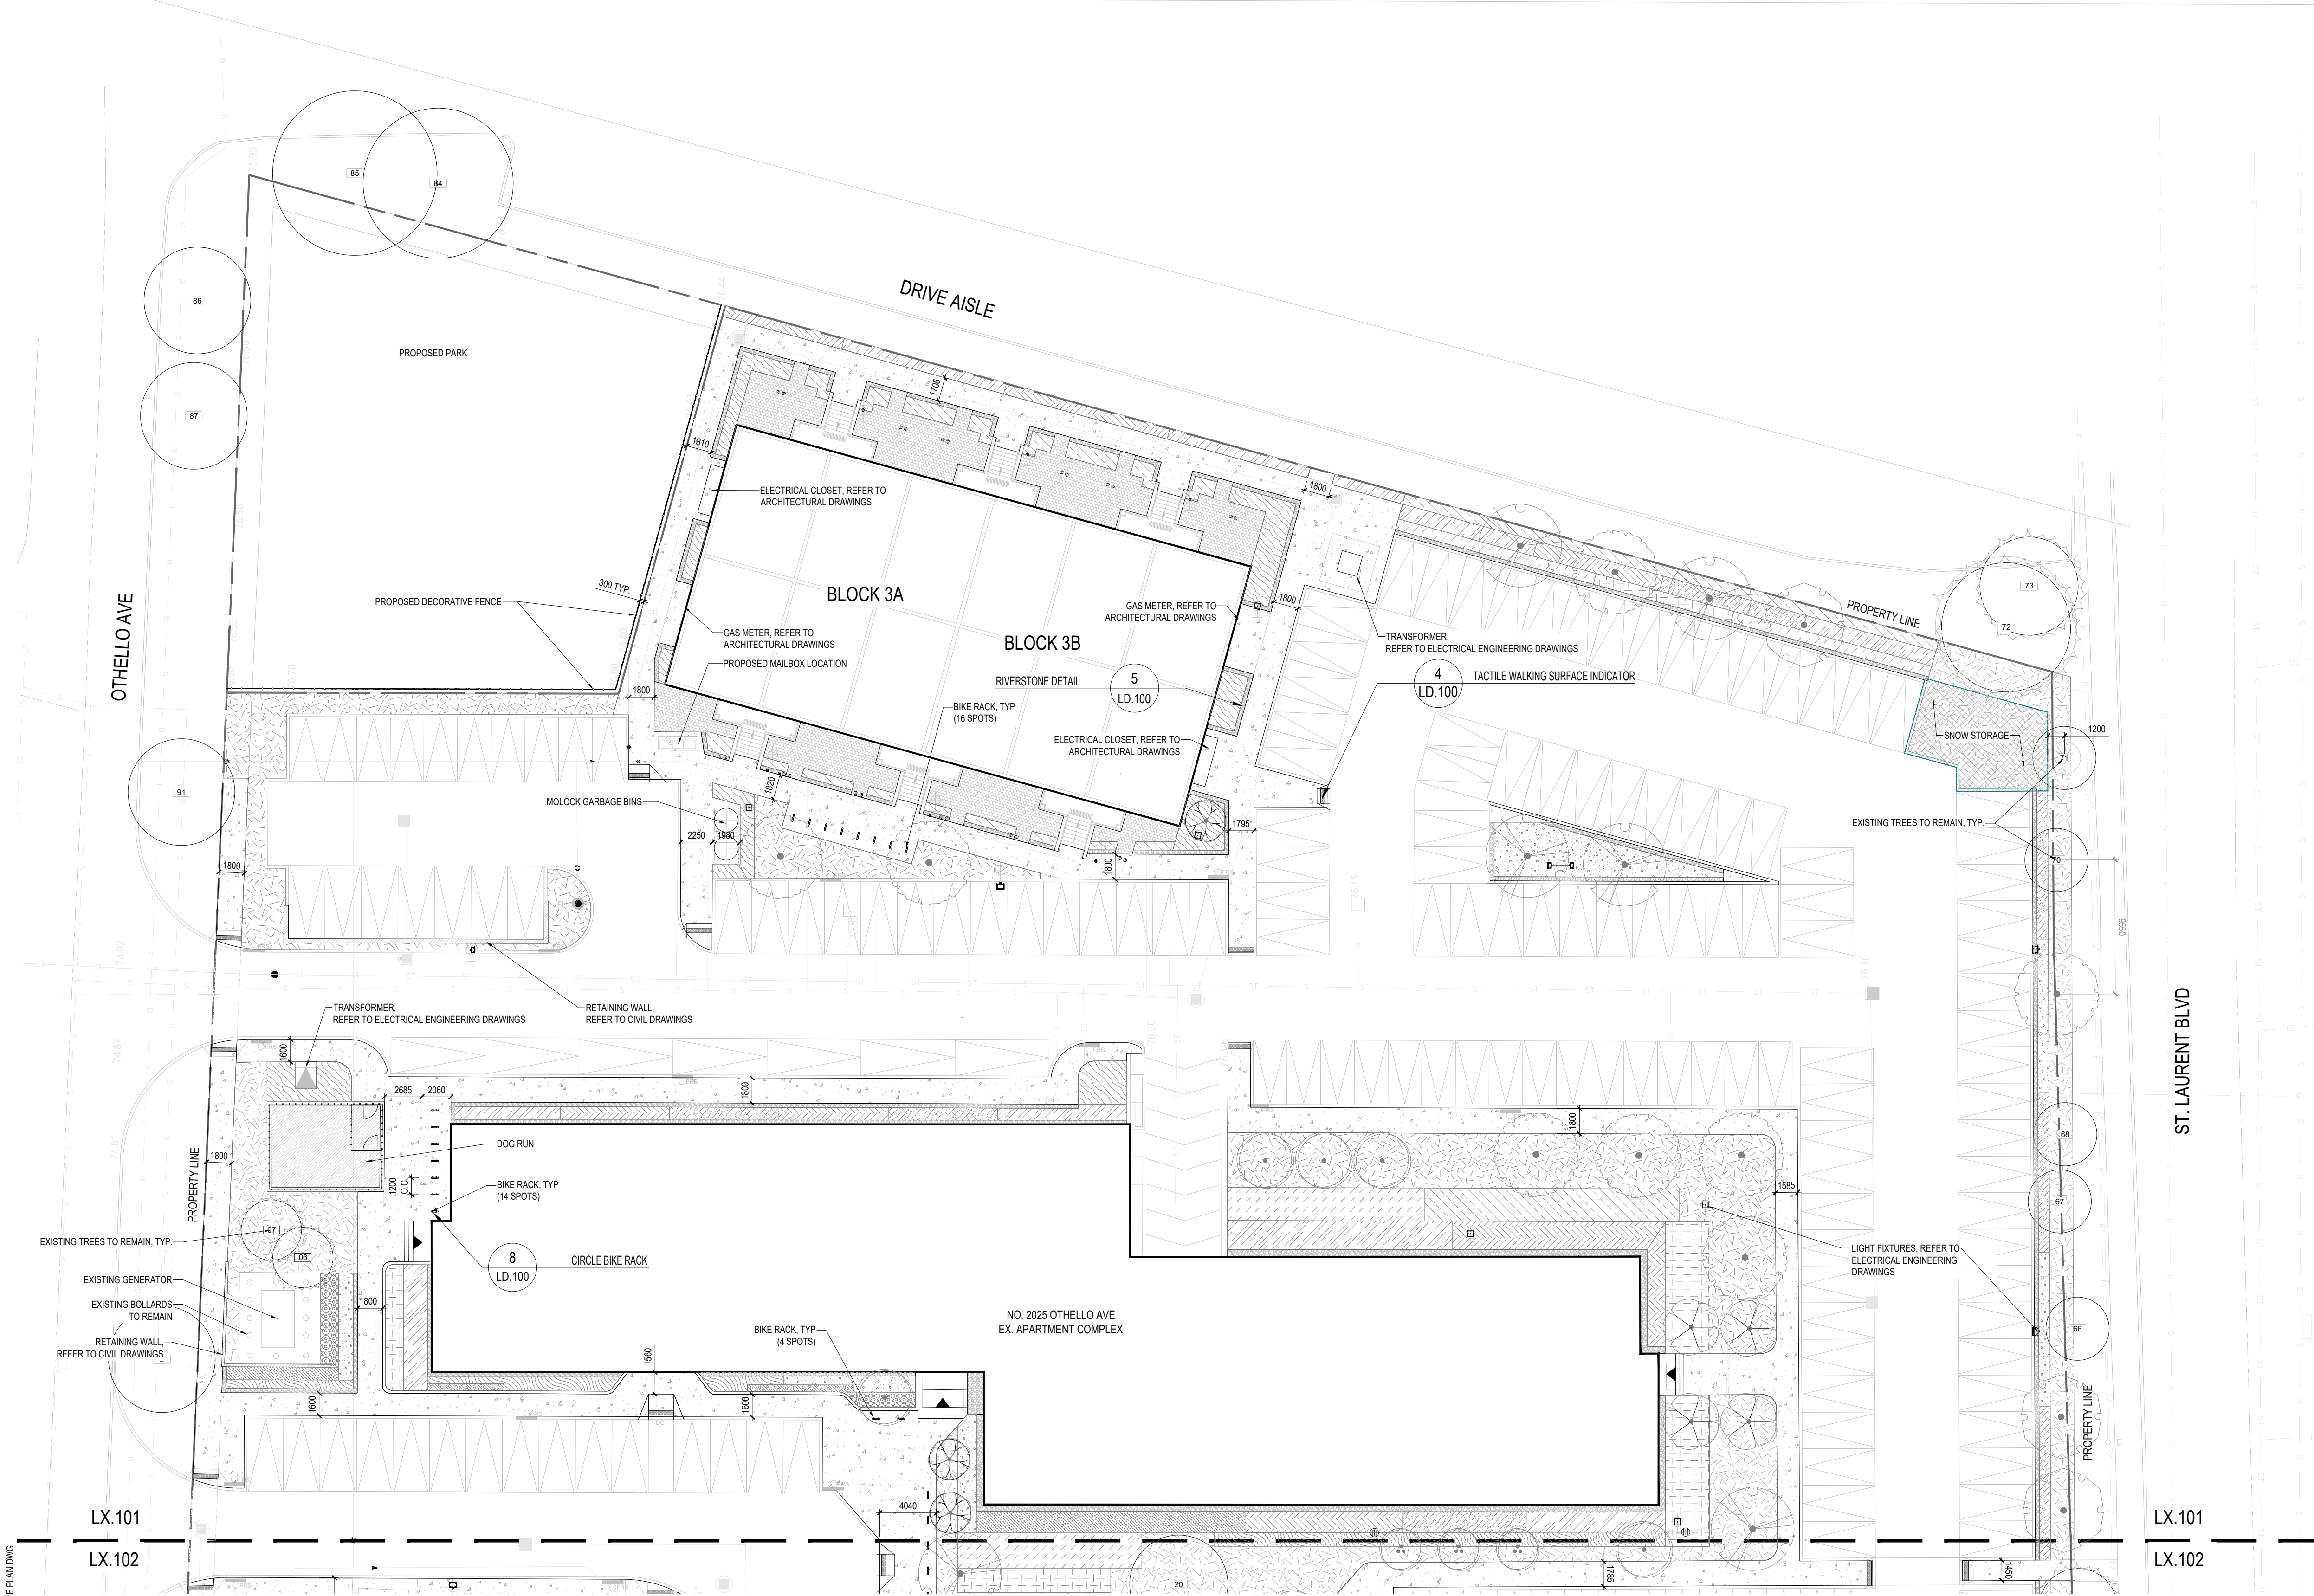

LEGEND

- PEDESTRIAN CONCRETE PAVING SRI-29
- TACTILE PLATES
- RIVER ROCK STRIP
- WASTE RECEPTACLE
- BIKE RACK
- BENCH
- MAIN BUILDING ENTRANCE
- PROPERTY LINE
- EXISTING TREE TO REMAIN (REFER TO ARBORIST'S REPORT)

Landscape Architect

STUDIO tla

20 Champlain Blvd, Suite 102 - Toronto ON - M3H 2Z1
(416) 638-4911 - info@studiotla.ca - studiotla.ca

2025 OTHELLO AVE

OTTAWA, ON

Project Number
25-109


Client
OSGOODE PROPERTIES
1284 WELLINGTON STREET WEST
OTTAWA, ON K1T 3A9

Consultant
ARCHITECT: SRN ARCHITECTS
8395 JANE STREET, SUITE 202
CONCORD, ON L4K 5Y2
TEL: 905.417.5515
CIVIL ENGINEER: EGIS GROUP
6240 HWY 7, SUITE 200
WOODBIDGE, ON L4H 4G3
TEL: 905.856.5200

Revisions

5	ISSUED FOR SPA	2026-08-25	MC/Al
4	ISSUED FOR SPA	2026-04-14	MC/Al
3	ISSUED FOR SPA	2026-02-12	MC/Al
2	ISSUED FOR SPA	2025-12-12	MC/Al
1	ISSUED FOR SPA	2025-09-09	MC/Al

Stamp

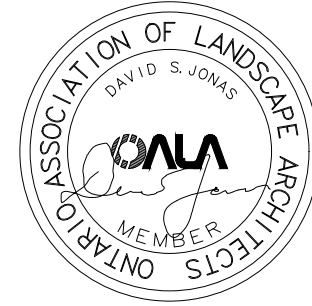

Keymap

Scale

0 1M 5M 10M

1:250

Phase
SPA PHASE

North


Drawing Name
LANDSCAPE PLAN

Sheet Number
NOT FOR CONSTRUCTION

LS.101

© STUDIO tla

August 25, 2026 12:33 PM I:\01-PROJECTS\2025\102-2025 OTHELLO\01-SPRING\01-SHEET SET\LS.101 LANDSCAPE PLAN.DWG

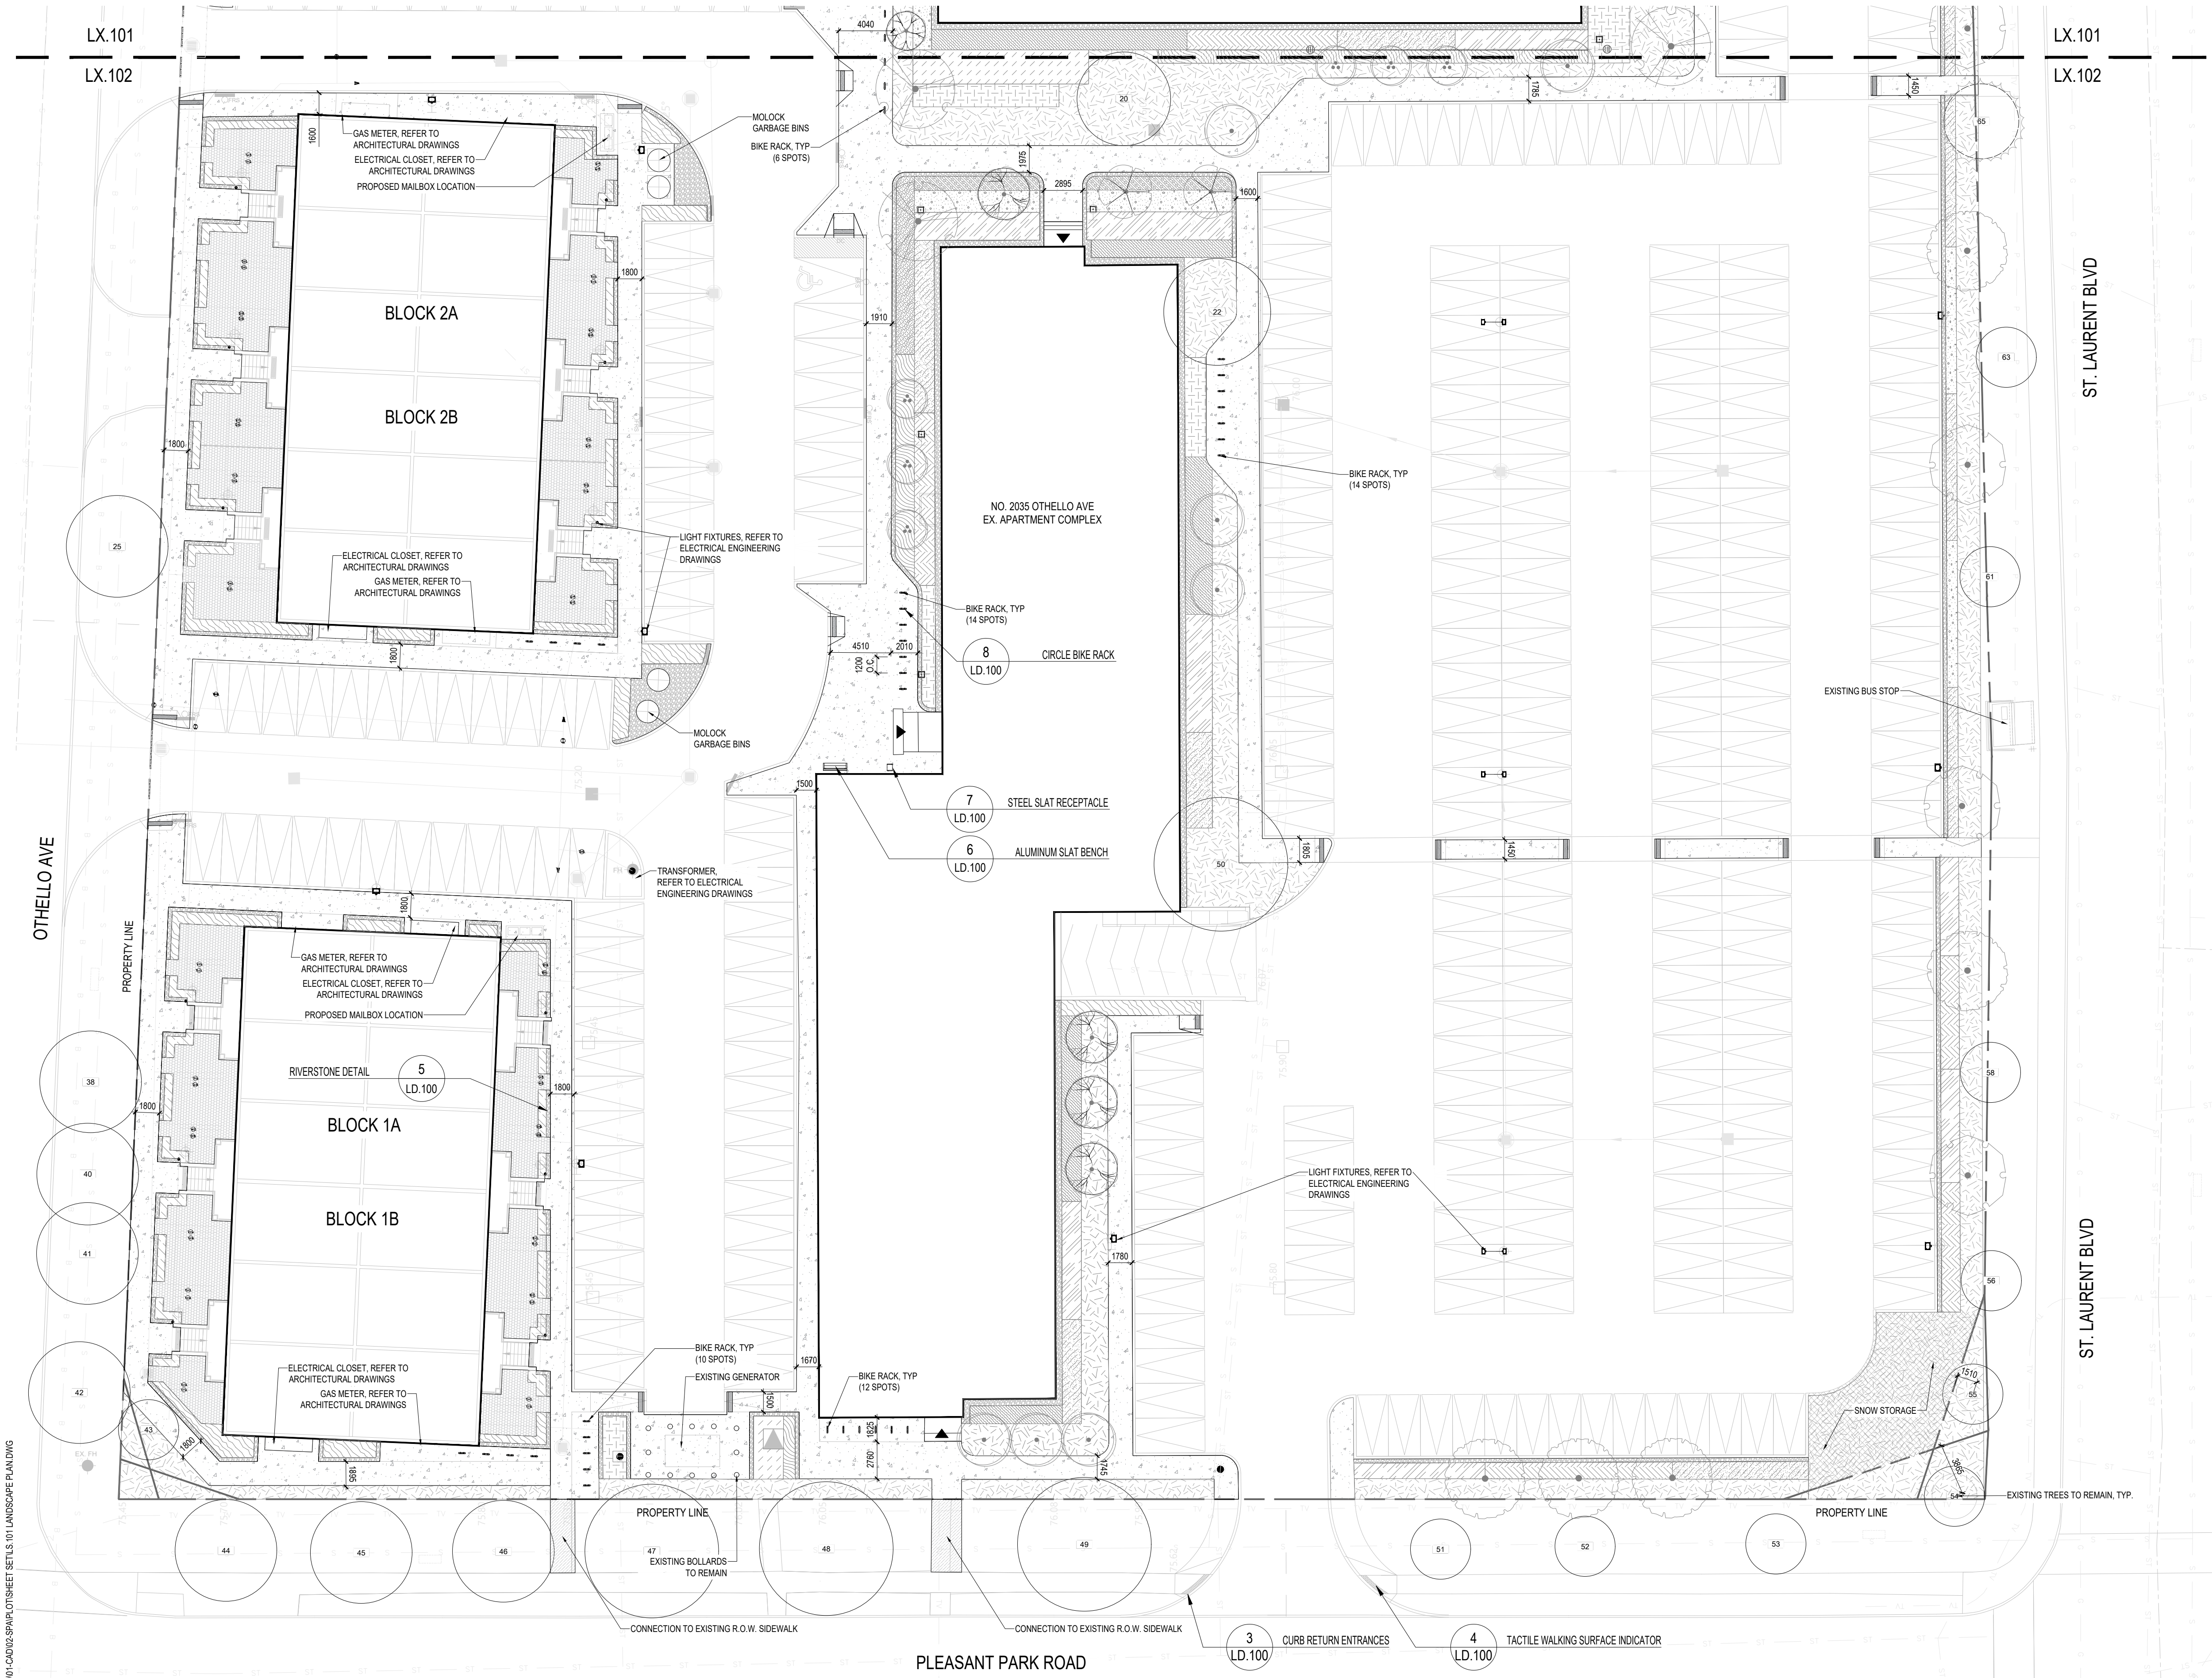

- LEGEND**
- PEDESTRIAN CONCRETE PAVING SRI>29
 - TACTILE PLATES
 - RIVER ROCK STRIP
 - WASTE RECEPTACLE
 - BIKE RACK
 - BENCH
 - MAIN BUILDING ENTRANCE
 - PROPERTY LINE
 - EXISTING TREE TO REMAIN (REFER TO ARBORIST'S REPORT)

Landscape Architect

STUDIO tla

20 Champlain Blvd, Suite 102 - Toronto ON - M3H 2Z1
(416) 638-4911 - info@studiotla.ca - studiotla.ca

2025 OTHELLO AVE

OTTAWA, ON

Project Number
25-109

Client
OSGOODE PROPERTIES
1284 WELLINGTON STREET WEST
OTTAWA, ON K1T 3A9

Consultant

ARCHITECT: SRN ARCHITECTS
8395 JANE STREET, SUITE 202
CONCORD, ON L4K 5Y2
TEL: 905.417.5515

CIVIL ENGINEER: EGIS GROUP
6240 HWY 7, SUITE 200
WOODBIDGE, ON L4H 4G3
TEL: 905.856.5200

Revisions


5	ISSUED FOR SPA	2026-08-25	MC/Al
4	ISSUED FOR SPA	2026-04-14	MC/Al
3	ISSUED FOR SPA	2026-02-12	MC/Al
2	ISSUED FOR SPA	2025-12-12	MC/Al
1	ISSUED FOR SPA	2025-09-09	MC/Al

Stamp



Keymap


Scale

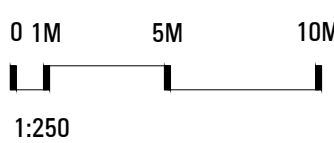

Phase

SPA PHASE

North

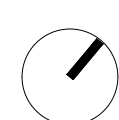

Drawing Name

LANDSCAPE PLAN

Sheet Number

NOT FOR CONSTRUCTION

LS.102

© STUDIO tla