
[illegible]

	EXISTING WELL
	EXISTING HYDRO METER
	EXISTING ELEVATION
	EXISTING FENCE
	PROPERTY LINE
	BOTTOM OF DITCH
	C/L OF ROAD
	EXISTING EDGE OF GRAVEL
	PROPOSED C/L SWALE
	APPROX. WATER SERVING
	APPROX. U/G HYDRO SERVING
	APPROXIMATE EXISTING SEPTIC FIELD BOUNDARY
	APPROXIMATE NEW SEPTIC FIELD BOUNDARY
	NEW BUILDING
	EXISTING BUILDING

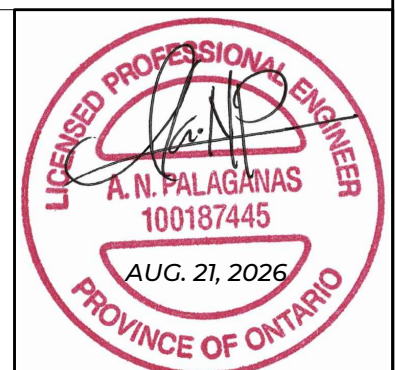

THIS DOCUMENT WAS DIGITALLY SEALED. CONTACT US TO VERIFY AUTHENTICITY. THIS
DRAWING CANNOT BE RELIED UPON UNLESS SEALED AND SIGNED.

3	JH	AUG. 21, 2026	REVISED PER CITY COMMENTS & ISSUED FOR SPC
2	JH	JUL. 20, 2026	REVISED PER CITY COMMENTS & ISSUED FOR SPC
1	JH	MAR. 12, 2026	ISSUED FOR SITE PLAN CONTROL
NO.	BY:	DATE:	REVISION:



Planning
Land Development
Building Design
Engineering

REVIEWER	DESIGNER	DRAFTER	FILE NO.
AFM	JH	JH	12486

HIDDEN POND WINERY
4011 VAUGHAN SIDE RD.
CARP, ONTARIO
K0A 1L0

SITE SERVICING SKETCH

C-3

By Adam Brown at 7:55 pm, Sep 07, 2026

AR

ADAM BROWN
MANAGER , DEVELOPMENT REVIEW RURAL
PLANNING, DEVELOPMENT & BUILDING SERVICES
DEPARTMENT. CITY OF OTTAWA