
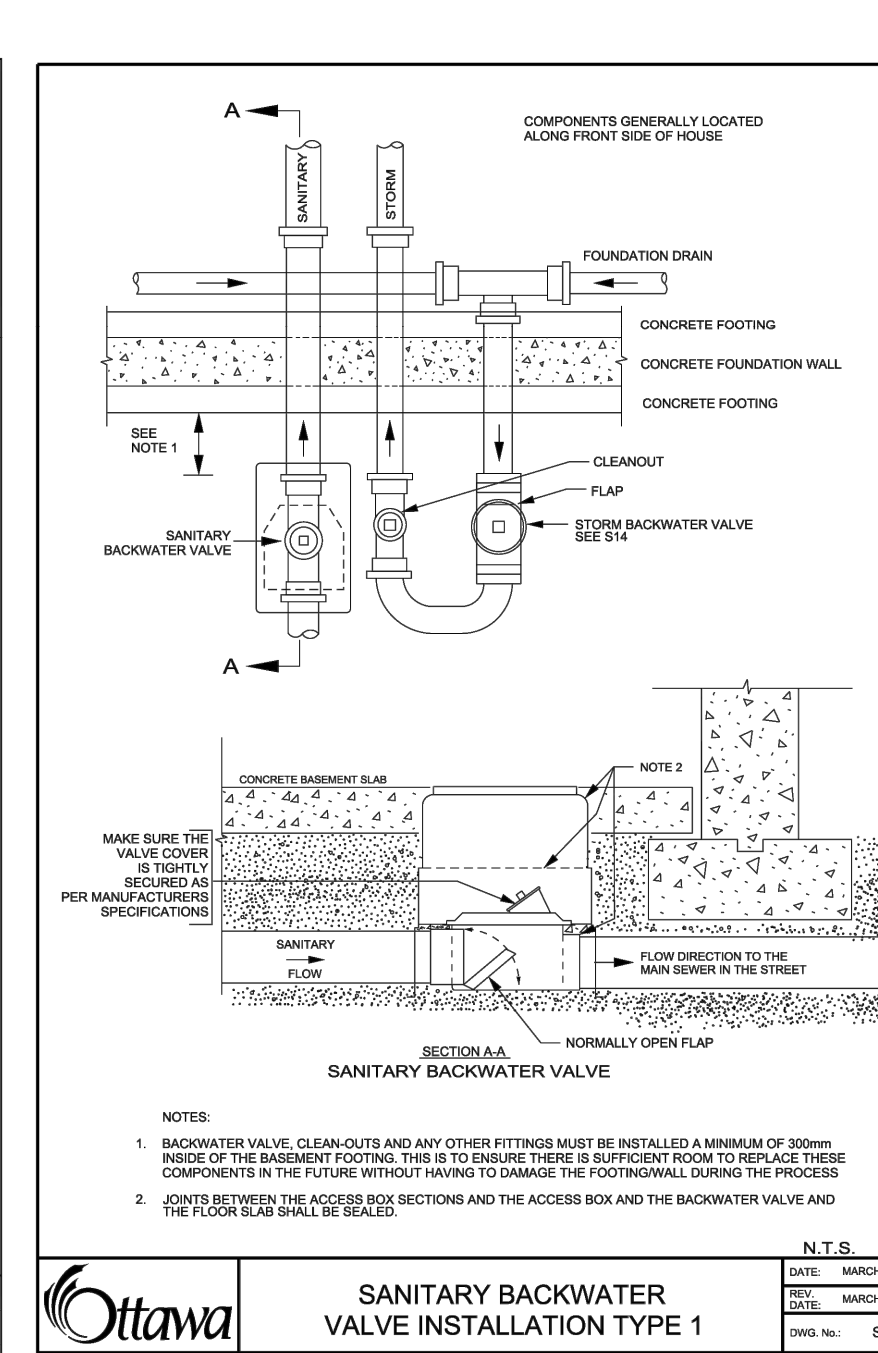
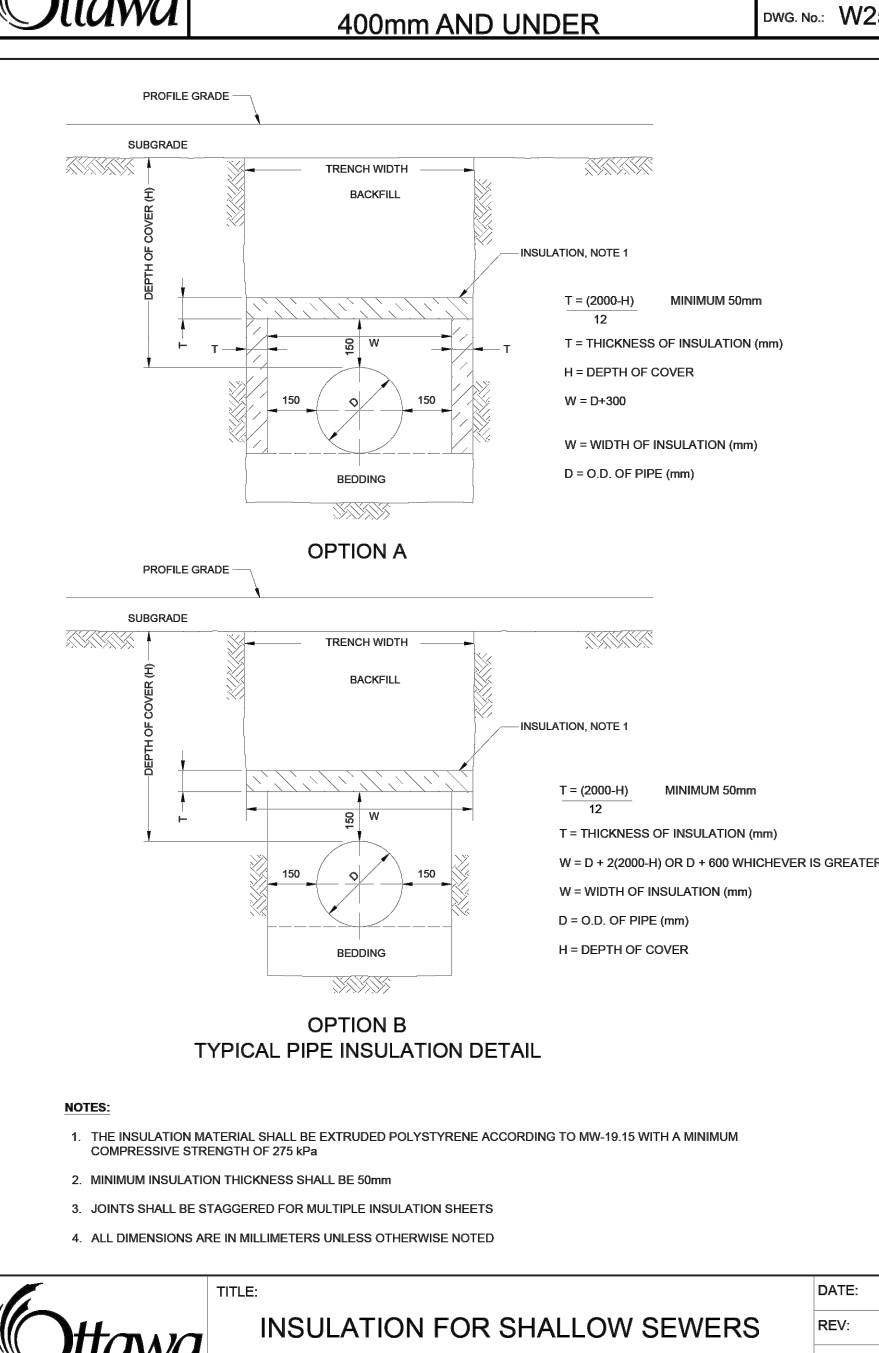
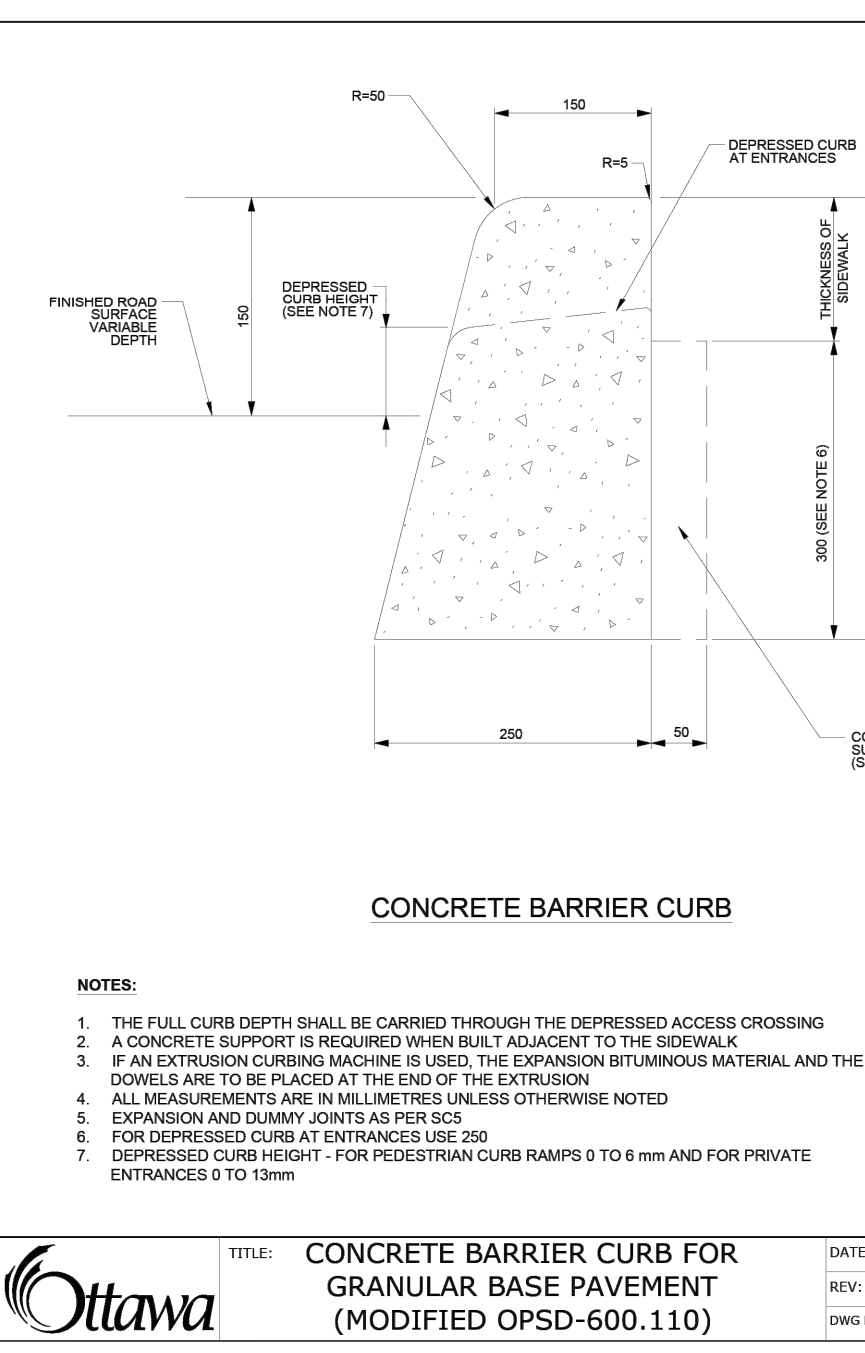
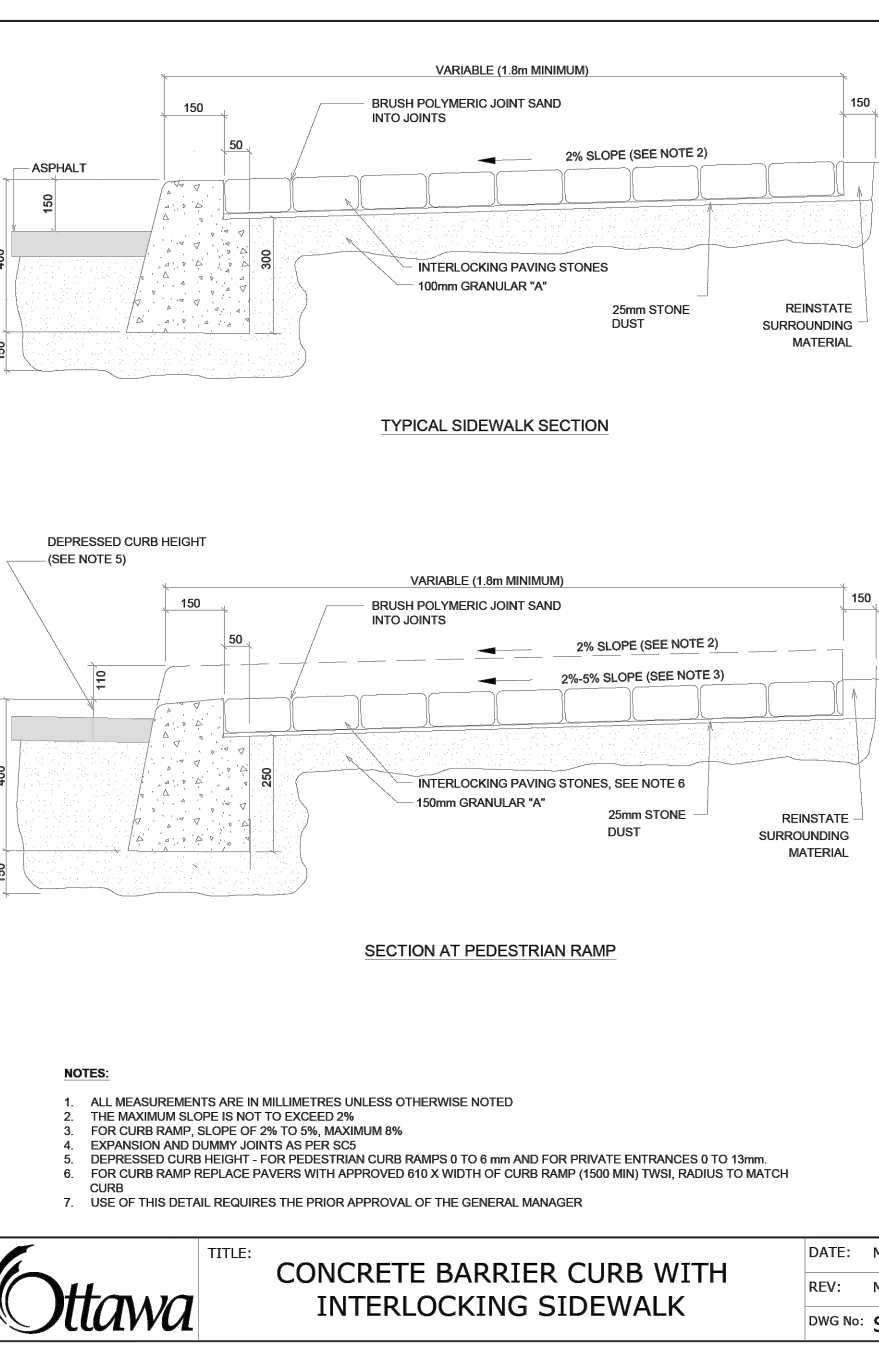
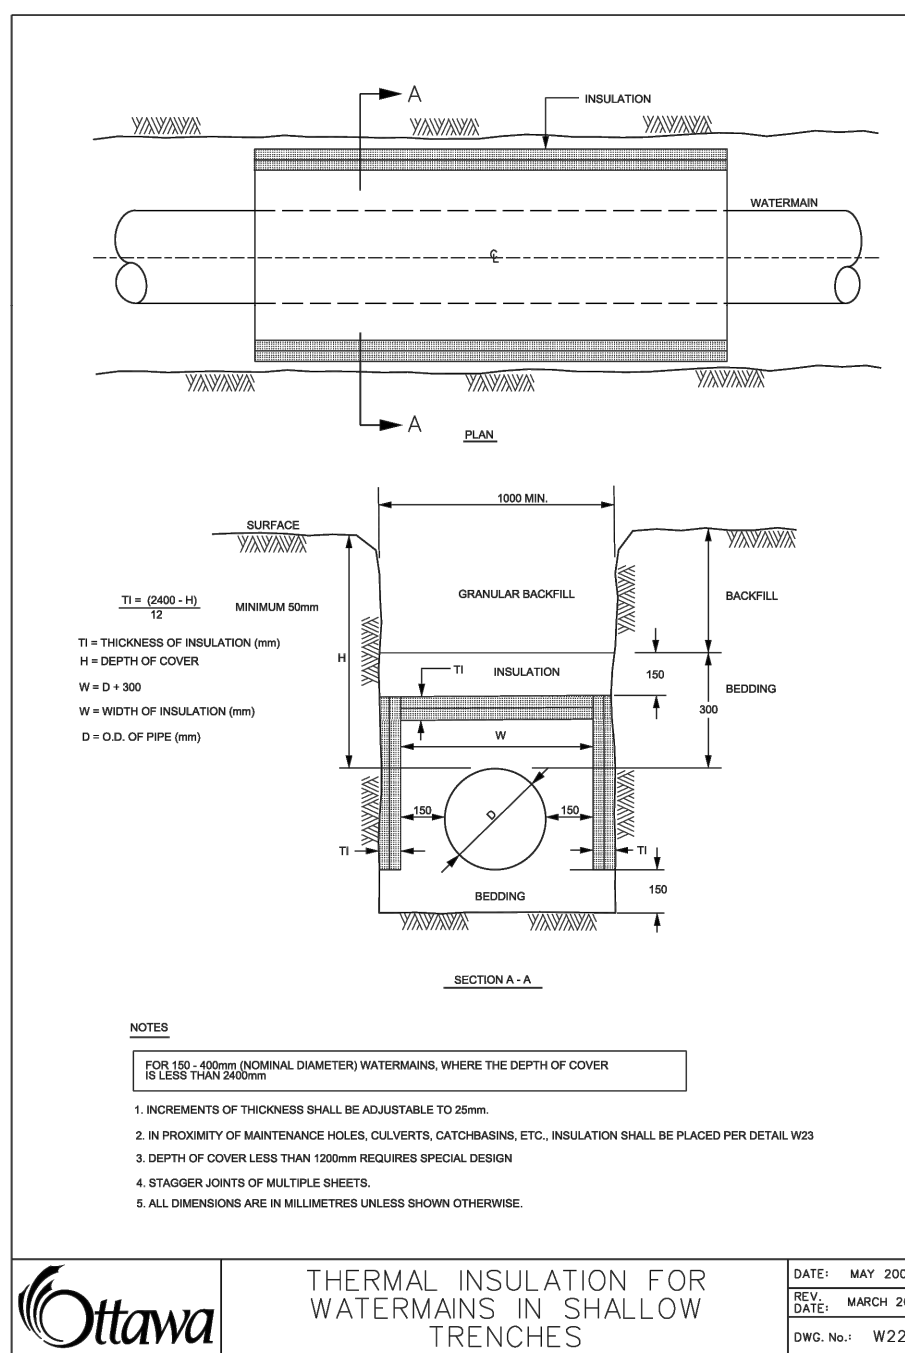
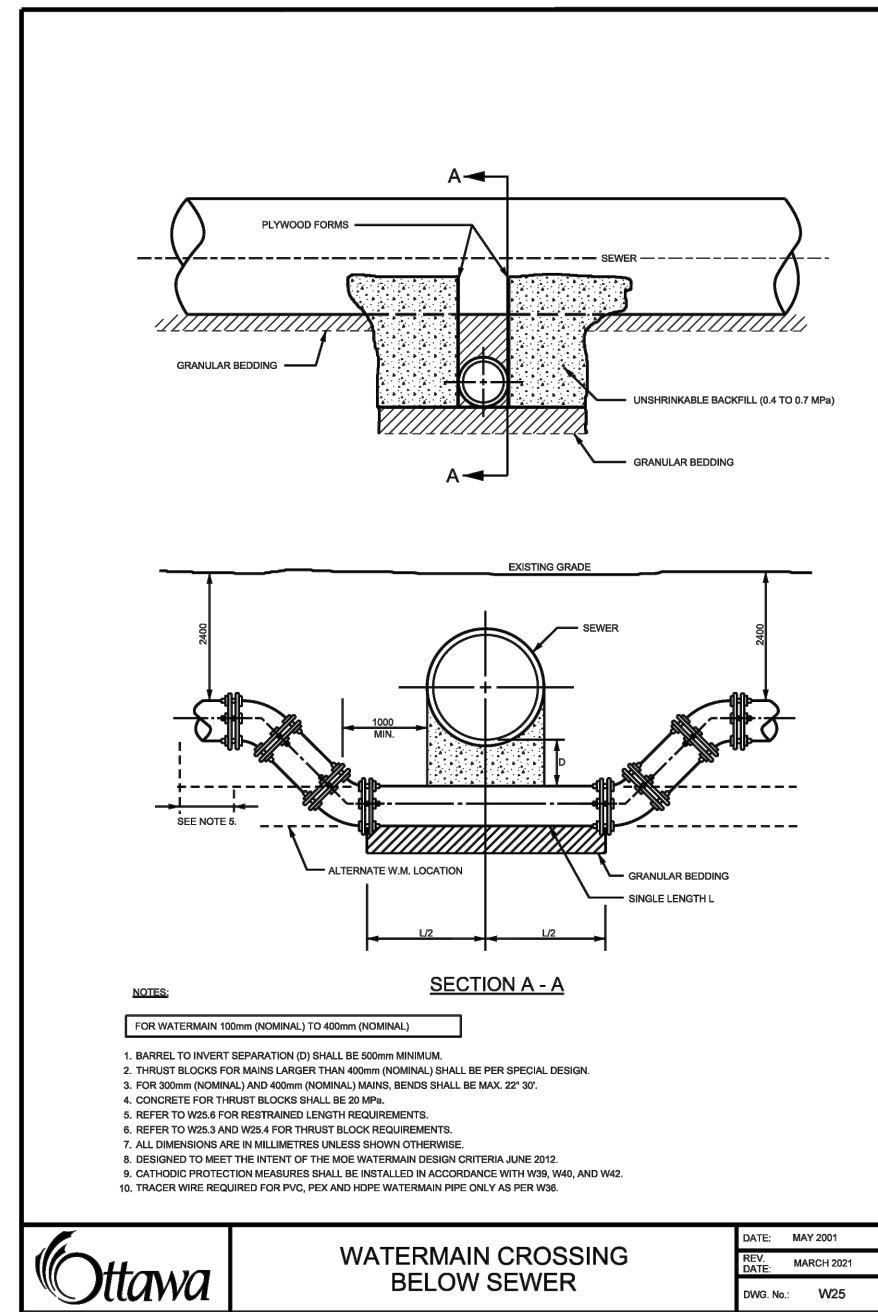
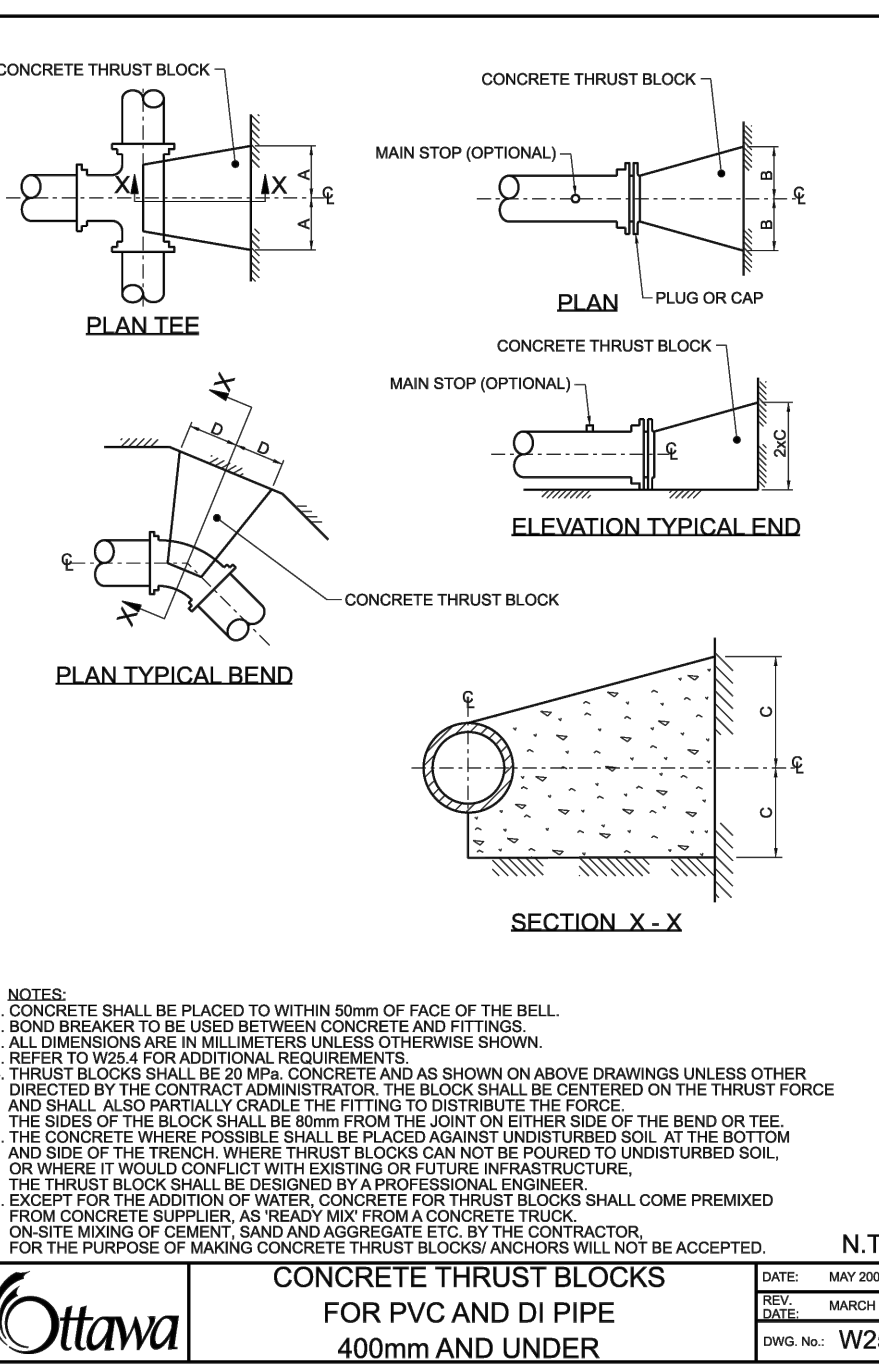
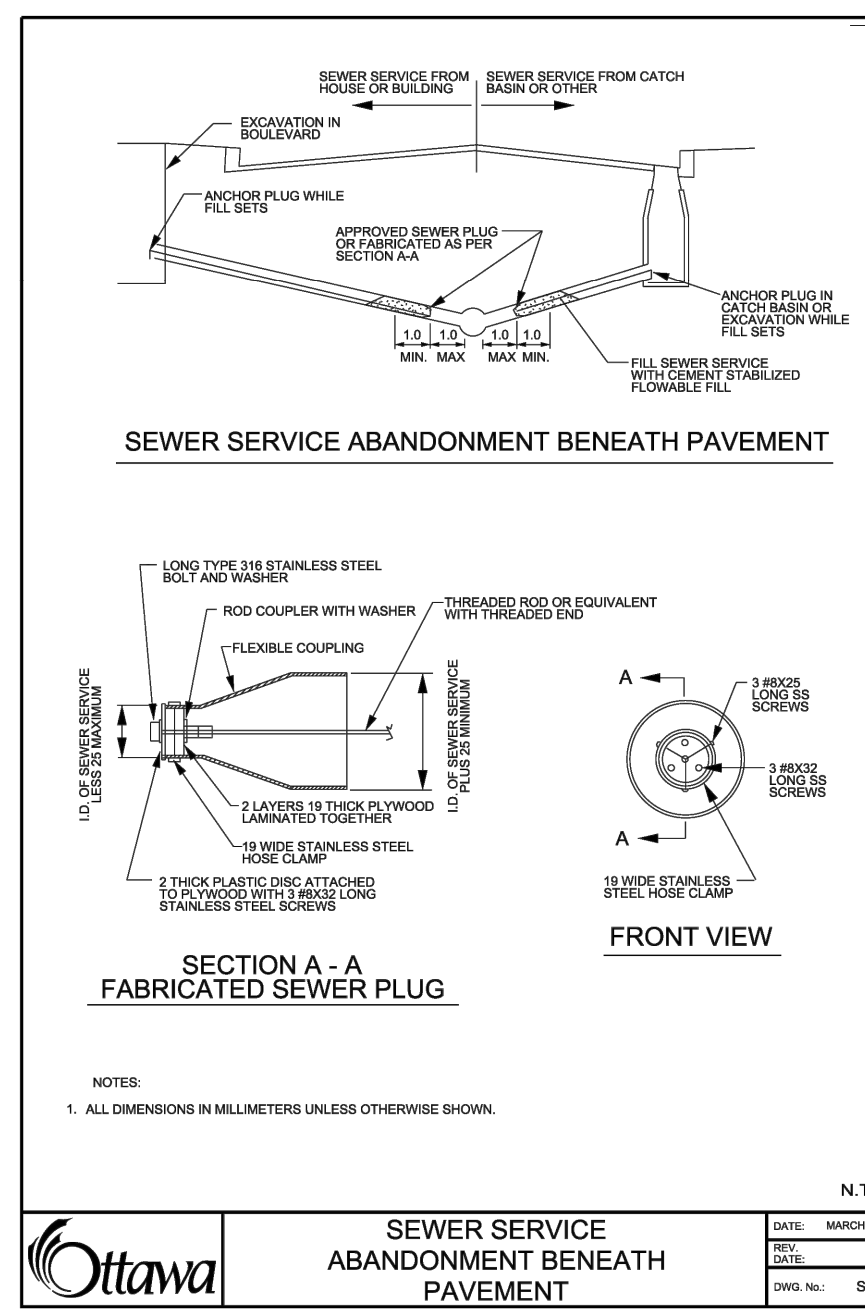
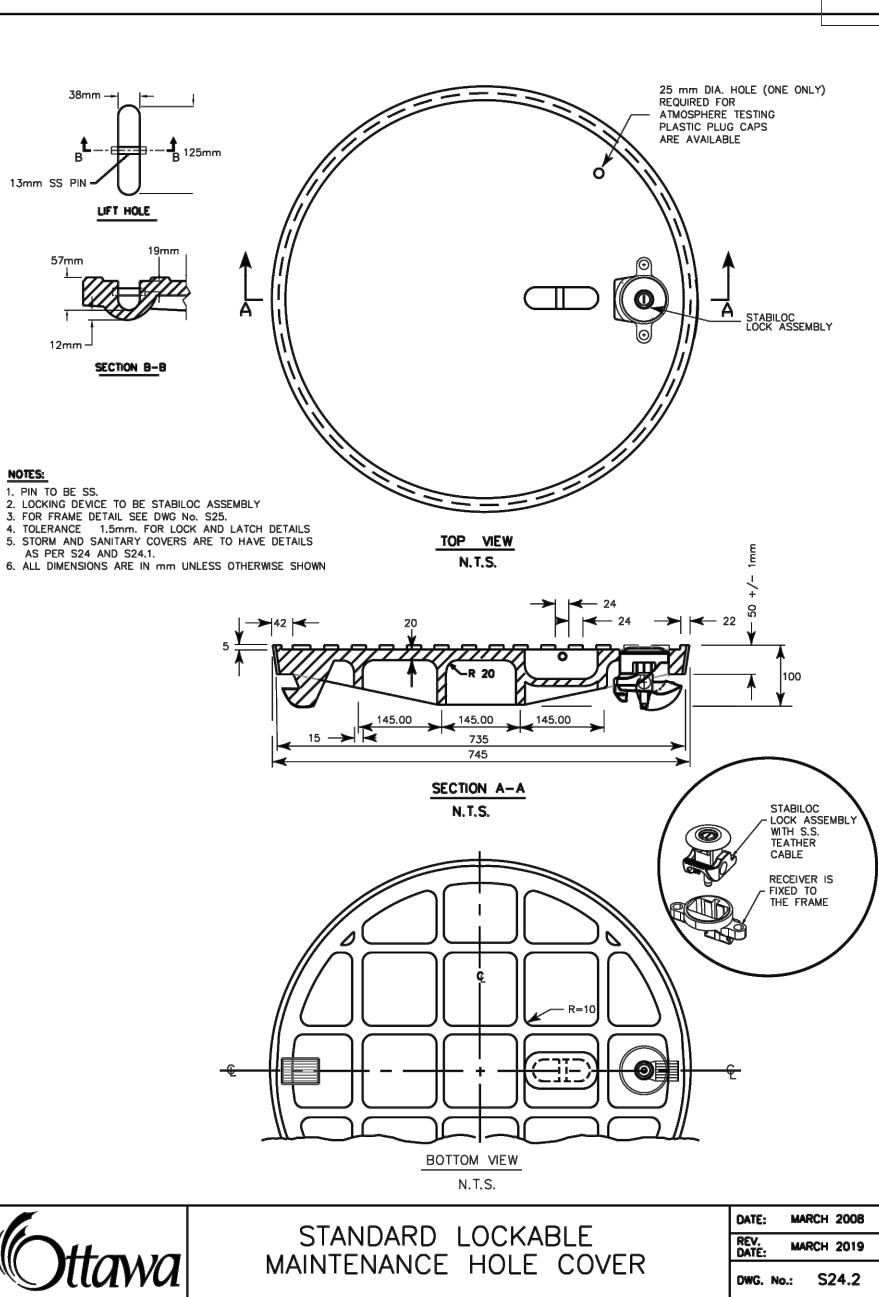
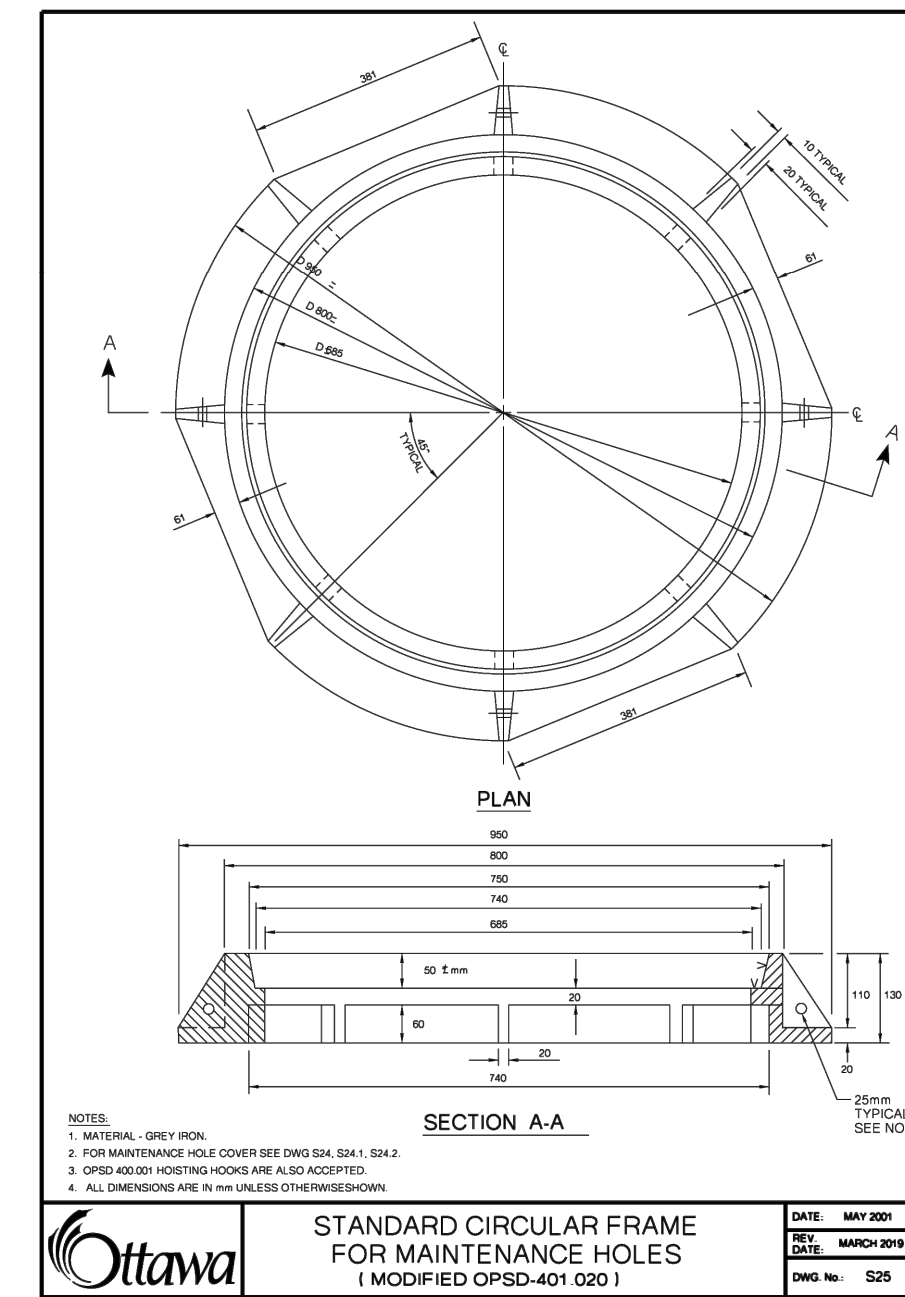
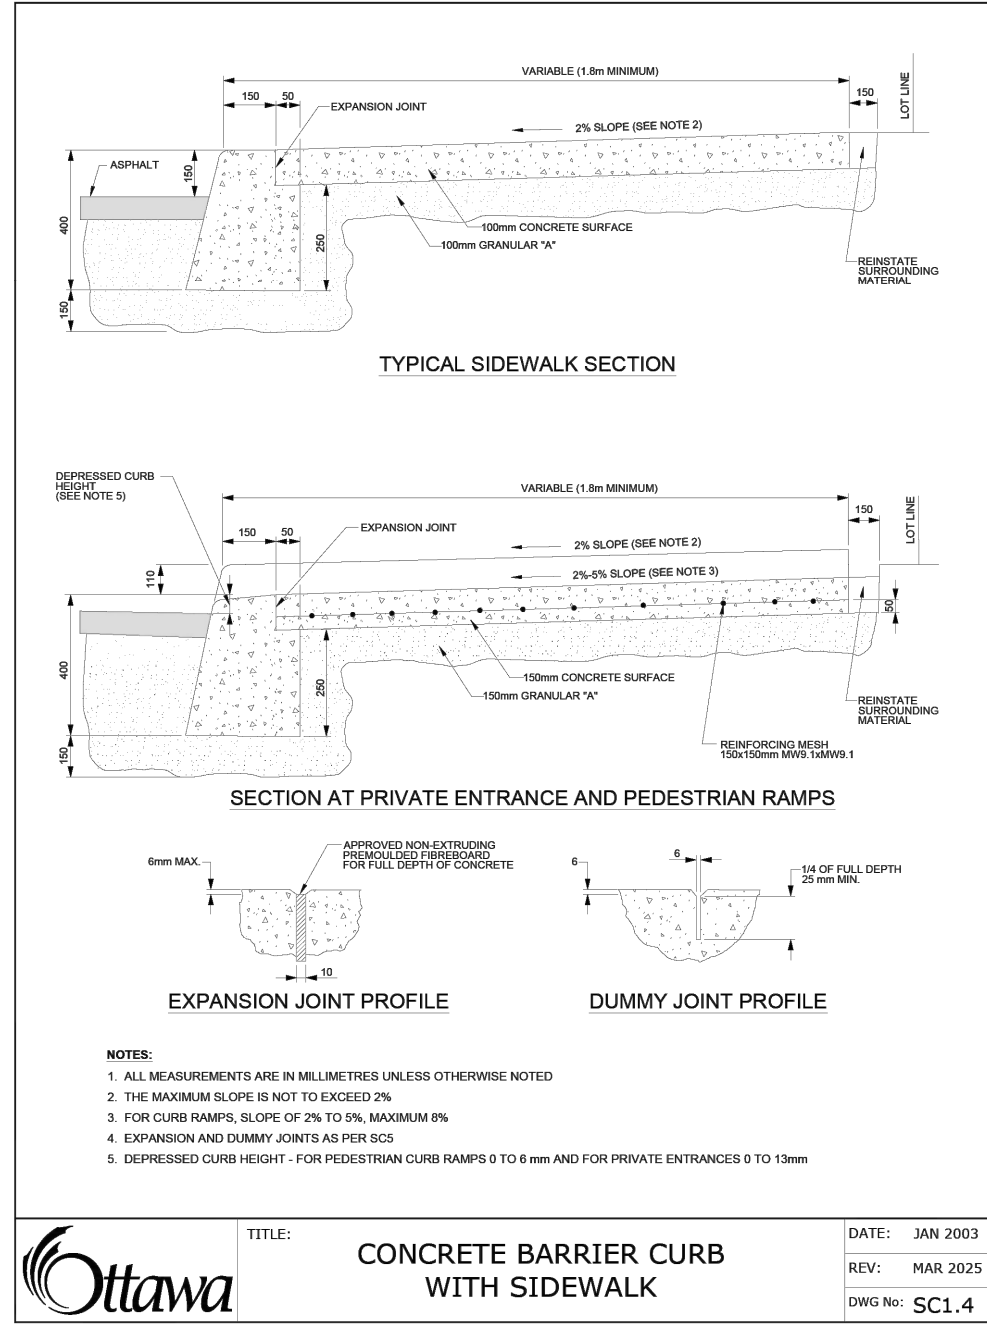
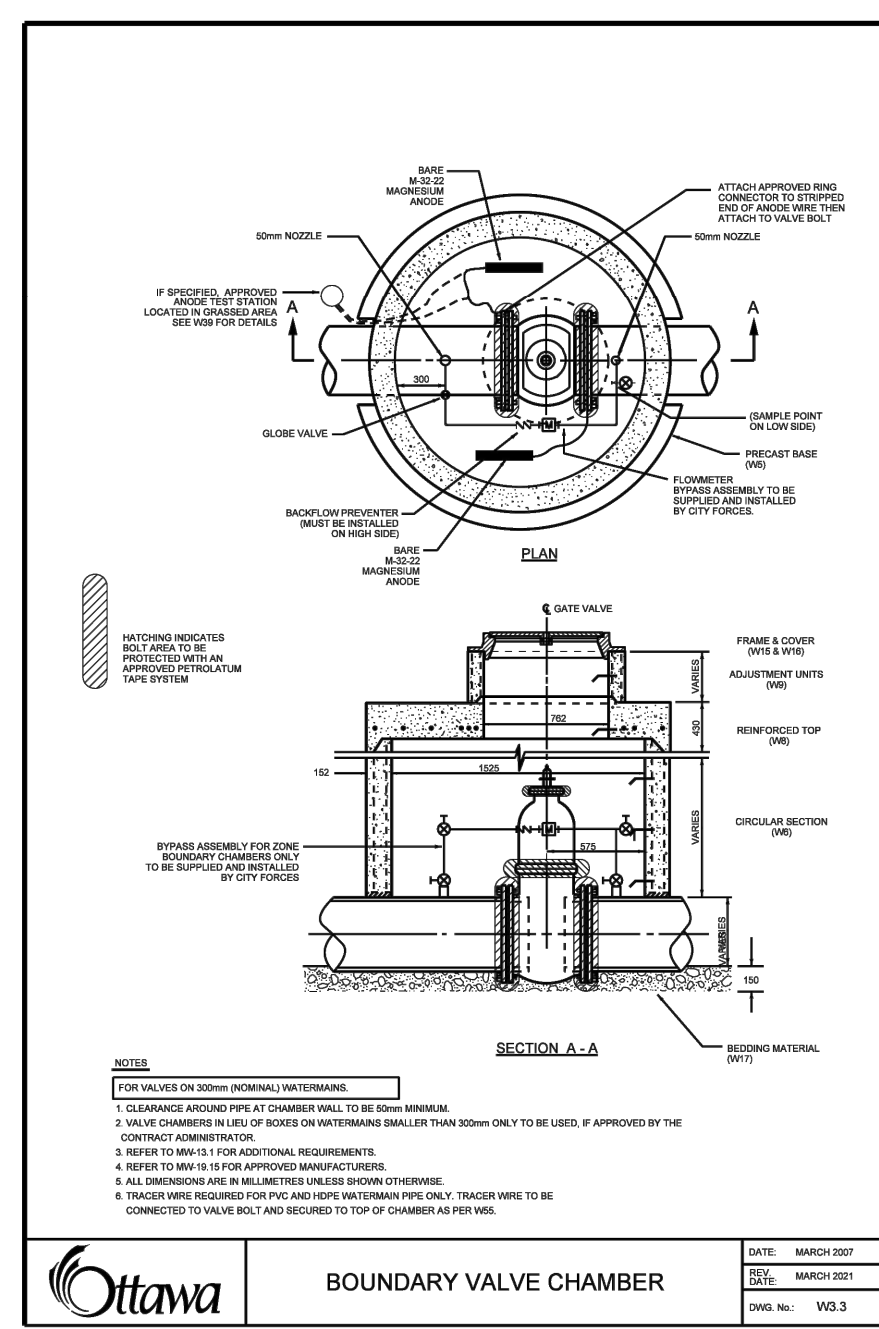
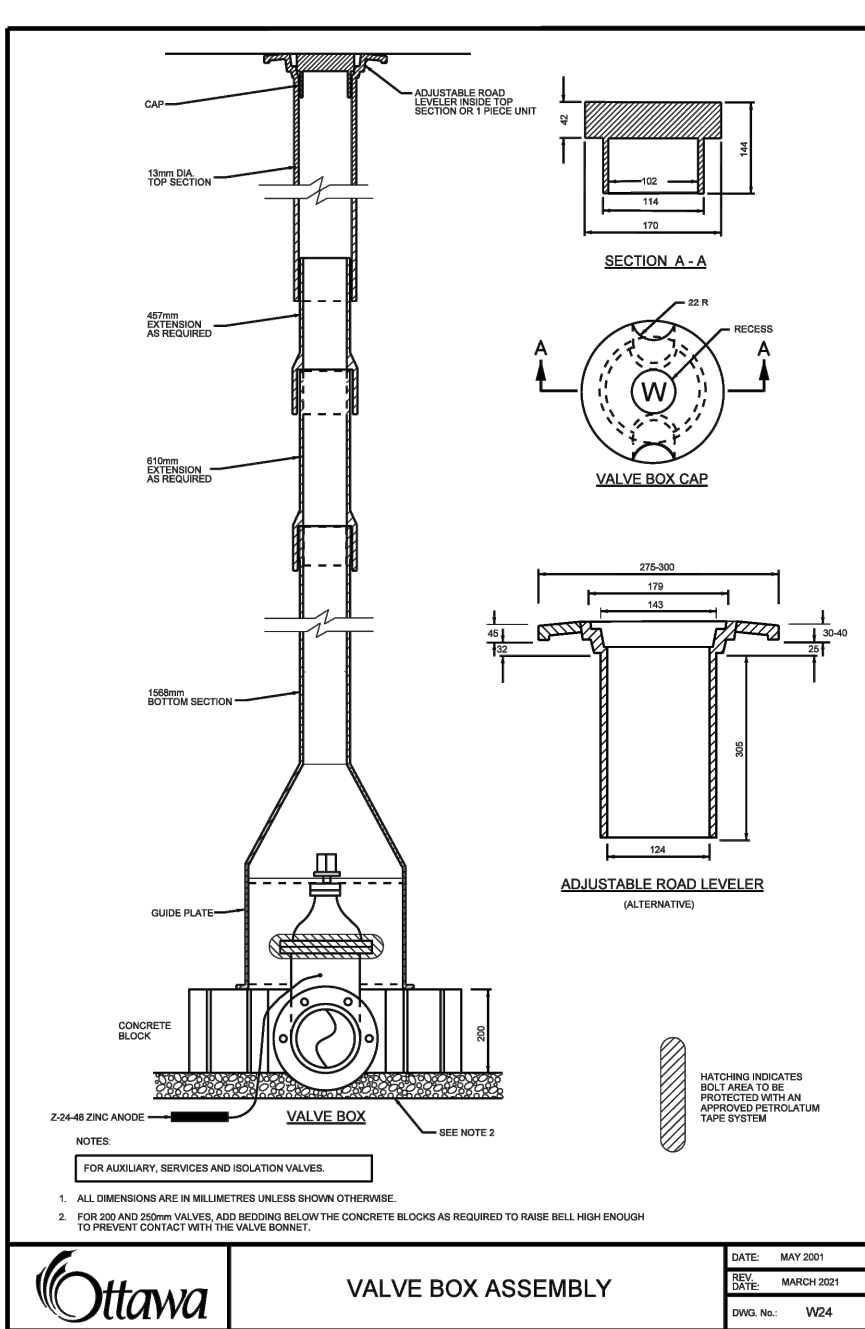
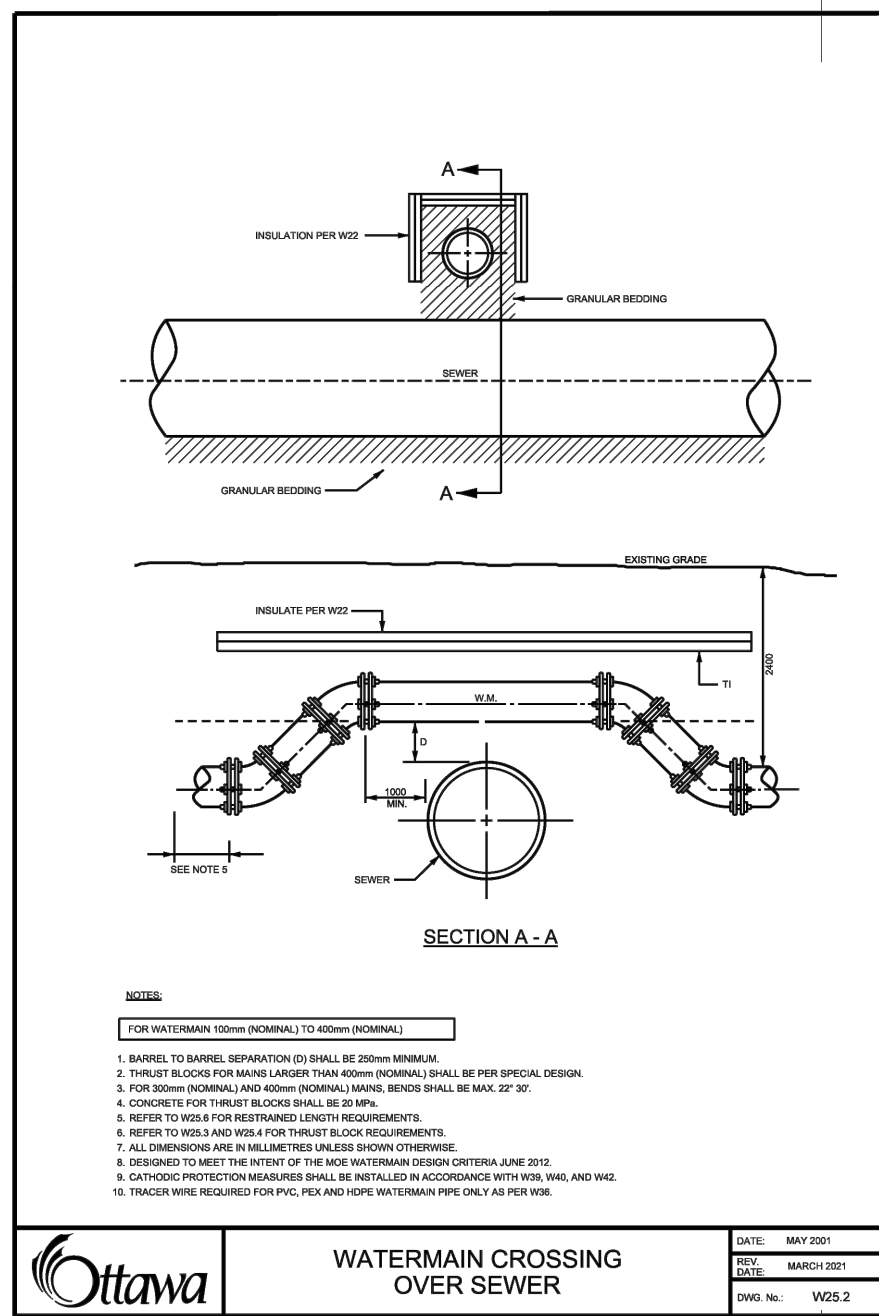


Allison Hamlin

ALLISON HAMLIN
MANAGER, DEVELOPMENT REVIEW ALL WARDS
PLANNING, DEVELOPMENT & BUILDING SERVICES
DEPARTMENT, CITY OF OTTAWA

APPROVED

By Allison Hamlin at 11:22 am, Sep 11, 2026

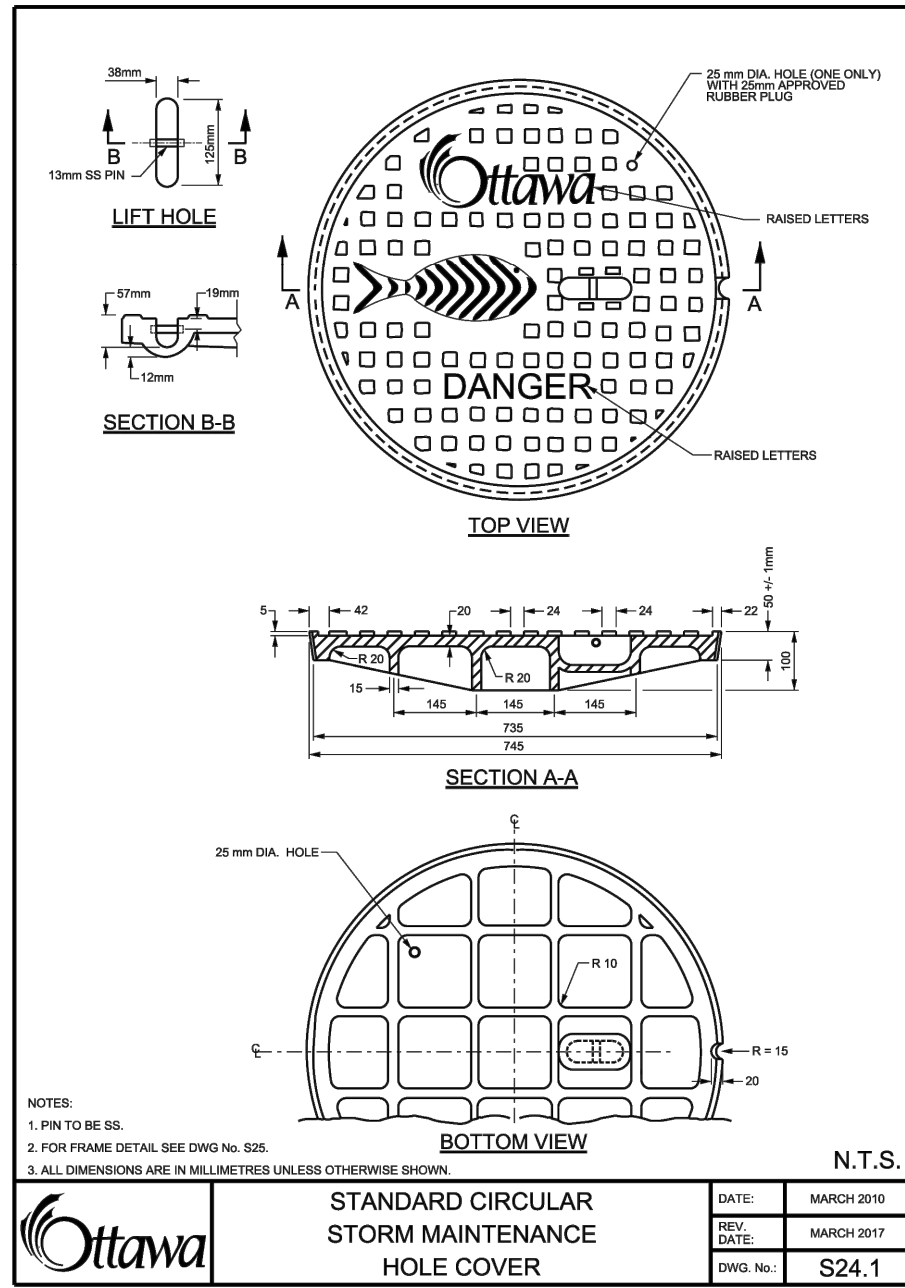

1	ISSUED FOR SITE PLAN CONTROL	JP	SG	26.06.10
Revision		By	Appd.	YY.MM.DD

File Name:	160402258-08	JP	SG	JP	26.02.06
		Dwn.	Chkd.	Dsgn.	YY.MM.DD

Permit-Seal



Client/Project

PYE & RICHARDS - TEMPRANO AND YOUNG ARCHITECTS INC.

OCSEB
MER BLEUE ELEMENTARY SCHOOL
OTTAWA, ON, CANADA

Title

DETAILS SHEET

Project No.

160402258

Drawing No.

DS-1

Scale

6 of 7

Sheet

Revision

1

PLAN # XXXXX