

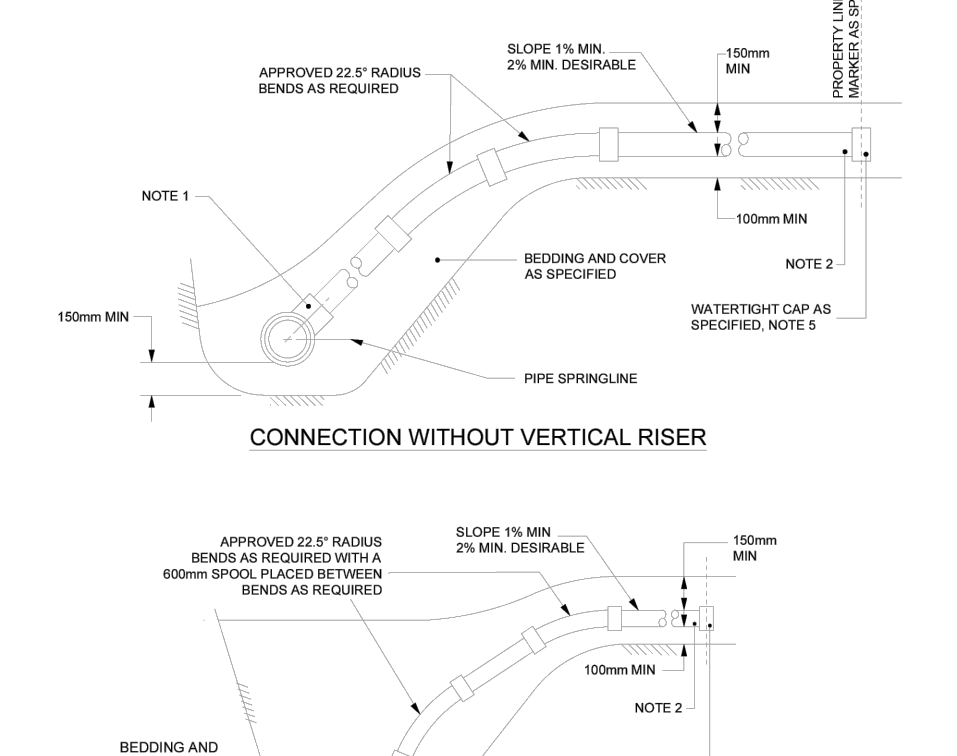
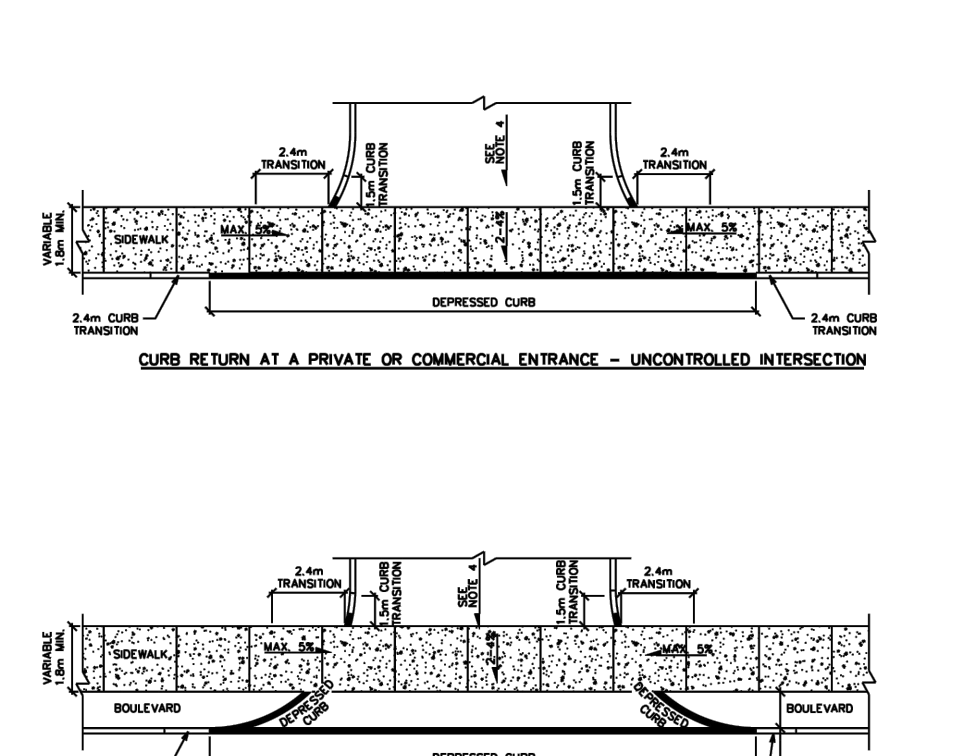
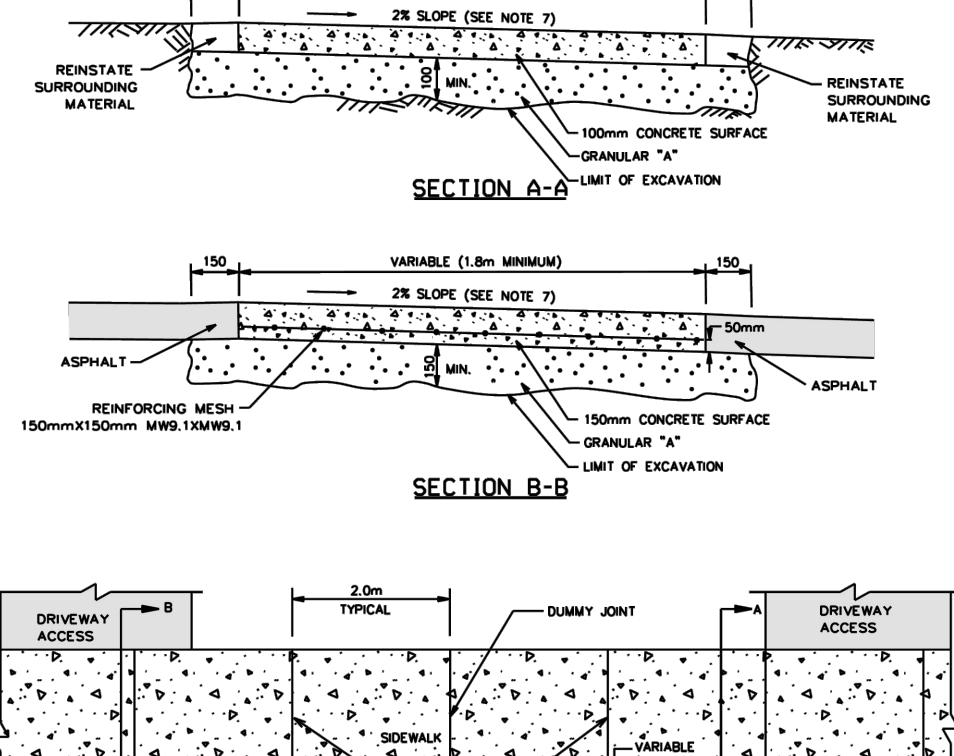
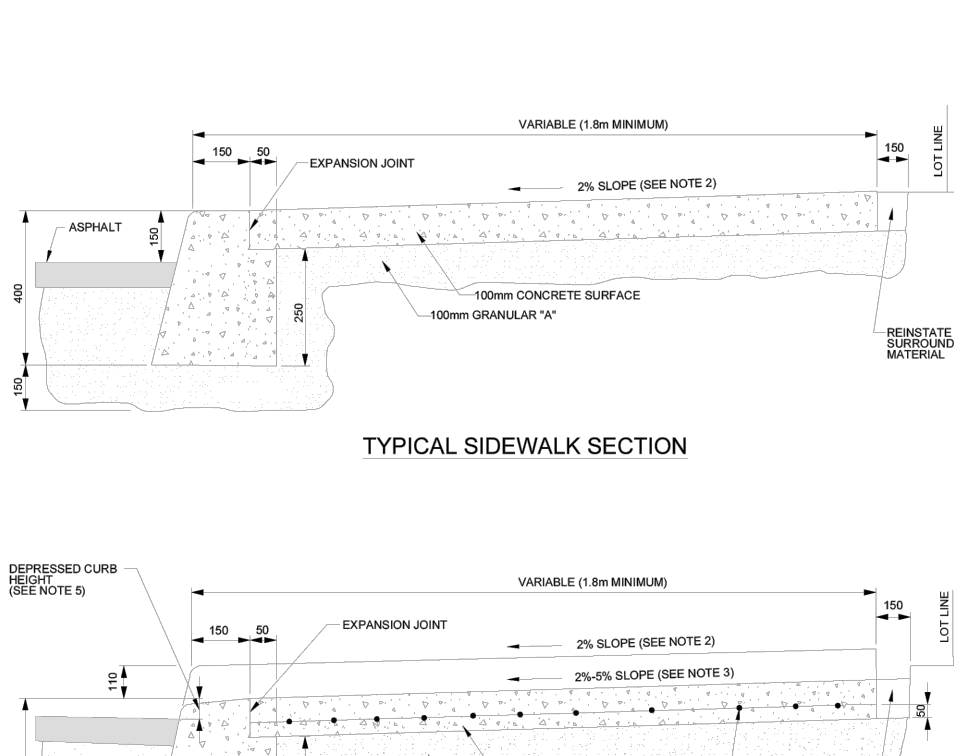
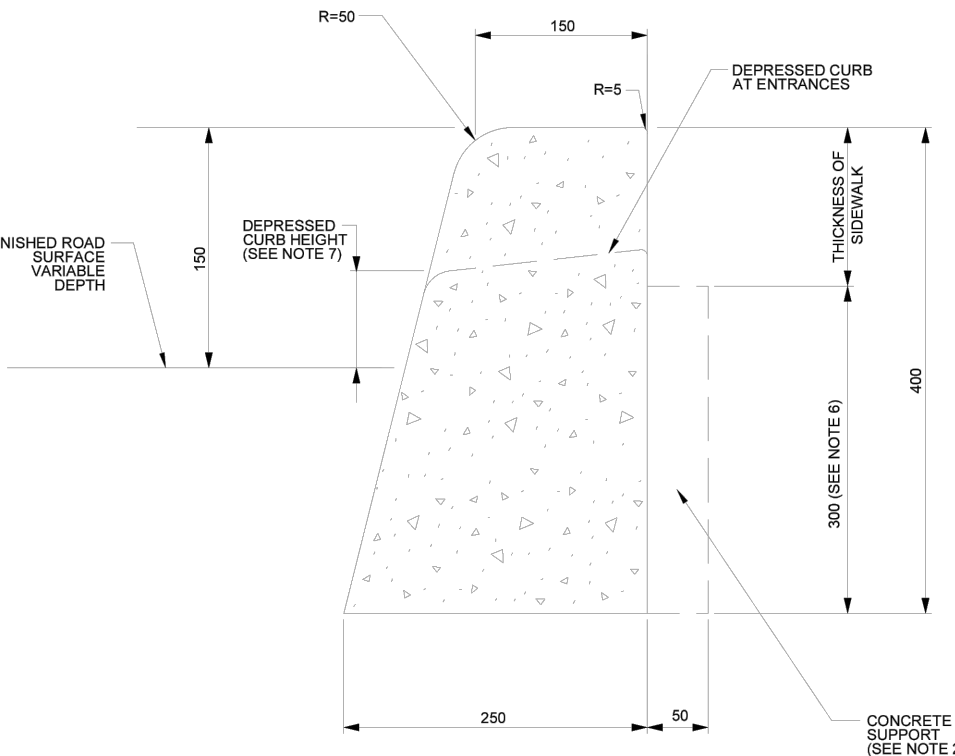
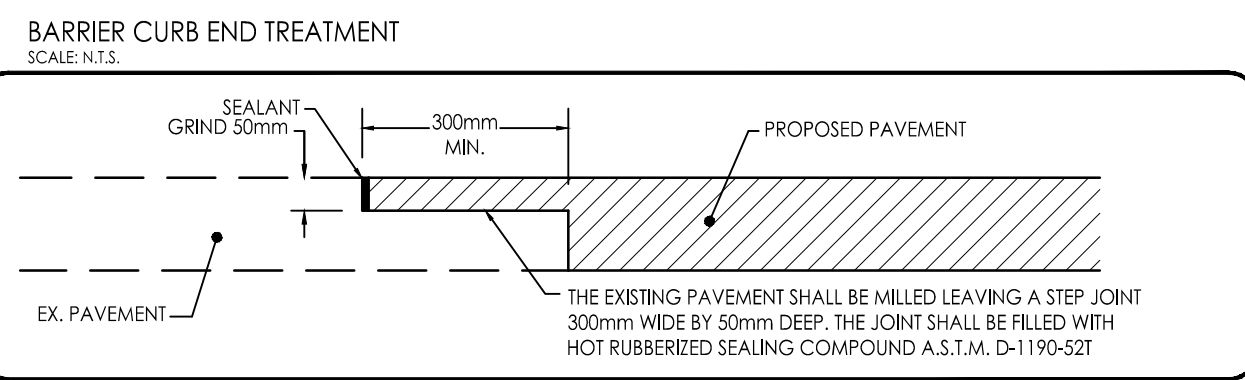


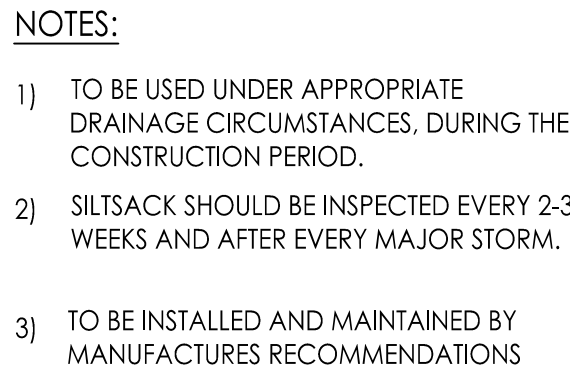






The Contractor shall verify and be responsible for all dimensions. DO NOT scale the drawing - any errors or omissions shall be reported to Stantec without delay.
The Copyrights to all designs and drawings are the property of Stantec. Reproduction or use for any purpose other than that authorized by Stantec is forbidden.

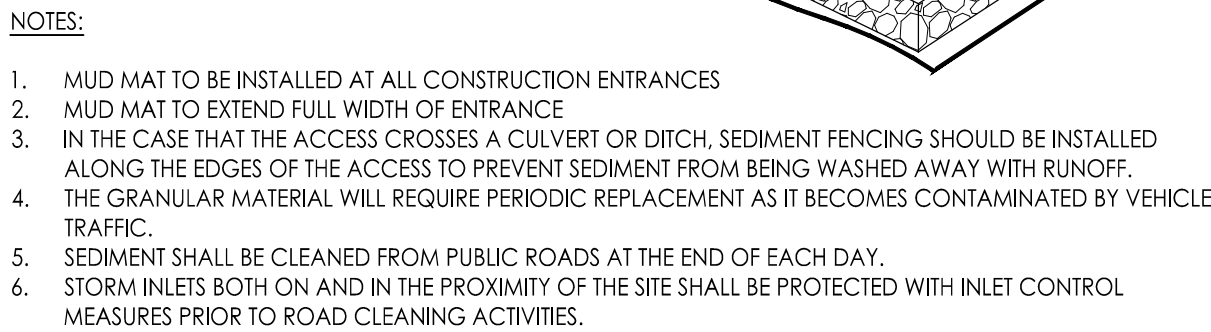

DEVELOPER/OWNER: ASHBURY COLLEGE
MUNICIPAL ADDRESS:
362 MARIPOSA AVENUE, OTTAWA, ON K1M 0T3
LEGAL DESCRIPTION OF PROPERTY:
BLOCK A REGISTERED PLAN 251 &
PART OF BLOCK 10 REGISTERED PLAN 92, CITY OF OTTAWA
N 74° 08'30" E, N 80° 44'30" E
N 81° 15'00" E, N 12° 23'30" E
N 12° 18'40" W, N 12° 27'00" W

BOUNDARY INFORMATION COMPILED FROM EXISTING RECORDS AND
FIELD SURVEY

BEARINGS ARE GRID, DERIVED FROM CAN-NET 2016 REAL TIME NETWORK
GPS OBSERVATIONS AND ARE REFERENCED TO SPECIFIED CONTROL
POINTS 01919680105 AND 019198434761,
MTM ZONE 9 (76°30' WEST LONGITUDE | NAD-83 (ORIGINAL)).

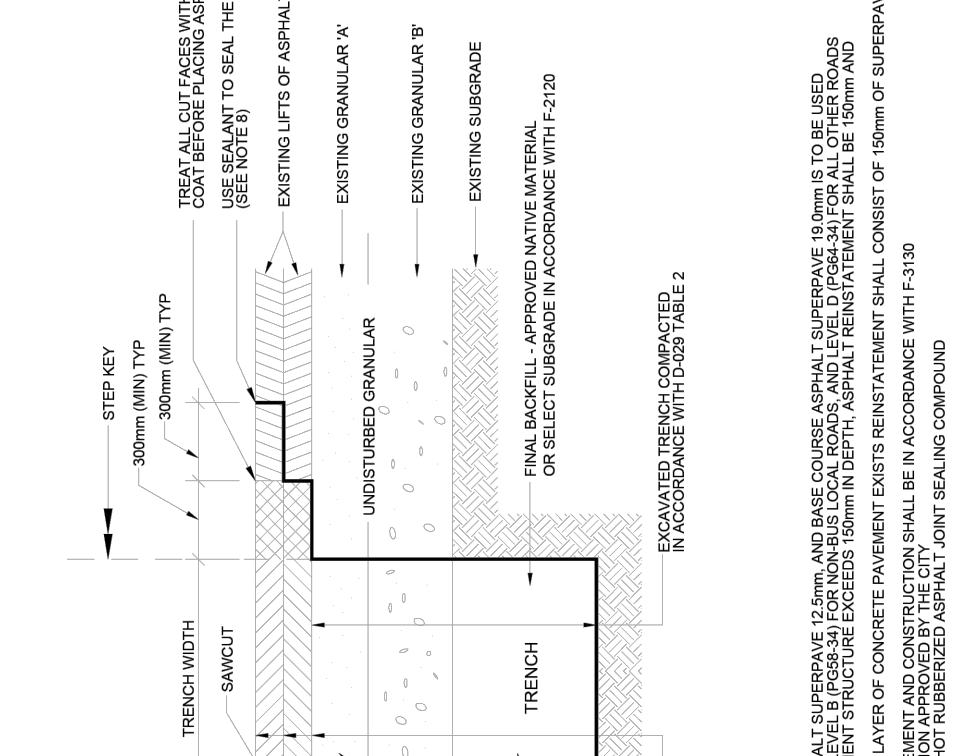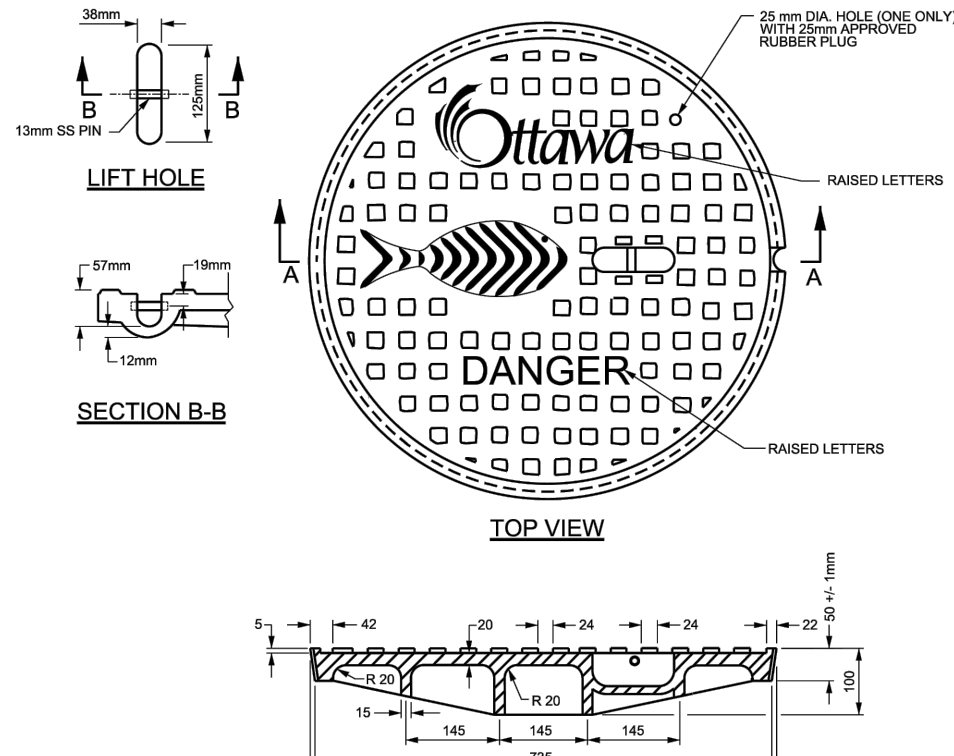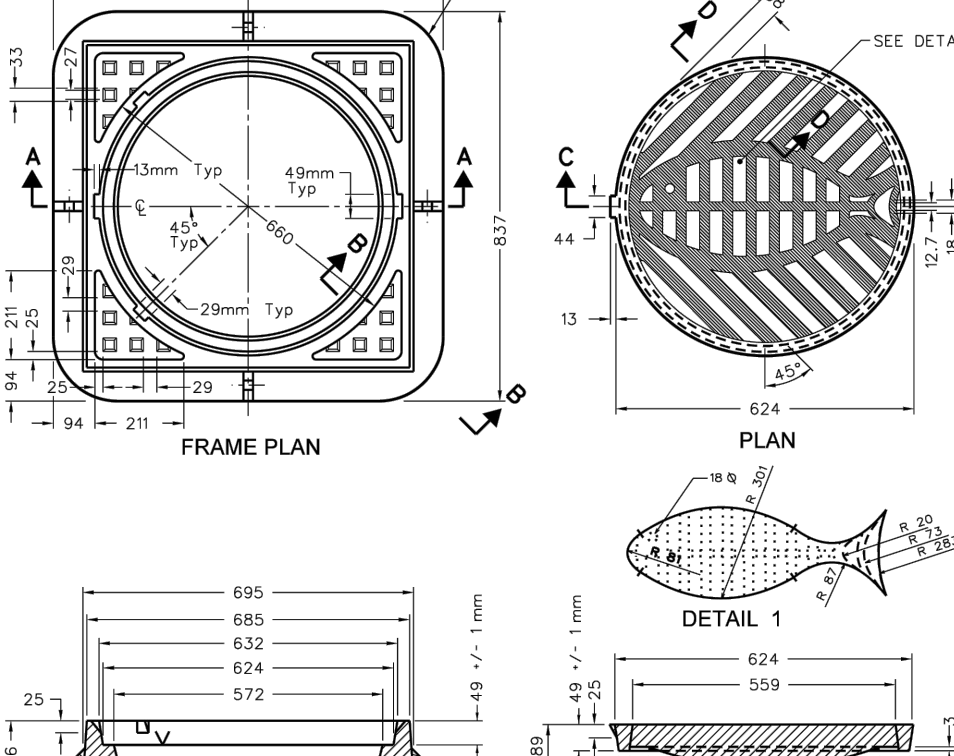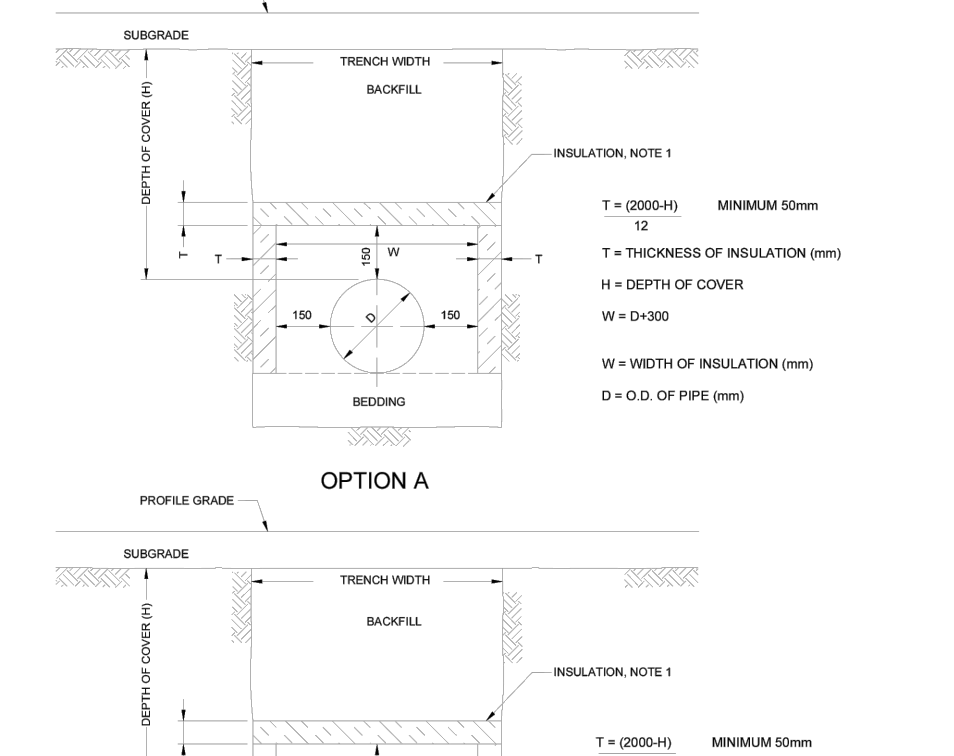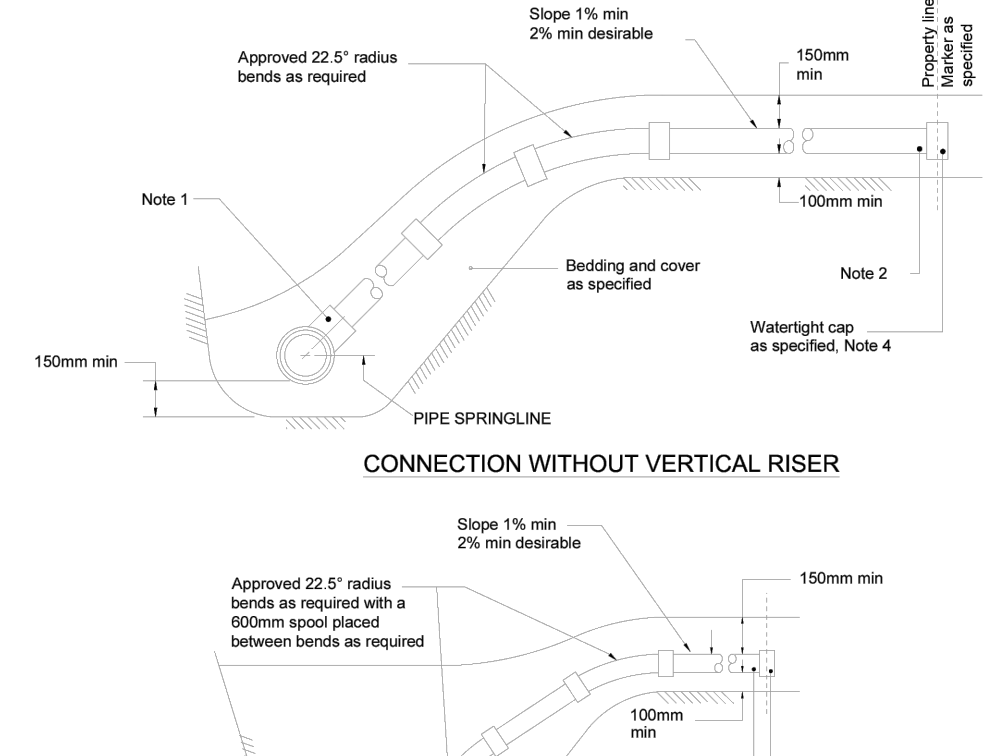

3	RE-ISSUED FOR SITE PLAN APPLICATION	MJS	DT	26.09.17
2	RE-ISSUED FOR CITY DISCUSSION	MJS	DT	26.08.04
1	ISSUED FOR SITE PLAN APPLICATION	MJS	PM	26.04.21
Revision		By	Appd.	YY.MM.DD

File Name: 116501019 D8.DWG	MJS	AG	MJS	26.09.09
	Dwn.	Chkd.	Dsgn.	YY.MM.DD

Permit-Sea

Client/Project
ASHBURY COLLEGE

ASHBURY COLLEGE
SYNTHETIC TURF FIELD
OTTAWA, ON

Title _____

NOTES AND LEGENDS PLAN

Project No. 116501019	Scale	
Drawing No.	Sheet	Revision

C150

23 of 24

3