



PLAN - RETAINING WALL #8 & #9

1:100

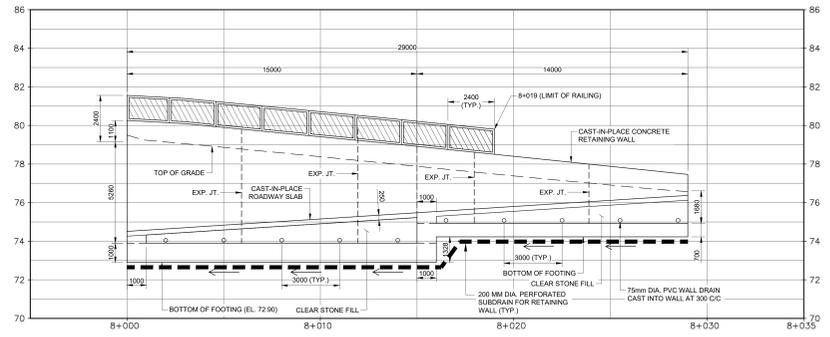


ELEVATION - RETAINING WALL #8

1:100

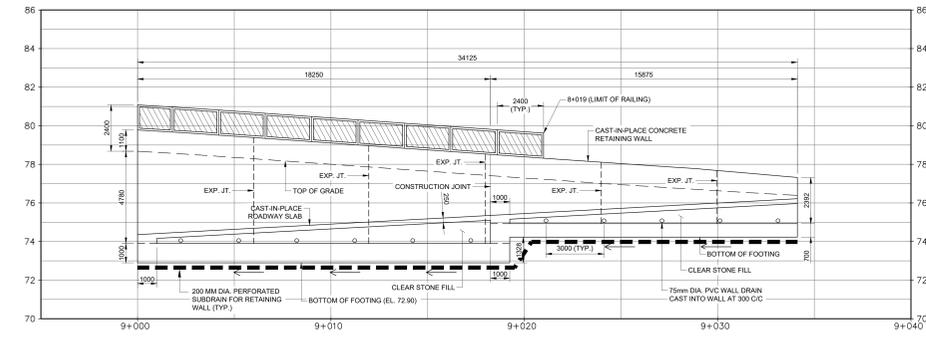

ELEVATION - RETAINING WALL #9

1:100

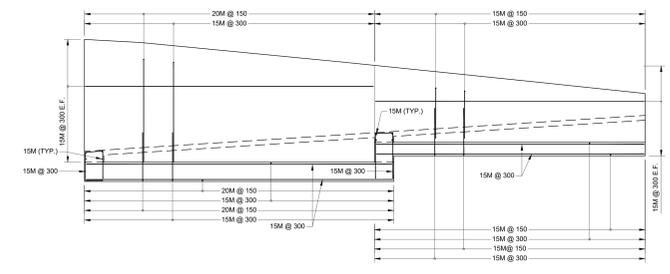


REINFORCING STEEL DETAIL - WALL #8

1:100


NOTES

1. STAINLESS STEEL RAILING SHOWN ON DRAWING C7-408.
2. TREE PLANTING BEHIND RETAINING WALLS IS NOT PERMITTED WITHIN 3.0M OF THE BACK OF THE WALL. ROOT CONTROL MEASURES (BARRIERS AND BAGS) SHALL BE USED FOR ALL TREE PLANTINGS IN THE VICINITY OF WALLS.
3. INSULATION DIRECTLY BELOW FOOTING TO CONSIST OF H-60 RIGID INSULATION. INSULATION BEYOND FOOTING FOOTPRINT MAY CONSIST OF 5M RIGID INSULATION.

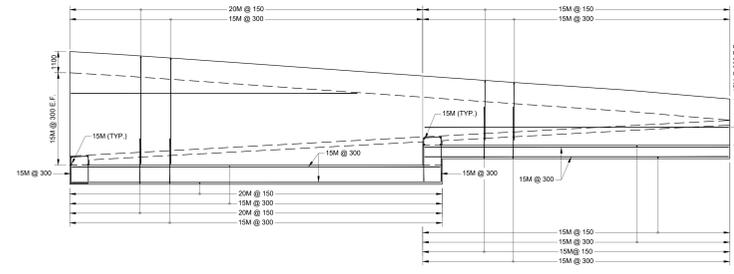


REINFORCING STEEL DETAIL - WALL #9

1:100

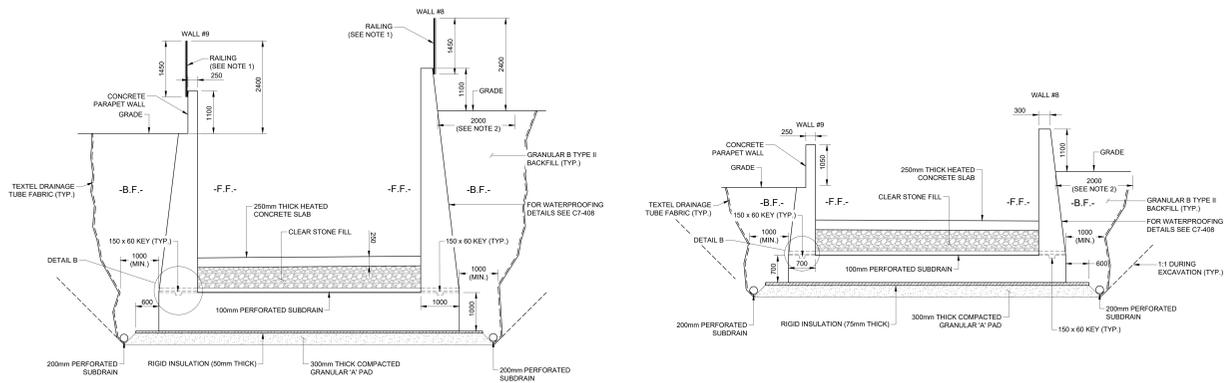


SECTION 1

SECTION 2

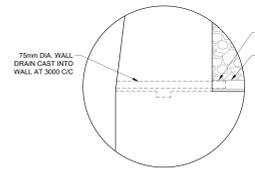


DETAIL A

1:20

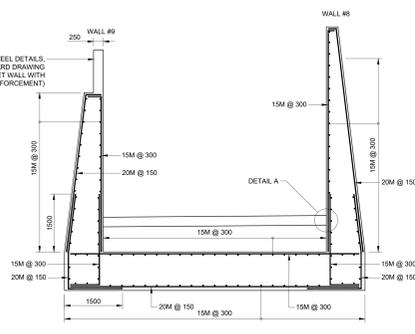


REINFORCING STEEL DETAIL - SECTION 1

1:50

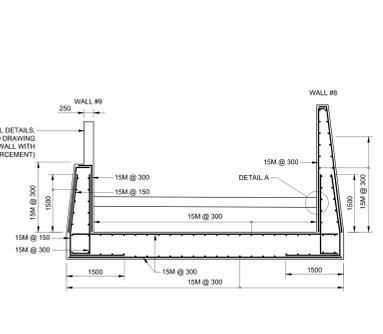

REINFORCING STEEL DETAIL - SECTION 2

1:50

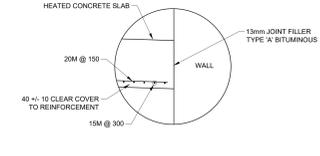

DETAIL A

1:10

**PROJECT**  
THE OTTAWA HOSPITAL  
NEW CAMPUS  
DEVELOPMENT -  
PHASE 4 MAIN HOSPITAL  
BUILDING  
900 CARLING AVE, OTTAWA, ONTARIO

**CLIENT**  
The Ottawa Hospital | L'Hôpital d'Ottawa

**CONSTRUCTION**  
PCL | EllisDon

**CLIENT PROJECT NO.**  
1070002

**KEY PLAN**  
TRUE NORTH | PROJECT NORTH

**REVISIONS**

NO.	REVISION	DATE
07	SITE PLAN CONTROL RESUBMISSION	2026-01-10
06	80% DD SUBMISSION	2025-09-19
05	SITE PLAN CONTROL RESUBMISSION	2025-06-03
04	65% DD SUBMISSION	2025-06-05
03	35% DD SUBMISSION	2025-01-28
02	ISSUES FOR ACP FOR READINESS	2025-01-28
01	80% DD SUBMISSION	2024-09-10
N/A	ISSUED	DATE

**DRAWING STATUS**  
NOT FOR CONSTRUCTION

DISCREPANCIES MUST BE REPORTED IMMEDIATELY TO THE ARCHITECT BEFORE PROCEEDING. CONTRACTORS MUST CHECK ALL DIMENSIONS ON SITE. THIS DRAWING IS PROTECTED BY COPYRIGHT. ALL DIMENSIONS ARE SHOWN IN METRIC.

**AUTORS**  
wsp

**PROJECT TEAM**  
DESIGN BUILDER: POLIED A JOINT VENTURE  
ARCHITECTURAL: PARRIN ARCHITECTS LIMITED, JOON LAMARIE PRATTE ARCHITECTS, ADAMSON ASSOCIATES ARCHITECTS, 888 ARCHITECTS OTTAWA INC.  
STRUCTURAL: STEPHENSON ENGINEERING LTD., BOUQUETTE PANSER INC.  
MECHANICAL: H H ANGLIS & ASSOCIATES LTD., CROSSEY ENGINEERING LTD.  
ELECTRICAL: MULVEY & BANANI INTERNATIONAL INC.  
CIVIL: WSP CANADA INC.  
LANDSCAPE: VERTEDES DESIGN INC., PWP LANDSCAPE ARCHITECTURE  
BUILDING CODE: LUDLO BUILDING CODE CONSULTANTS LTD.

**AUTHOR PROJECT NO.**  
CA0027758.0-51

**DRAWING TITLE**  
RETAINING WALLS #8 & #9

**DRAWN**  
A. MEUNIER, K. MARTIN | **CHECKED**  
M. THOM

**SCALE**  
AS SHOWN | **DATE**  
2024-02-28

**GRAPHIC SCALE**

**DRAWING NO.**  
C7-404 | **REV NO.**  
07