

TOPOGRAPHIC INFORMATION
 TOPOGRAPHIC INFORMATION PROVIDED BY STATREC
 PROJ. NO. 18161335-14
 DATED AUGUST 8, 2015

SITE PLAN INFORMATION
 SITE PLAN PROVIDED BY RLA ARCHITECTURE
 PROJ. NO. 1807
 DATED MAY 21, 2020

GEOTECHNICAL STUDY
 GEOTECHNICAL RECOMMENDATIONS PROVIDED BY GOLDER ASSOCIATES LTD.
 PROJ. NO. 18106595-1000
 DATED NOVEMBER 2018


SITE SERVICING AND STORMWATER MANAGEMENT STUDY
 SERVICING AND STORMWATER MANAGEMENT RECOMMENDATIONS PROVIDED BY DSEL
 PROJ. NO. 18-1028
 DATED JULY 2019
 STORMWATER MANAGEMENT MEMO DATED MAY 2020

BENCH MARK
 LOCATED MONUMENT 01919680315
 ELEV=83.635



APPROVED
 By Saide Sayah at 1:51 pm, Sep 24, 2020

No.	BY	YY.MM.DD	DESCRIPTION
8	C.M.K.	20.06.19	REVISED PER CITY COMMENTS
7	C.M.K.	20.05.29	REVISED PER SITE PLAN
6	C.M.K.	20.05.11	ISSUED FOR CONTRACTOR COORDINATION
5	B.N.C.	20.03.20	ISSUED FOR CONSTRUCTION
4	A.A.S.	20.03.09	ISSUED FOR CONSTRUCTION
3	B.N.C.	19.07.19	ISSUED FOR MUNICIPAL REVIEW
2	B.N.C.	19.04.03	ISSUED FOR MUNICIPAL REVIEW
1	C.M.K.	18.11.06	ISSUED FOR MUNICIPAL REVIEW

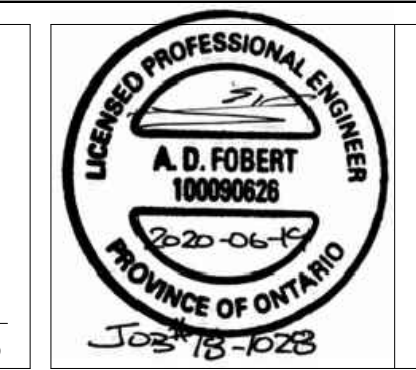

PROJECT No.18-1028

REVIEWED BY

STORMWATER MANAGEMENT PLAN
 1309 CARLING AVENUE - PHASE I © DSEL

RIOCAN HOLDINGS INC. 2300 Young Street Suite 500
 Toronto, Ontario, M4P 1E4
 Tel. 1-800-465-2733

DSEL
 david schaeffer engineering ltd
 SMART SUBSIDIARIES

120 Iber Road Unit 103
 Stittsville, Ontario, K2S 1E9
 Tel. (613) 836-0856
 Fax. (613) 836-7183
 www.DSEL.ca

DRAWN BY: C.M.K. CHECKED BY: R.D.F. DRAWING NO. SHEET NO.
 DESIGNED BY: A.J.G. CHECKED BY: A.D.F. SWM-1 1 of 1
 SCALE: 1:200 DATE: NOVEMBER 2018

PLEASE REFER TO DRAWING DS-1 FOR NOTES