




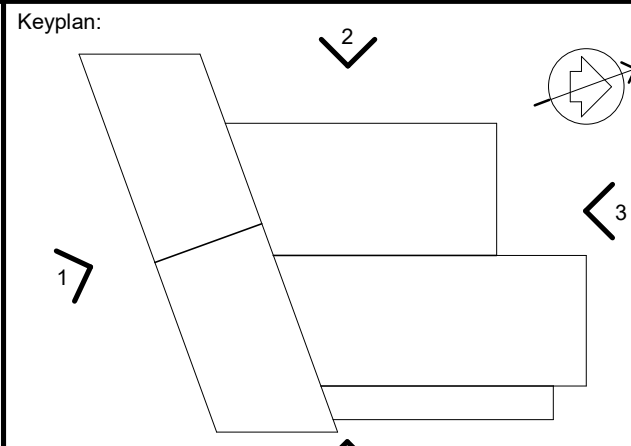


DRAFT
NOT FOR CONSTRUCTION

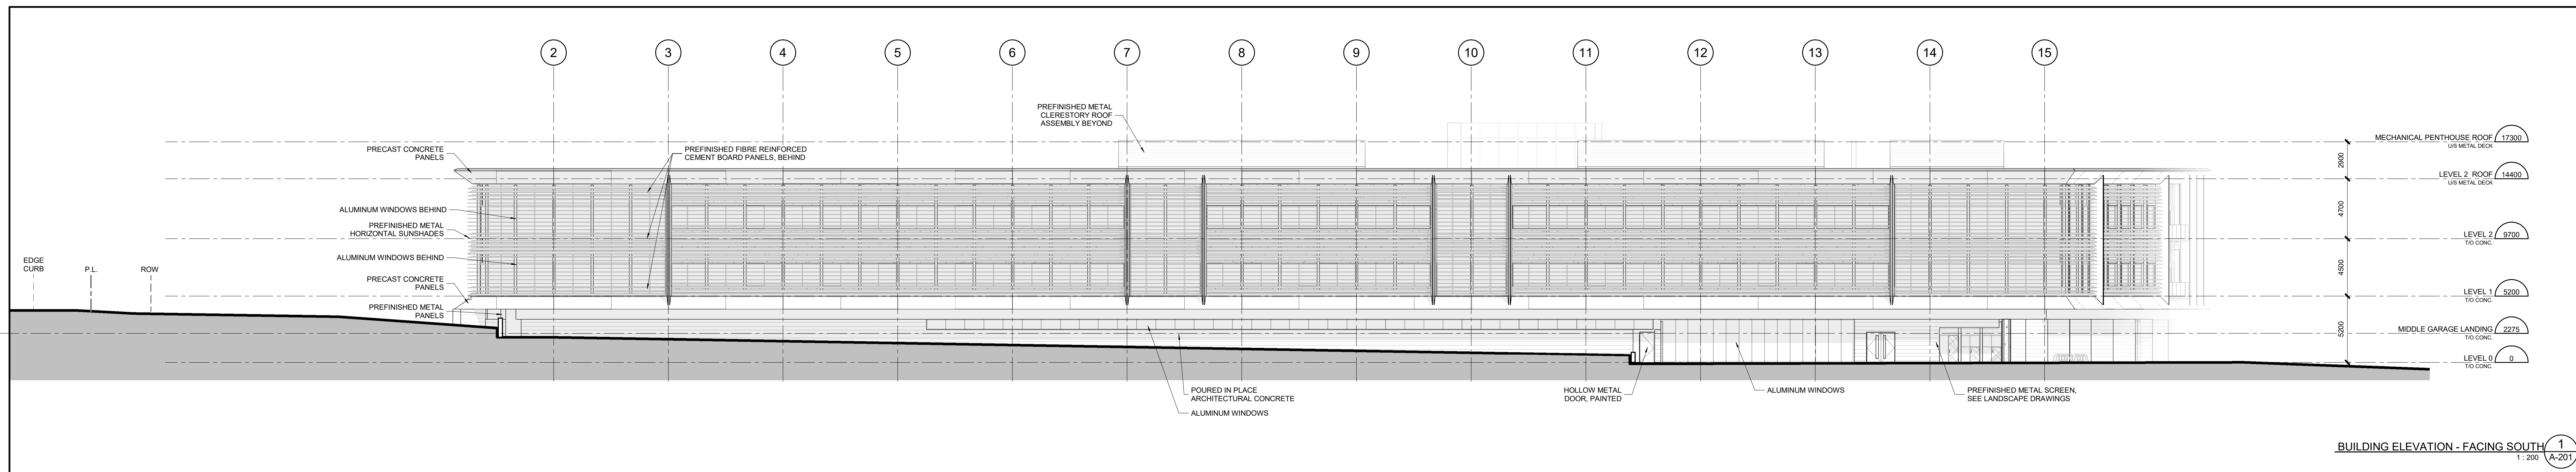


BUILDING ELEVATION - FACING SOUTH 1
1:200 A-201

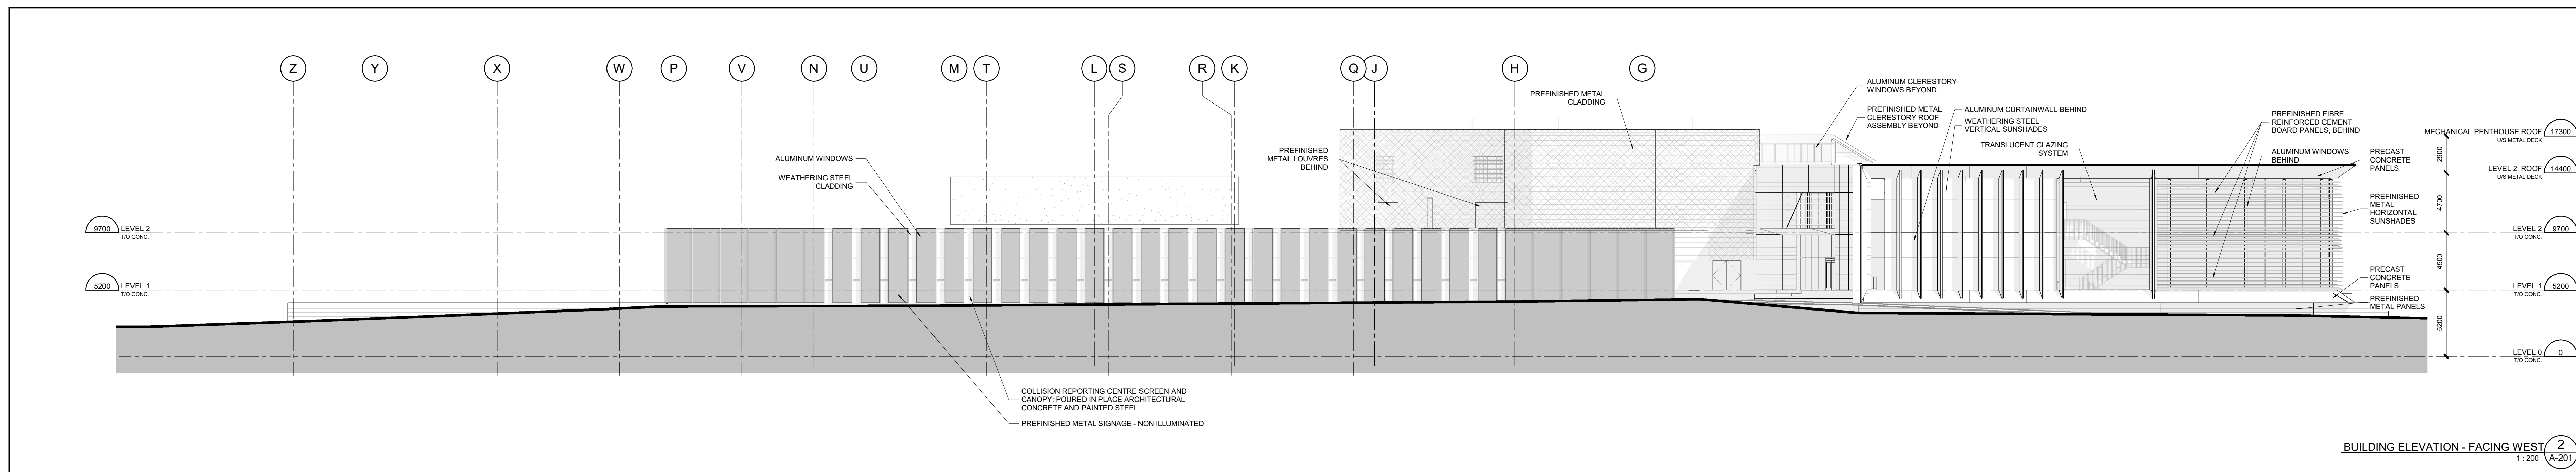

BUILDING ELEVATION - FACING WEST 2
1:200 A-201

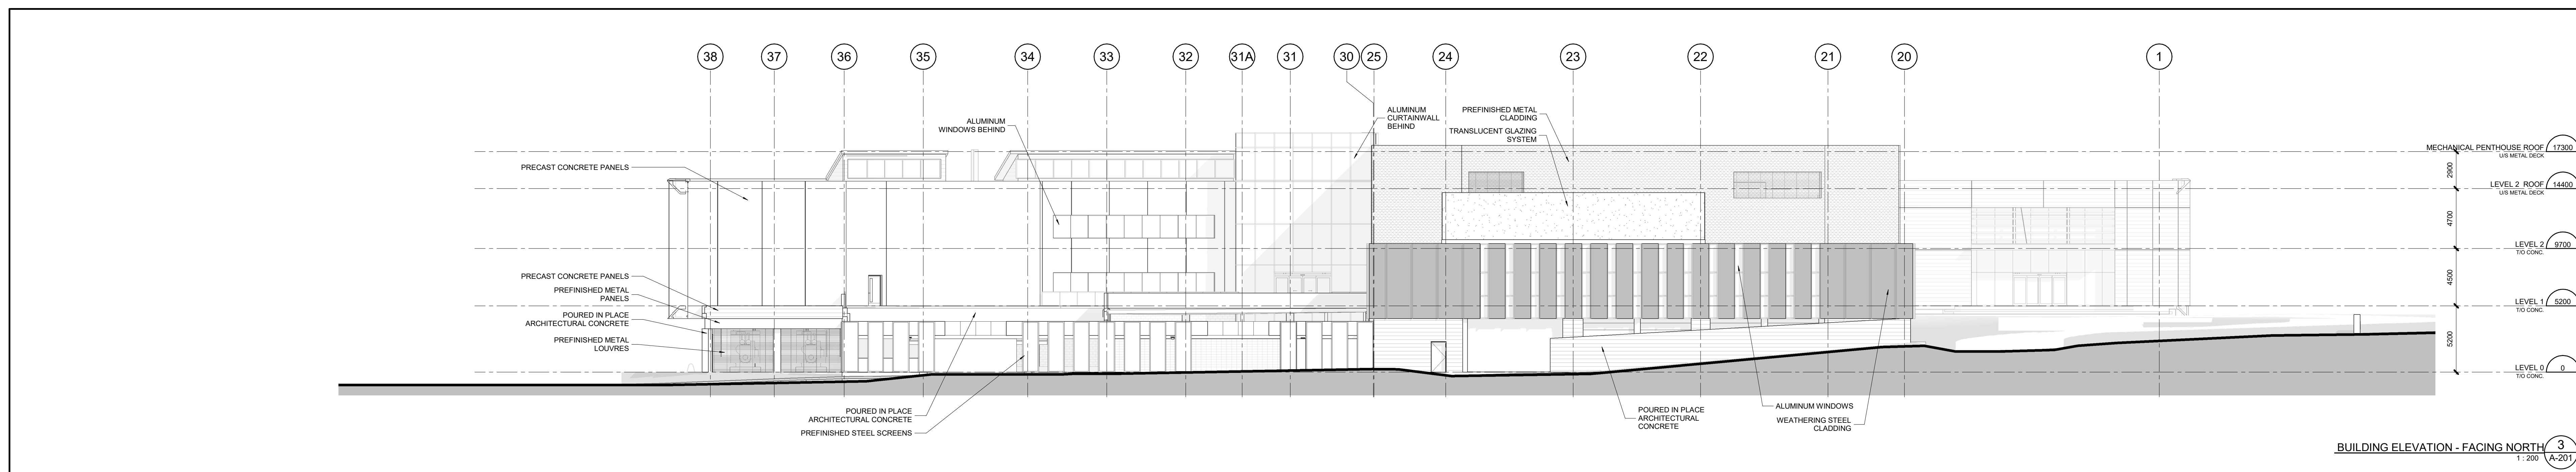

BUILDING ELEVATION - FACING NORTH 3
1:200 A-201

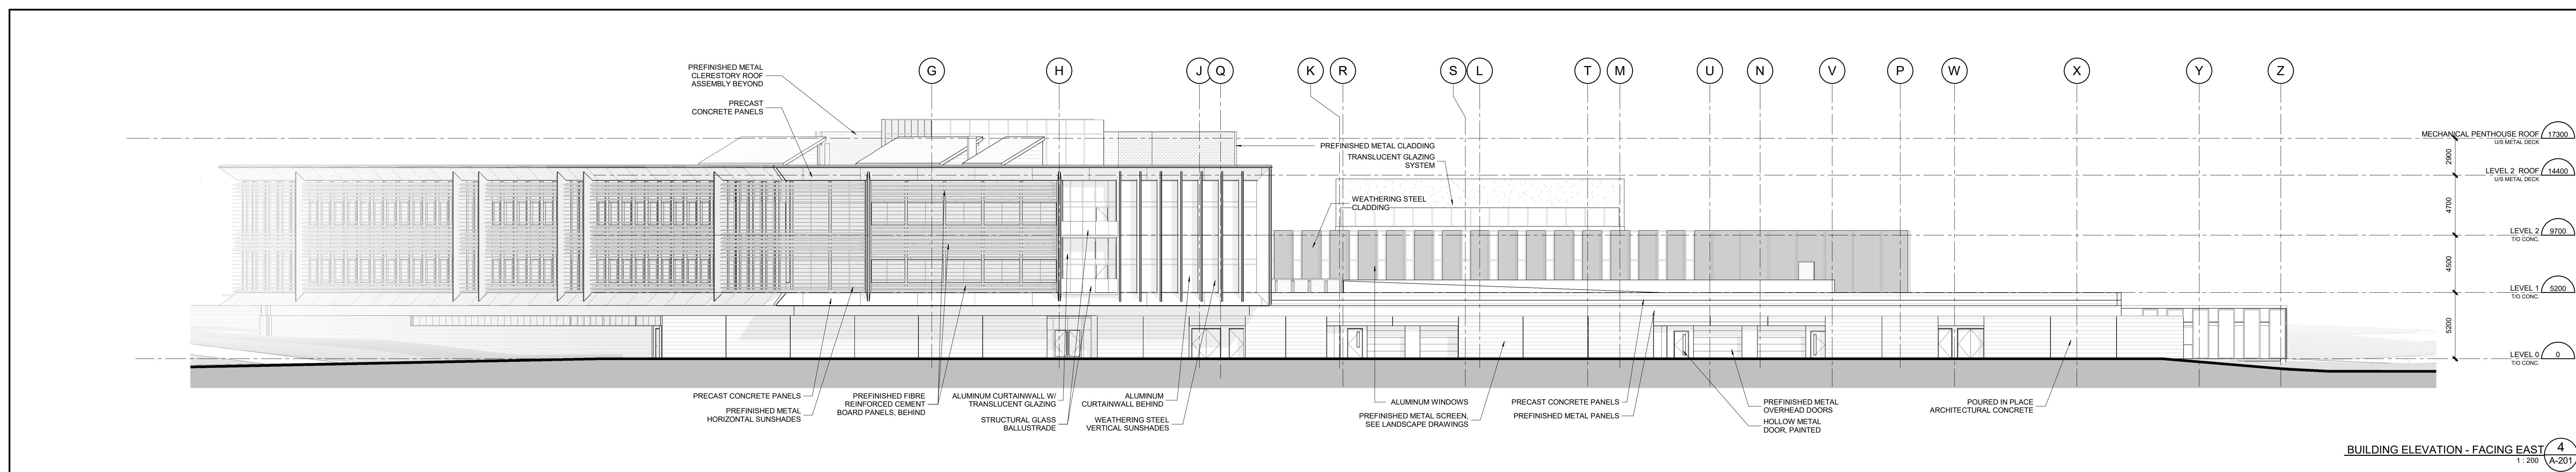

BUILDING ELEVATION - FACING EAST 4
1:200 A-201

2019-10-10	ISSUED FOR SPA (R2)

MORIYAMA & TESHIMA ARCHITECTS
moriyama.com
117 George Street, Toronto, Ontario Canada M5A 2N4 416-925-4484
109 Murray Street, Unit 3 Ottawa, Ontario Canada K1N 5M5 613-562-2008

CS&P Architects
csparch.com
2145 Yonge Street, Suite 200, Toronto, Ontario M4P 2E5 416-462-8002

North:

Stamp:

Do not scale drawings. The contractor shall check and verify all dimensions and report any errors or omissions to the architect before commencing or proceeding with any work. All drawings remain the property of the architect.

Copyright (C) 2019

Owner / Developer:

CITY OF OTTAWA

110 LAURIER AVENUE WEST,
OTTAWA ON K1P 1J1

Applicant:

COLLIERS PROJECT LEADERS INC.

150 ISABELLA STREET, SUITE 700
OTTAWA ON K1S 1V7

Project:

SOUTH FACILITY PHASE A

3505 PRINCE OF WALES DRIVE,
OTTAWA ONTARIO

Title:

BUILDING ELEVATIONS - OVERALL

Scale:

1 : 200

Date:

2019-05-28

Job No.:

180001

Drawn By:

Checked By:

Approved By:

CITY APPLICATION NUMBER 007-12-10-0095
PLAN NUMBER: 17973

A-201

FOR REFERENCE ONLY - NOT FOR CONSTRUCTION