




revisions

0	2016/04/11	Site Plan Control
C	2016/07/19	comments
C	2016/08/05	Comments
C	2016/08/09	Comments
1	2016/10/20	Site Plan Control REV.1

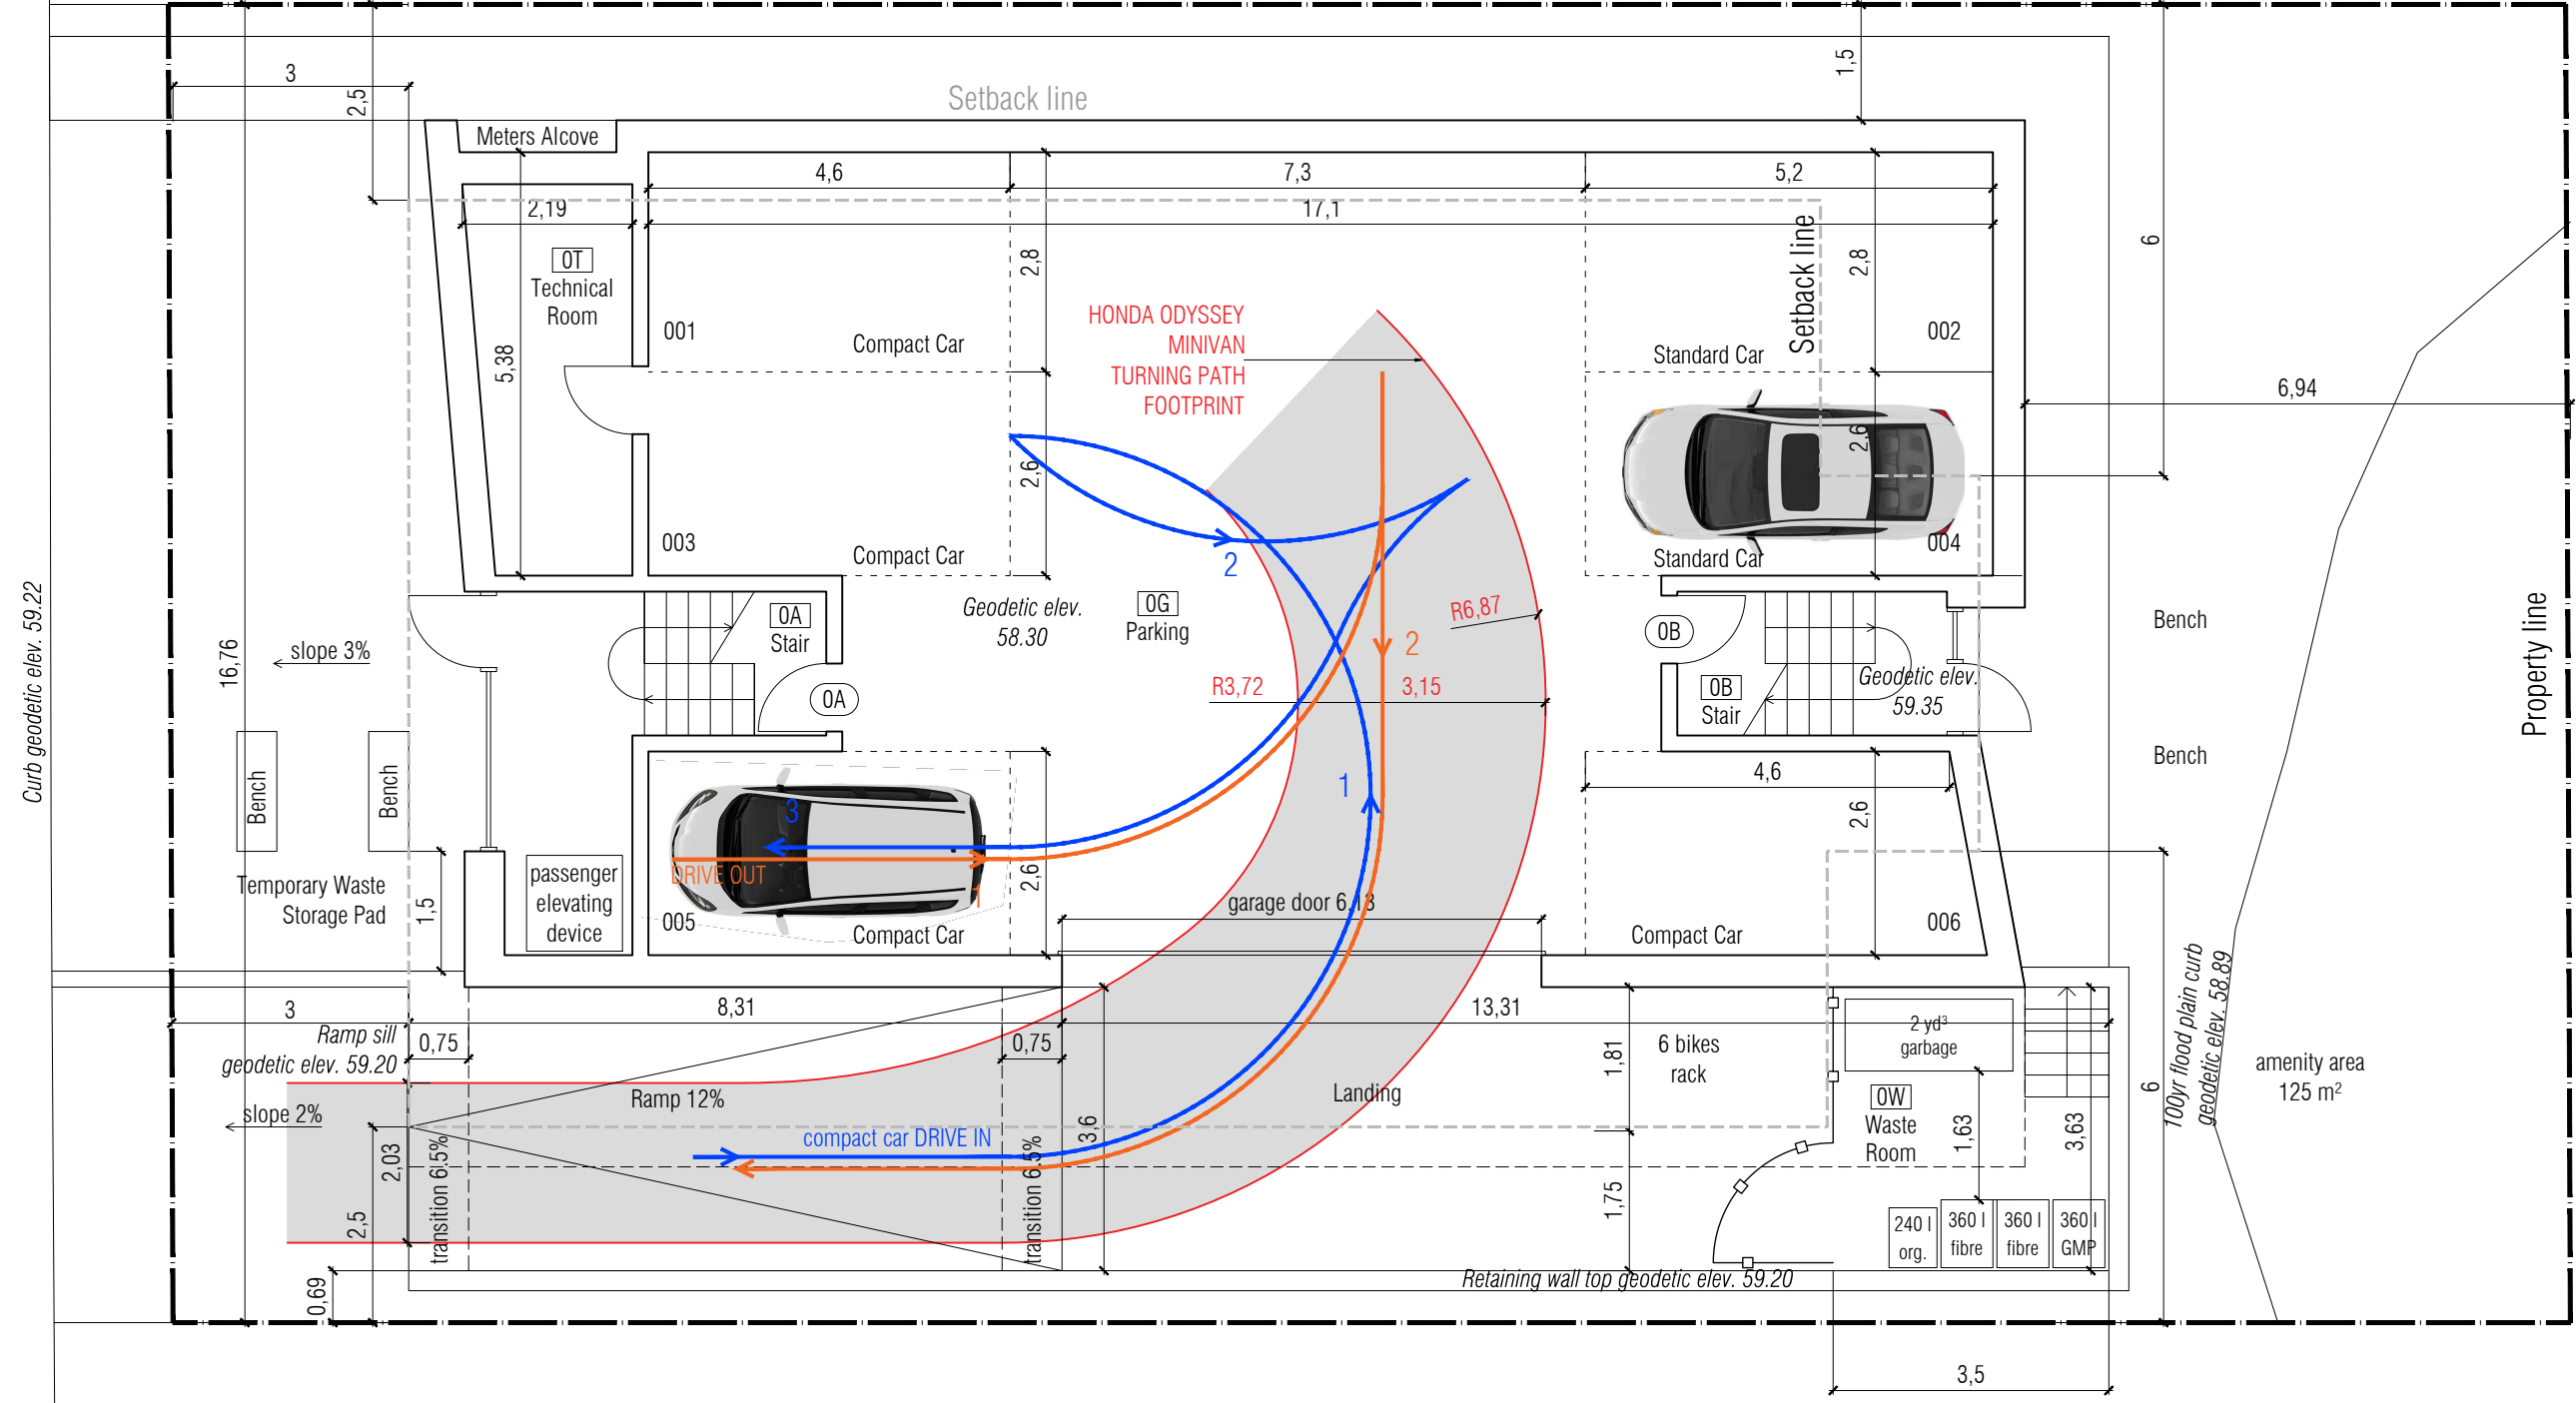

Curb geodetic elev. 59.22