


2018-06-20 16:16:03 C:\Users\acardinal\Documents\10618_0TY_PHASE1_BDG100_ARCH_acardinal.rvt

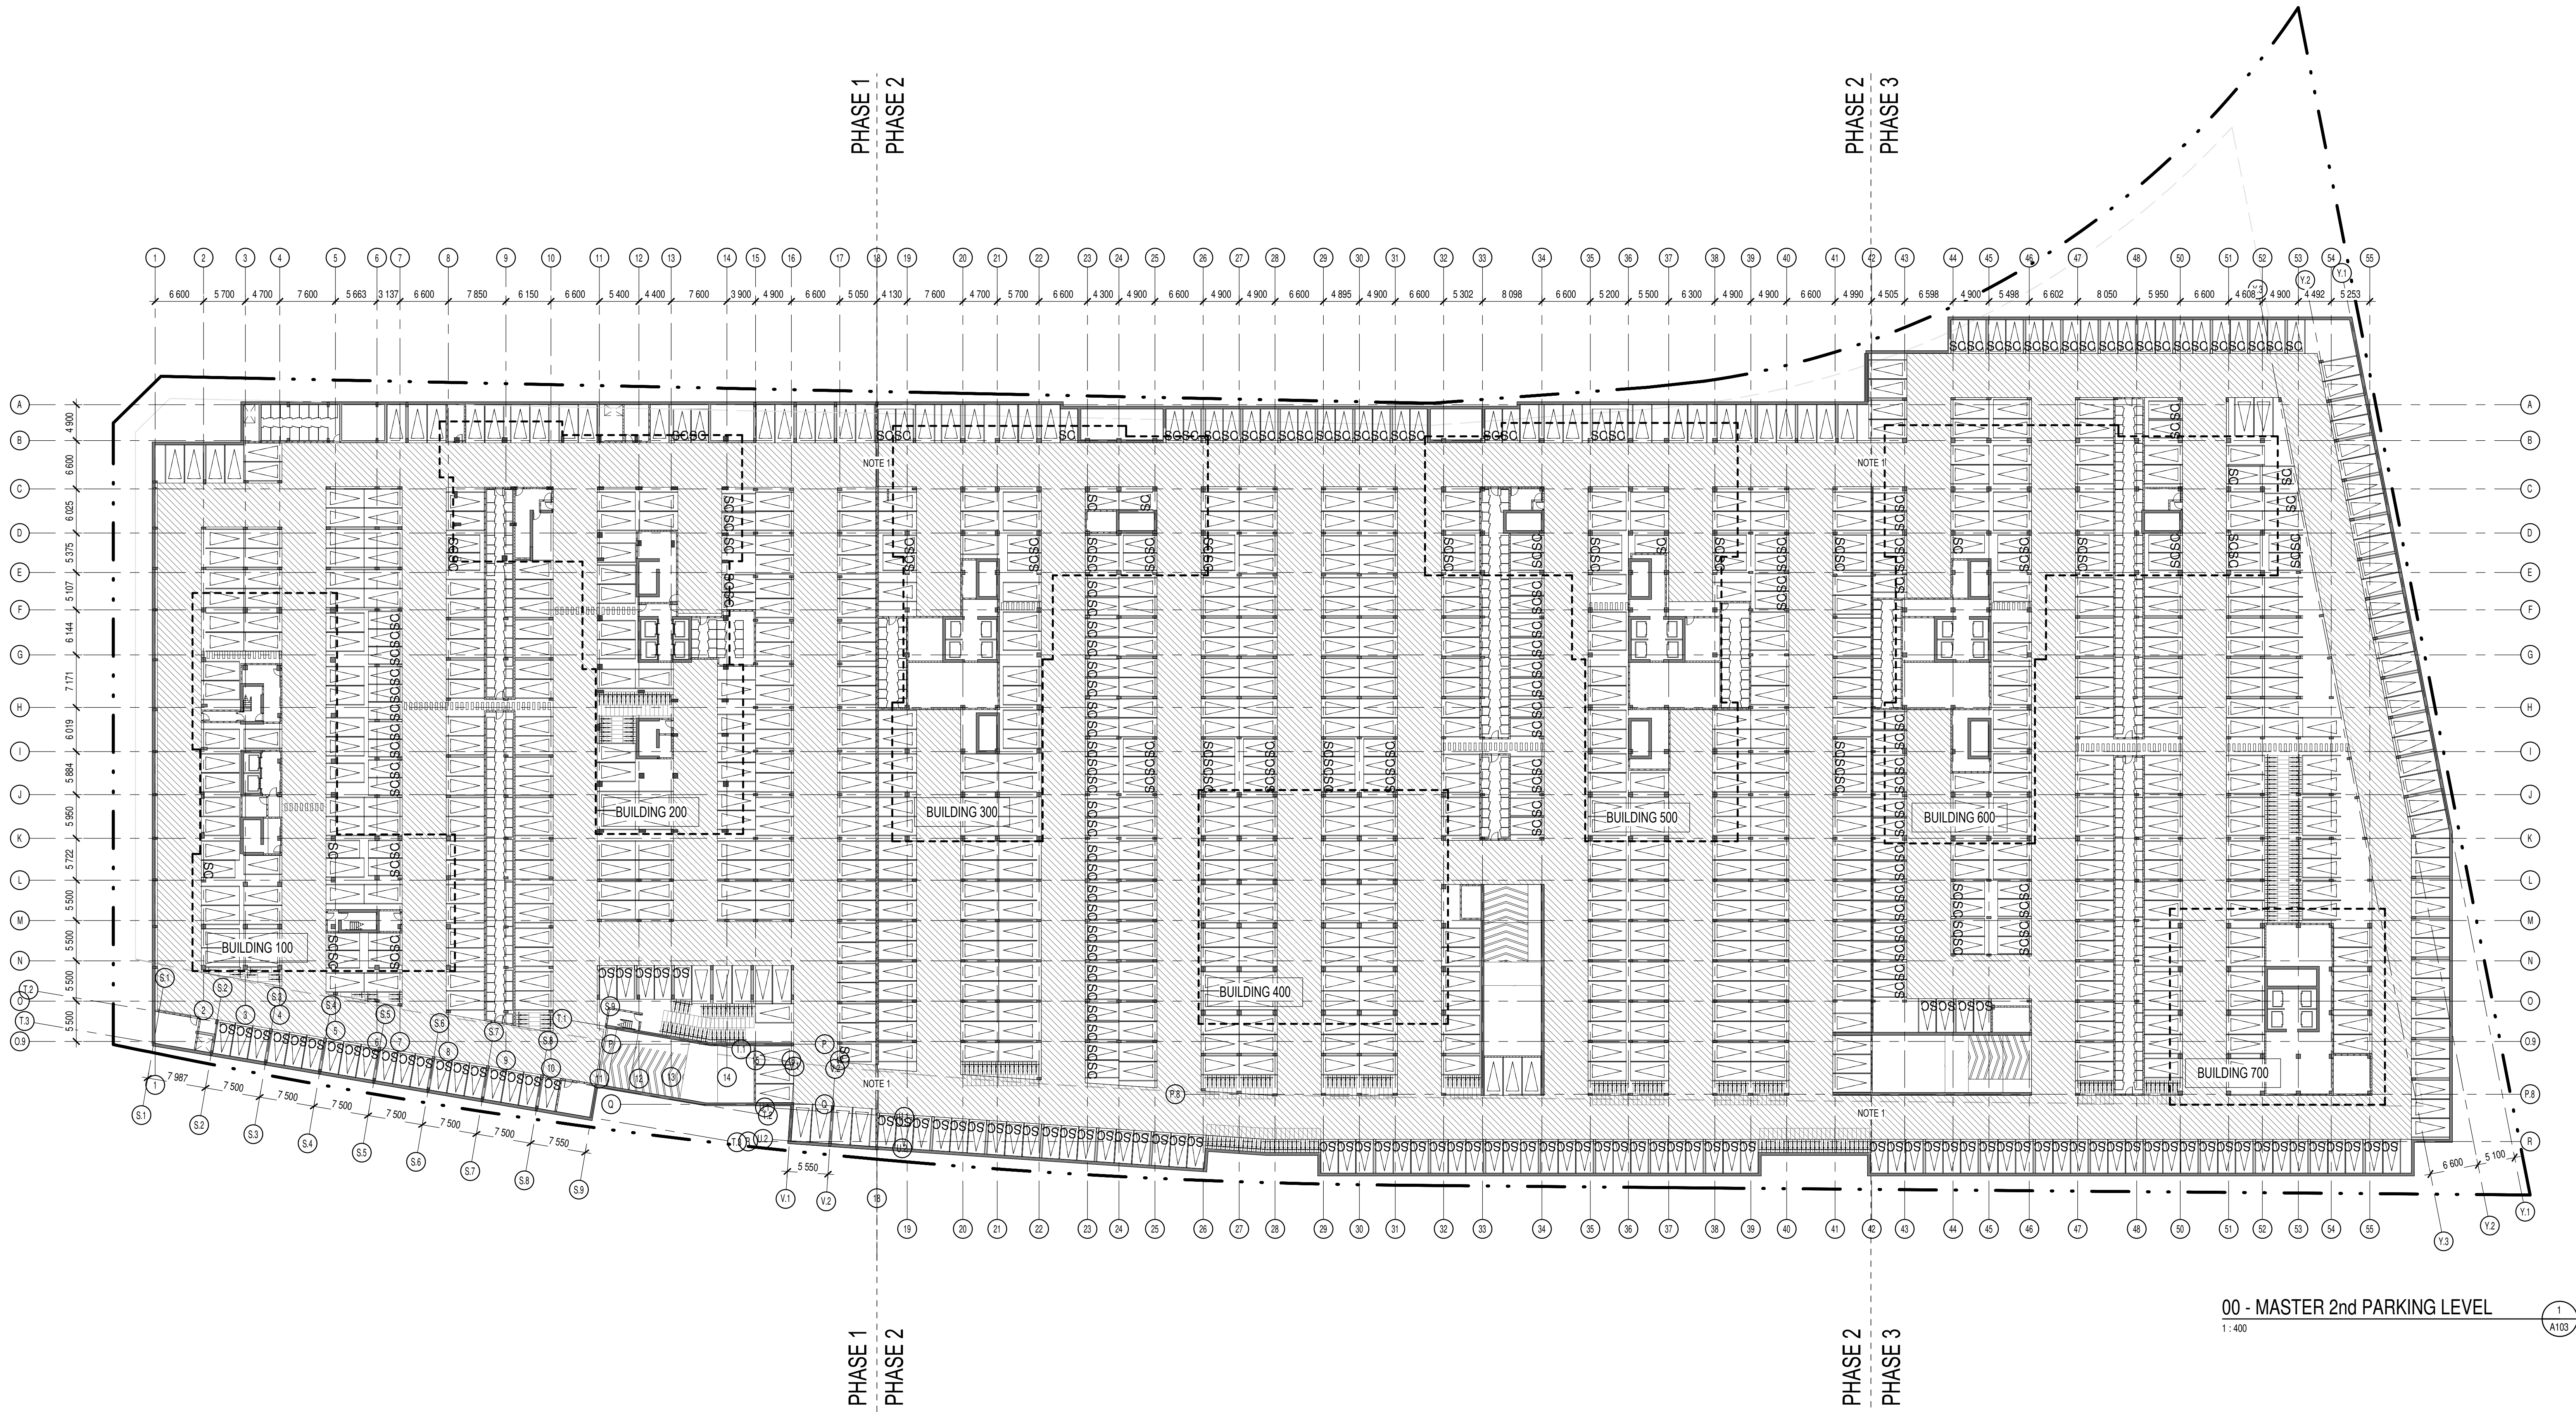

NOTES RELATIVE TO PAGE A103 ONLY	
# Note	Description
1	KNOCK-OUT PANELS FOR PHASING TO PROVIDE

- GENERAL NOTES Notes g n rales
- These architectural documents are the exclusive property of NEUF architect(e)s and cannot be used, copied or reproduced without written pre-authorization. / Ces documents d'architecture sont la propri t  exclusive de NEUF architect(e)s et ne pourront  tre utilis s, reproduits ou copi s sans autorisation  crite pr alable.
 - All dimensions which appear on the documents must be verified by the contractor before to start the work. / Les dimensions apparaissant aux documents doivent  tre v rifi es par l'entrepreneur avant le d but des travaux.
 - The architect must be notified of all errors, omissions and discrepancies between these documents and those of the others professionals. / Veuillez aviser l'architecte de toute dimension erreur  crou divergences entre ces documents et ceux des autres professionnels.
 - The dimensions on these documents must be read and not measured. / Les dimensions sur ces documents doivent  tre lues et non mesur es.

STRUCTURE Structure
SNC-Lavalin
333 1145 Hunt Club Road, Ottawa ON K1V 0Y3
T 613 907 7100 andvalin.com

MECHANICAL / ELECTRICAL  lectrique / M canique
CIMA+
245 Catherine Street, Suite 110, Ottawa ON K2P 2G8
T 613 860 2462 cima.ca

LANDSCAPE ARCHITECT Architecture de paysage
James B. Lennox & Associates Inc.
3303 Carling Avenue, Ottawa ON K2H 5A8
T 613 722 5188 jbla.ca

CIVIL
EXP Services Inc.
6105-2650 Queensview Drive, Ottawa ON K2B 8H6
T 613 688 1688 exp.com

ARCHITECTS Architectes
NEUF architect(e)s
630, P riel-Livestock W, B ul. 325  tage, Mont rial QC H3B 1B6
T 514 847 1177 NEUFarchitectes.com

SCEAU / Seal



NEUF
ARCHITECTE(S)
[Logo]

IN PROGRESS



CLIENT Client

PROJECT Ouvrage
**OTTAWA TRAIN YARDS
PHASE 1**

LOCATION Emplacement
OTTAWA

NO PROJET No.
10618

NO	REVISION	DATE (yy-mm-dd)
A	FORMAL SPA SUB	2018.01.17
B	FORMAL SPA APP	2018.06.25

Preliminary
DO NOT USE FOR
CONSTRUCTION

DRAWN BY Dessin  par
Auteur

CHECKED BY V rifi   par
V rificateur

DATE (mm-dd-yy)
01/15/18

SCALE  chelle
1 : 400

DRAWING TITLE Titre du dessin
**2nd PARKING LEVEL
MASTER PLAN**

REVISION R vision
B

DWG NUMBER No. Dessin
A103