


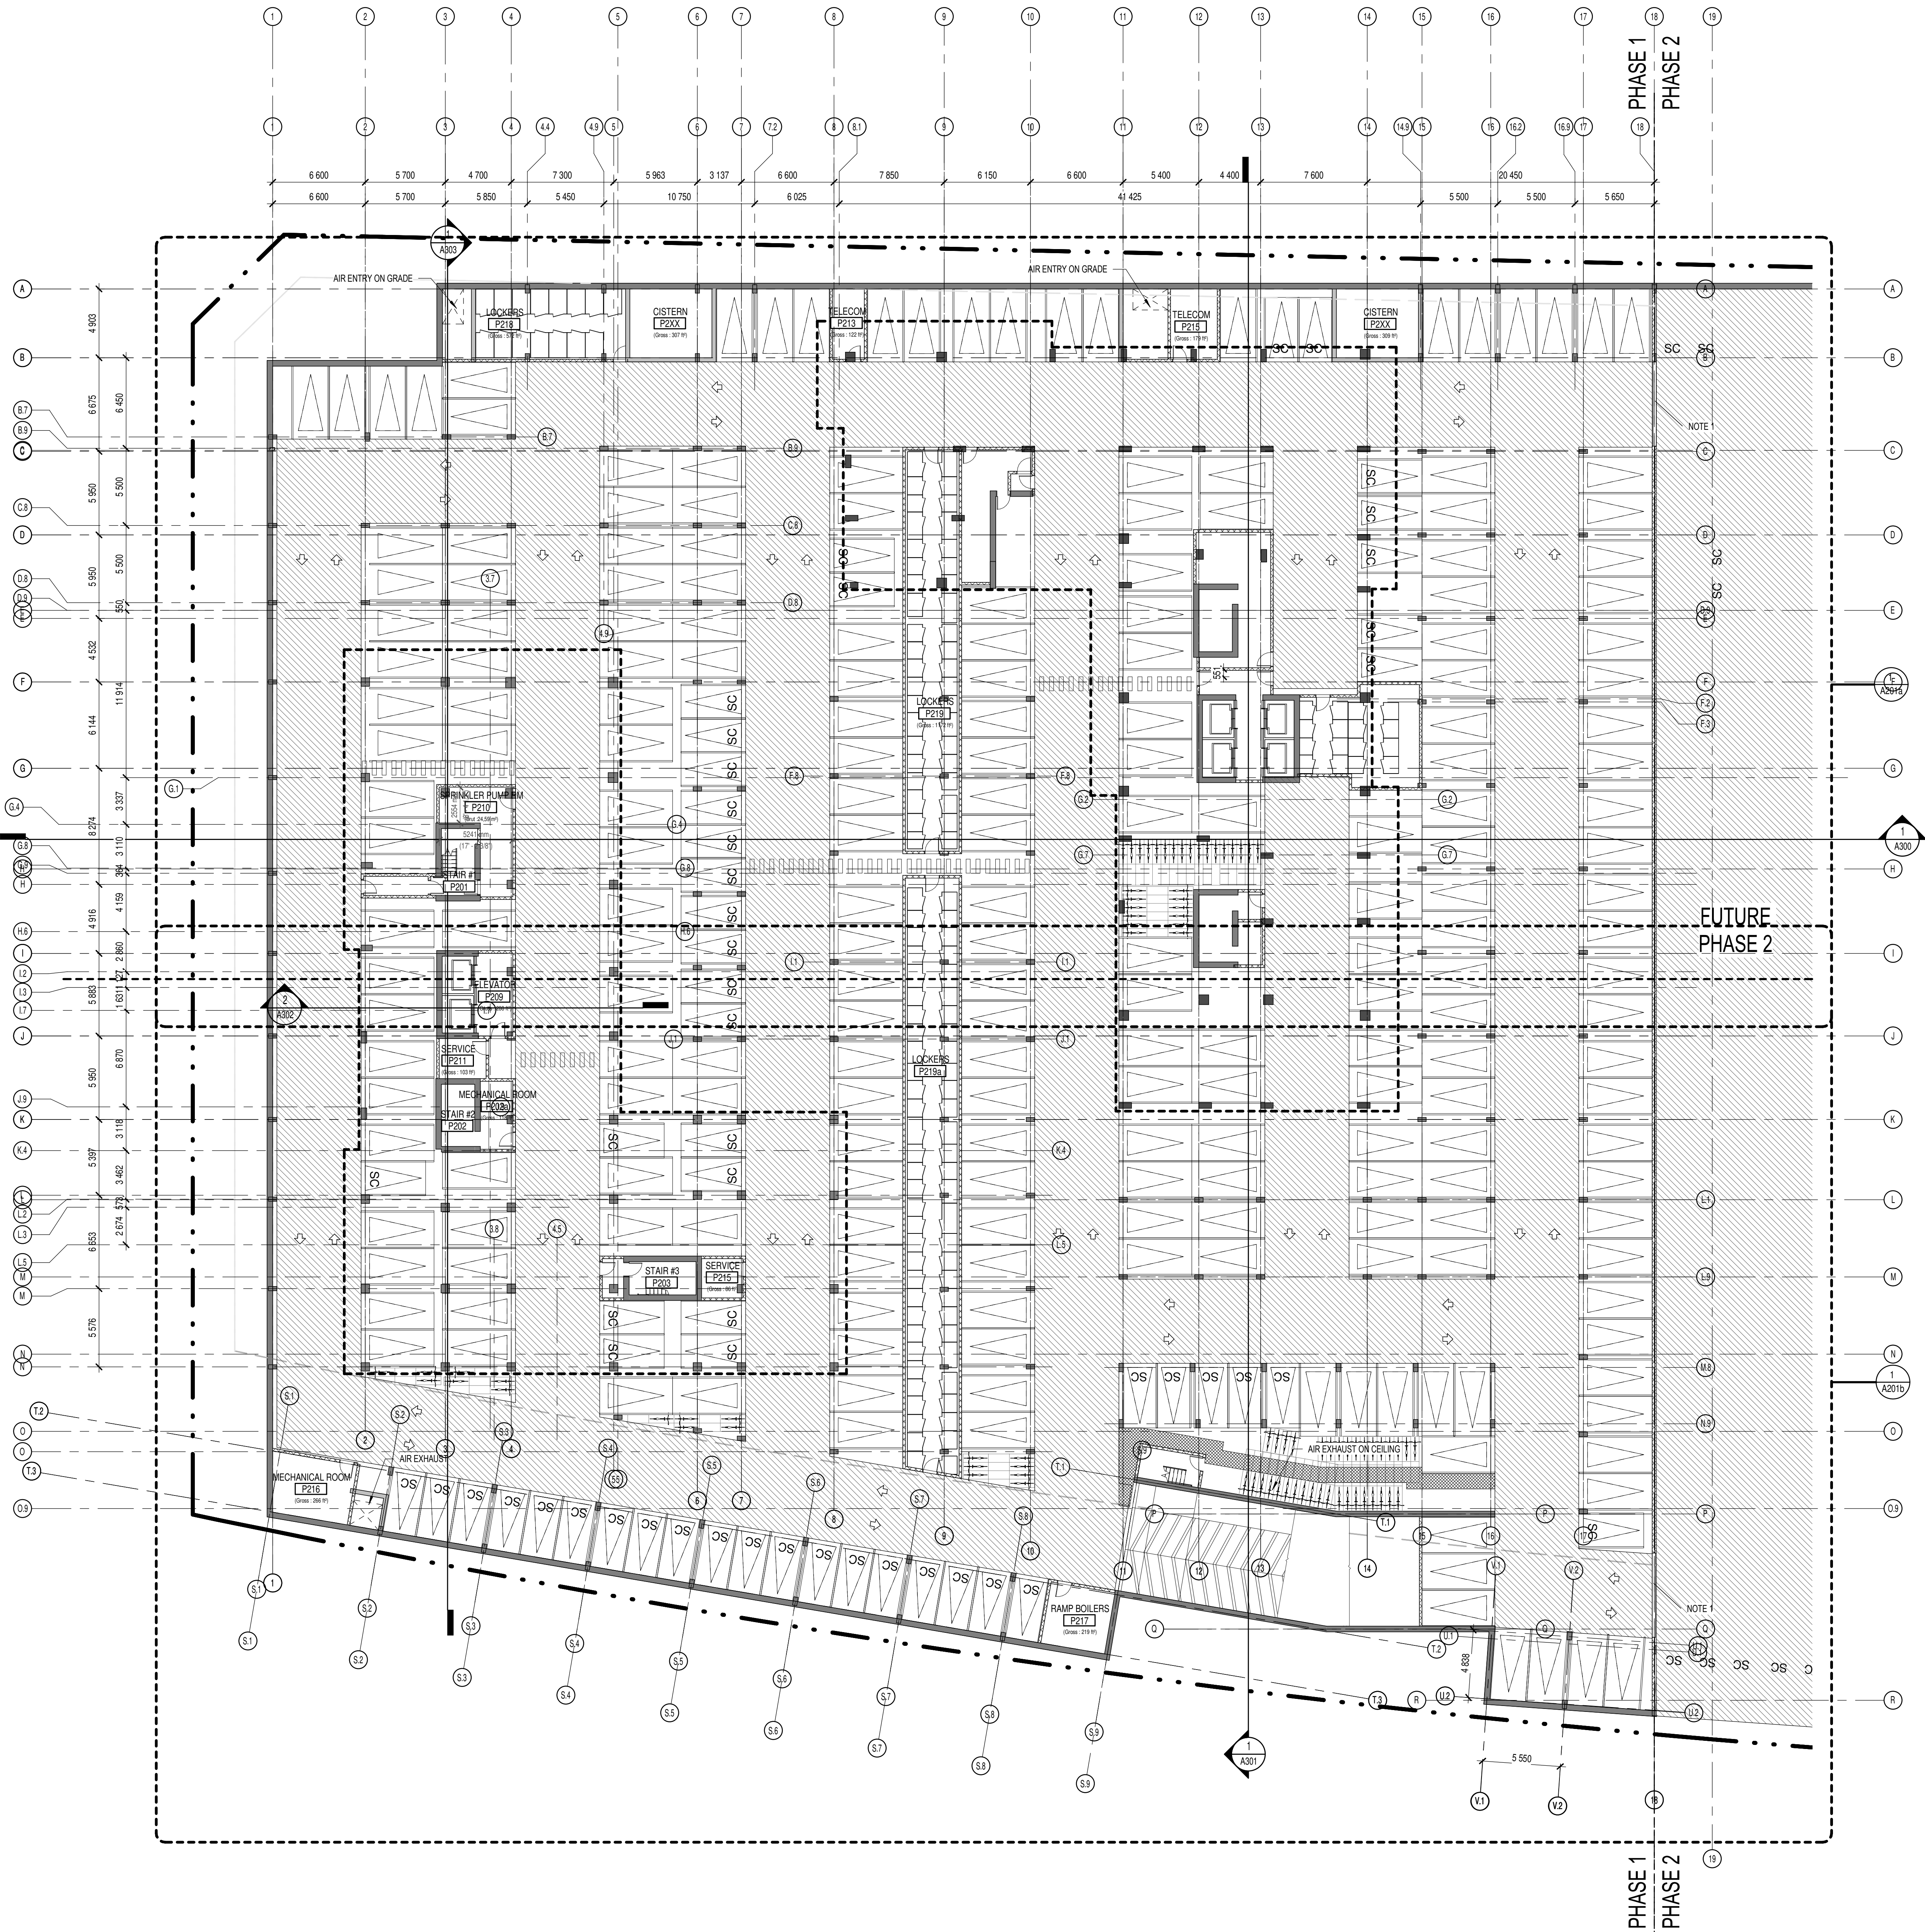

PEDESTRIAN ZONE (PARKING LEVELS)

CLEAR HEIGHT MIN 2100 MM (PARKING LEVELS)

VEHICLE ACCESS RAMP (PARKING LEVELS)

L.P. LOW POINT

H.P. HIGH POINT

FLOOR DRAIN

DRAIN DE TOIT

DRAINING SLOPE

COUNTERSLOPE

SPRINKLERS

NOTES RELATIVE TO PAGE A200 ONLY	
# Note	Description
1	KNOCK-OUT PANELS

GENERAL NOTES Notes g n rales

1. These architectural documents are the exclusive property of NEUF architecture and cannot be used, copied or reproduced without written pre-authorization. / Ces documents d'architecture sont la propri t  exclusive de NEUF architecture et ne peuvent  tre utilis s, reproduits ou copi s sans autorisation  crite pr alable.

2. All dimensions which appear on the documents must be verified by the contractor before to start the work. / Les dimensions apparaissant aux documents doivent  tre v rifi es par l'entrepreneur avant le d but des travaux.

3. The architect must be notified of all errors, omissions and discrepancies between these documents and those of the other professionals. / Veuillez aviser l'architecte de toute dimension erreur r c s, divergences entre ces documents et ceux des autres professionnels.

4. The dimensions on these documents must be read and not measured. / Les dimensions sur ces documents doivent  tre lues et non mesur es.

STRUCTURE Structure
SNC-Lavalin
350 1145 Hunt Club Road, Ottawa ON K1V 0Y3
T 613 907 7100 andvalin.com

MECHANICAL / ELECTRICAL  lectrique / M canique
CIMA+
240 Catherine Street, Suite 110, Ottawa ON K2P 2G8
T 613 860 2462 cima.ca

LANDSCAPE ARCHITECT Architecture de paysage
James B. Lennox & Associates Inc.
3303 Carling Avenue, Ottawa ON K2H 5A8
T 613 722 5188 jbla.ca

Civil
EXP Services Inc.
6105-2650 Queensview Drive, Ottawa ON K2B 8H6
T 613 588 1699 exp.com

ARCHITECTS Architectes
NEUF architect(e)s
630, Par l L vesque Y, B t. 325  tage, Montr al QC H3B 1B6
T 514 817 1177 NEUFarchitectes.com

SCEAU / Seal



NEUF
ARCHITECT(E)S

IN PROGRESS



CLIENT Client

PROJECT Ouvrage
**OTTAWA TRAIN YARDS
PHASE 1**

LOCATION Emplacement
OTTAWA

NO PROJET No.
10618

NO	REVISION	DATE (yy-mm-dd)
A	FORMAL SPA SUB	2018.01.17
B	FORMAL SPA APP	2018.06.25

Preliminary
DO NOT USE FOR
CONSTRUCTION

DRAWN BY Dessin  par
Auteur

CHECKED BY V rifi  par
V rificateur

DATE (mm-dd-yy)
01/15/18

SCALE  chelle
Comme indiqu 

DRAWING TITLE Titre du dessin
2nd PARKING LEVEL

REVISION	R�vision	DWG NUMBER	No. Dessin
B		A201	

2nd PARKING LEVEL
1 : 200

