




A: No du détail
B: No de la feuille où il est détaillé

Date	Échelle
2019-07-12	1 : 200
Dossier	Dessiné par
1415	Auteur

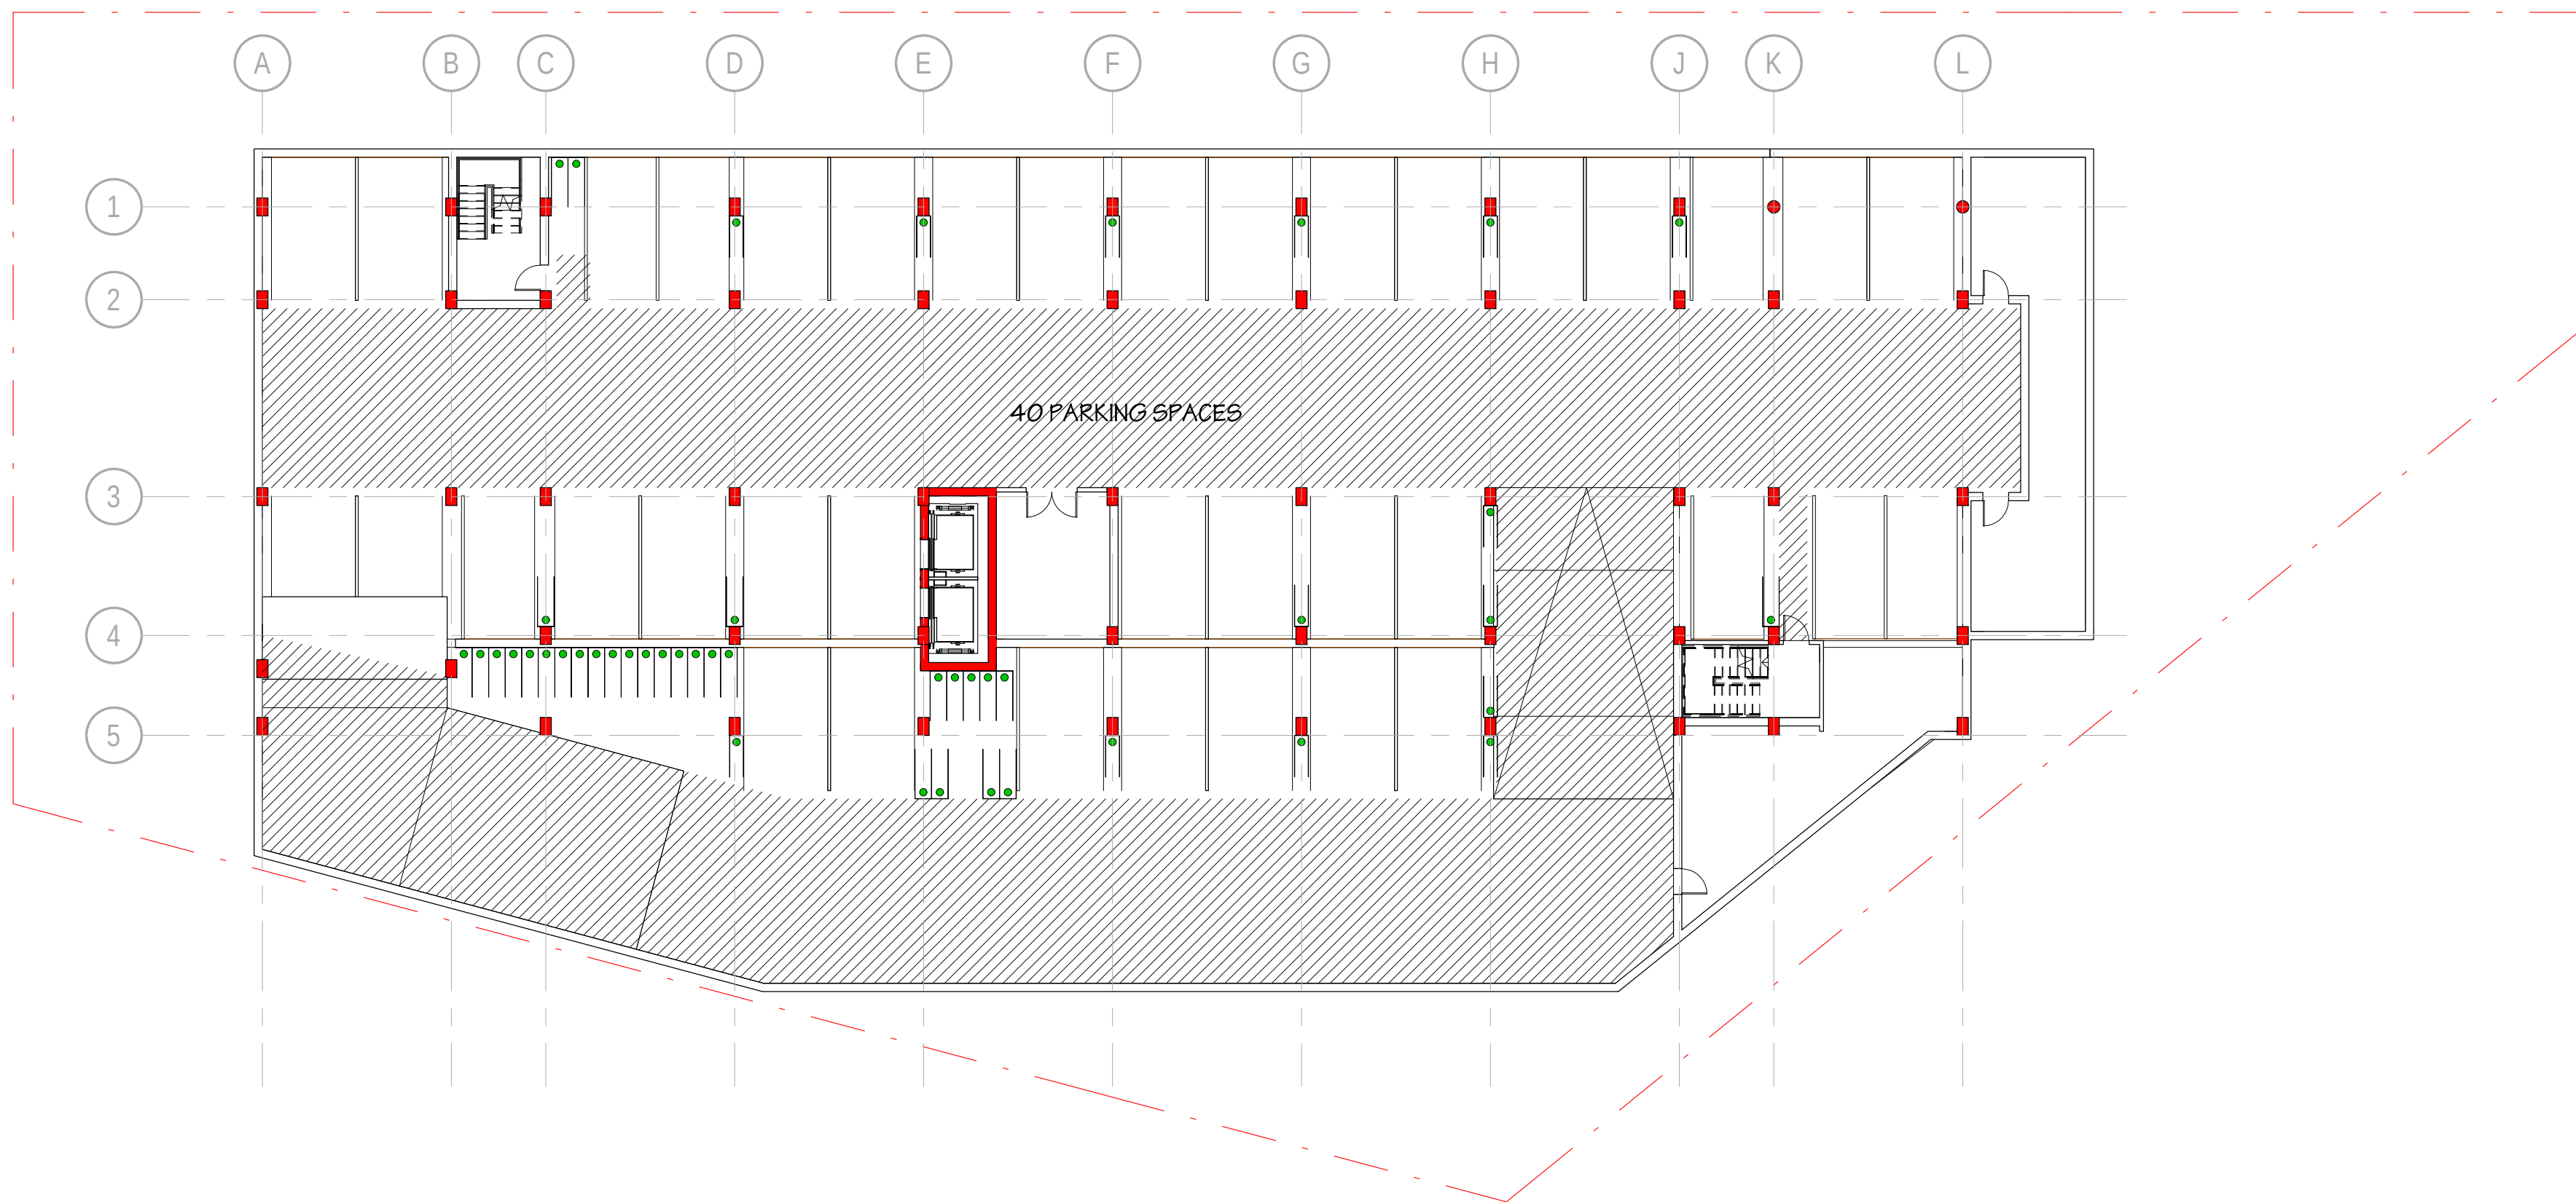


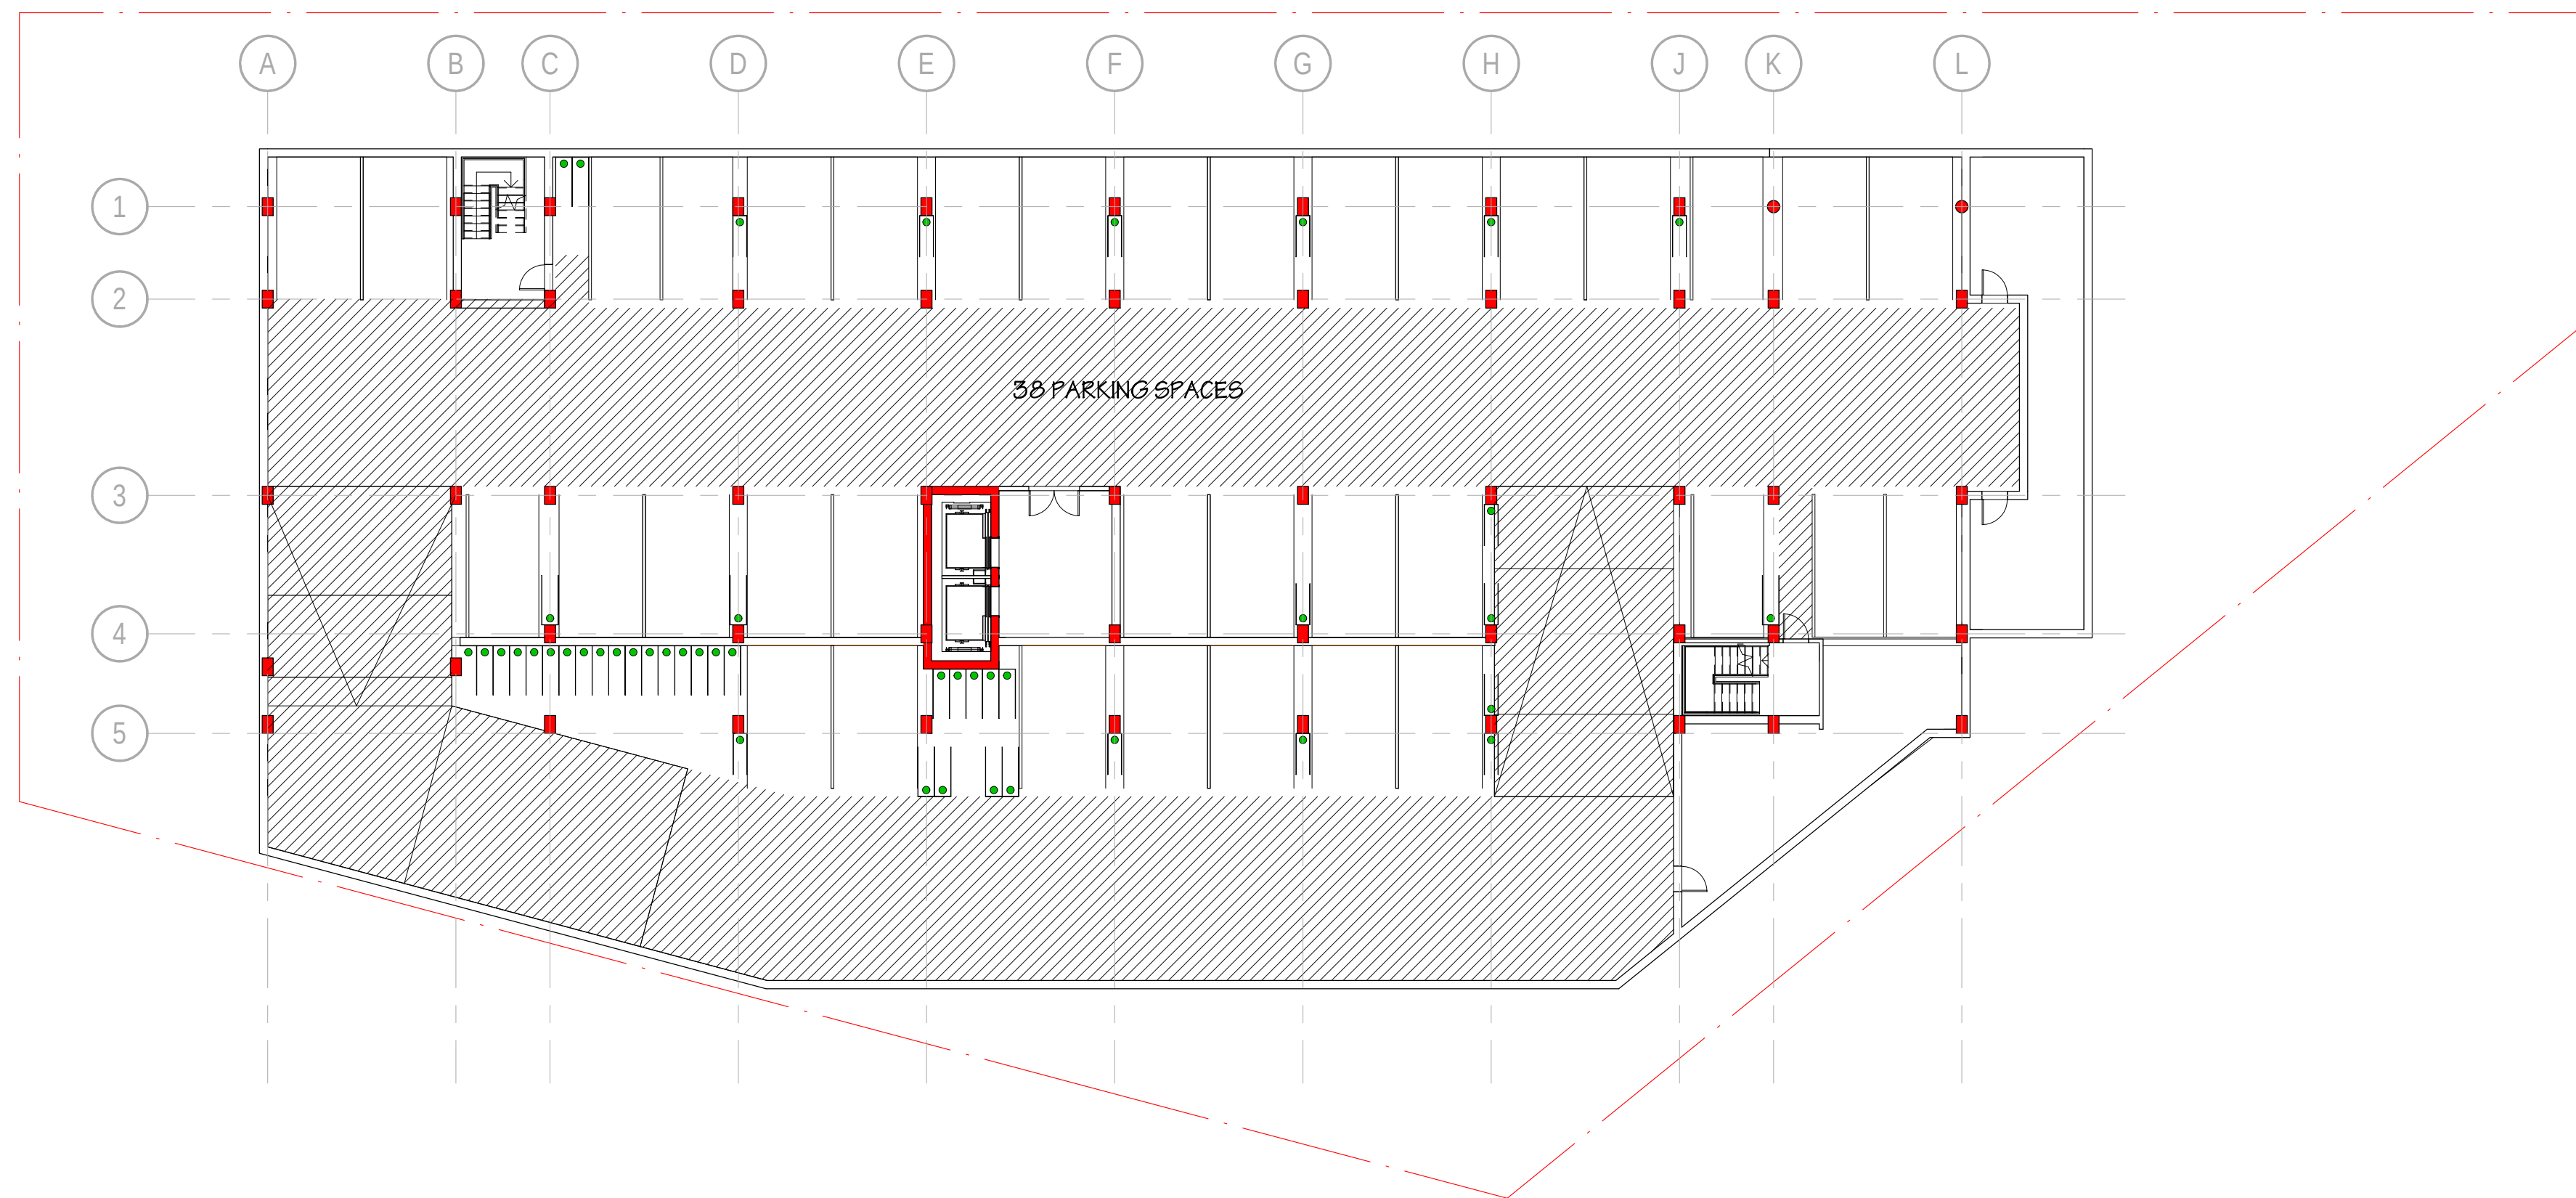





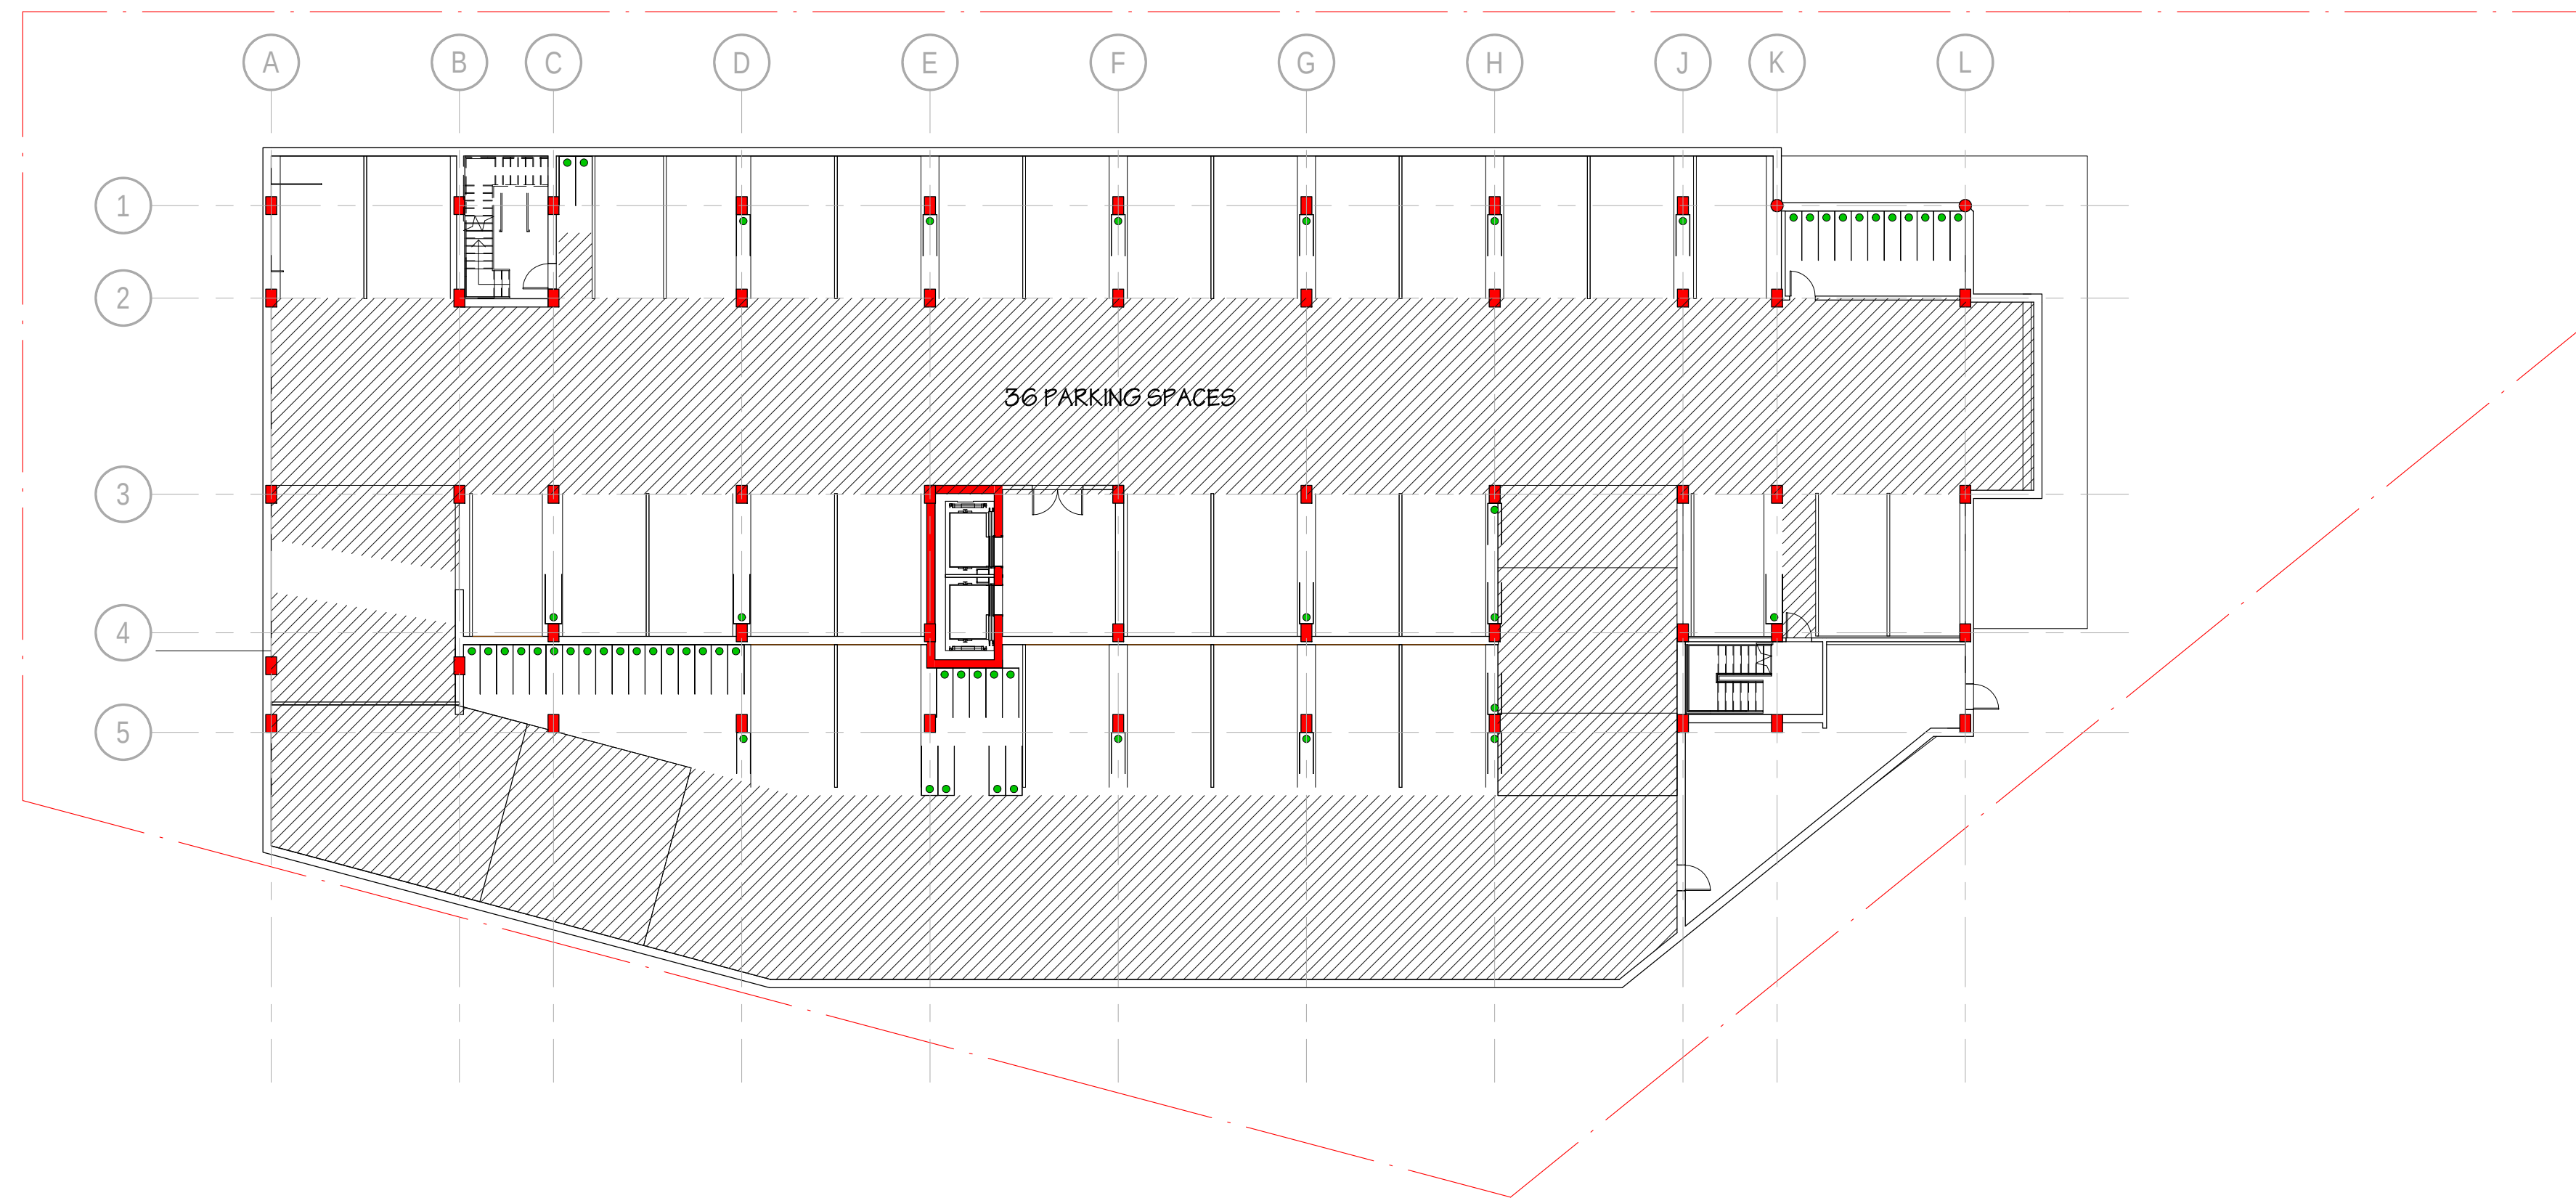



N°	Description	Date

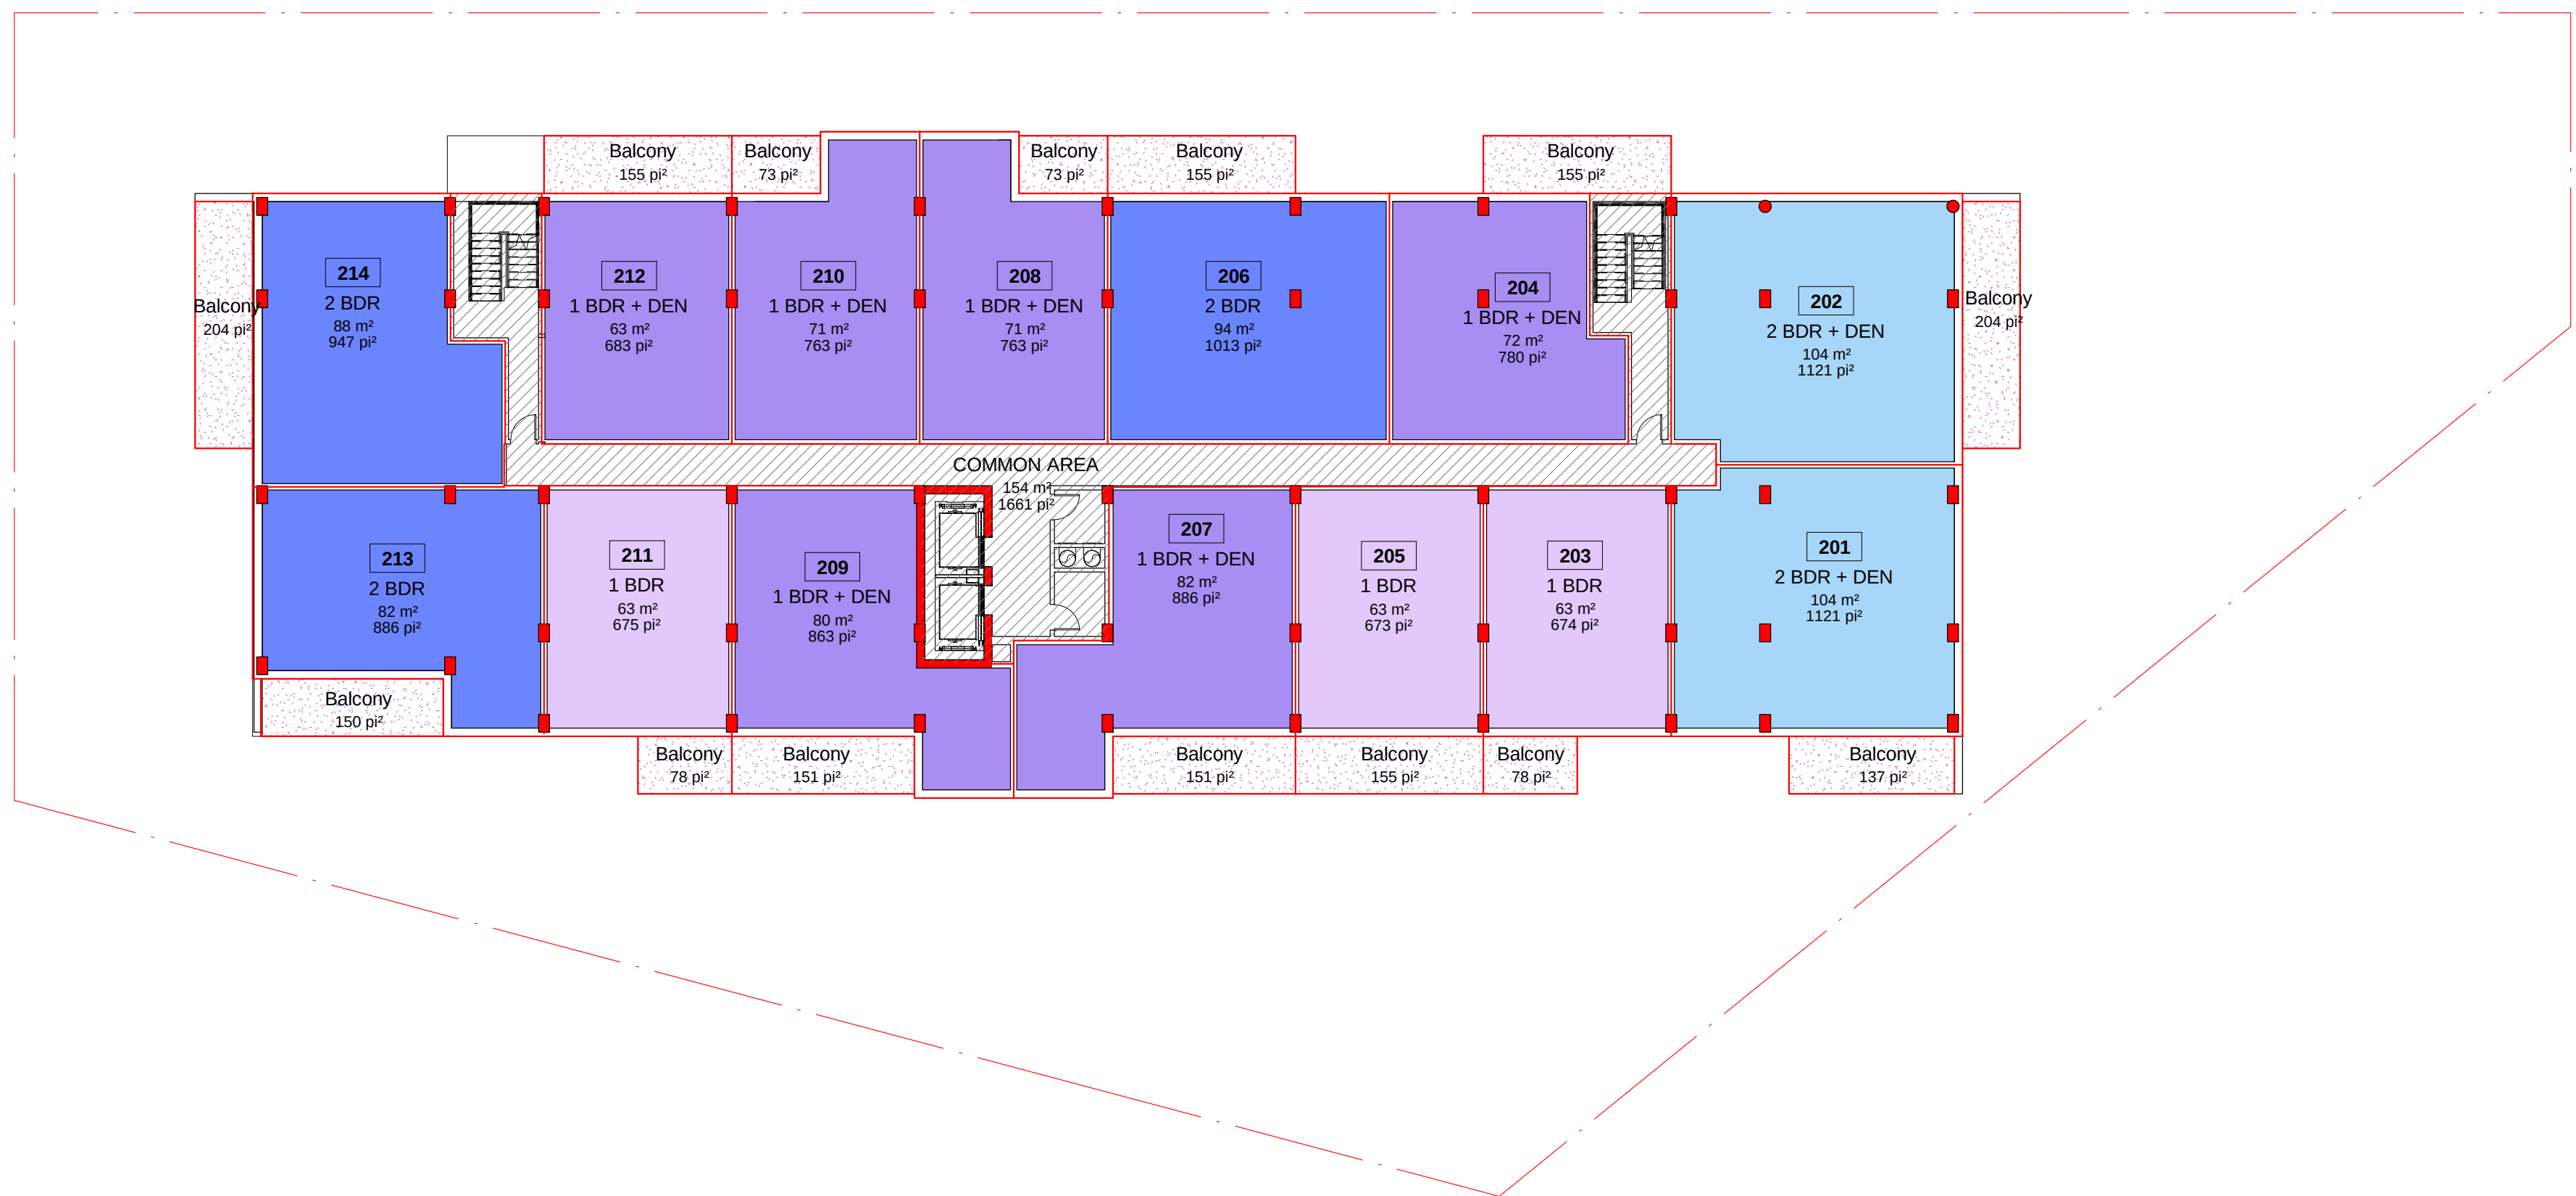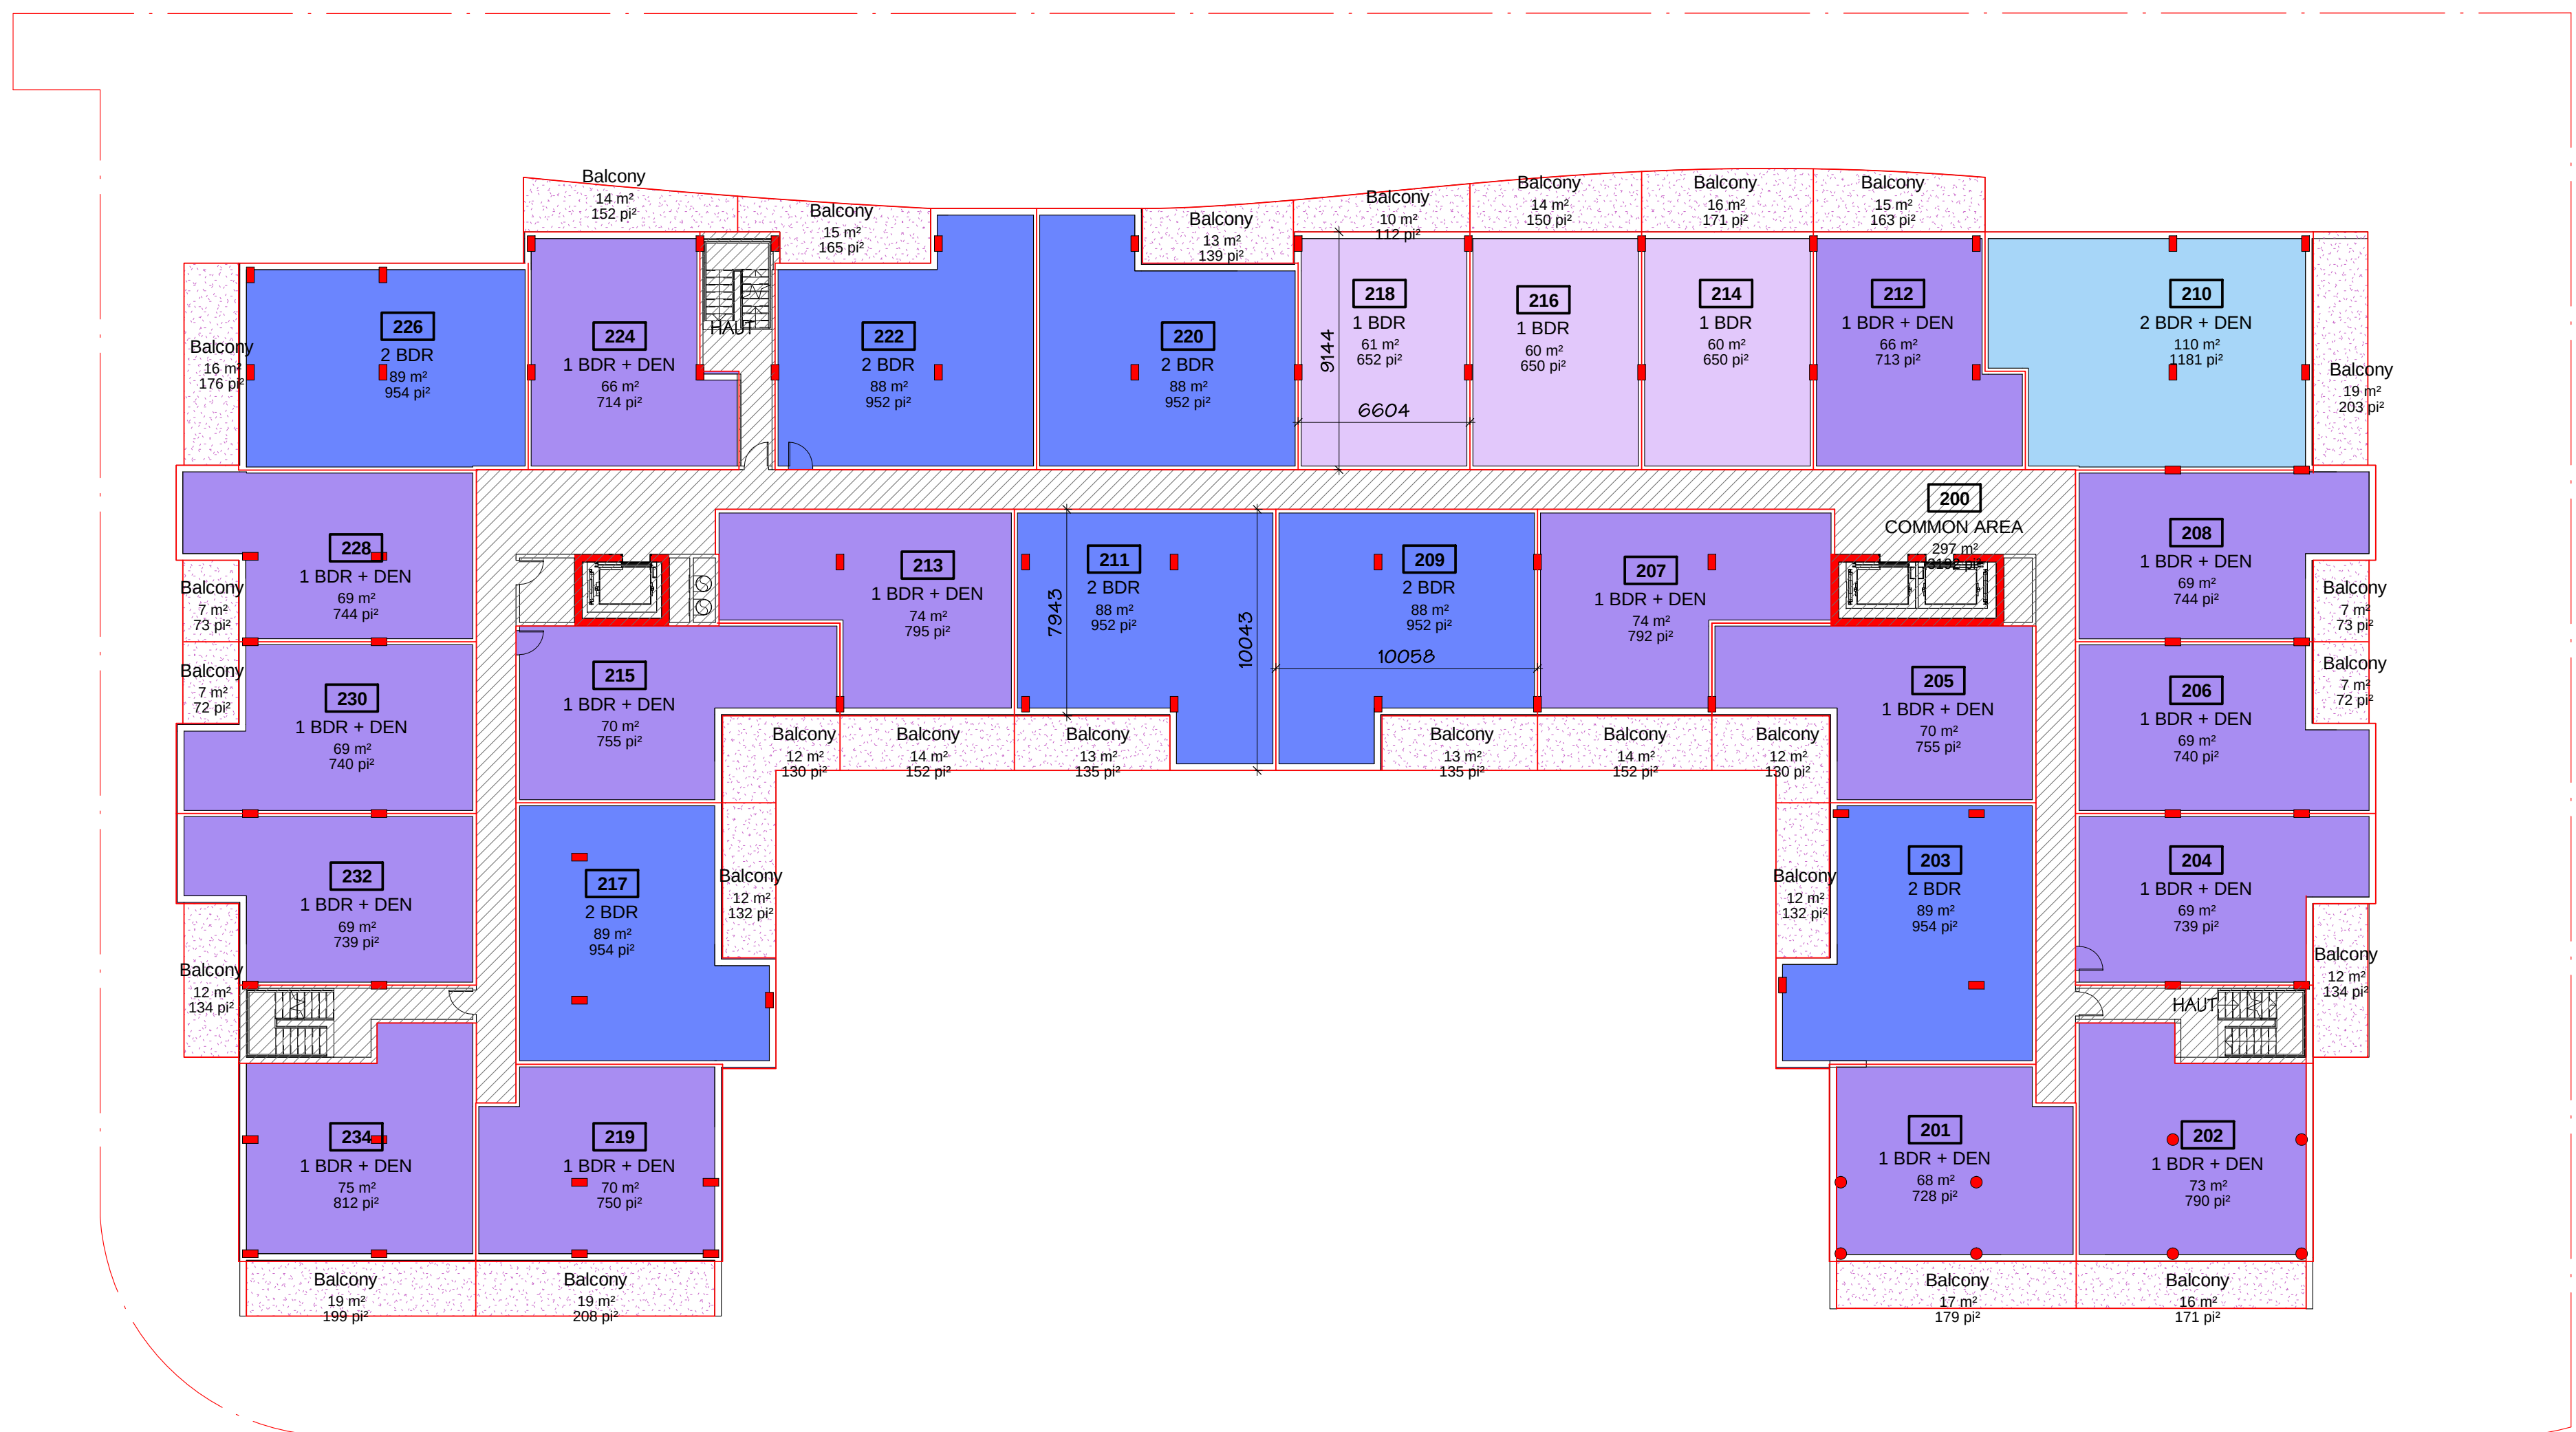

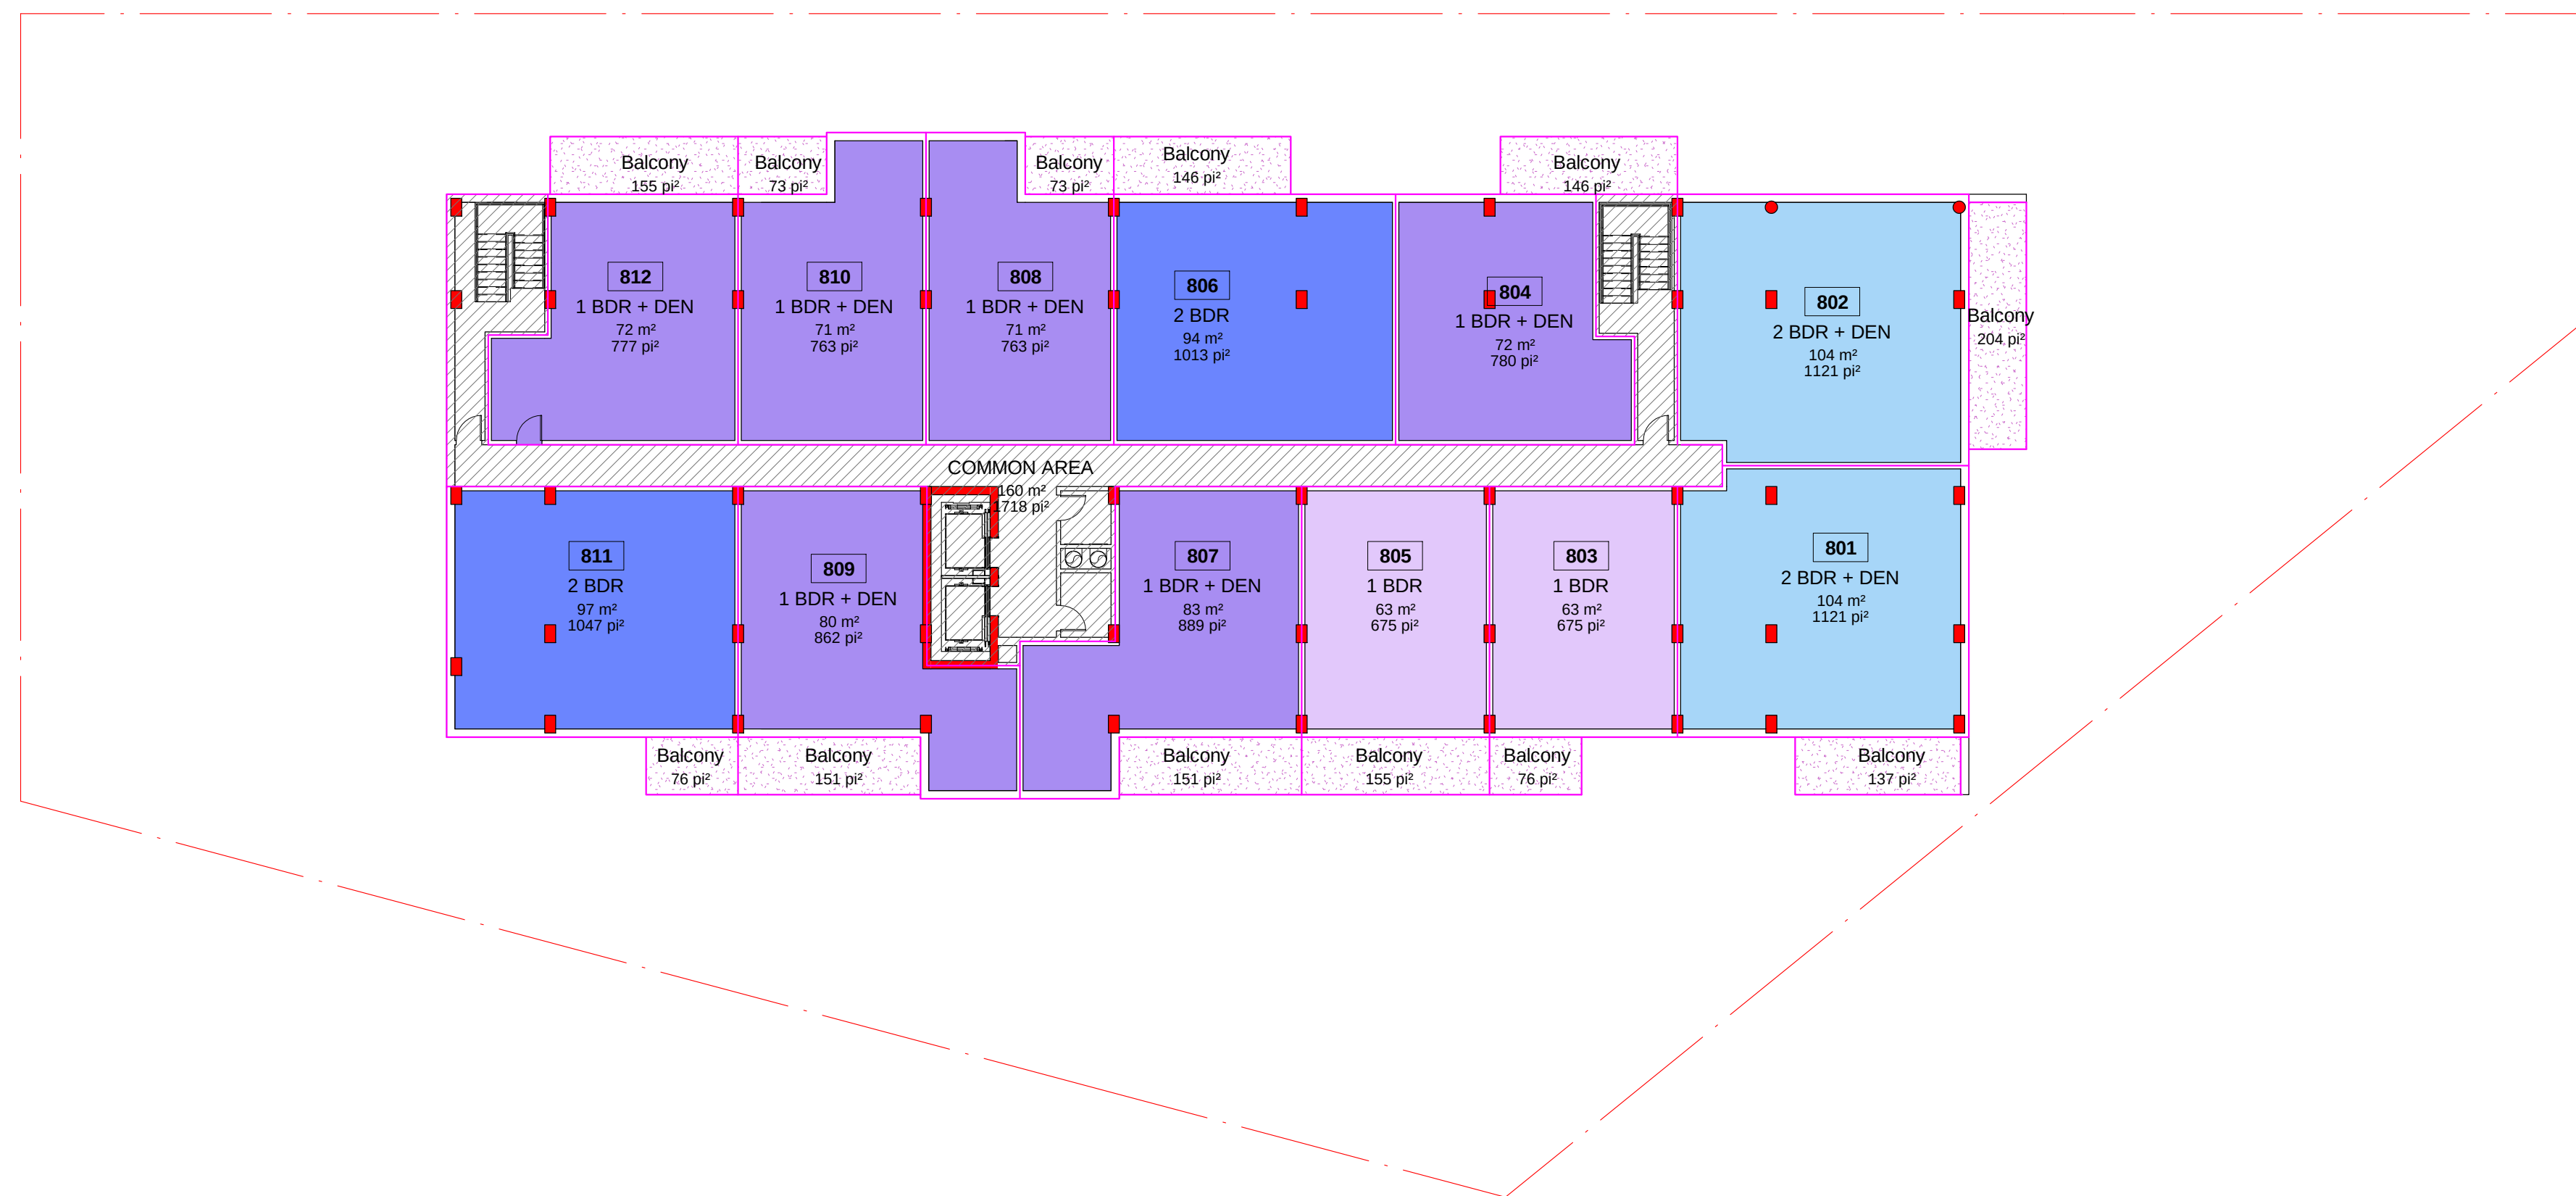

Gross area	
Level	Area
LEVEL 1	2501 m ²
LEVEL 2	2684 m ²
LEVEL 3	2684 m ²
LEVEL 4	2684 m ²
LEVEL 5	2684 m ²
LEVEL 6	2684 m ²
LEVEL 7	2340 m ²
LEVEL 8	1976 m ²
	20236 m ²

NIVEAU S3	87
NIVEAU S2	85
NIVEAU S1	75
247	

NIVEAU S1	HORIZONTAL	96
NIVEAU S1	VERTICAL	11
		107

LEVEL 1	22	1696 m ²
LEVEL 2	27	2030 m ²
LEVEL 3	27	2030 m ²
LEVEL 4	27	2030 m ²
LEVEL 5	27	2030 m ²
LEVEL 6	27	2030 m ²
LEVEL 7	18	1423 m ²
LEVEL 8	17	1373 m ²
	192	14643 m ²

1 BDR	24	13 %
1 BDR + DEN	99	51 %
2 BDR	60	34 %
2 BDR + DEN	9	5 %
192		

COMMON	544 m ²	17%
PRIVATE	2703 m ²	83%
	3247 m ²	

LEVEL 1	1 BDR	3
LEVEL 1	1 BDR + DEN	10
LEVEL 1	2 BDR	8
LEVEL 1	2 BDR + DEN	1

LEVEL 2	1 BDR	3
LEVEL 2	1 BDR + DEN	16
LEVEL 2	2 BDR	7
LEVEL 2	2 BDR + DEN	1

LEVEL 3	1 BDR	3
LEVEL 3	1 BDR + DEN	16
LEVEL 3	2 BDR	7
LEVEL 3	2 BDR + DEN	1

LEVEL 4	1 BDR	3
LEVEL 4	1 BDR + DEN	16
LEVEL 4	2 BDR	7
LEVEL 4	2 BDR + DEN	1

LEVEL 5	1 BDR	3
LEVEL 5	1 BDR + DEN	16
LEVEL 5	2 BDR	7
LEVEL 5	2 BDR + DEN	1

LEVEL 6	1 BDR	3
LEVEL 6	1 BDR + DEN	16
LEVEL 6	2 BDR	7
LEVEL 6	2 BDR + DEN	1

LEVEL 7	1 BDR	3
LEVEL 7	1 BDR + DEN	5
LEVEL 7	2 BDR	9
LEVEL 7	2 BDR + DEN	1

LEVEL 8	1 BDR	3
LEVEL 8	1 BDR + DEN	4
LEVEL 8	2 BDR	8
LEVEL 8	2 BDR + DEN	2

Gross Area	
Level	Surface
LEVEL 1	1239 m ²
LEVEL 2	1433 m ²
LEVEL 3	1433 m ²
LEVEL 4	1433 m ²
LEVEL 5	1433 m ²
LEVEL 6	1386 m ²
LEVEL 7	1279 m ²
LEVEL 8	1277 m ²
10913 m ²	

LEVEL S3	38
LEVEL S2	36
LEVEL S1	34
	108

LEVEL S1	HORIZONTAL	42
LEVEL S1	VERTICAL	14
LEVEL S2	HORIZONTAL	31
LEVEL S2	VERTICAL	14
LEVEL S3	HORIZONTAL	31
LEVEL S3	VERTICAL	14

LEVEL 1	9	762 m ²
LEVEL 2	14	1101 m ²
LEVEL 3	14	1103 m ²
LEVEL 4	14	1103 m ²
LEVEL 5	14	1103 m ²
LEVEL 6	12	974 m ²
LEVEL 7	12	974 m ²
LEVEL 8	12	974 m ²
	101	8093 m ²

1 BDR	20	20 %
1 BDR + DEN	46	46 %
2 BDR	20	20 %
2 BDR + DEN	15	14 %

COMMON	107 m ²	8%
PRIVATE	1286 m ²	92%
	1393 m ²	

LEVEL 1	1 BDR	2
LEVEL 1	1 BDR + DEN	4
LEVEL 1	2 BDR	2
LEVEL 1	2 BDR + DEN	1

LEVEL 2	1 BDR	3
LEVEL 2	1 BDR + DEN	6
LEVEL 2	2 BDR	3
LEVEL 2	2 BDR + DEN	2

LEVEL 3	1 BDR	3
LEVEL 3	1 BDR + DEN	6
LEVEL 3	2 BDR	3
LEVEL 3	2 BDR + DEN	2

LEVEL 4	1 BDR	3
LEVEL 4	1 BDR + DEN	6
LEVEL 4	2 BDR	3
LEVEL 4	2 BDR + DEN	2

LEVEL 5	1 BDR	3
LEVEL 5	1 BDR + DEN	6
LEVEL 5	2 BDR	3
LEVEL 5	2 BDR + DEN	2

LEVEL 6	1 BDR	2
LEVEL 6	1 BDR + DEN	6
LEVEL 6	2 BDR	2
LEVEL 6	2 BDR + DEN	2

LEVEL 7	1 BDR	2
LEVEL 7	1 BDR + DEN	6
LEVEL 7	2 BDR	2
LEVEL 7	2 BDR + DEN	2

LEVEL 8	1 BDR	2
LEVEL 8	1 BDR + DEN	6
LEVEL 8	2 BDR	2
LEVEL 8	2 BDR + DEN	2

Foille
A901
















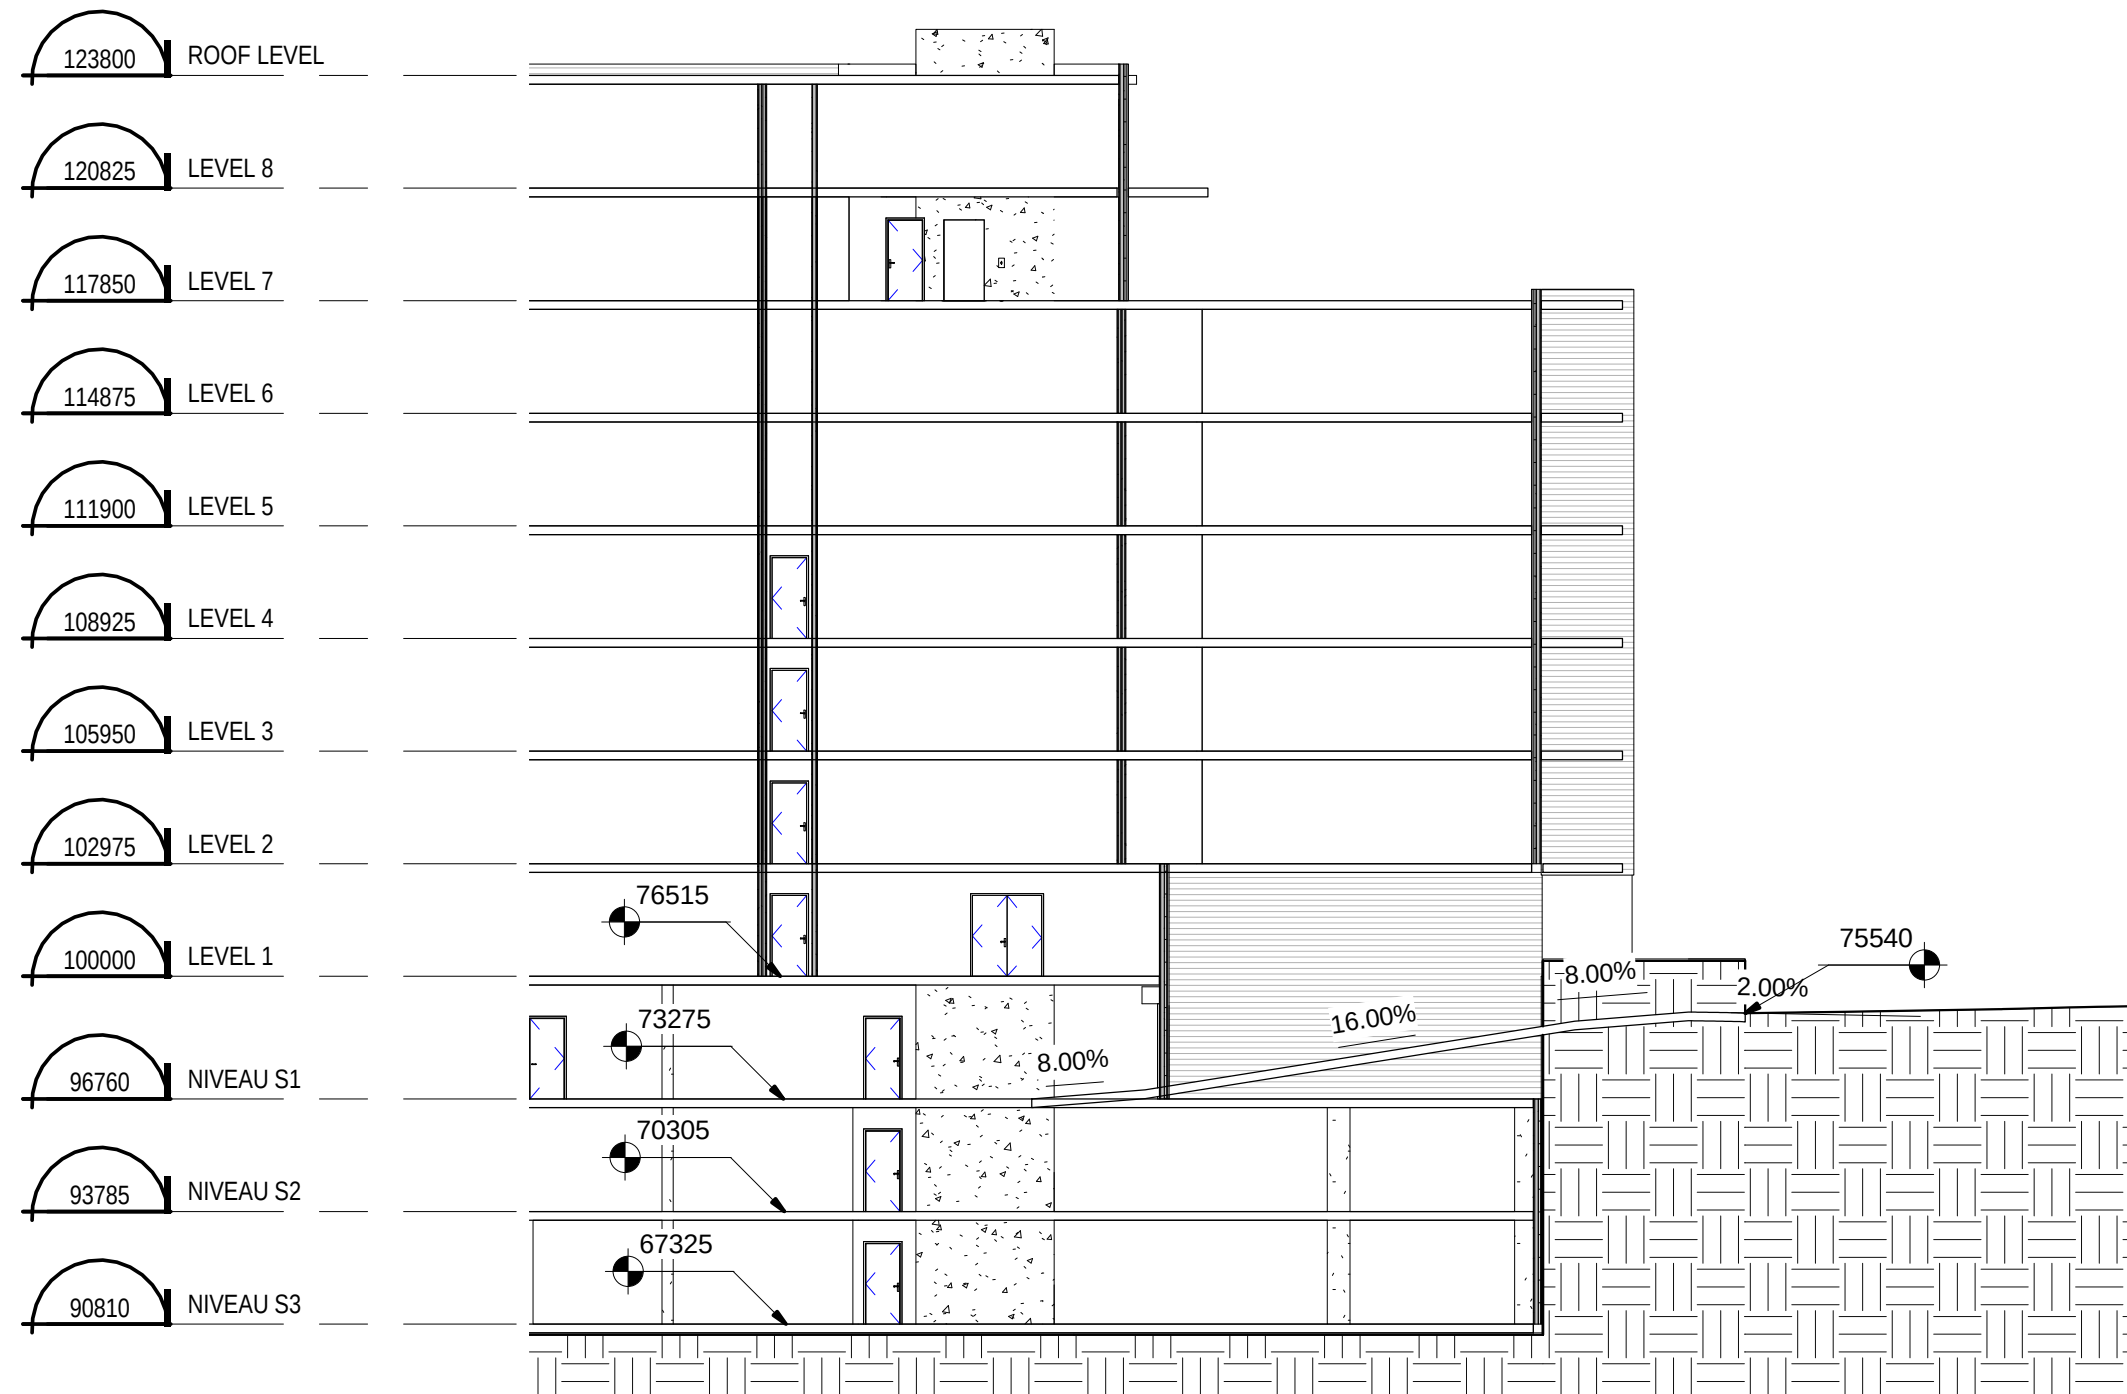

100 000 ARCHITECTURE = 76,515 GEODESIQUE