







1 ELEVATION EAST  
1:175

BLOCK C - 16 STOREYS



2 ELEVATION NORTH  
1:175

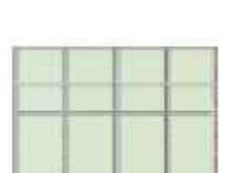
	COLORED CONCRETE
	BRICK (BELDEN 503 X 505)
	PANEL METAL
	GLASS PANEL
	PREFINISHED ALUMINUM WINDOW

50m

OTTAWA ONTARIO

655 - 755 ANAND PRIVATE

ALL CONTRACTORS TO VERIFY ALL DIMENSIONS ON SITE AND TO REPORT ALL ERRORS AND/OR OMISSIONS TO THE ARCHITECT.  
ALL CONTRACTORS MUST COMPLY WITH ALL CODES AND BYLAWS AND OTHER AUTHORITIES HAVING JURISDICTION OVER THE WORK.  
DO NOT SCALE DRAWINGS.  
THIS DRAWING MAY NOT BE USED FOR CONSTRUCTION UNTIL SIGNED BY THE ARCHITECT.  
COPYRIGHT RESERVED.

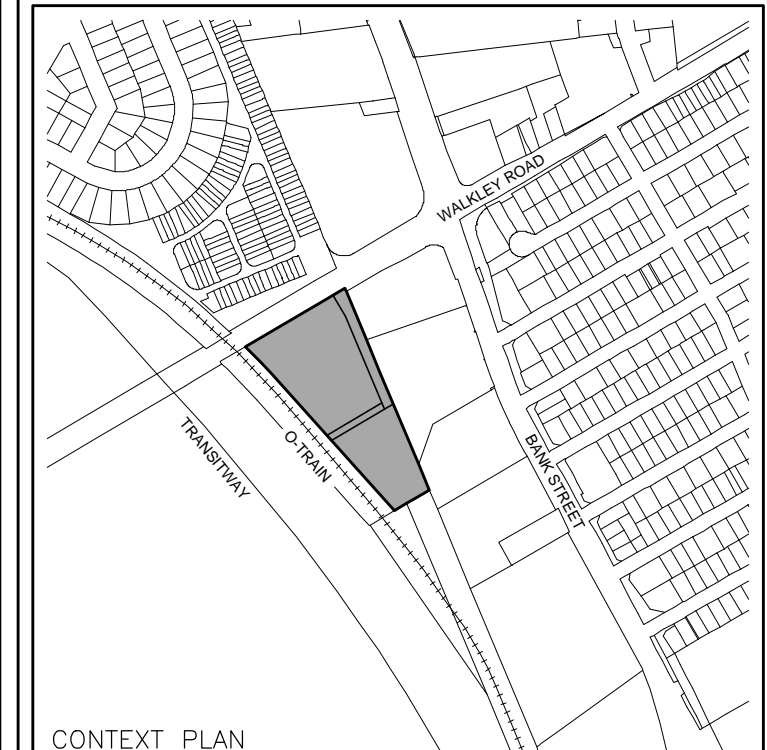

CONTEXT PLAN

23		
22		
21		
20		
19		
14		
13		
12		
11		
10		
09		
08		
07		
06		
05		
04		
03		
02	ISSUED FOR COORDINATION	05/30/14
01	ISSUED FOR COORDINATION	12/11/13
NO.	REVISION	MM/DD/YY DATE

**WOODMAN ARCHITECT ASSOCIATES LTD.**  
4 BEECHWOOD, SUITE 201, OTTAWA, ONTARIO, CANADA K1L 8L9  
TEL: 613 228 9850 FAX: 613 228 9848 mailbox@woodmanarchitect.com

**ANNIS, O'SULLIVAN, VOLLEBEKK**  
Ontario Land Surveyors  
14 CONROUSE GATE, SUITE 503, NEPEAN, ONTARIO, K2E 756  
TEL: (613) 727-0900 FAX: (613) 727-1079

**M**  
MOMENTUM

PROJECT  
**ANAND PRIVATE PHASE 2**

DRAWING:  
**ELEVATION EAST - NORTH**

DATE	JUNE, 2015	DRAWING NO.	<b>AE.02</b>
SCALE	AS NOTED		
DRAWN BY	A.V.		
REVIEWED BY	J.G.		
JOB NO.	1148		