




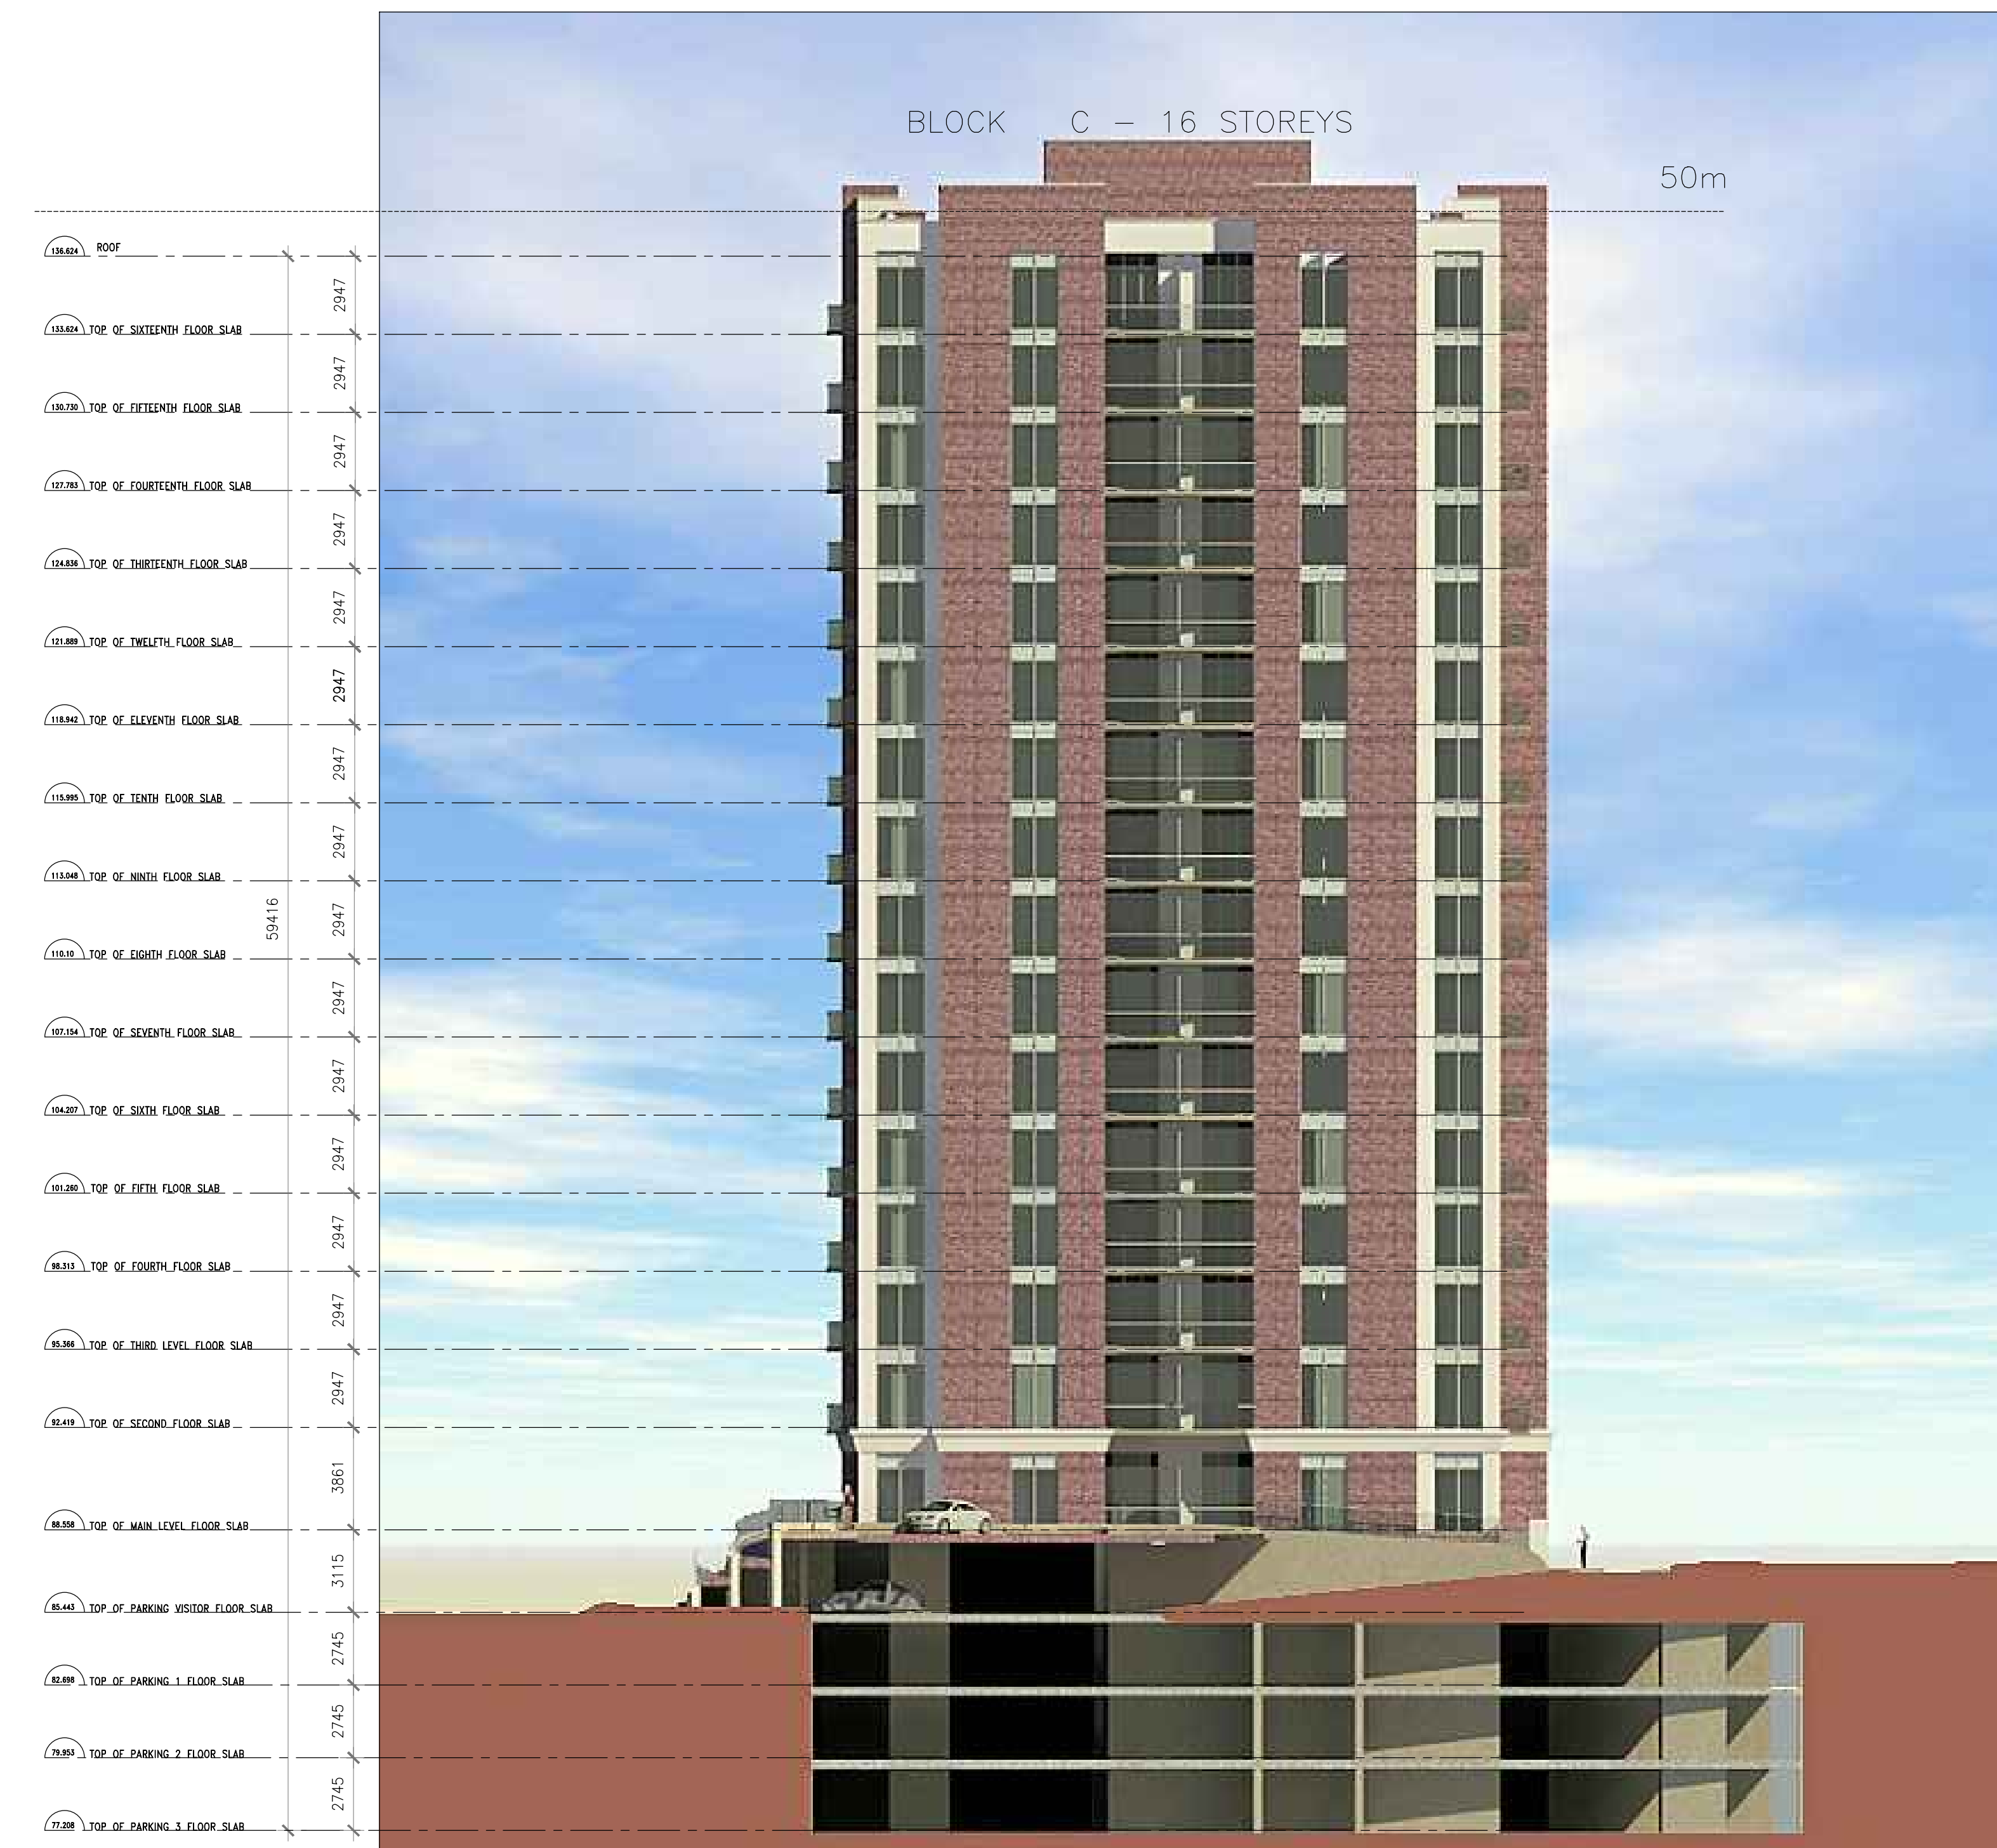

1 ELEV. NORTH BLOCK C  
AE.03 1:175




2 ELEV. SOUTH BLOCK B  
AE.03 1:175

NOT USED

	BRICK (BELDEN 503 X 505)
	METAL PANEL
	GLASS PANEL
	PREFINISHED ALUMINUM WINDOW

OTTAWA ONTARIO  
**655 - 755 ANAND PRIVATE**

ALL CONTRACTORS TO VERIFY ALL DIMENSIONS ON SITE AND TO REPORT ALL ERRORS AND/OR OMISSIONS TO THE ARCHITECT.  
ALL CONTRACTORS MUST COMPLY WITH ALL CODES AND BYLAWS AND OTHER AUTHORITIES HAVING JURISDICTION OVER THE WORK.  
DO NOT SCALE DRAWINGS.  
THIS DRAWING MAY NOT BE USED FOR CONSTRUCTION UNTIL SIGNED BY THE ARCHITECT.  
COPYRIGHT RESERVED.

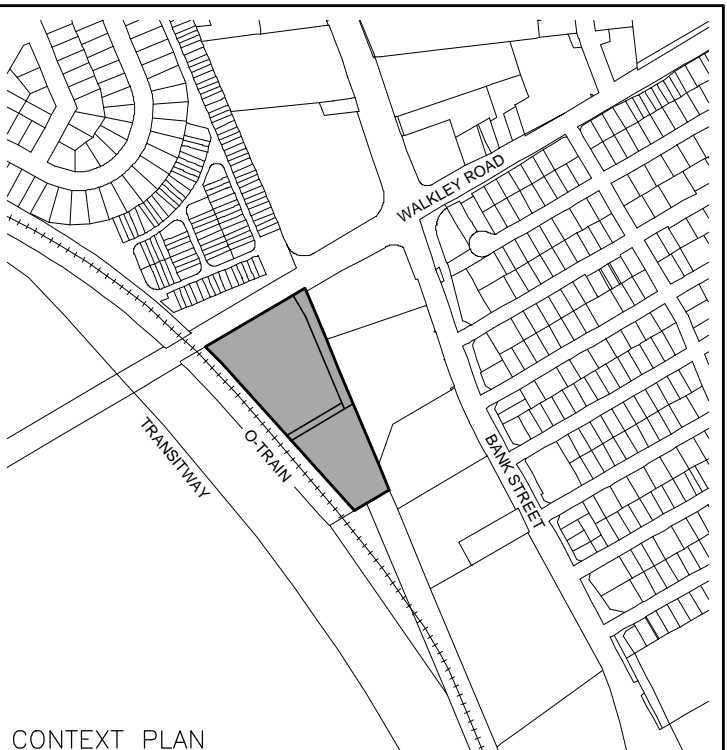

NO.	REVISION	MM/DD/YY DATE
23		
22		
21		
20		
19		
14		
13		
12		
11		
10		
09		
08		
07		
06		
05		
04		
03	ISSUED FOR REVIEW	06/02/16
02	ISSUED FOR COORDINATION	05/30/14
01	ISSUED FOR COORDINATION	12/11/13

**WOODMAN ARCHITECT ASSOCIATES LTD.**  
4 BEECHWOOD, SUITE 201, OTTAWA, ONTARIO, CANADA K1L 8L9  
TEL: 613 228 9850 FAX: 613 228 9848 mailbox@woodmanarchitect.com

**ANNIS, O'SULLIVAN, VOLLEBEKK**  
Ontario Land Surveyors  
14 CONROUSE GATE, SUITE 500, NEPEAN, ONTARIO, K2E 7S6  
TEL: (613) 727-0900 FAX: (613) 727-1079



PROJECT  
**ANAND PRIVATE PHASE 2**

DRAWING:  
**ELEV. NORTH BLOCK C / SOUTH BLOCK B**

DATE	JUNE, 2015	DRAWING NO.	<b>AE.03</b>
SCALE	AS NOTED		
DRAWN BY	A.V.		
REVIEWED BY	J.G.		
JOB NO.	1148		