


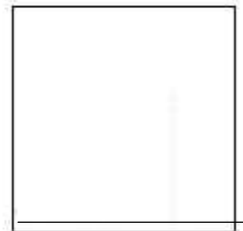


(16.00)	MECHANICAL ROOF	4337
(15.00)	ROOF	2947
(14.00)	TOP OF SIXTEENTH FLOOR SLAB	2947
(13.00)	TOP OF FIFTEENTH FLOOR SLAB	2947
(12.00)	TOP OF FOURTEENTH FLOOR SLAB	2947
(11.00)	TOP OF THIRTEENTH FLOOR SLAB	2947
(10.00)	TOP OF TWELFTH FLOOR SLAB	2947
(9.00)	TOP OF ELEVENTH FLOOR SLAB	2947
(8.00)	TOP OF TENTH FLOOR SLAB	2947
(7.00)	TOP OF NINTH FLOOR SLAB	2947
(6.00)	TOP OF EIGHTH FLOOR SLAB	2947
(5.00)	TOP OF SEVENTH FLOOR SLAB	2947
(4.00)	TOP OF SIXTH FLOOR SLAB	2947
(3.00)	TOP OF FIFTH FLOOR SLAB	2947
(2.00)	TOP OF FOURTH FLOOR SLAB	2947
(1.00)	TOP OF THIRD LEVEL FLOOR SLAB	2947
(0.00)	TOP OF SECOND FLOOR SLAB	2947
(-0.00)	AVERAGE GRADE	3861
(-0.00)	TOP OF MAIN LEVEL FLOOR SLAB	3861

1 ELEVATION EAST
AE.02 1:175




(16.00)	MECHANICAL ROOF	4337
(15.00)	ROOF	2947
(14.00)	TOP OF SIXTEENTH FLOOR SLAB	2947
(13.00)	TOP OF FIFTEENTH FLOOR SLAB	2947
(12.00)	TOP OF FOURTEENTH FLOOR SLAB	2947
(11.00)	TOP OF THIRTEENTH FLOOR SLAB	2947
(10.00)	TOP OF TWELFTH FLOOR SLAB	2947
(9.00)	TOP OF ELEVENTH FLOOR SLAB	2947
(8.00)	TOP OF TENTH FLOOR SLAB	2947
(7.00)	TOP OF NINTH FLOOR SLAB	2947
(6.00)	TOP OF EIGHTH FLOOR SLAB	2947
(5.00)	TOP OF SEVENTH FLOOR SLAB	2947
(4.00)	TOP OF SIXTH FLOOR SLAB	2947
(3.00)	TOP OF FIFTH FLOOR SLAB	2947
(2.00)	TOP OF FOURTH FLOOR SLAB	2947
(1.00)	TOP OF THIRD LEVEL FLOOR SLAB	2947
(0.00)	TOP OF SECOND FLOOR SLAB	2947
(-0.00)	AVERAGE GRADE	3861
(-0.00)	TOP OF MAIN LEVEL FLOOR SLAB	3861

2 ELEVATION NORTH
AE.02 1:175

	BRICK (BELDEN 503 X 505)
	METAL PANEL
	GLASS PANEL
	PREFINISHED ALUMINUM WINDOW

OTTAWA ONTARIO
655 - 755 ANAND PRIVATE

ALL CONTRACTORS TO VERIFY ALL DIMENSIONS ON SITE AND TO REPORT ALL ERRORS AND/OR OMISSIONS TO THE ARCHITECT.
ALL CONTRACTORS MUST COMPLY WITH ALL CODES AND BYLAWS AND OTHER AUTHORITIES HAVING JURISDICTION OVER THE WORK.
DO NOT SCALE DRAWINGS.
THIS DRAWING MAY NOT BE USED FOR CONSTRUCTION UNTIL SIGNED BY THE ARCHITECT.
COPYRIGHT RESERVED.

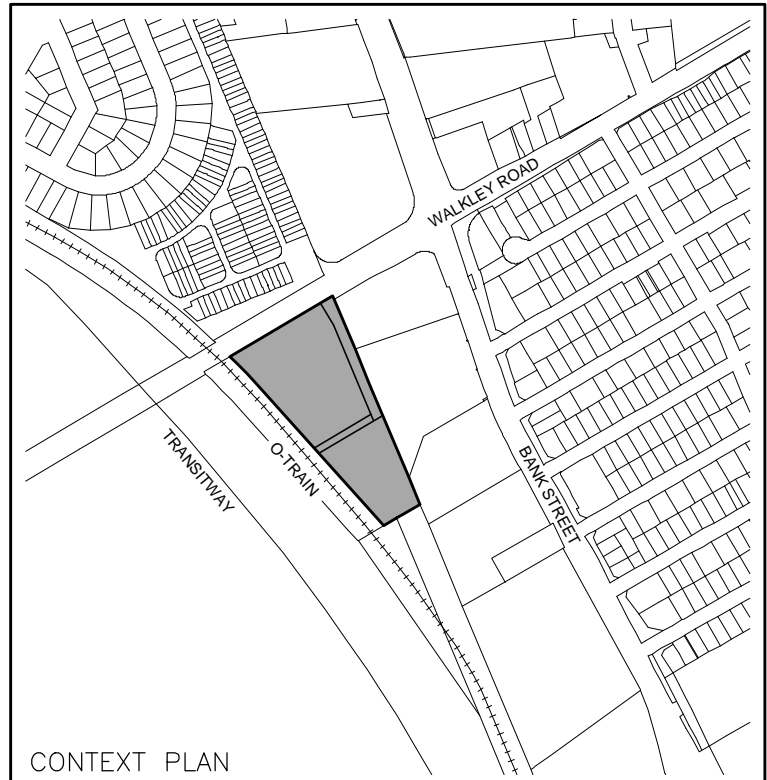

23		
22		
21		
20		
19		
14		
13		
12		
11		
10		
09		
08		
07		
06		
05		
04	ISSUED FOR REVIEW	09/14/16
03	ISSUED FOR REVIEW	06/02/16
02	ISSUED FOR COORDINATION	05/30/14
01	ISSUED FOR COORDINATION	12/11/13
NO.	REVISION	MM/DD/YY DATE

WOODMAN ARCHITECT ASSOCIATES LTD.
4 BEECHWOOD, SUITE 201, OTTAWA, ONTARIO, CANADA K1L 8L9
TEL: 613 228 9650 FAX: 613 228 9848 mail: woodmanarchitect.com

ANNIS, O'SULLIVAN, VOLLEBEKK
Ontario Land Surveyors
14 CONCORDE GATE, SUITE 500, NEPEAN, ONTARIO, K2E 7S6
TEL: 613-727-0850 FAX: 613-727-1079



PROJECT
ANAND PRIVATE PHASE 2

DRAWING:
ELEVATION EAST - NORTH

DATE	JUNE, 2015	DRAWING NO.	
SCALE	AS NOTED		
DRAWN BY	A.V.		
REVIEWED BY	J.G.		AE.02
JOB NO.	1148		