

BLOCK B  
16 STOREYS

BLOCK C  
16 STOREYS

50m

MECHANICAL ROOF	4.337
ROOF	29.47
TOP OF SIXTEENTH FLOOR SLAB	29.47
TOP OF FIFTEENTH FLOOR SLAB	29.47
TOP OF FOURTEENTH FLOOR SLAB	29.47
TOP OF THIRTEENTH FLOOR SLAB	29.47
TOP OF TWELFTH FLOOR SLAB	29.47
TOP OF ELEVENTH FLOOR SLAB	29.47
TOP OF TENTH FLOOR SLAB	29.47
TOP OF NINTH FLOOR SLAB	29.47
TOP OF EIGHTH FLOOR SLAB	29.47
TOP OF SEVENTH FLOOR SLAB	29.47
TOP OF SIXTH FLOOR SLAB	29.47
TOP OF FIFTH FLOOR SLAB	29.47
TOP OF FOURTH FLOOR SLAB	29.47
TOP OF THIRD LEVEL FLOOR SLAB	29.47
TOP OF SECOND FLOOR SLAB	29.47
AVERAGE GRADE	38.61
TOP OF MAIN LEVEL FLOOR SLAB	38.61



1 ELEVATION WEST  
1:175

BLOCK C - 16 STOREYS

50m

MECHANICAL ROOF	4.337
ROOF	29.47
TOP OF SIXTEENTH FLOOR SLAB	29.47
TOP OF FIFTEENTH FLOOR SLAB	29.47
TOP OF FOURTEENTH FLOOR SLAB	29.47
TOP OF THIRTEENTH FLOOR SLAB	29.47
TOP OF TWELFTH FLOOR SLAB	29.47
TOP OF ELEVENTH FLOOR SLAB	29.47
TOP OF TENTH FLOOR SLAB	29.47
TOP OF NINTH FLOOR SLAB	29.47
TOP OF EIGHTH FLOOR SLAB	29.47
TOP OF SEVENTH FLOOR SLAB	29.47
TOP OF SIXTH FLOOR SLAB	29.47
TOP OF FIFTH FLOOR SLAB	29.47
TOP OF FOURTH FLOOR SLAB	29.47
TOP OF THIRD LEVEL FLOOR SLAB	29.47
TOP OF SECOND FLOOR SLAB	29.47
AVERAGE GRADE	38.61
TOP OF MAIN LEVEL FLOOR SLAB	38.61




2 ELEVATION SOUTH  
1:175

	BRICK (BELDEN 503 X 505)
	METAL PANEL
	GLASS PANEL
	PREFINISHED ALUMINUM WINDOW

OTTAWA ONTARIO

655 - 755 ANAND PRIVATE

ALL CONTRACTORS TO VERIFY ALL DIMENSIONS ON SITE AND TO REPORT ALL ERRORS AND/OR OMISSIONS TO THE ARCHITECT.  
ALL CONTRACTORS MUST COMPLY WITH ALL CODES AND BYLAWS AND OTHER AUTHORITIES HAVING JURISDICTION OVER THE WORK.  
DO NOT SCALE DRAWINGS.  
THIS DRAWING MAY NOT BE USED FOR CONSTRUCTION UNTIL SIGNED BY THE ARCHITECT.  
COPYRIGHT RESERVED.

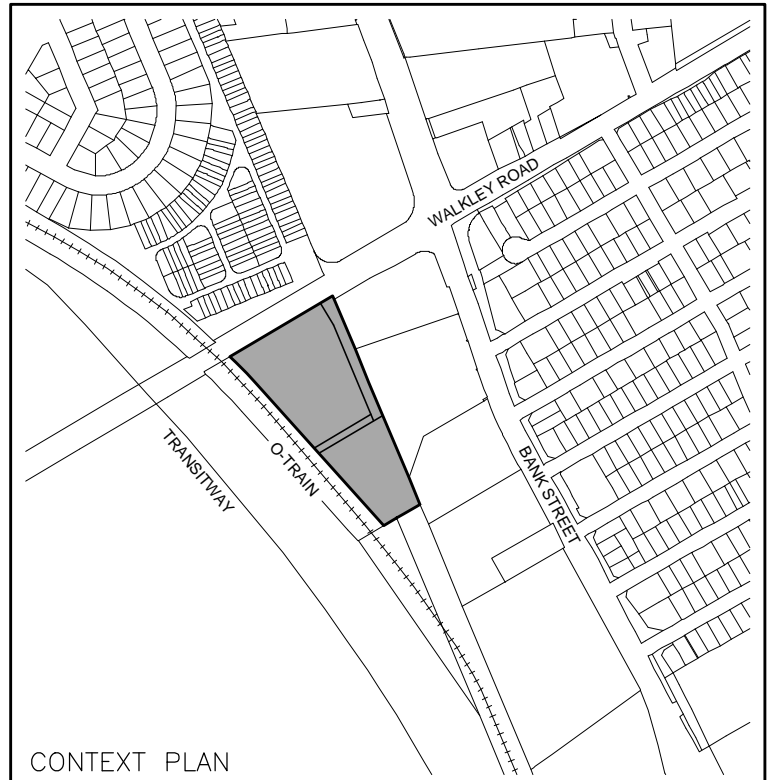

23		
22		
21		
20		
19		
14		
13		
12		
11		
10		
09		
08		
07		
06		
05		
04	ISSUED FOR REVIEW	09/14/16
03	ISSUED FOR REVIEW	06/02/16
02	ISSUED FOR COORDINATION	05/30/14
01	ISSUED FOR COORDINATION	12/11/13
NO.	REVISION	MM/DD/YY DATE

**WOODMAN ARCHITECT ASSOCIATES LTD.**  
4 BEECHWOOD, SUITE 201, OTTAWA, ONTARIO, CANADA K1L 8L9  
TEL:613 228 9850 FAX:613 228 9848 mailto:woodmanarchitect.com

**ANNIS, O'SULLIVAN, VOLLEBEKK**  
Ontario Land Surveyors  
14 CONCORDE GATE, SUITE 500, NEPEAN, ONTARIO, K2E 7S6  
TEL:613-727-0850 FAX:613-727-1079



PROJECT  
**ANAND PRIVATE PHASE 2**

DRAWING:  
**ELEVATION WEST - SOUTH**

DATE	JUNE, 2015	DRAWING NO.
SCALE	AS NOTED	
DRAWN BY	A.V.	<b>AE.01</b>
REVIEWED BY	J.G.	
JOB NO.	1148	