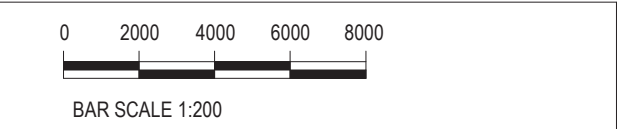

DOUGLAS JAMES, MCIP, RPP
MANAGER, DEVELOPMENT REVIEW - CENTRAL
PLANNING, INFRASTRUCTURE & ECONOMIC
DEVELOPMENT DEPARTMENT, CITY OF OTTAWA

APPROVED
 By Jamesdo at 10:52 am, Jun 26, 2019



ELEVATION LEGEND

- EXTERIOR FINISH
REFER TO ELEVATION KEYNOTE LEGEND
- ◡ WINDOW TYPE
REFER TO WINDOW SCHEDULE
- V1 □ WALL VENT / 1 WAY
- V2 □□ WALL VENT / 2 WAY
- V3 □□□ WALL VENT / 3 WAY
- VG ■ ANODIZED ALUMINUM VENTILATION GRILL
COORDINATE WITH MECHANICAL ENGINEER DRAWINGS FOR LOCATIONS.

NOTE:
EXHAUST VENT LOCATION TO BE VERIFIED AND COORDINATED WITH MECHANICAL ENGINEER DRAWINGS.

--- GALVANIZED STEEL STRUCTURAL SHELF ANGLE, LEVELS AND LOCATIONS TO BE COORDINATED WITH THE ARCHITECTURAL DETAILS / SECTIONS, MASONRY COURSING, STEEL SHOP DRAWINGS AND STRUCTURAL ENGINEER DRAWINGS.

ELEVATION KEYNOTE LEGEND

NOTE	DESCRIPTION
1	MASONRY BRICK VENEER, COLOUR "CHARCOAL", UNIT "MAX" FORMAT 79mm X 257mm X 90mm
2	MASONRY BRICK VENEER, COLOUR "WHITE", UNIT "MAX" FORMAT 79mm X 257mm X 90mm
3	PREPARED METAL FLASHING, COLOUR TO MATCH EXTERIOR FINISH
4	CURTAIN WALL - SEALED CLEAR GLASS UNIT / CLEAR ANODIZED ALUMINUM FRAME EXTERIOR
5	WINDOW WALL - SEALED CLEAR GLASS UNIT / CLEAR ANODIZED ALUMINUM FRAME EXTERIOR, BLACK INTERIOR
6	SEALED SPANDREL GLASS UNIT (OPAQUE), COLOUR "CHARCOAL"
7	GLASS PANEL (OPAQUE) WITH CLEAR ANODIZED ALUMINUM FRAMING, COLOUR "CHARCOAL"
8	PREFINISHED ALUMINUM MODULAR PANELS, COLOUR "WHITE"
9	GLAZED ENTRY DOOR (SEE DOOR SCHEDULE) - SEALED CLEAR GLASS UNIT / ANODIZED ALUMINUM FRAME
10	PAINTED STEEL DOOR (SEE DOOR SCHEDULE)
11	PREPARED STEEL CORRUGATED CLADDING, COLOUR "WHITE"
12	PREPARED STEEL FINISH TRIM, COLOUR TO MATCH
13	VERTICAL MASONRY CONTROL JOINT
14	ANODIZED ALUMINUM GUARDRAIL AND POSTS WITH TEMPERED GLASS PANELS, POSTS @ 1800 OC MAX. COLOUR CLEAR ANODIZED
15	OVERFLOW SCUPPER, COLOUR "TO MATCH MASONRY"
16	MASONRY BLOCK PODIUM, ADAR LIMESTON UNITS, SMOOTH FINISH - SEE DETAIL FOR CONFIGURATION
X	SCHEDULE, BACKLIT, TO BE COORDINATED WITH ELECTRICAL ENGINEER
XX	EXTERIOR LIGHTING FIXTURE, REFER TO ELECTRICAL ENGINEER DRAWINGS

NOTES GÉNÉRALES / General Notes

- Ces documents d'architecture sont la propriété exclusive de NEUF architect(e)s et ne peuvent être utilisés, reproduits ou copiés sans autorisation écrite préalable. / These architectural documents are the exclusive property of NEUF architect(e)s and cannot be used, copied or reproduced without written pre-authorization.
- Les dimensions apparaissant sur ces documents doivent être vérifiées par l'entrepreneur avant le début des travaux. / All dimensions which appear on the documents must be verified by the contractor before to start the work.
- Veuillez aviser l'architecte de toute dimension erreur et/ou divergence entre ces documents et ceux des autres professionnels. / The architect must be notified of all errors, omissions and discrepancies between these documents and those of the other professionals.
- Les dimensions sur ces documents doivent être lues et non mesurées. / The dimensions on these documents must be read and not measured.

MÉCANIQUE ÉLECTRIQUE / Mechanical Electrical
Smith + Andersen
 1605, Carling Avenue, Suite 500, Ottawa, ON K1Z 1G3
 T 613 234-9651 smithandersen.com

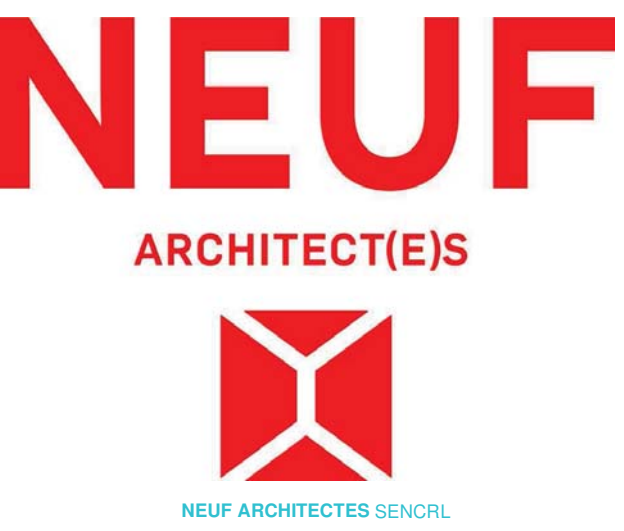
STRUCTURE / Structural
Goodeve Manhire Inc.
 18-77, Auriga Drive, Ottawa, ON K2E 7Z7
 T 613 226-4559 goodeve.com

ARCHITECTURE DE PAYSAGE / Landscape Architect
James B. Lennox & Associates
 5333, Carling Avenue, Ottawa, ON, K2H 1A6
 T 613 722-5168 jba.ca

CIVIL / Civil
Novatech Eng. Consultants Ltd.
 240, Michael Cowland Drive, Suite 200, Ottawa ON K2M 1P6
 T 613 234-9651 novatech.com

ARCHITECTES / Architect
NEUF architect(e)s SENCRL
 630, boul. René-Lévesque O., 50^e étage, Montréal QC H3B 1S6
 T 514 847 1117 NEUFarchitectes.com

SCEAU / Seal



OUVRAGE / Project
MOON - PARKING, PODIUM & RENTAL TOWER "C"

EMPLACEMENT / Location
 383 ALBERT ST.
 OTTAWA, ON

NO	REVISION	DATE (aa-mm-ii)
0	COORDINATION	2019.03.22
1	COORDINATION MTG. # 4	2019.04.09
2	SITE PLAN APPLICATION REVISION	2019.05.03

DESSIN PAR Drawn by **CR/PV/RB** VÉRIFIÉ PAR Checked **LH/AC**
 DATE (aa.mm.jj) **02/15/19** ÉCHELLE Scale **1 : 200**

TITRE DU DESSIN / Drawing Title
SOUTH ELEVATION (ALBERT ST.)

REVISION / Revision **NO. DESSIN / Dwg Number**
2 **A400**