



# 3713 BORRISOKANE ROAD

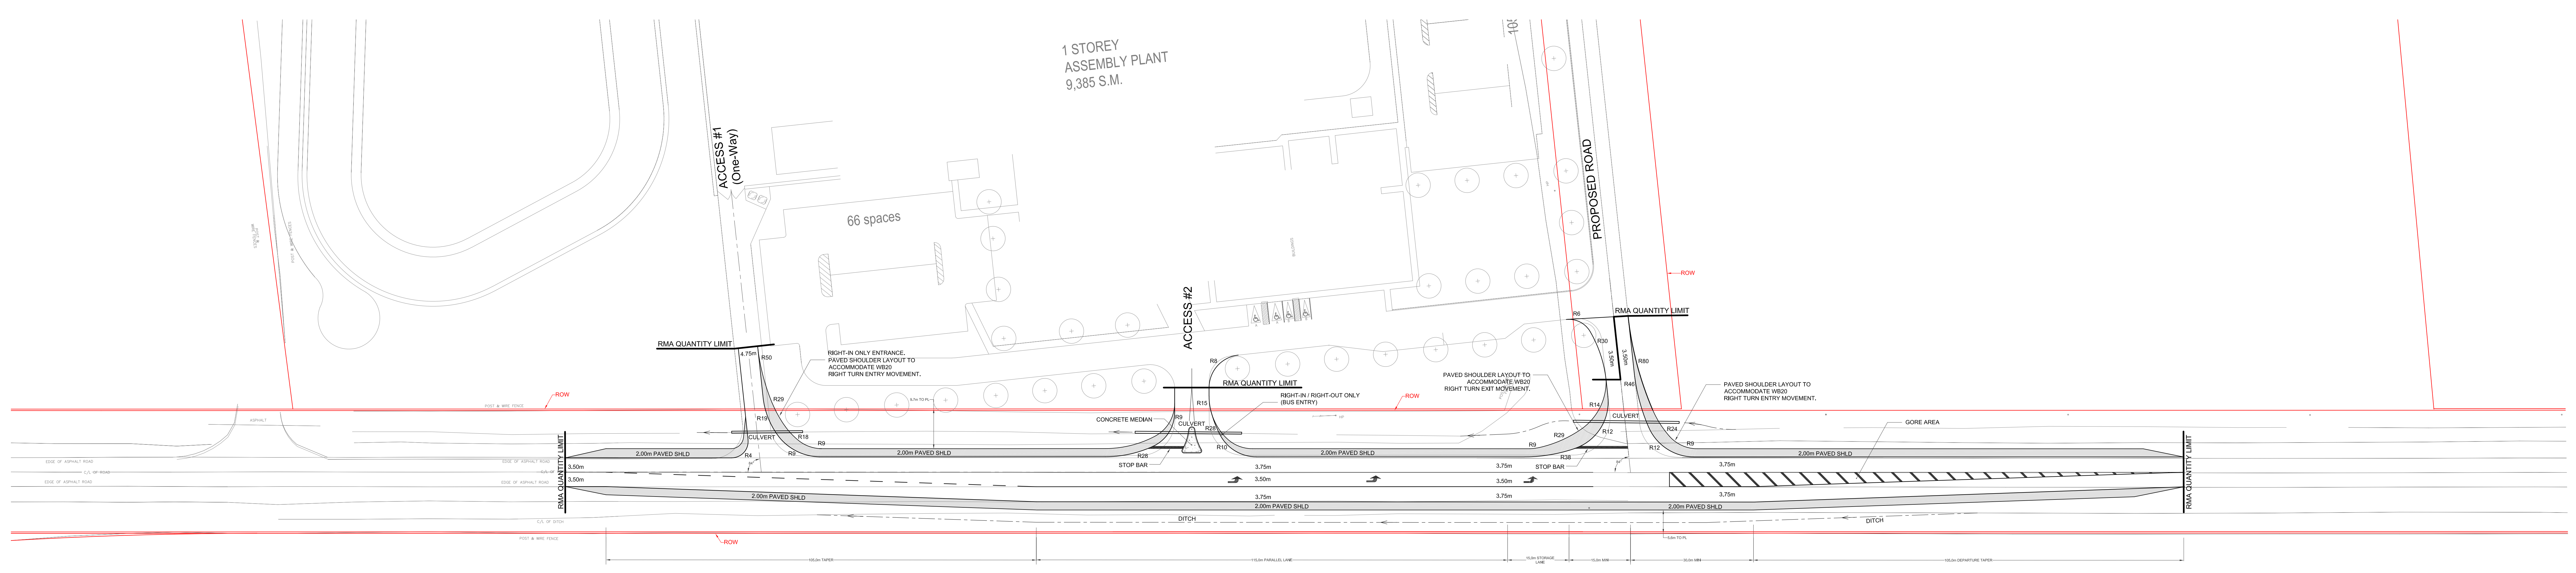

← 0.8km CAMBRIAN ROAD

1.4km BARNSDALE ROAD →

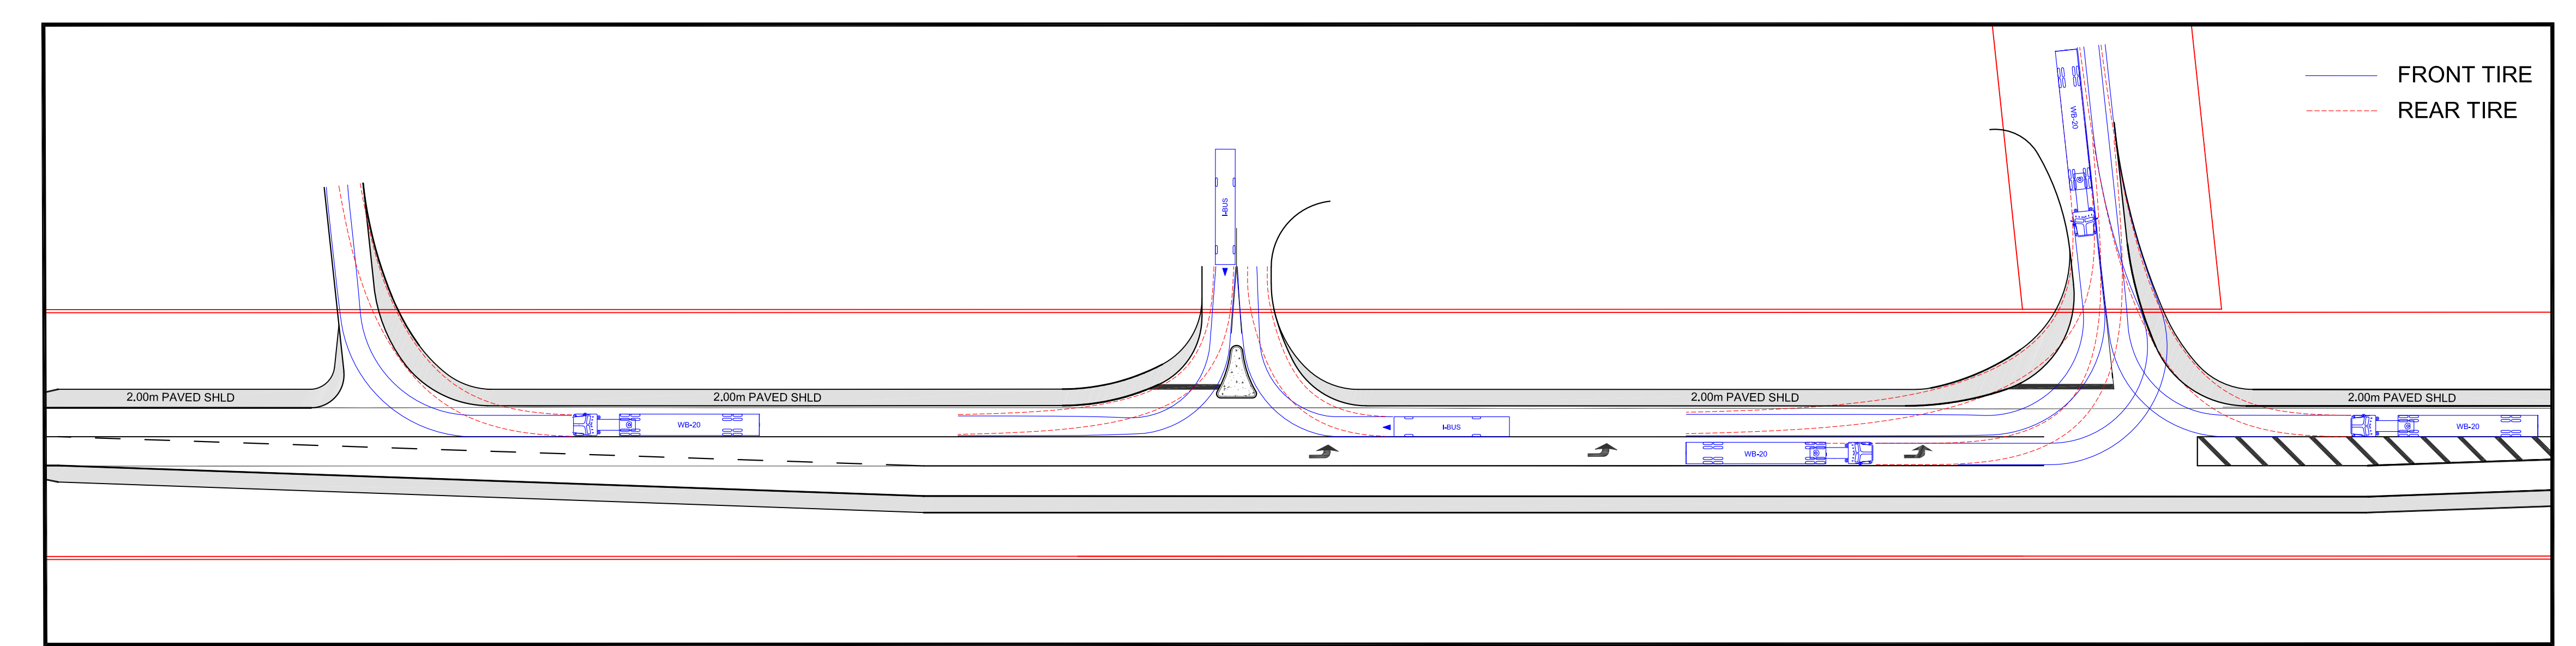

**TURNING MOVEMENTS**  
NTS

No.	Description	By	Date (dd/mm/yyyy)
0	ISSUED FOR COMMENTS - INTERNAL CIRCULATION	RG	19/02/2020
1	ISSUED FOR CIRCULATION	RG	06/03/2020
2	REDESIGN - ISSUED FOR COMMENTS - INTERNAL CIRCULATION	RG	22/04/2020
3	REDESIGN - ISSUED FOR COMMENTS	RG	30/04/2020
3	ISSUED FOR CIRCULATION	RG	08/05/2020

**APPROVED**  
By Lily Xu at 11:48 am, Jul 14, 2020

*Lily Xu*  
LILY XU, MCIP, RPP  
MANAGER, DEVELOPMENT REVIEW SOUTH  
PLANNING, INFRASTRUCTURE & ECONOMIC  
DEVELOPMENT DEPARTMENT, CITY OF OTTAWA

**CAIVAN COMMUNITIES**

**3713 BORRISOKANE ROAD**

**FUNCTIONAL DESIGN**

SCALE: 1:500    CHKD BY: RC    DESIGN BY: RG    PROJECT 19089