


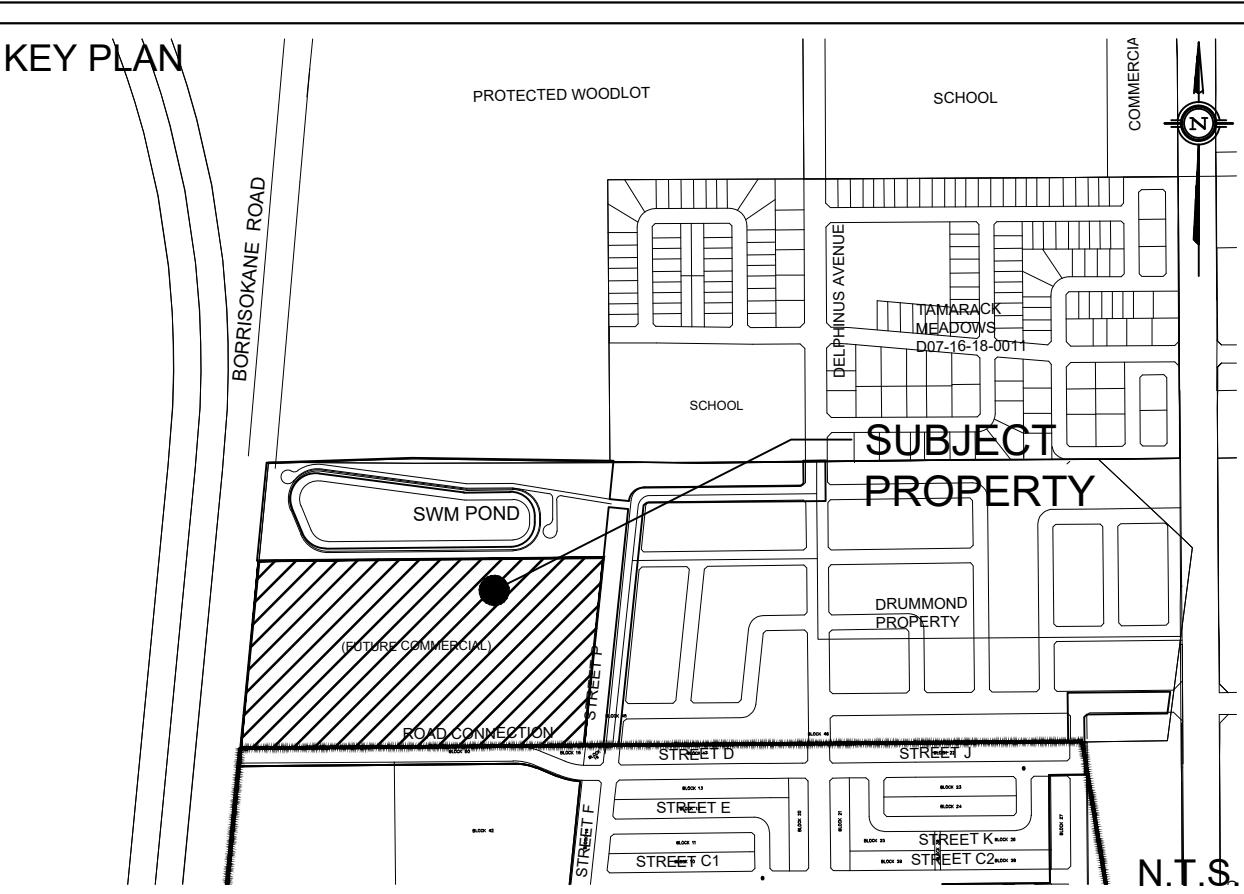

EX6
4.010
0.19

		PROPERTY LINE
DRAINAGE AREA ID		PROPOSED STORM SEWER
		DRAINAGE DIVIDE
AREA IN Ha		PROPOSED SWALE
		PROPOSED PERFORATED SUBDRAIN
RATIONAL METHOD RUNOFF COEFFICIENT		PROPOSED STORM MANHOLE
		PROPOSED CATCH BASIN
		PROPOSED CB "I" OR CB "L"
		EMERGENCY FLOW ROUTE
		SURFACE PONDING AREA
		MAX. PONDING INTERMEDIATE PONDING

NOT FOR CONSTRUCTION

TOPOGRAPHIC INFORMATION
TOPOGRAPHIC INFORMATION PROVIDED BY J.D. BARNES LIMITED
PROJ. NO. 18-10-145-00
DATED JULY 10, 2019


SITE PLAN PROVIDED BY FIGURR COLLECTIF D'ARCHITECTES
PROJ NO.
DATED MAY 25, 2020

GEOTECHNICAL RECOMMENDATIONS PROVIDED BY PATERSON GROUP
PROJ NO. PG5155-1
DATED FEBRUARY 10, 2020

SERVICING AND STORMWATER MANAGEMENT RECOMMENDATIONS PROVIDED BY USE
 PROJ. NO. 19-1134
 DATED MAY 2020

LOCATION: CONCRETE ROAD BRIDGE OVER JOCK RIVER (N45°15'39, w75°44'06)
ELEVATIONS SHOWN ON THIS PLAN ARE RELATED TO GEODETIC DATUM AND ARE DERIVED FROM THE
MUNICIPALITY BENCHMARK No. 001196403710 HAVING A PUBLISHED ELEVATION OF 91.724 METERS

3	A.J.G.	20.05.28	ISSUED FOR MUNICIPAL REVIEW
2	A.J.G.	20.04.24	ISSUED FOR MUNICIPAL REVIEW
1	A.J.T.	20.01.15	ISSUED FOR MUNICIPAL REVIEW
No.	BY	YY.MM.DD	DESCRIPTION

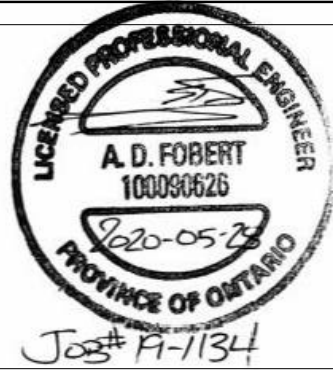

PROJECT No.19-1134

STORMWATER DRAINAGE PLAN - ULTIMATE
3713 BORRISOKANE ROAD © DS

© DSEL

CAIVAN GREENBANK NORTH INC.

2934 Baseline Road, Suite 302
Ottawa, Ontario, K2H 1B2
Tel. (613) 518-1864



120 Iber Road Unit 103
Stittsville, Ontario, K2S 1E9
Tel. (613) 836-0856
Fax. (613) 836-7183
www.DSEL.ca

DRAWN BY:	A.J.G.	CHECKED BY:	R.D.F.	DRAWING NO.	SHEET NO.
DESIGNED BY:	B.N.C.	CHECKED BY:	S.J.P.	STM-1	2 of 2
SCALE:	1: 750	DATE:	DECEMBER 2019		

APPROVED
By Lily Xu at 1:59 pm, Jul 15, 2020

[Handwritten signature]

LILY XU, MCIP, RPP
MANAGER, DEVELOPMENT REVIEW SOUTH
PLANNING, INFRASTRUCTURE & ECONOMIC
DEVELOPMENT DEPARTMENT, CITY OF OTTAWA