

1354 Carling Avenue

Functional Plan

476217 Dwg. No. 001
 Sheet 1 of 3



Des. Chk'd.
 Dwn. Chk'd.
 MJM



Scale: HORIZONTAL
 0m 5 10 20

NOTE: The location of utilities is approximate only, the exact location should be determined by consulting the municipal authorities and utility companies concerned. The contractor shall prove the location of utilities and shall be responsible for adequate protection from damage.

No.	Description	By	Date (dd/mm/yy)
01	Conceptual Plan	MJM	12/21/2018

Notes:

- Vehicles larger than Passenger vehicles (such as: City plows, Garbage trucks, etc.) will have difficulty turning around within provided roadway and may be forced to reverse the length of the segment of road
- Emergency access is recommended to be provided through each road closure.

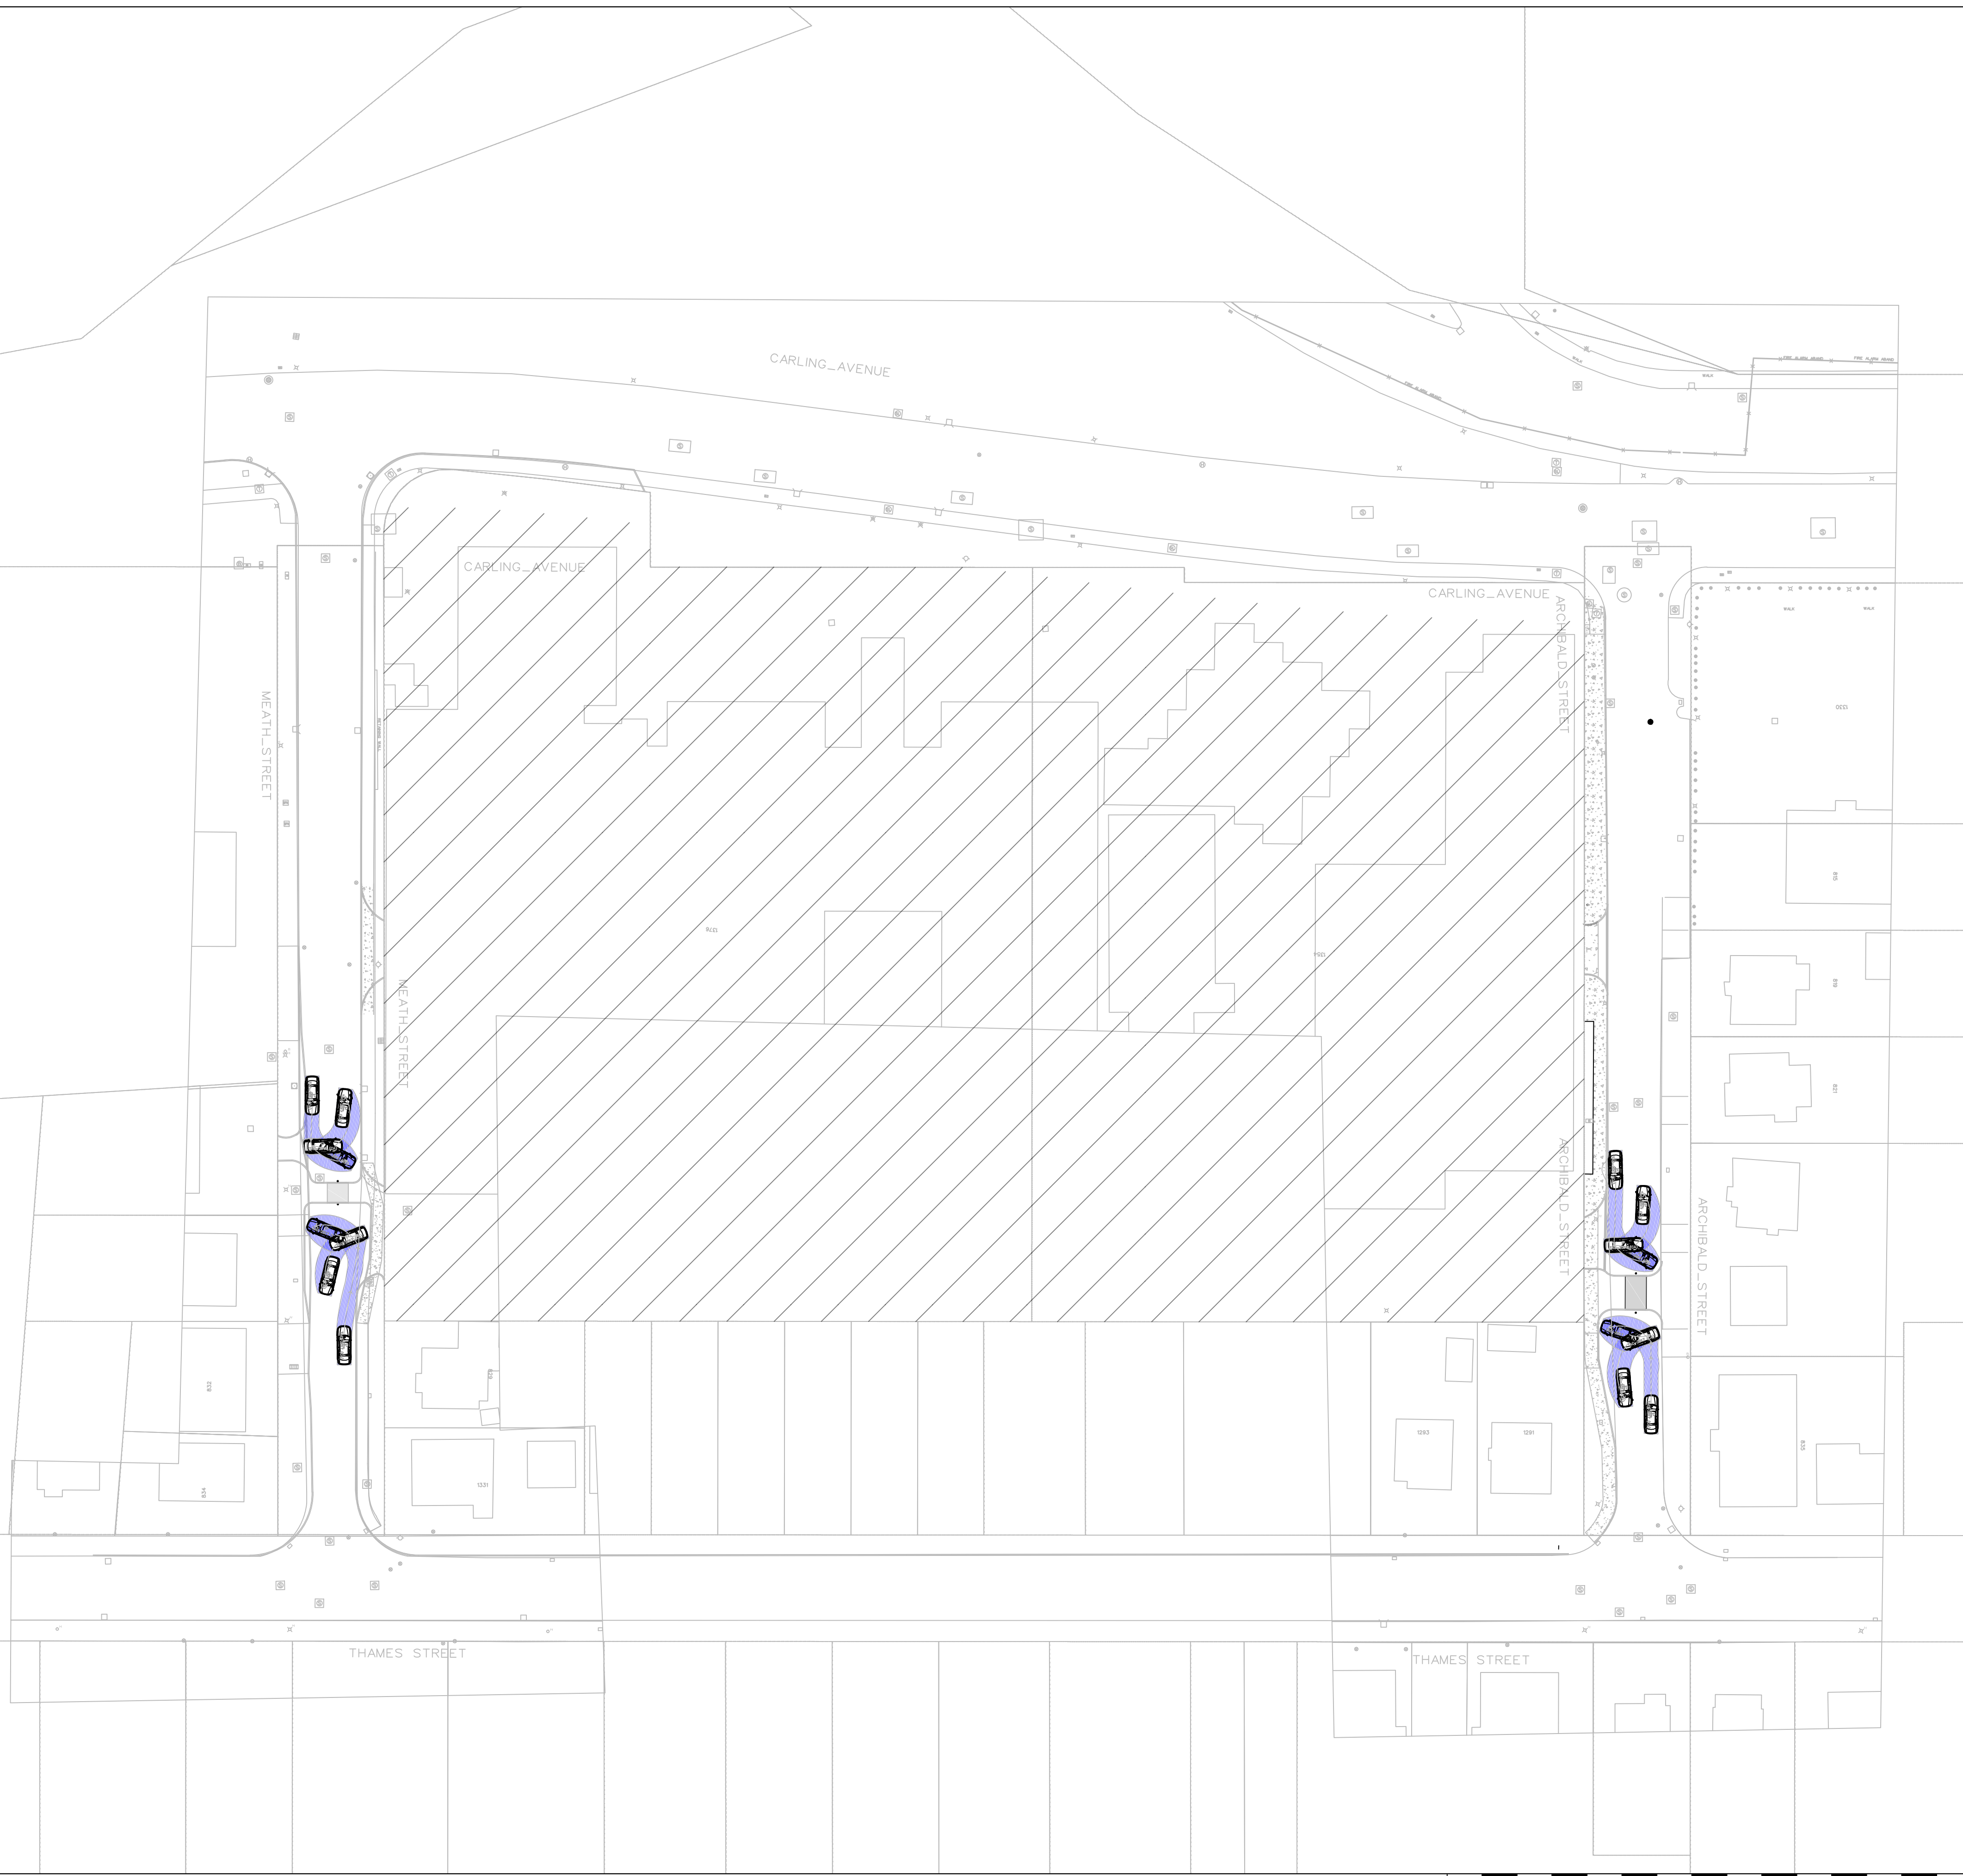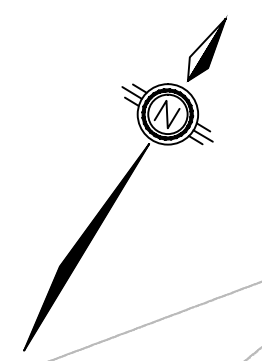

1354 Carling Avenue

Vehicle Turning Template Plan

476217 Dwg No. 002
 Sheet 2 of 3

PARSONS



Des. Chk'd.
 Dwn. Chk'd.
 MJM

Scale: HORIZONTAL
 0m 5 10 20

NOTE: The location of utilities is approximate only, the exact location should be determined by consulting the municipal authorities and utility companies concerned. The contractor shall prove the location of utilities and shall be responsible for adequate protection from damage.

No.	Description	By	Date (dd/mm/yy)
01	Conceptual Plan	MJM	12/21/2018

- Notes:
- Vehicles larger than Passenger vehicles (such as: City plows, Garbage trucks, etc.) will have difficulty turning around within provided roadway and may be forced to reverse the length of the segment of road
 - Emergency access is recommended to be provided through each road closure.
-
- P
- Width : 2.00 meters
 Track : 2.00
 Lock to Lock Time : 6.0
 Steering Angle : 35.9

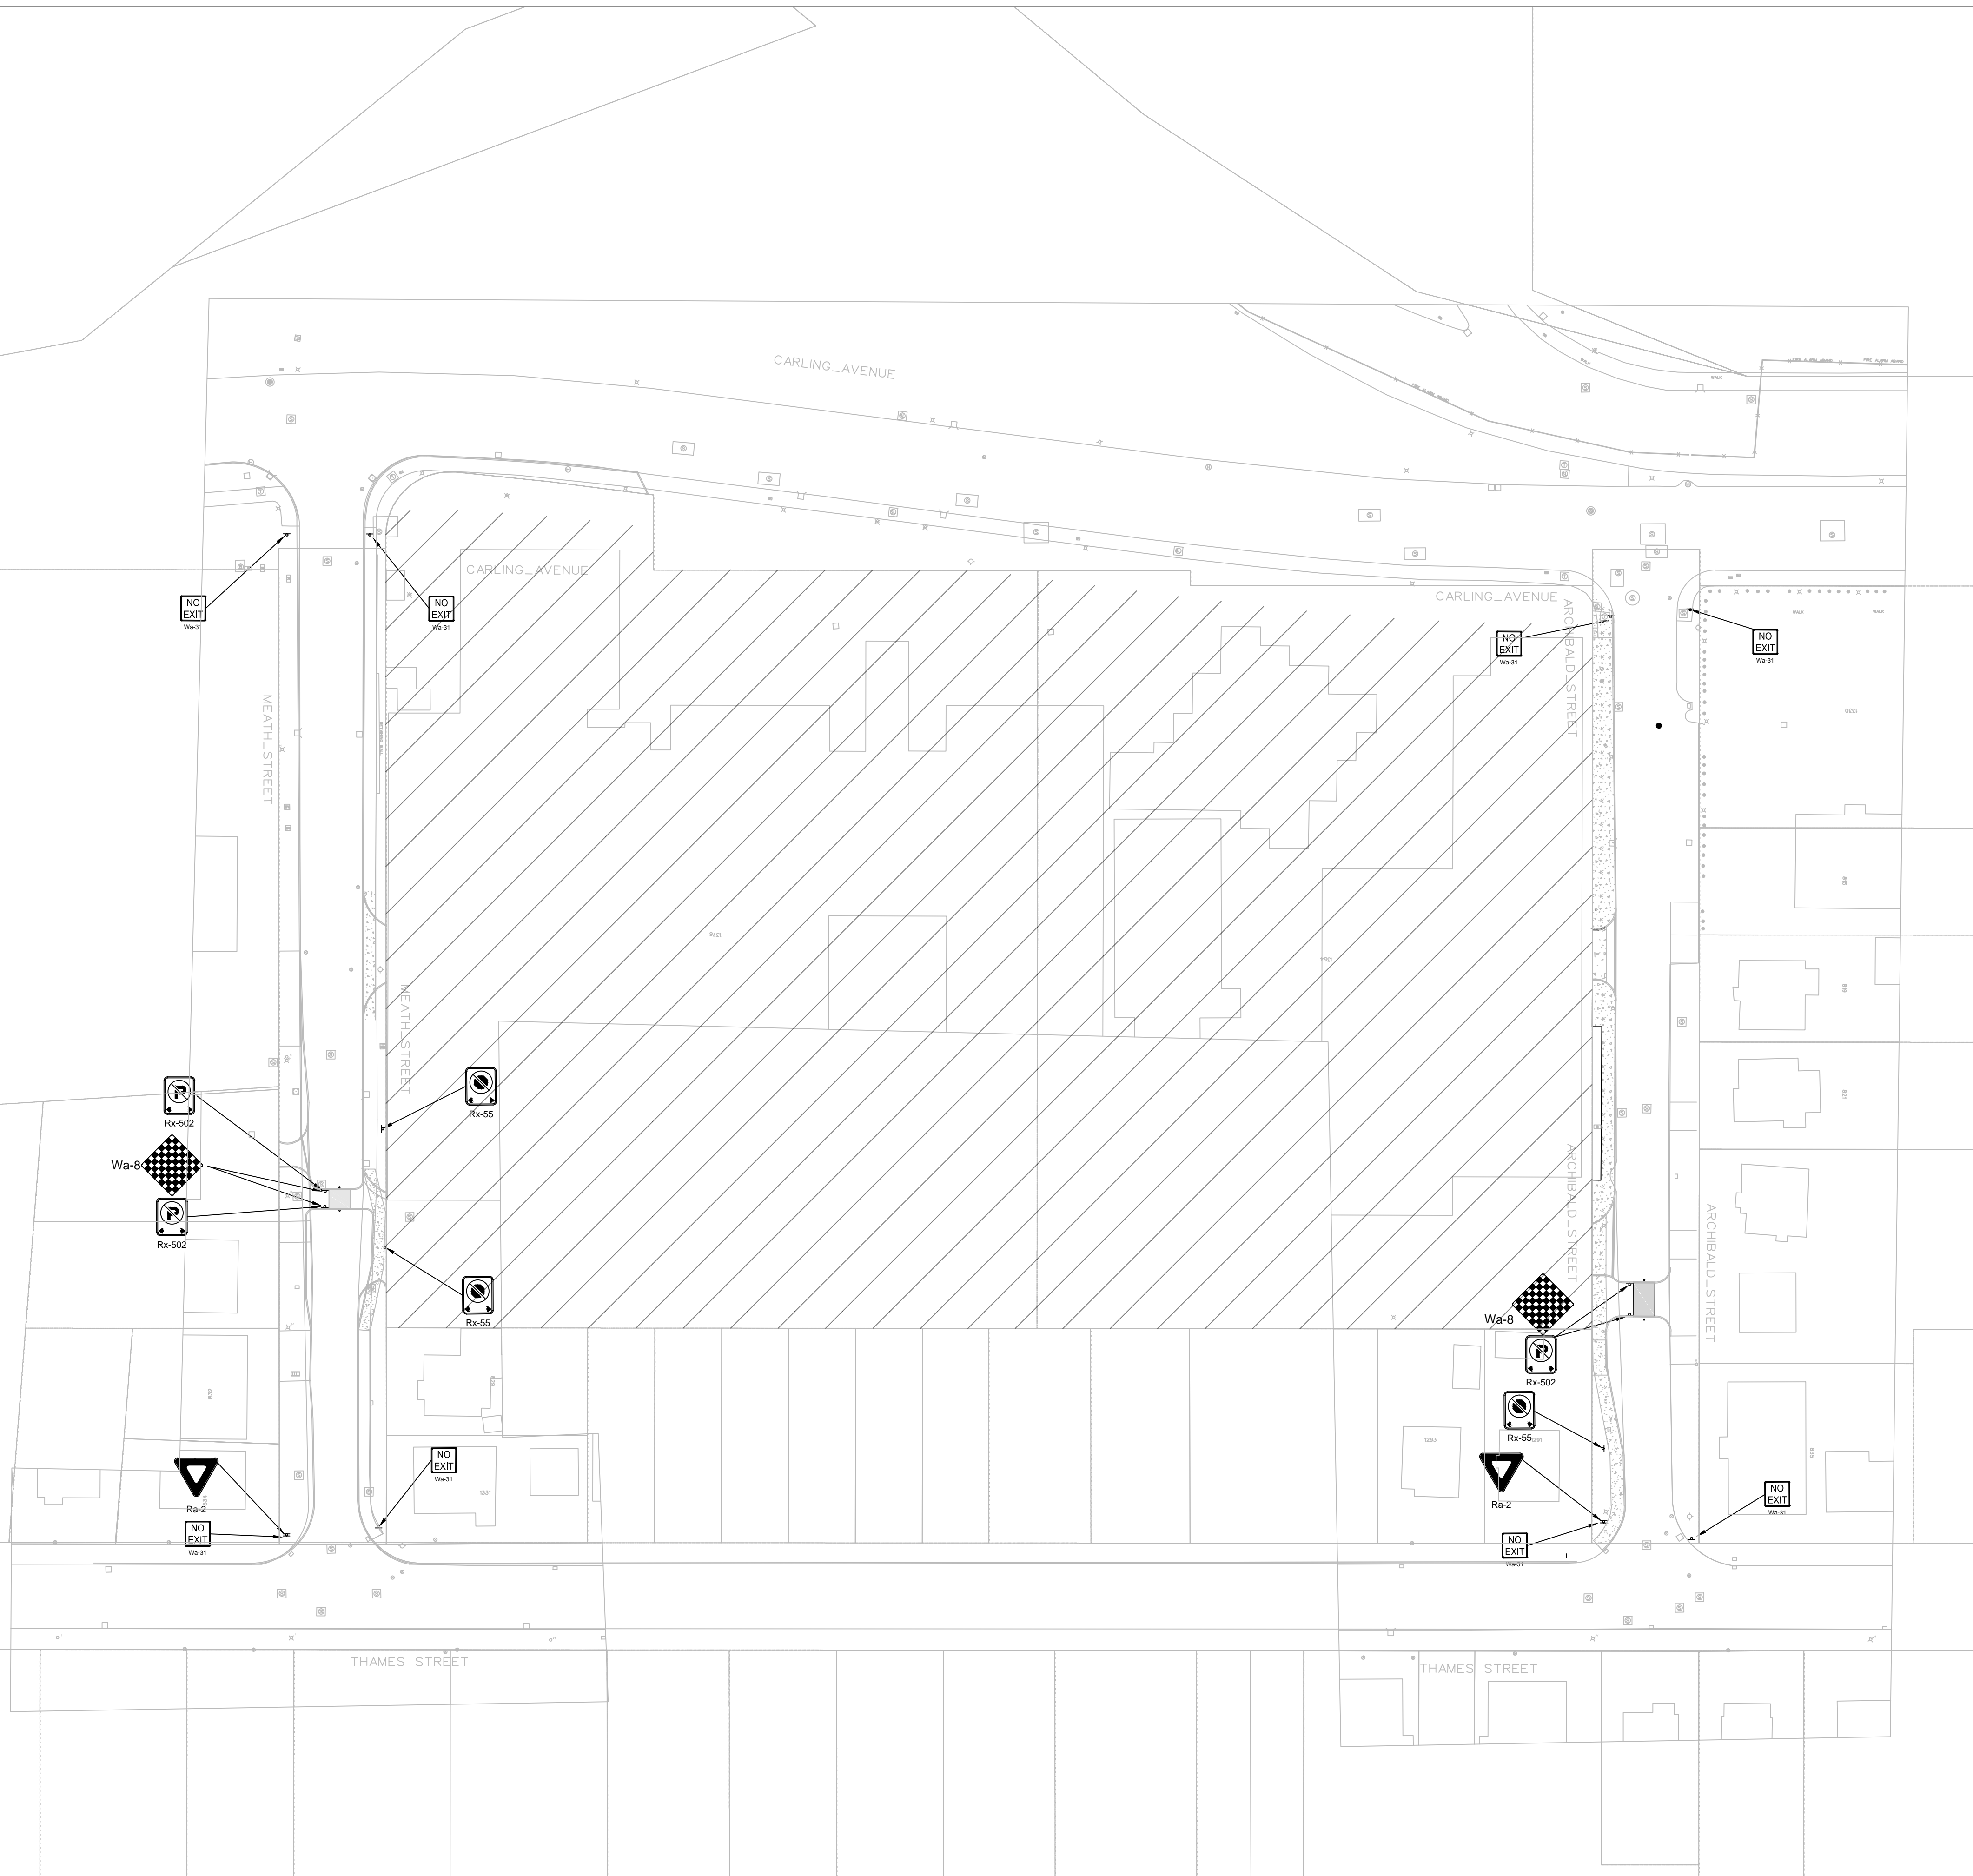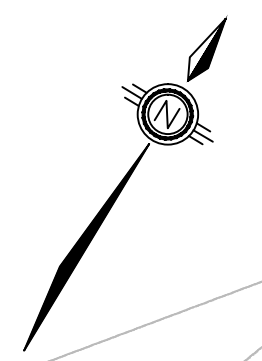

1354 Carling Avenue

Signage and Pavement Marking Plan

476217 Dwg No. 003
Sheet 3 of 3



Des. Chk'd.
Dwn. Chk'd.
MJM

Scale: HORIZONTAL
0m 5 10 20

NOTE: The location of utilities is approximate only, the exact location should be determined by consulting the municipal authorities and utility companies concerned. The contractor shall prove the location of utilities and shall be responsible for adequate protection from damage.

No.	Description	By	Date (dd/mm/yy)
01	Conceptual Plan	MJM	12/21/2018

Notes:

- Vehicles larger than Passenger vehicles (such as: City plows, Garbage trucks, etc.) will have difficulty turning around within provided roadway and may be forced to reverse the length of the segment of road
- Emergency access is recommended to be provided through each road closure.