



- 1 - 6:00 AM
- 2 - 7:00 AM
- 3 - 8:00 AM
- 4 - 9:00 AM
- 5 - 10:00 AM
- 6 - 11:00 AM
- 7 - 12:00 PM
- 8 - 1:00 PM
- 9 - 2:00 PM
- 10 - 3:00 PM
- 11 - 4:00 PM
- 12 - 5:00 PM
- 13 - 6:00 PM

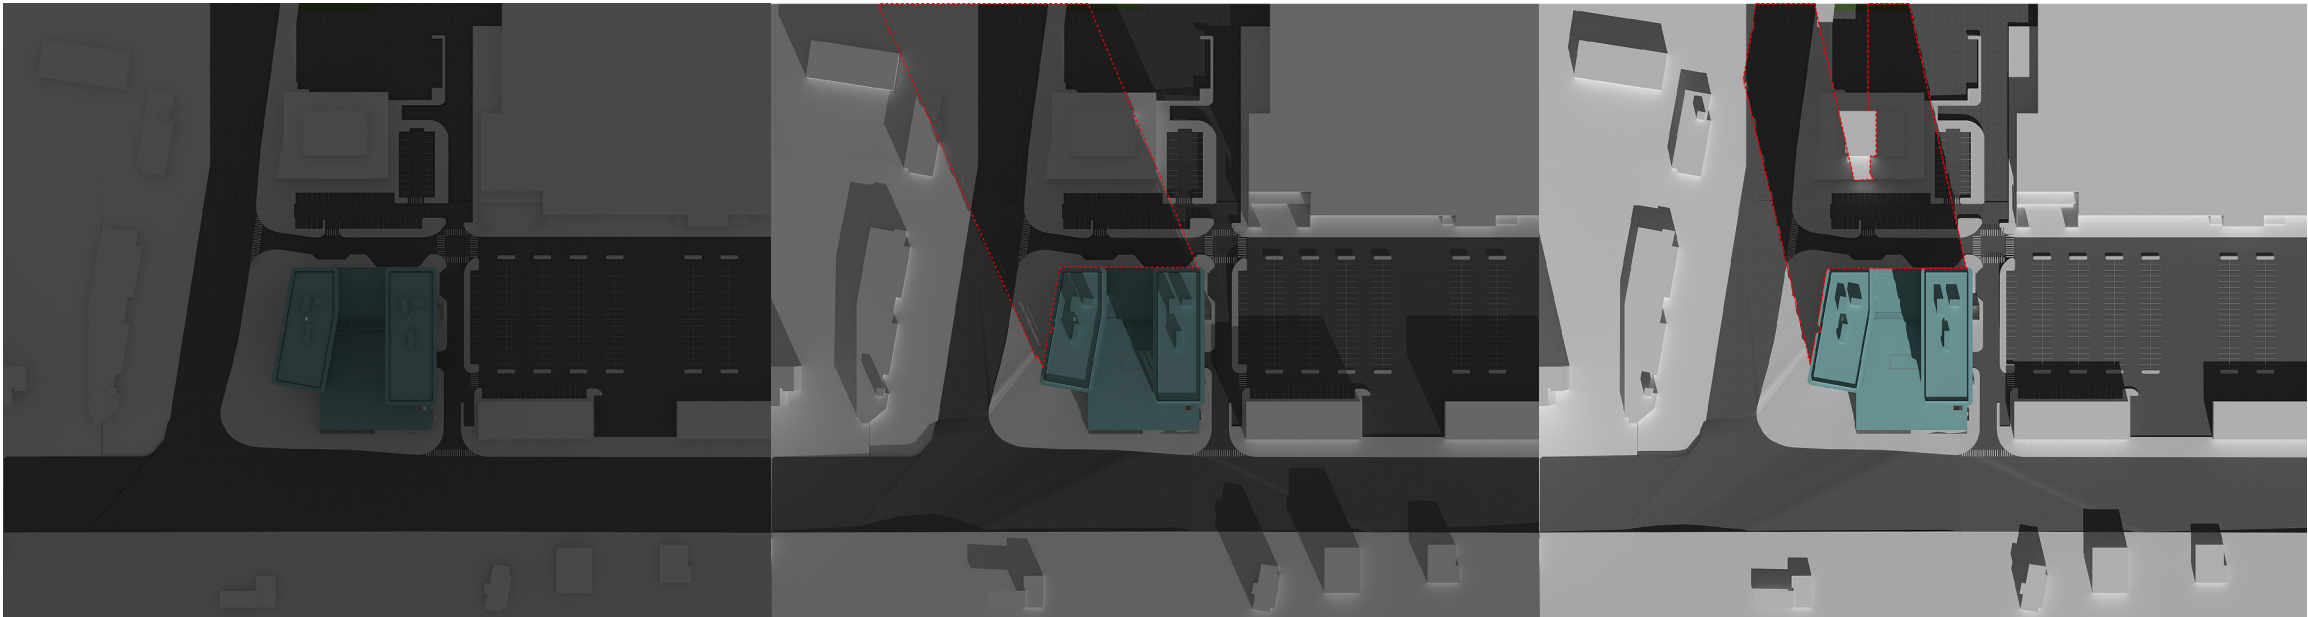

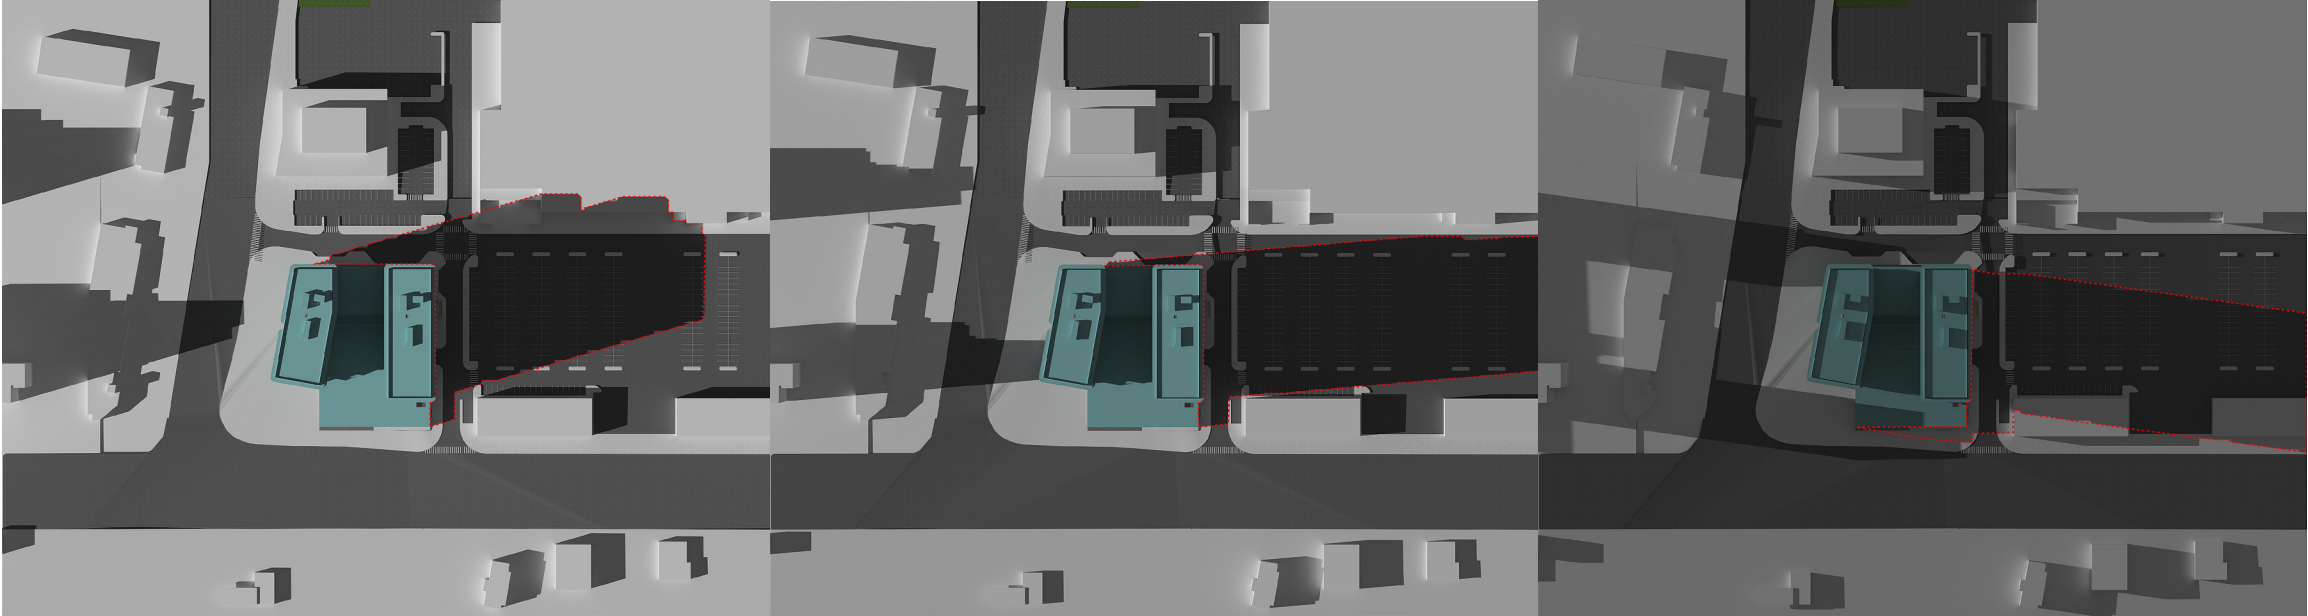


- 1 - 6:00 AM
- 2 - 7:00 AM
- 3 - 8:00 AM
- 4 - 9:00 AM
- 5 - 10:00 AM
- 6 - 11:00 AM
- 7 - 12:00 PM
- 8 - 1:00 PM
- 9 - 2:00 PM
- 10 - 3:00 PM
- 11 - 4:00 PM
- 12 - 5:00 PM
- 13 - 6:00 PM



1

2

3

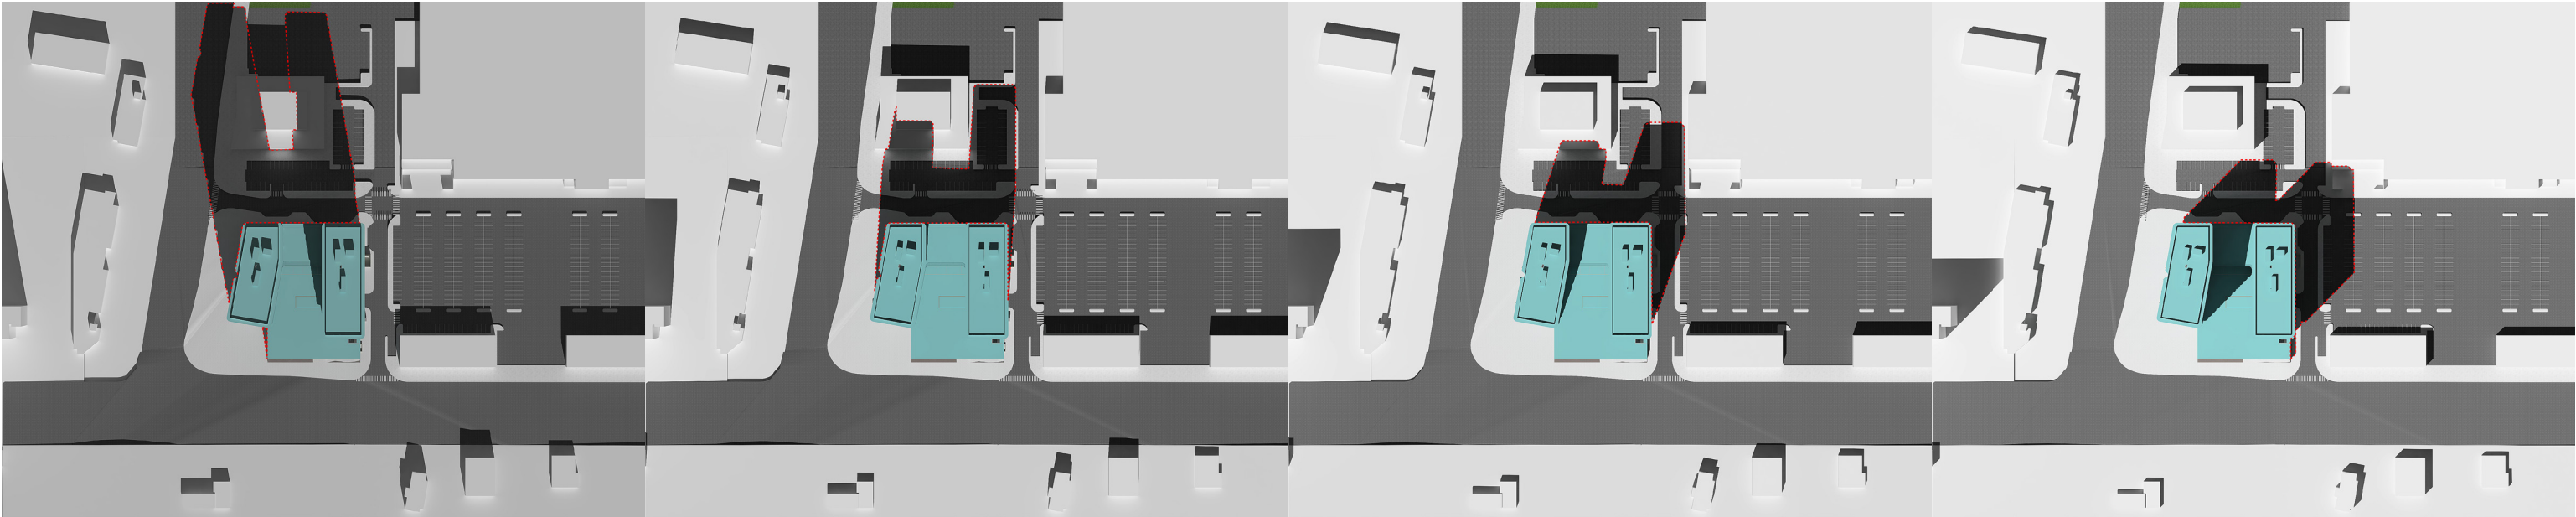


4


5

6

7

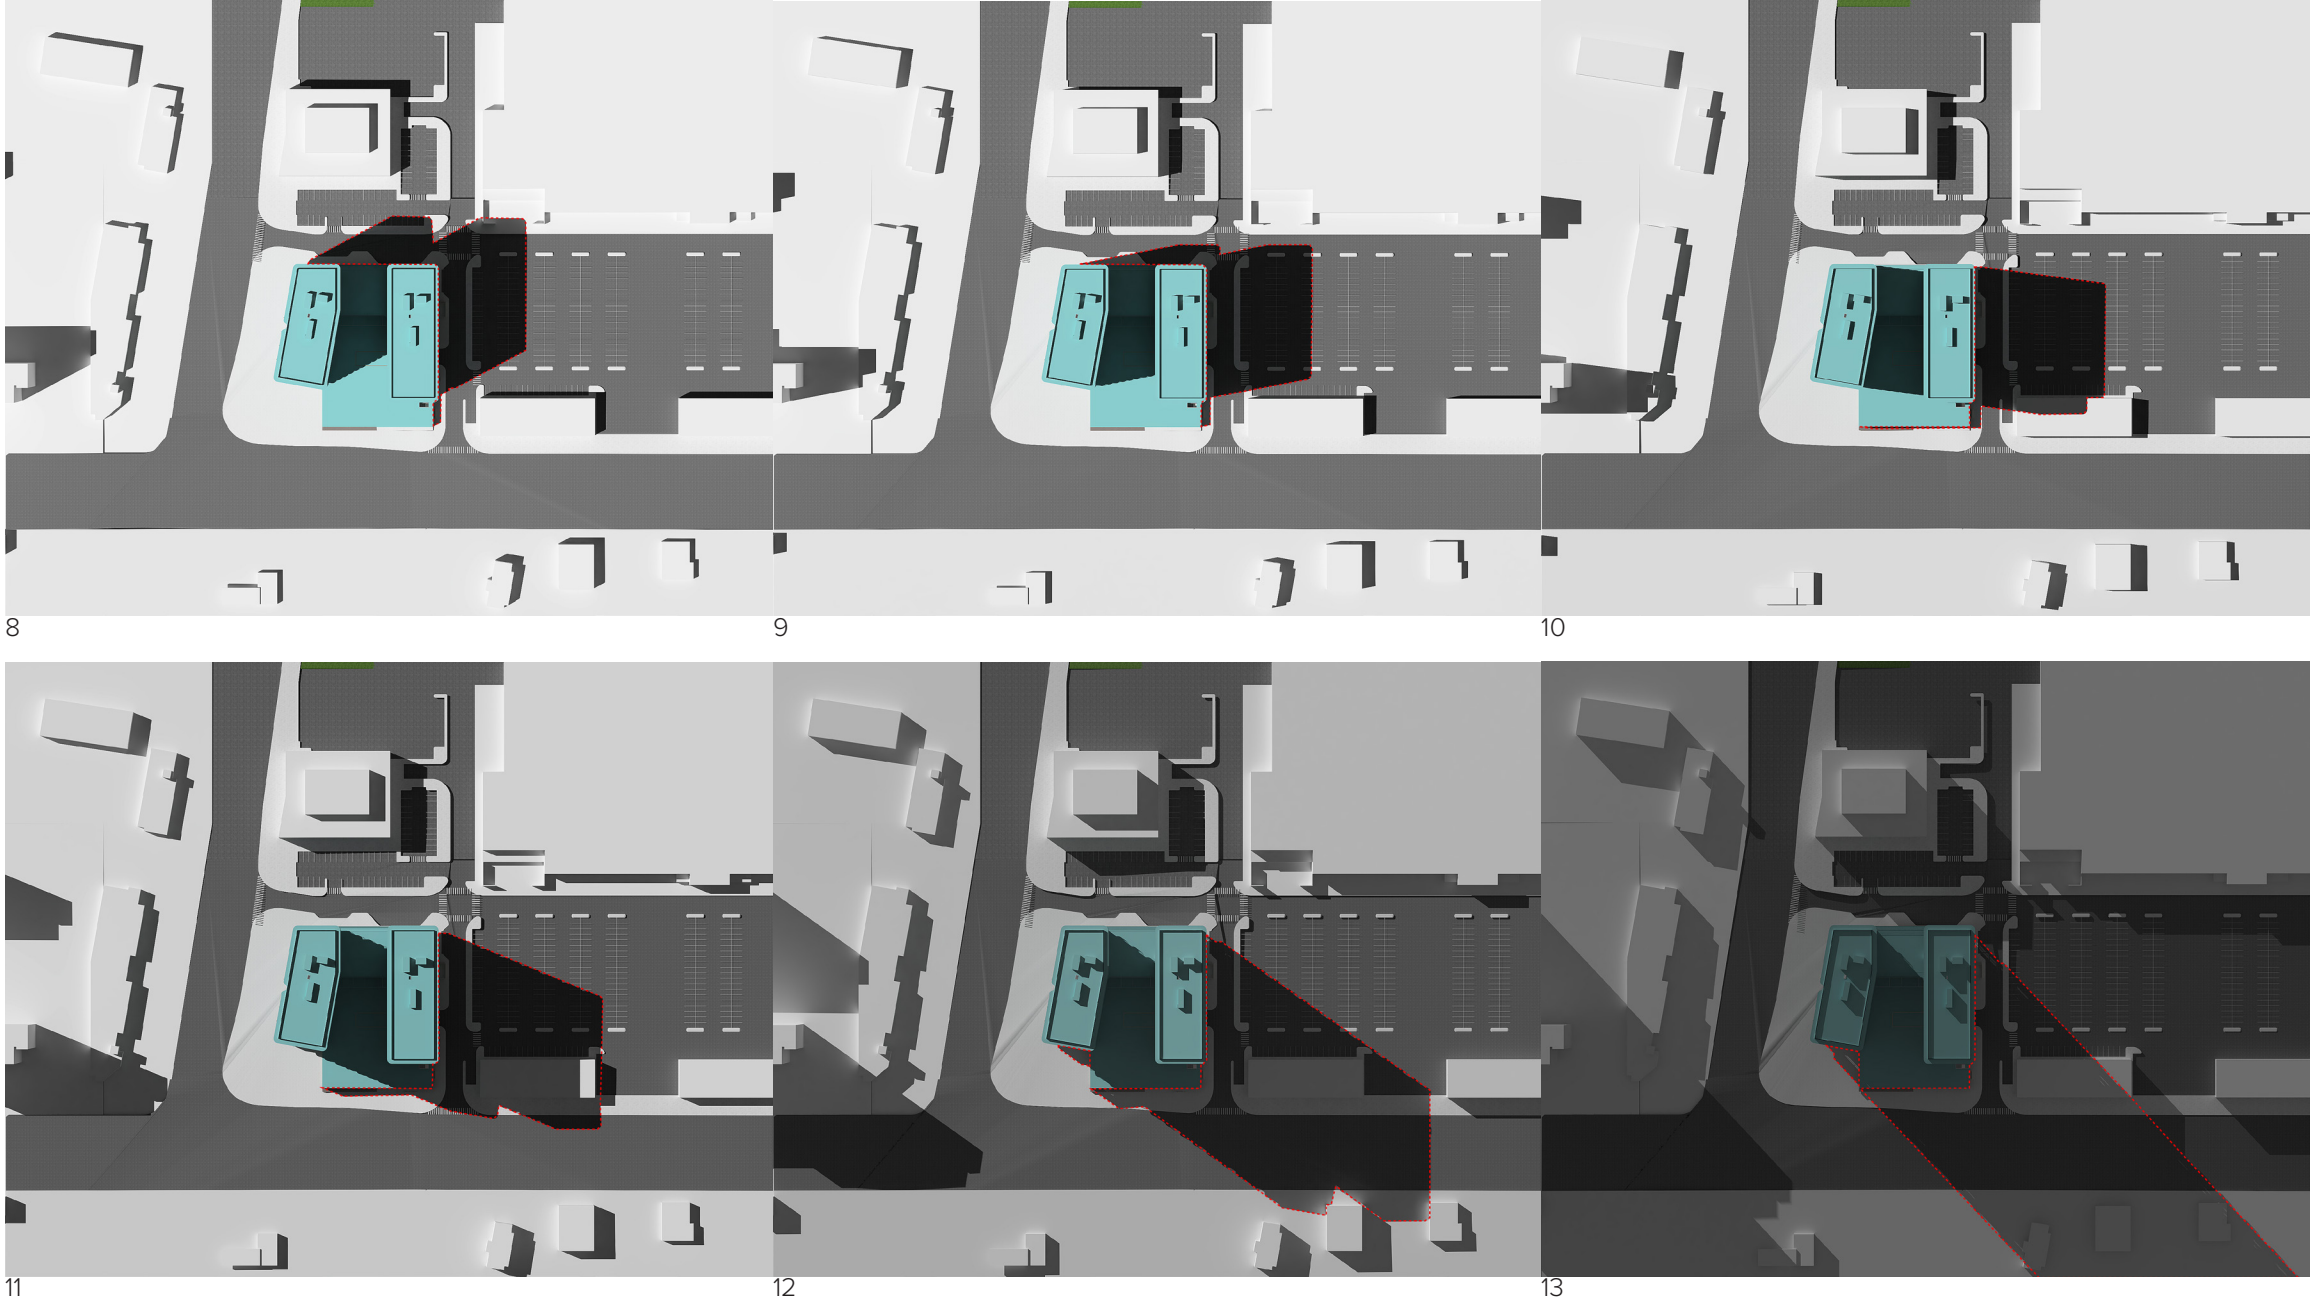


- 1 - 6:00 AM
- 2 - 7:00 AM
- 3 - 8:00 AM
- 4 - 9:00 AM
- 5 - 10:00 AM
- 6 - 11:00 AM
- 7 - 12:00 PM
- 8 - 1:00 PM
- 9 - 2:00 PM
- 10 - 3:00 PM
- 11 - 4:00 PM
- 12 - 5:00 PM
- 13 - 6:00 PM

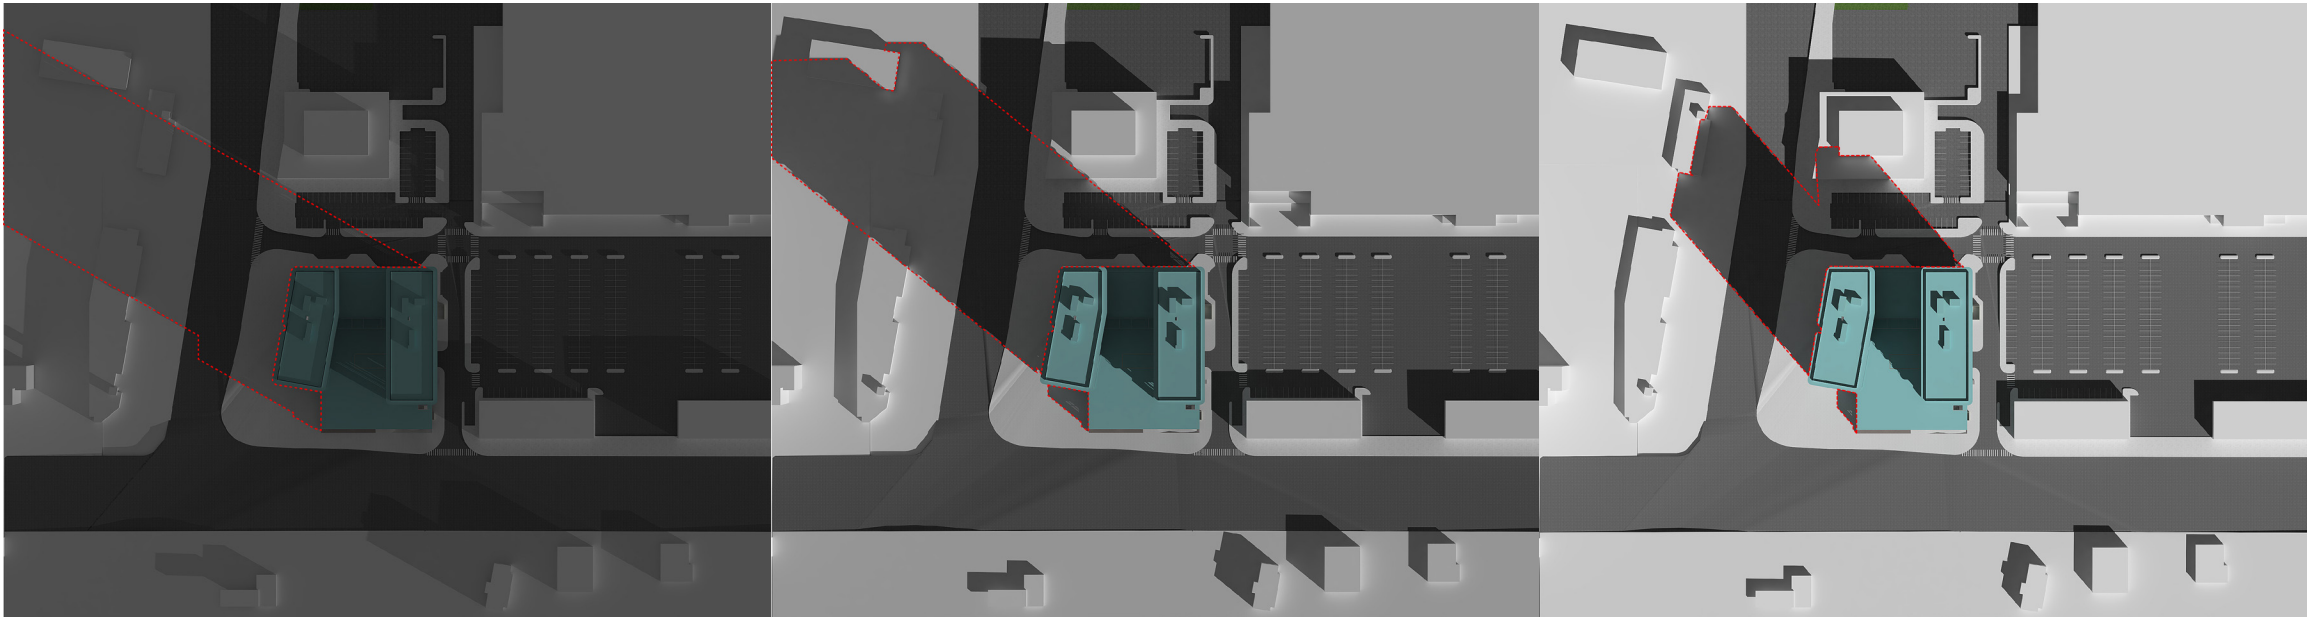

1

2

3

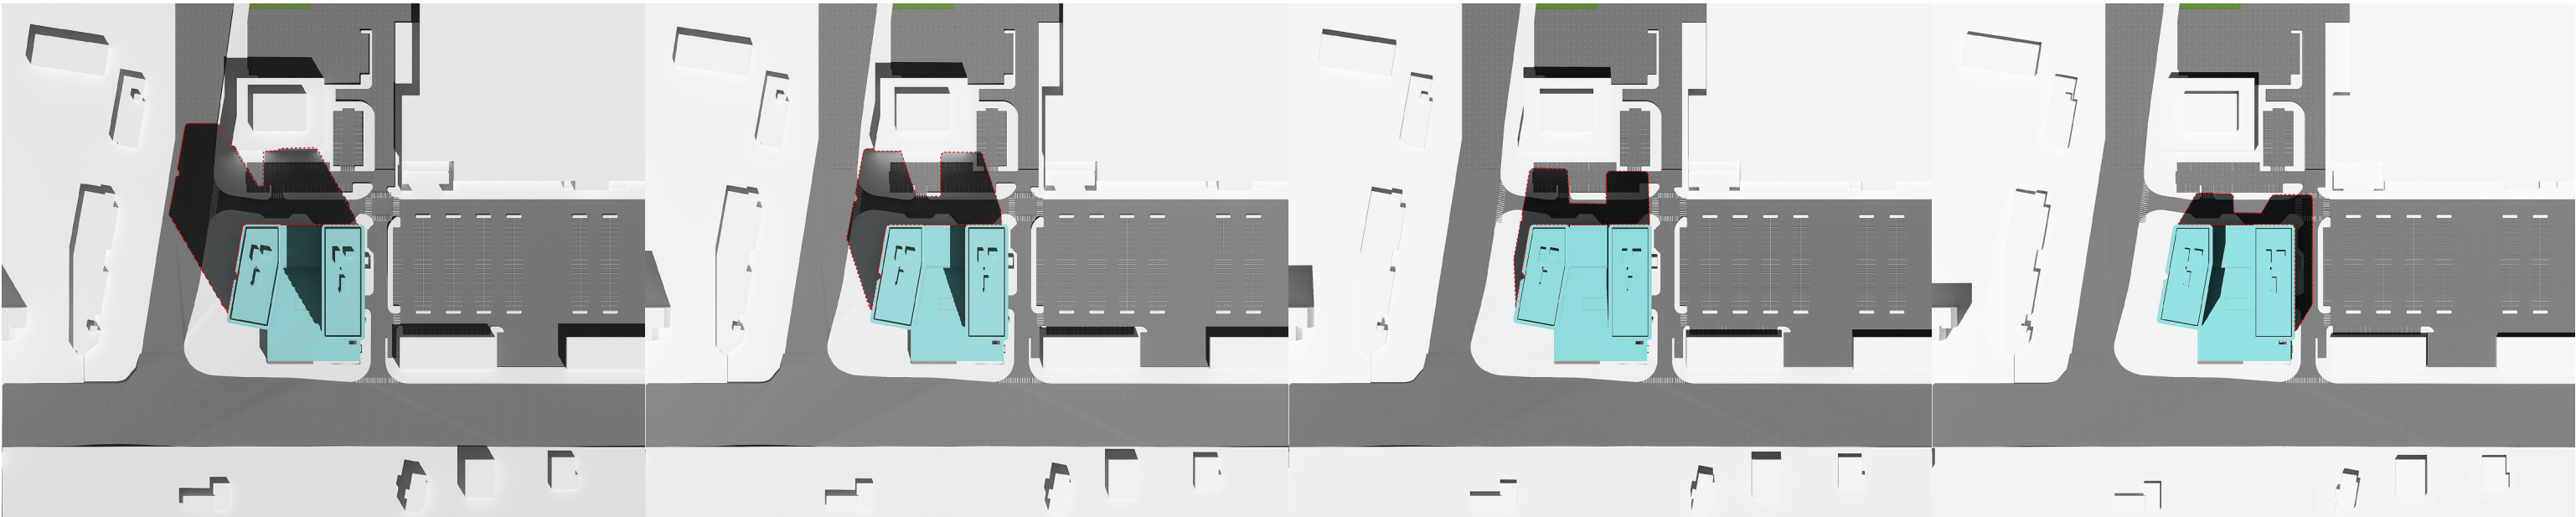

4

5

6

7

