




MARCH 21, DST

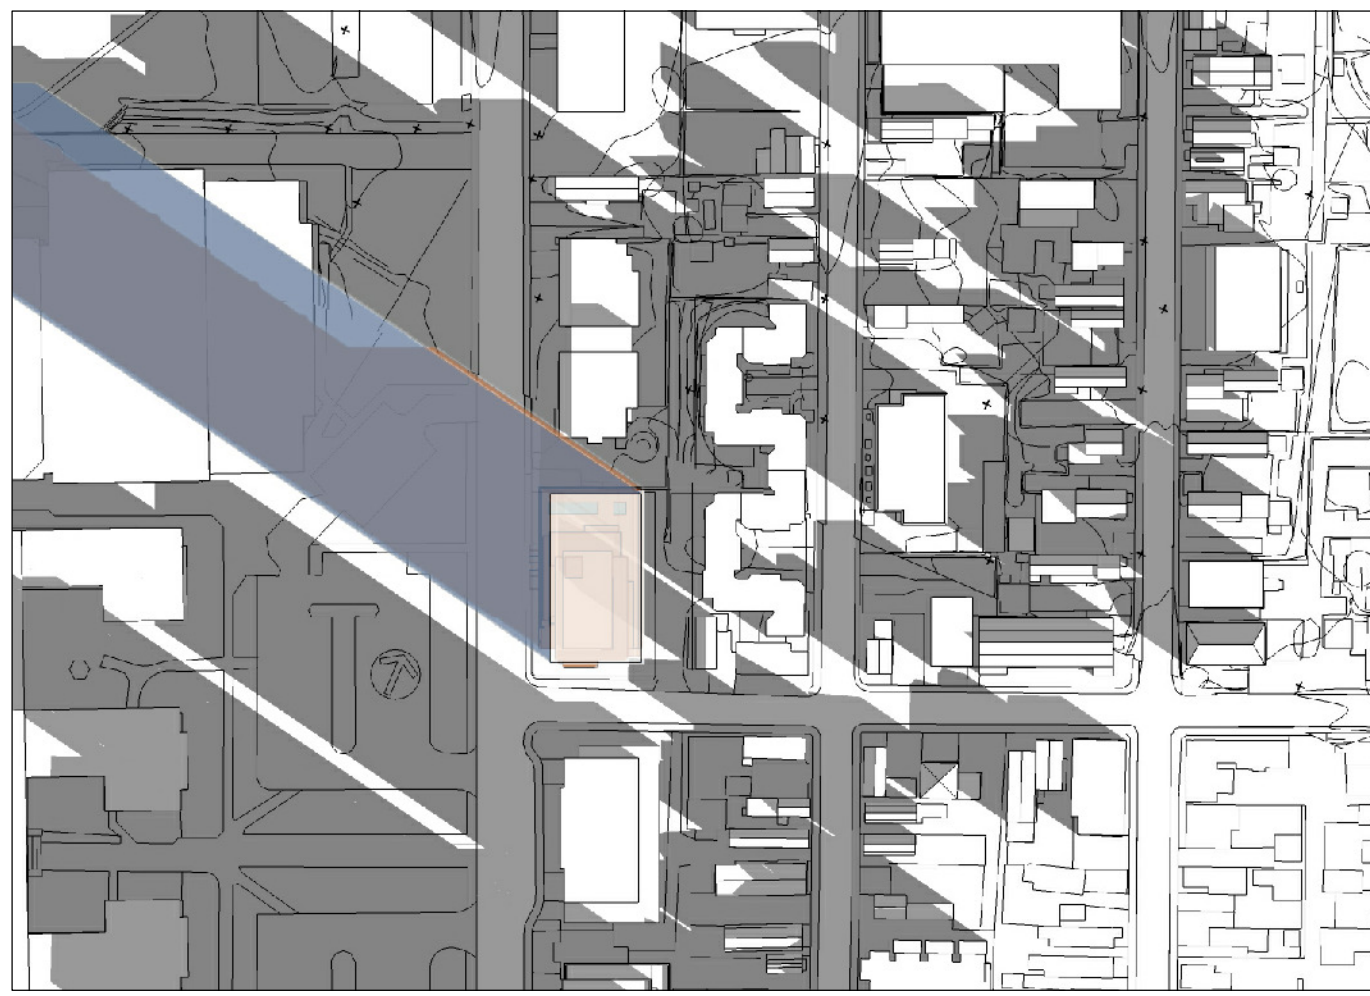


8:00 am

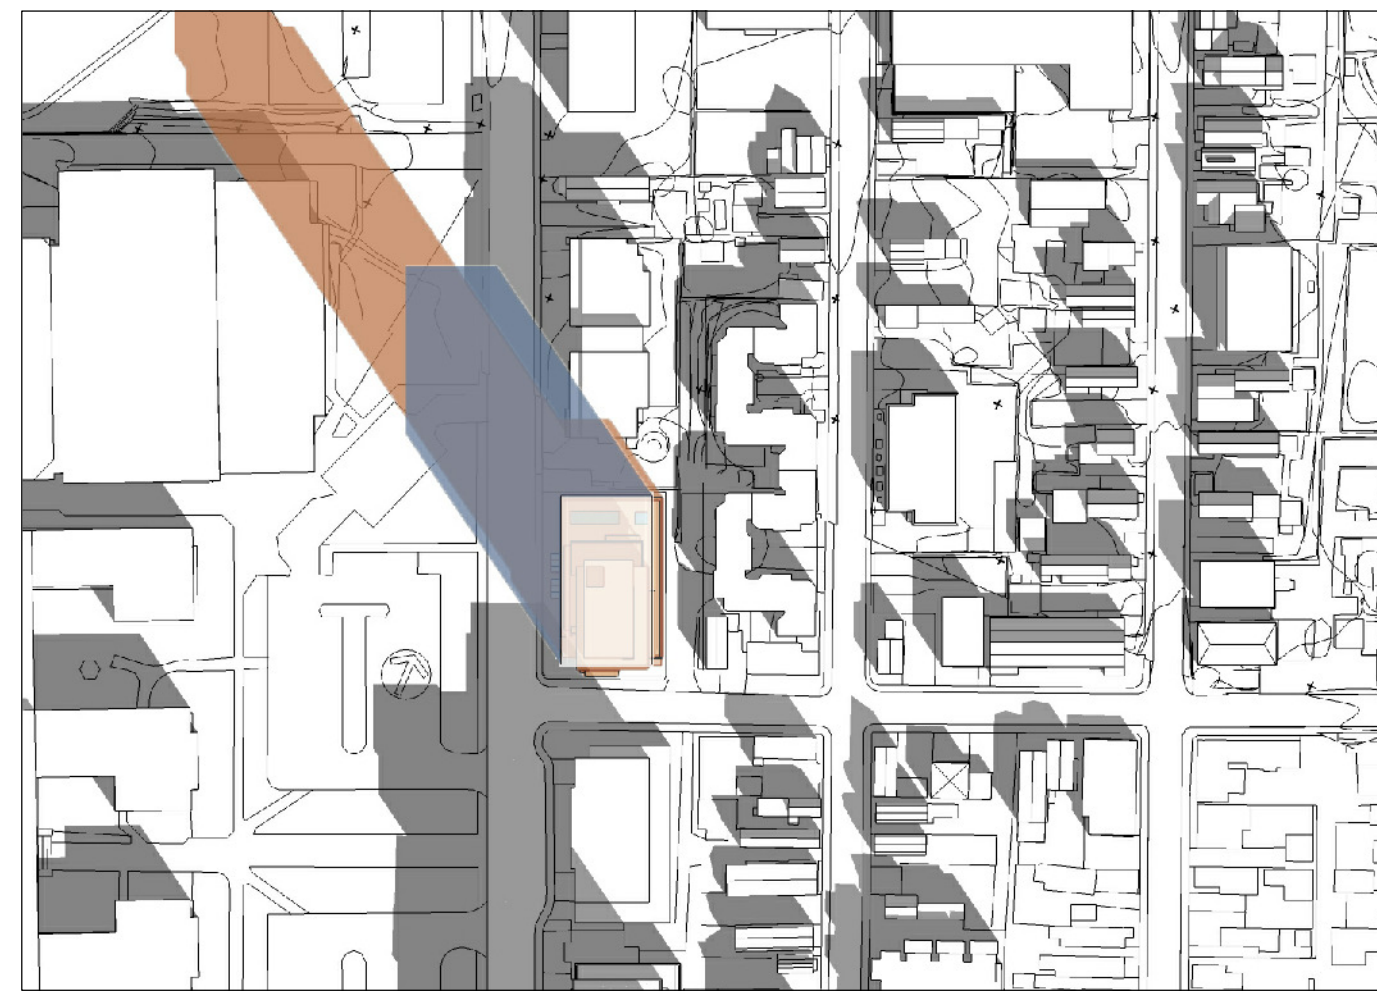


10:00 am

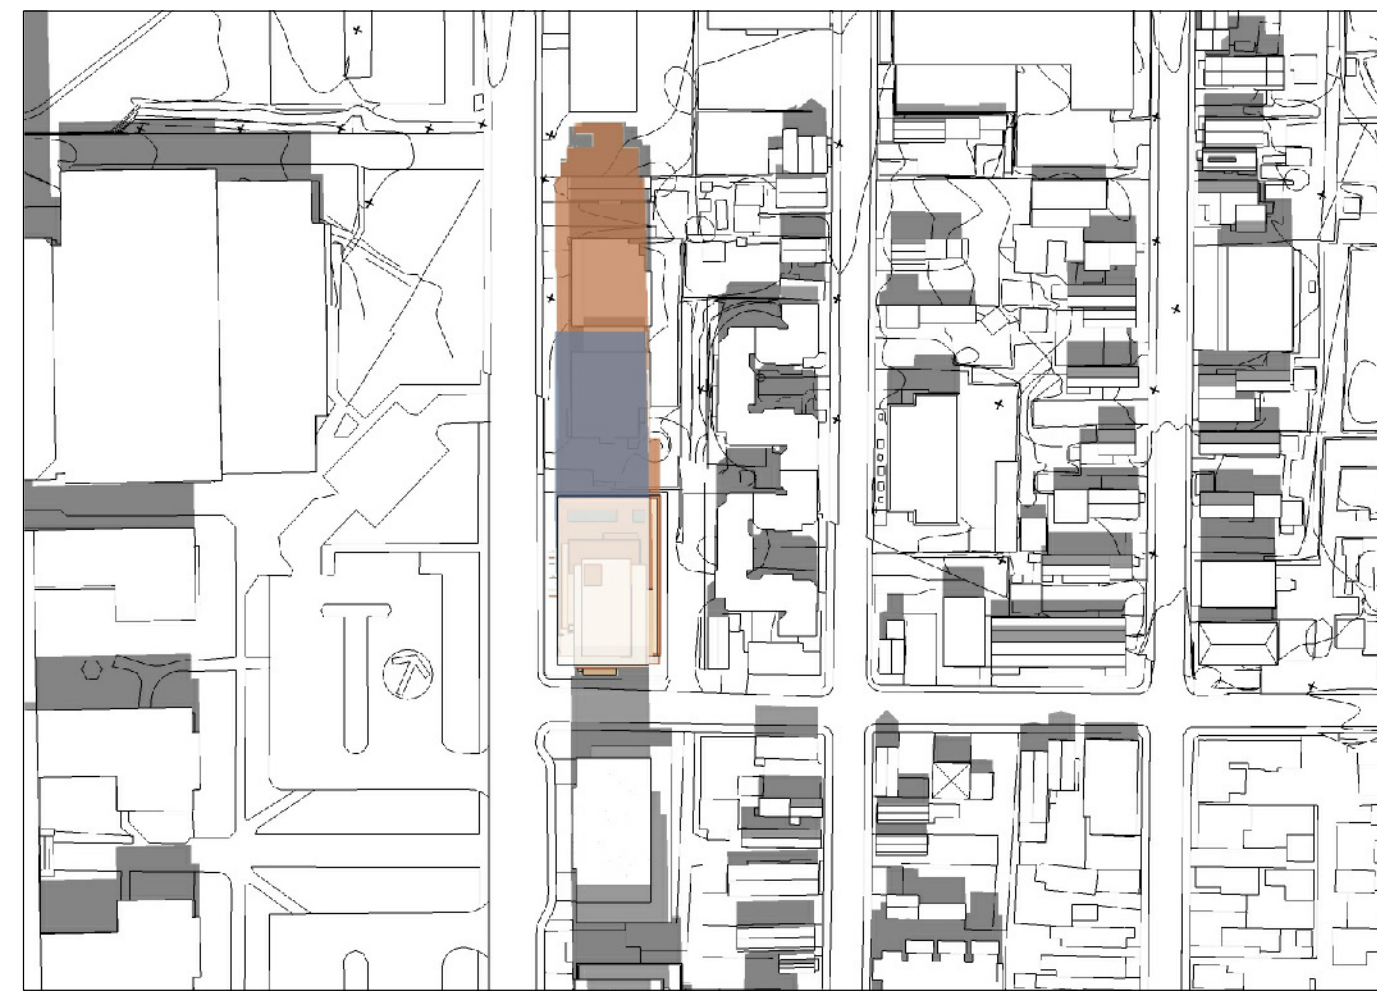

12:00 pm

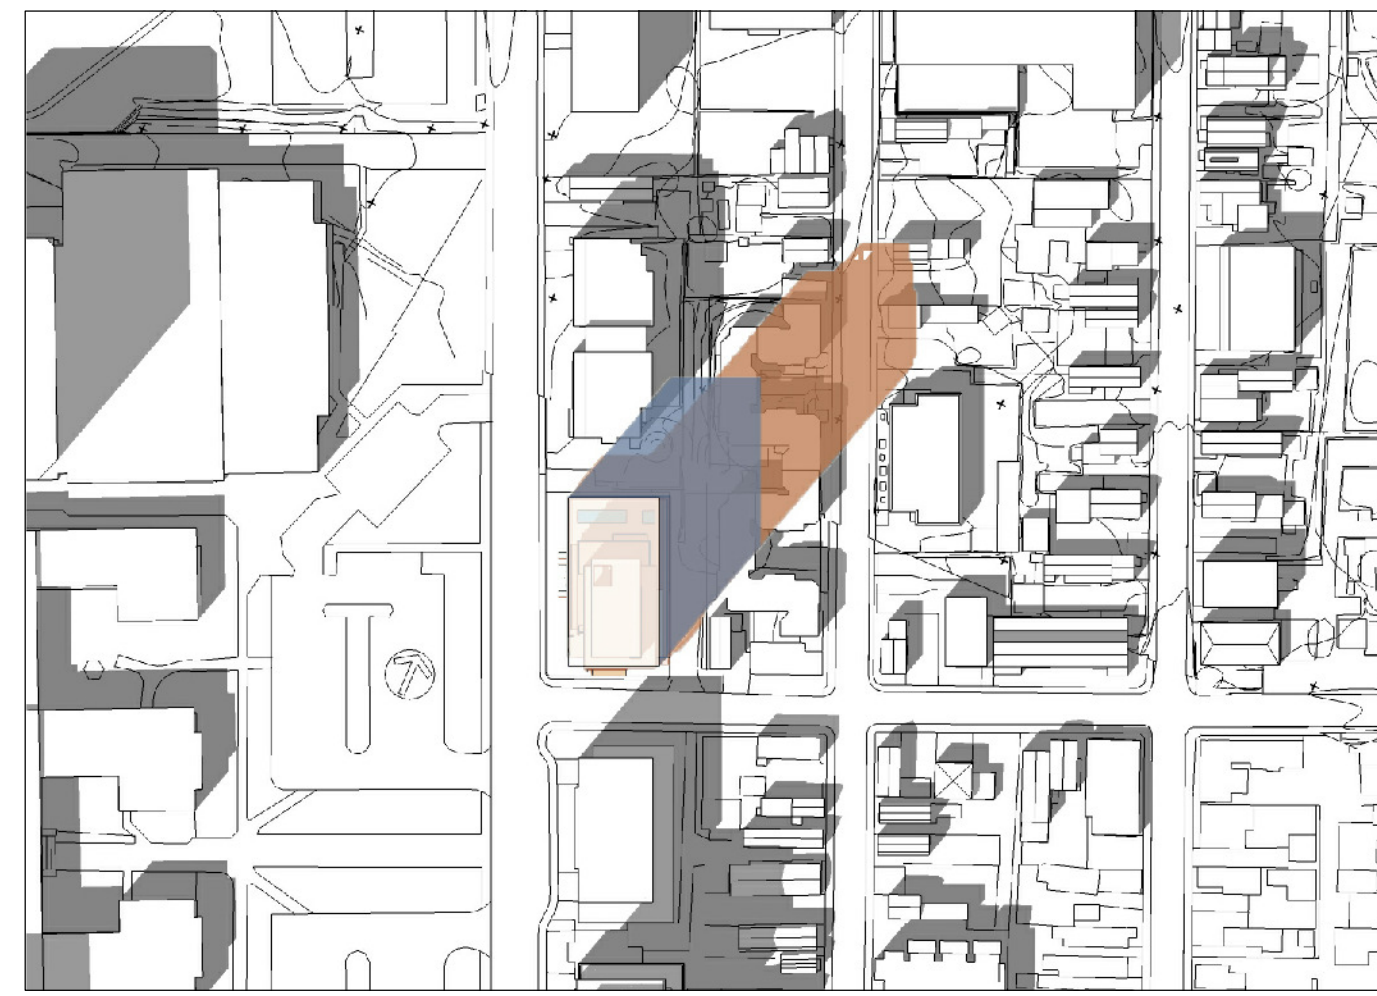


2:00 pm

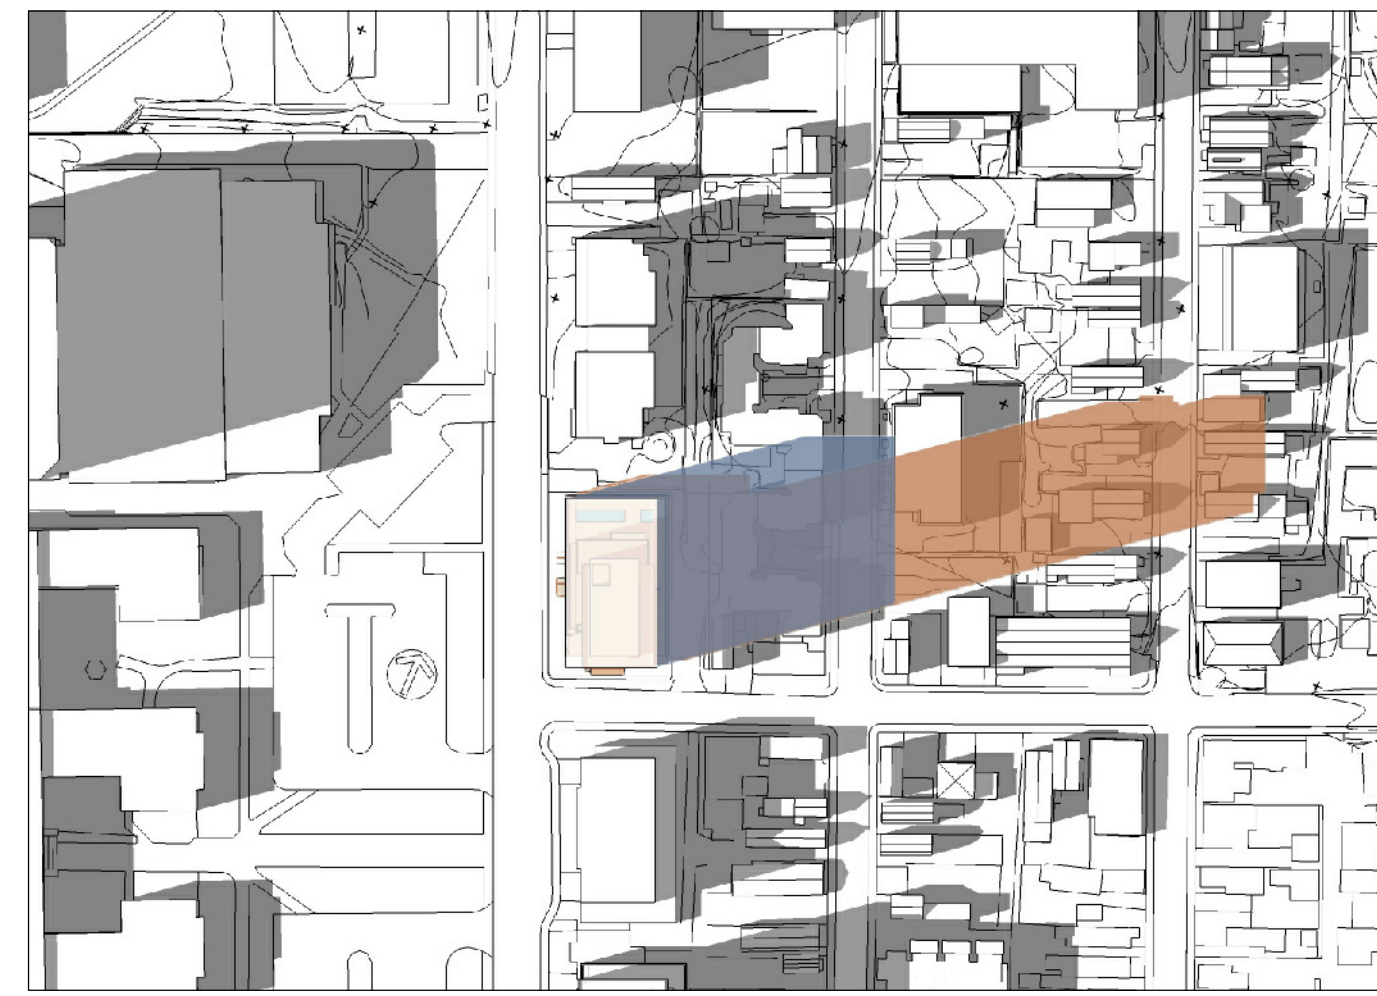


4:00 pm

JUNE 21, DST

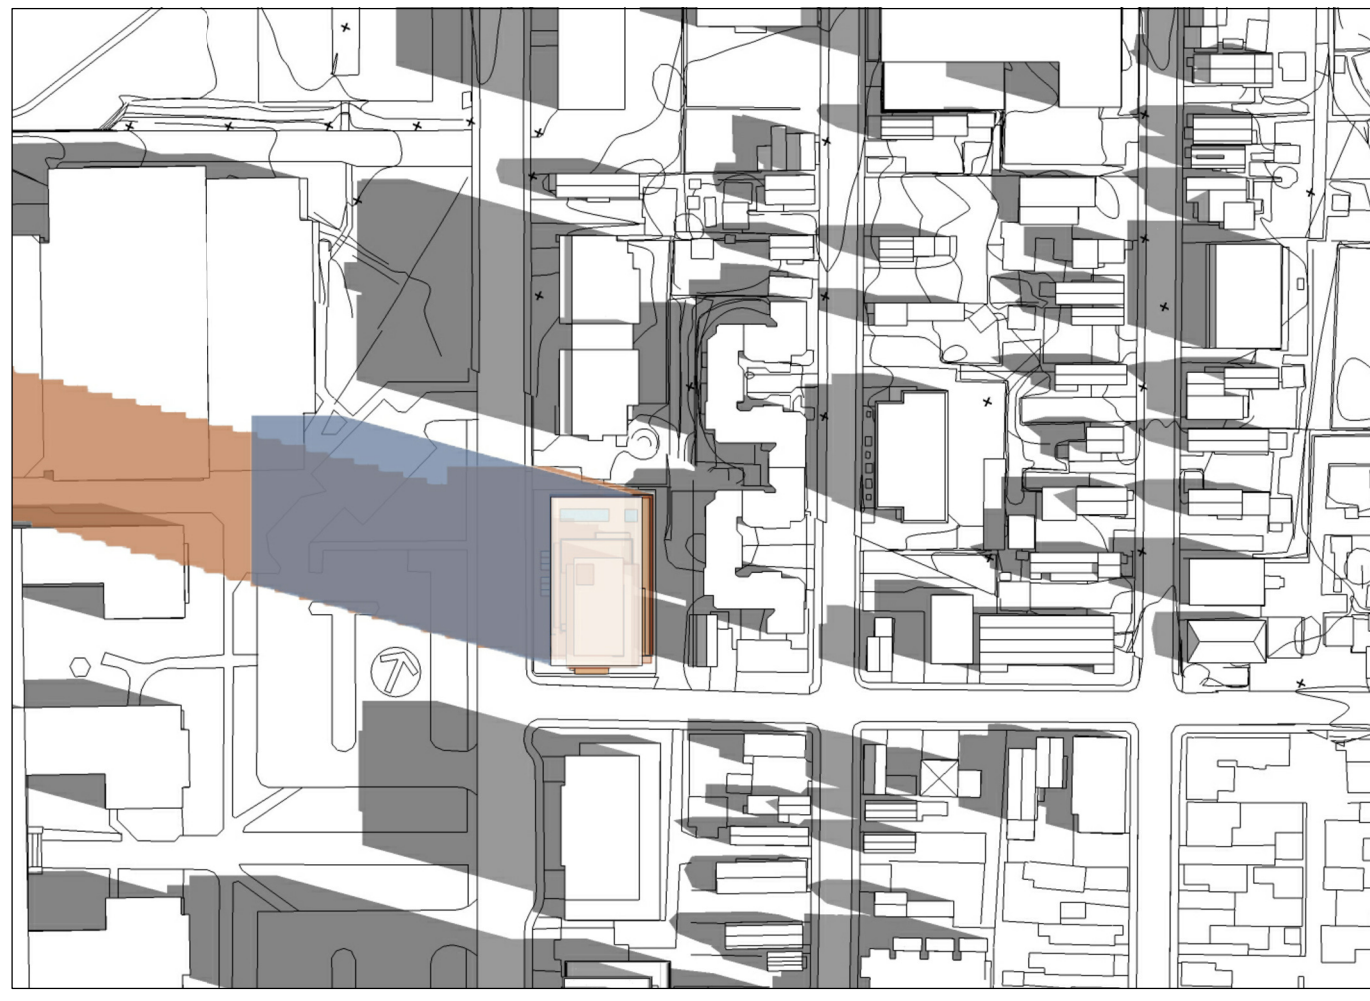


8:00 am

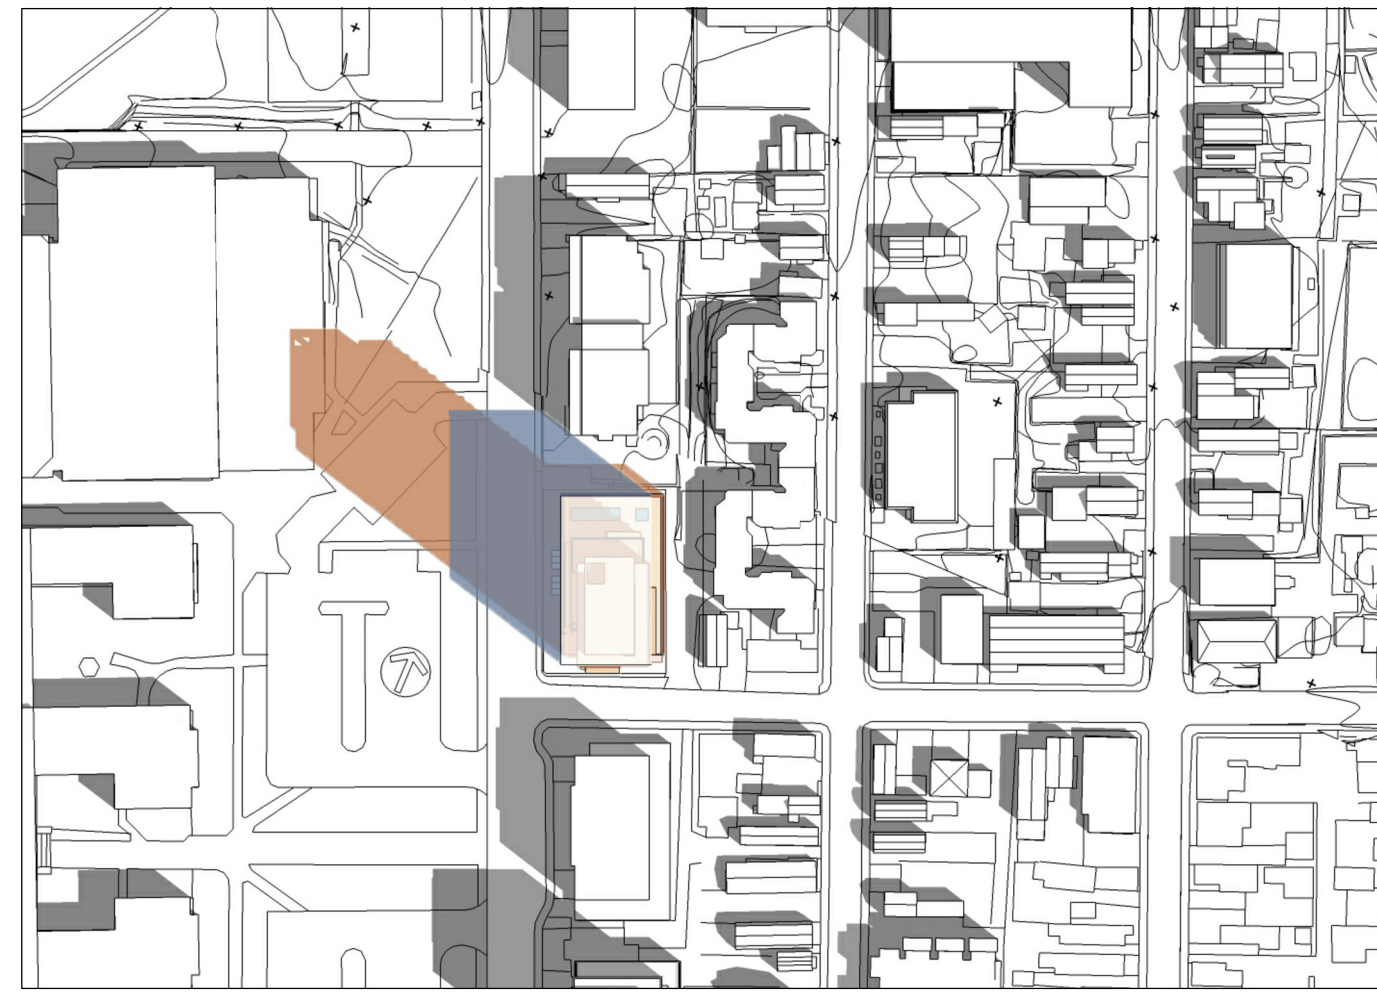


10:00 am



12:00 pm

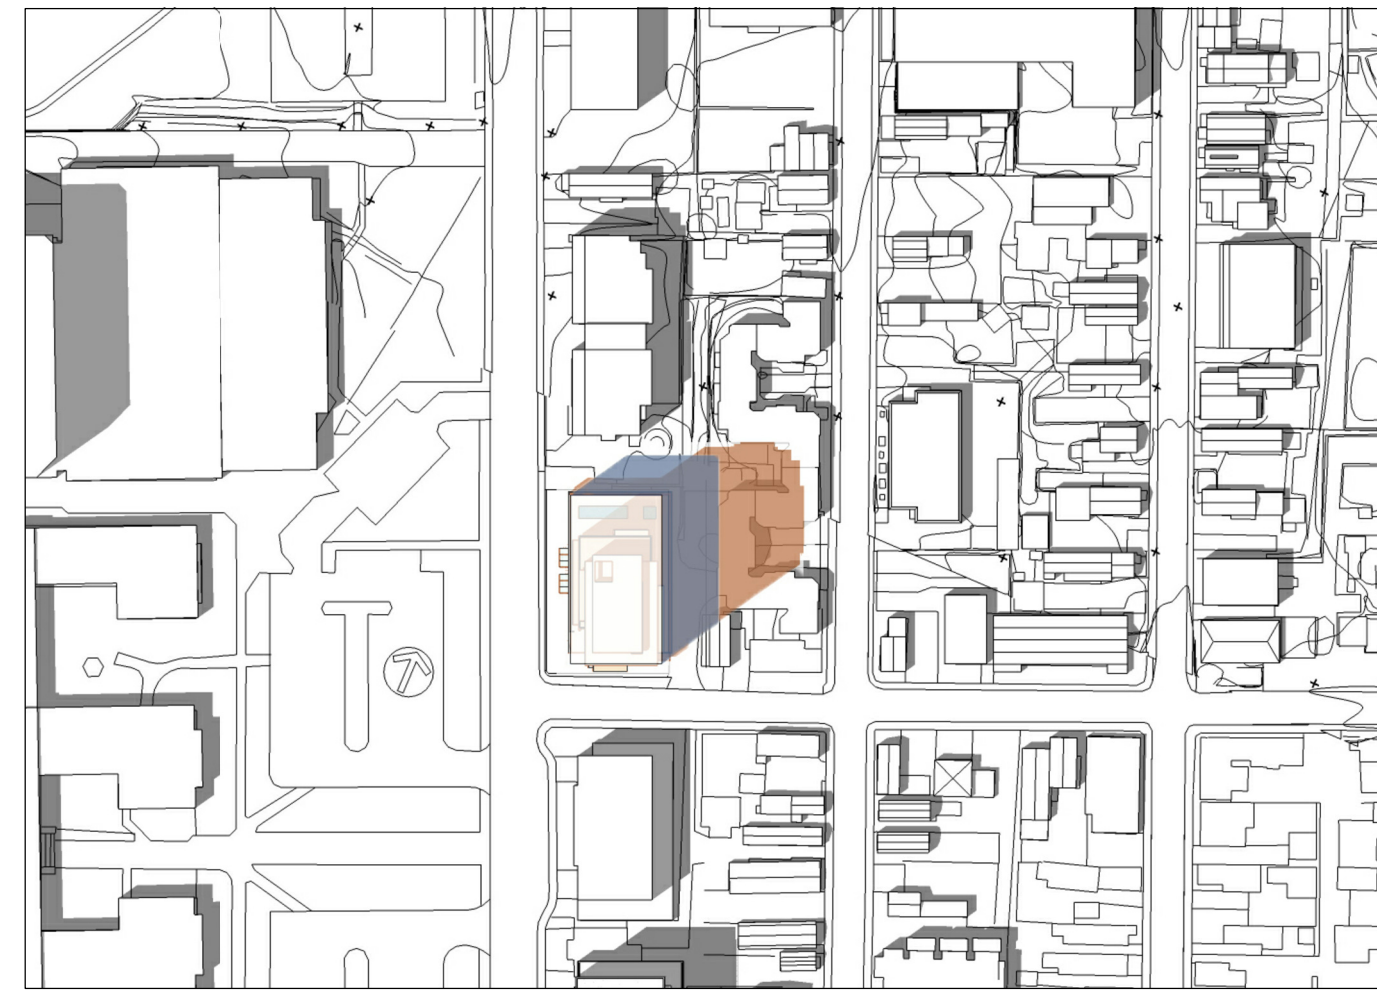


2:00 pm

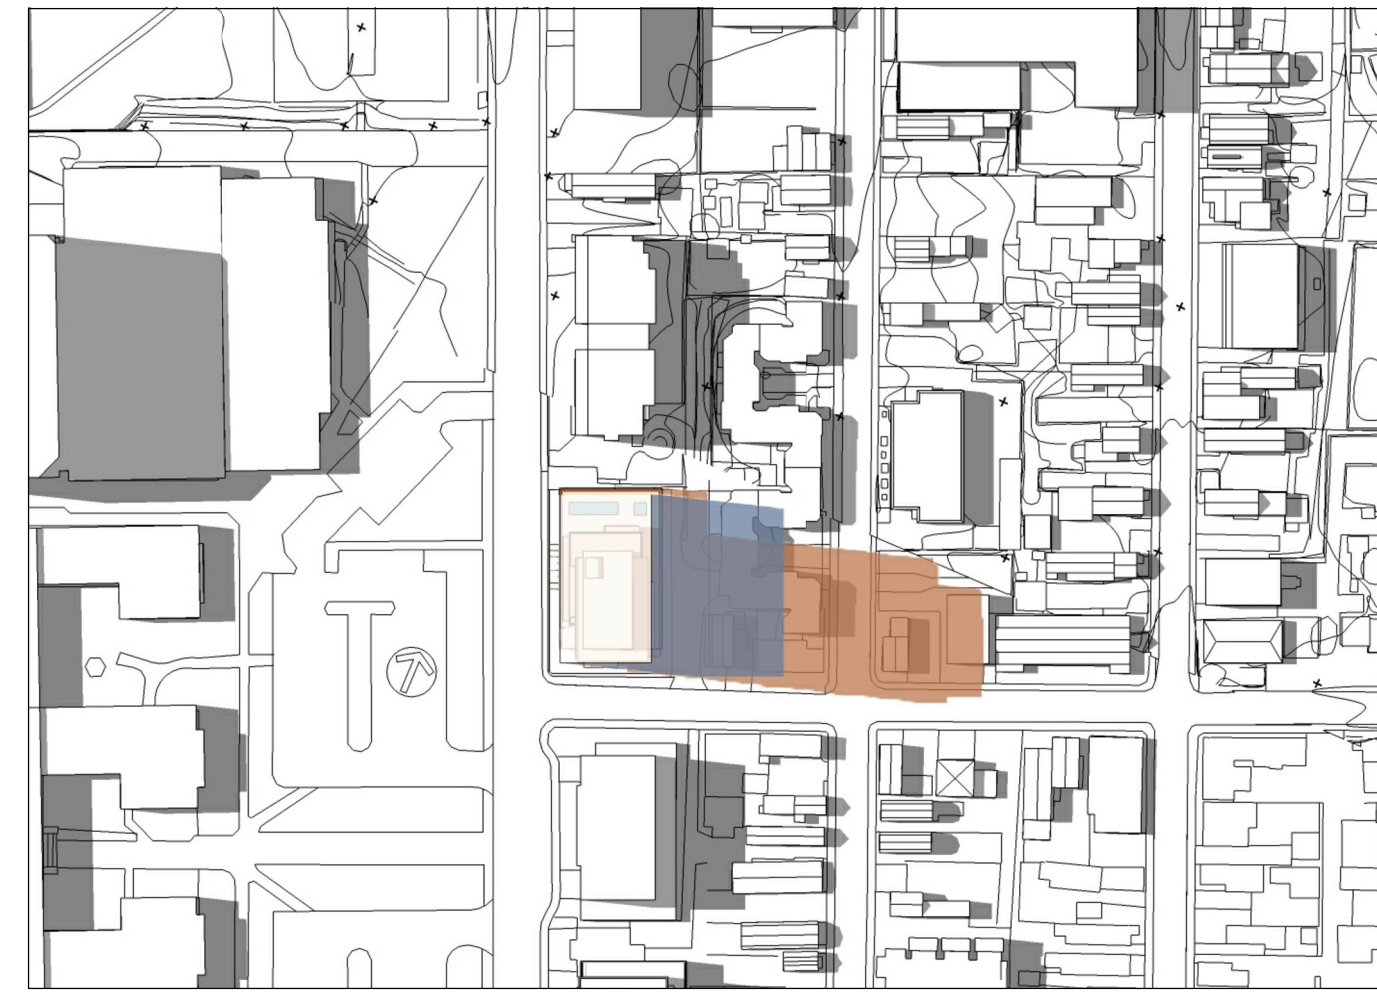


4:00 pm


SEPTEMBER 21, DST

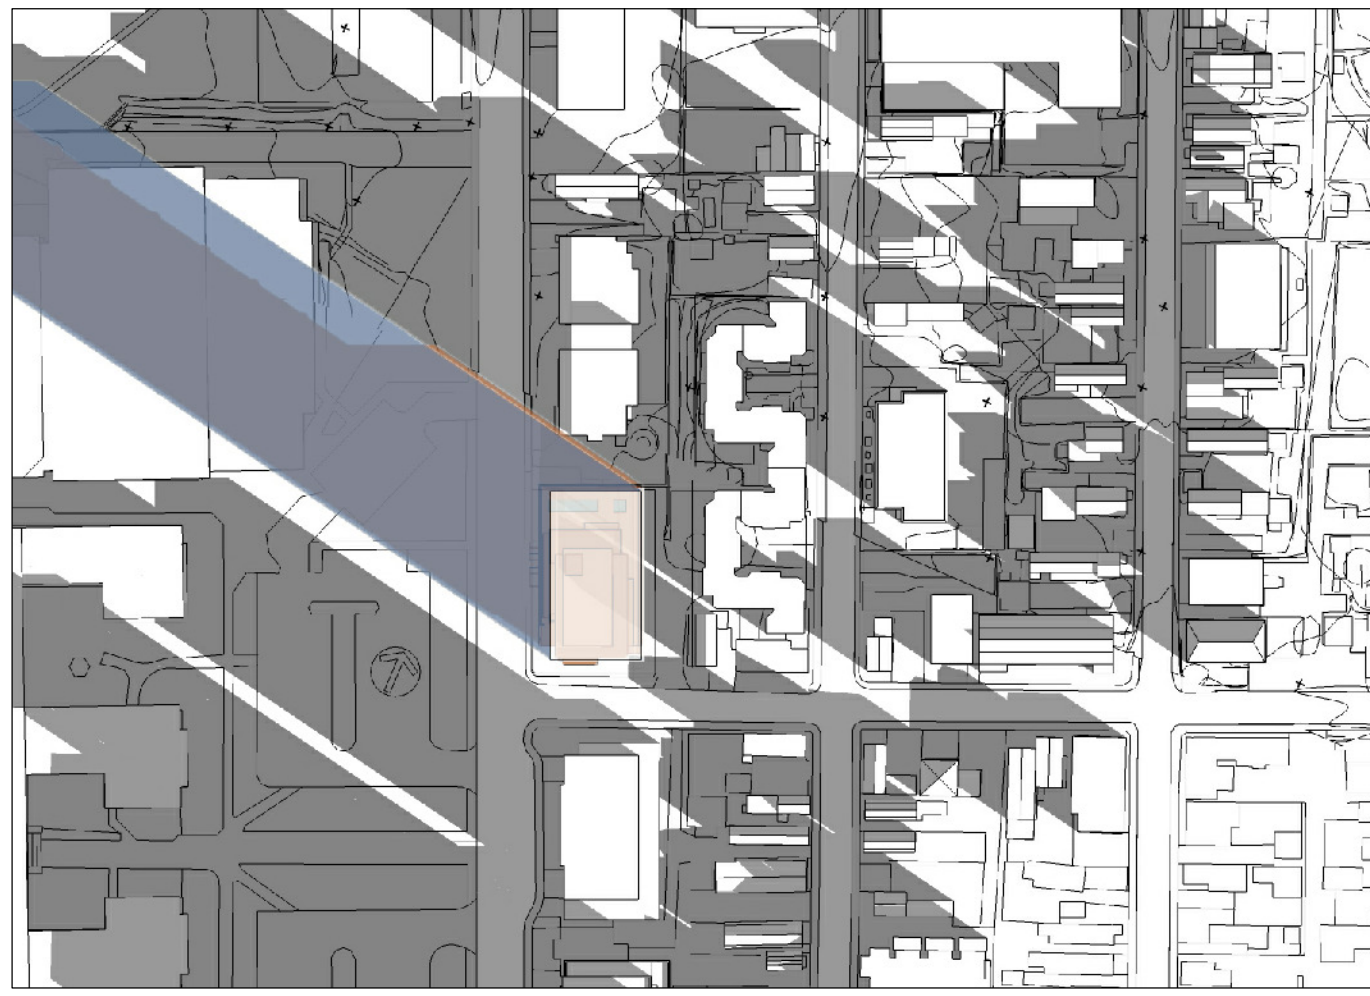


8:00 am

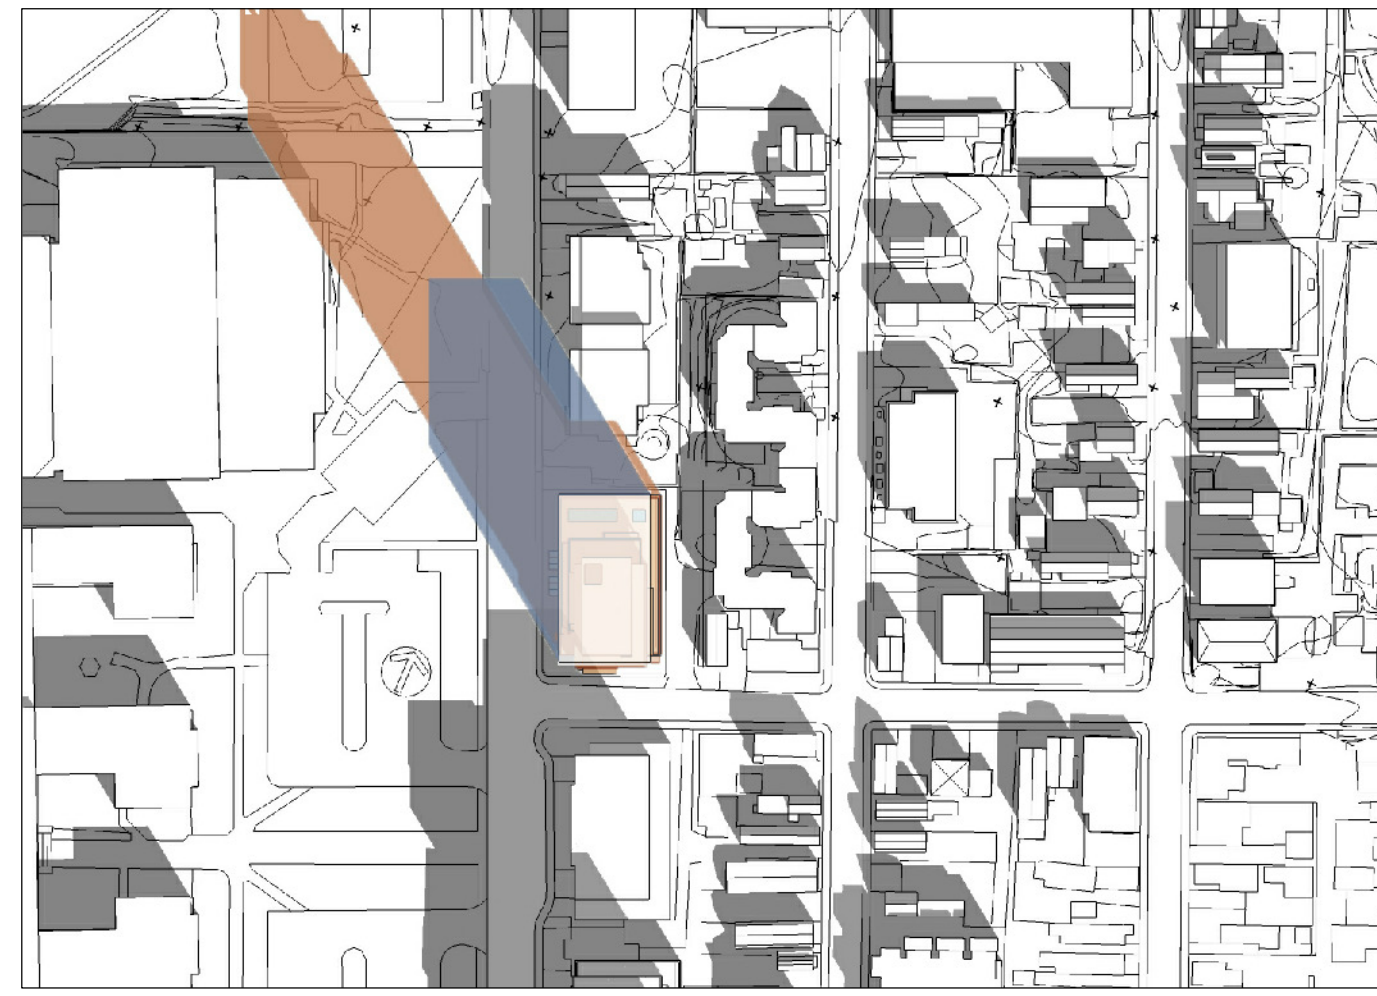


10:00 am

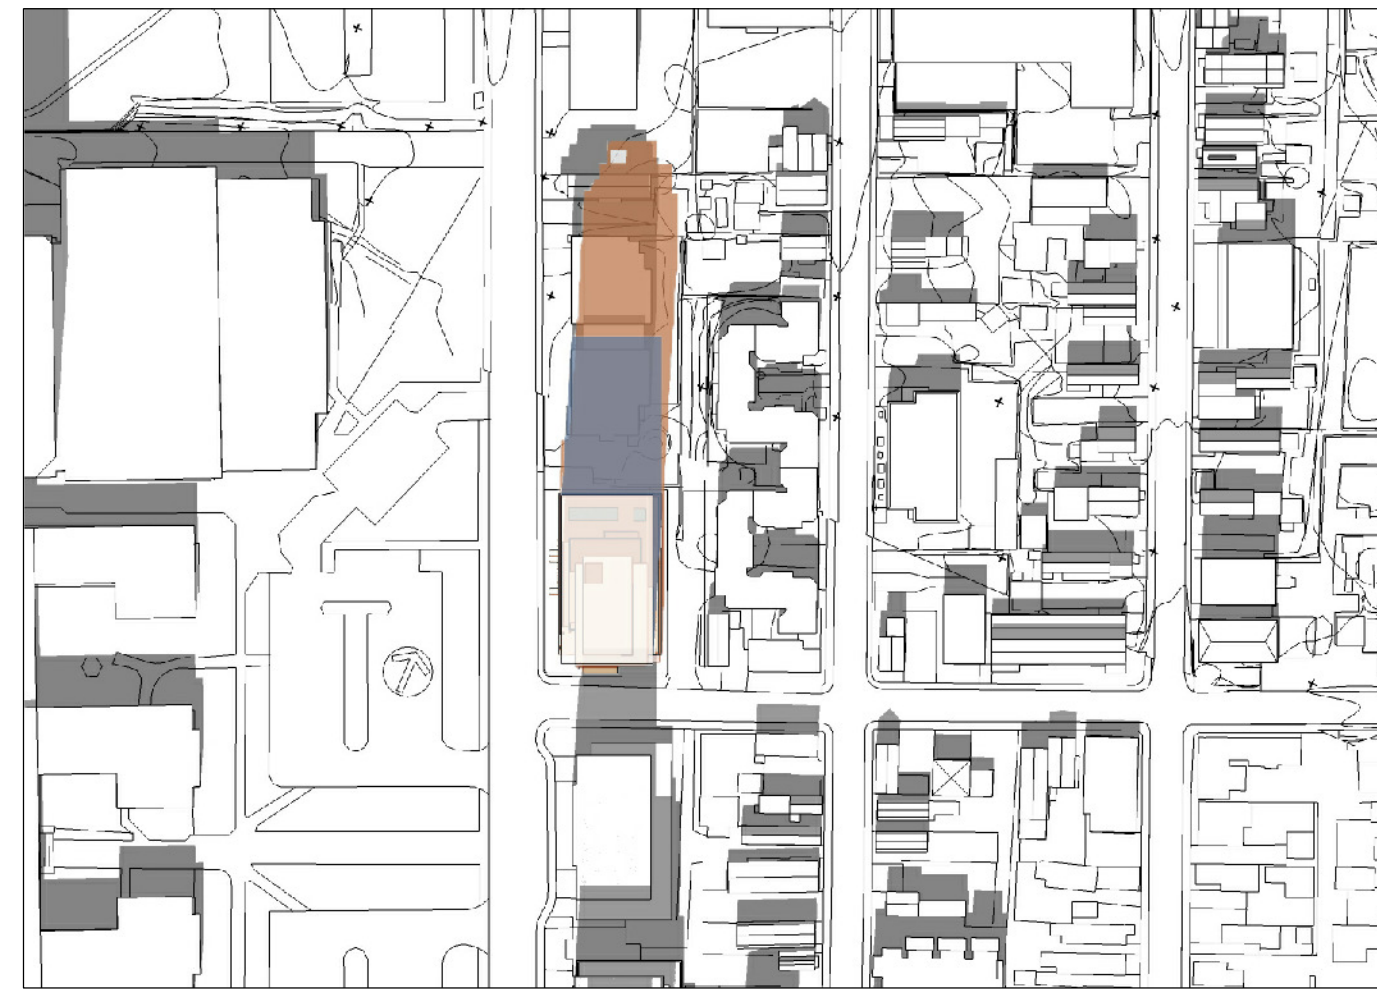

12:00 pm

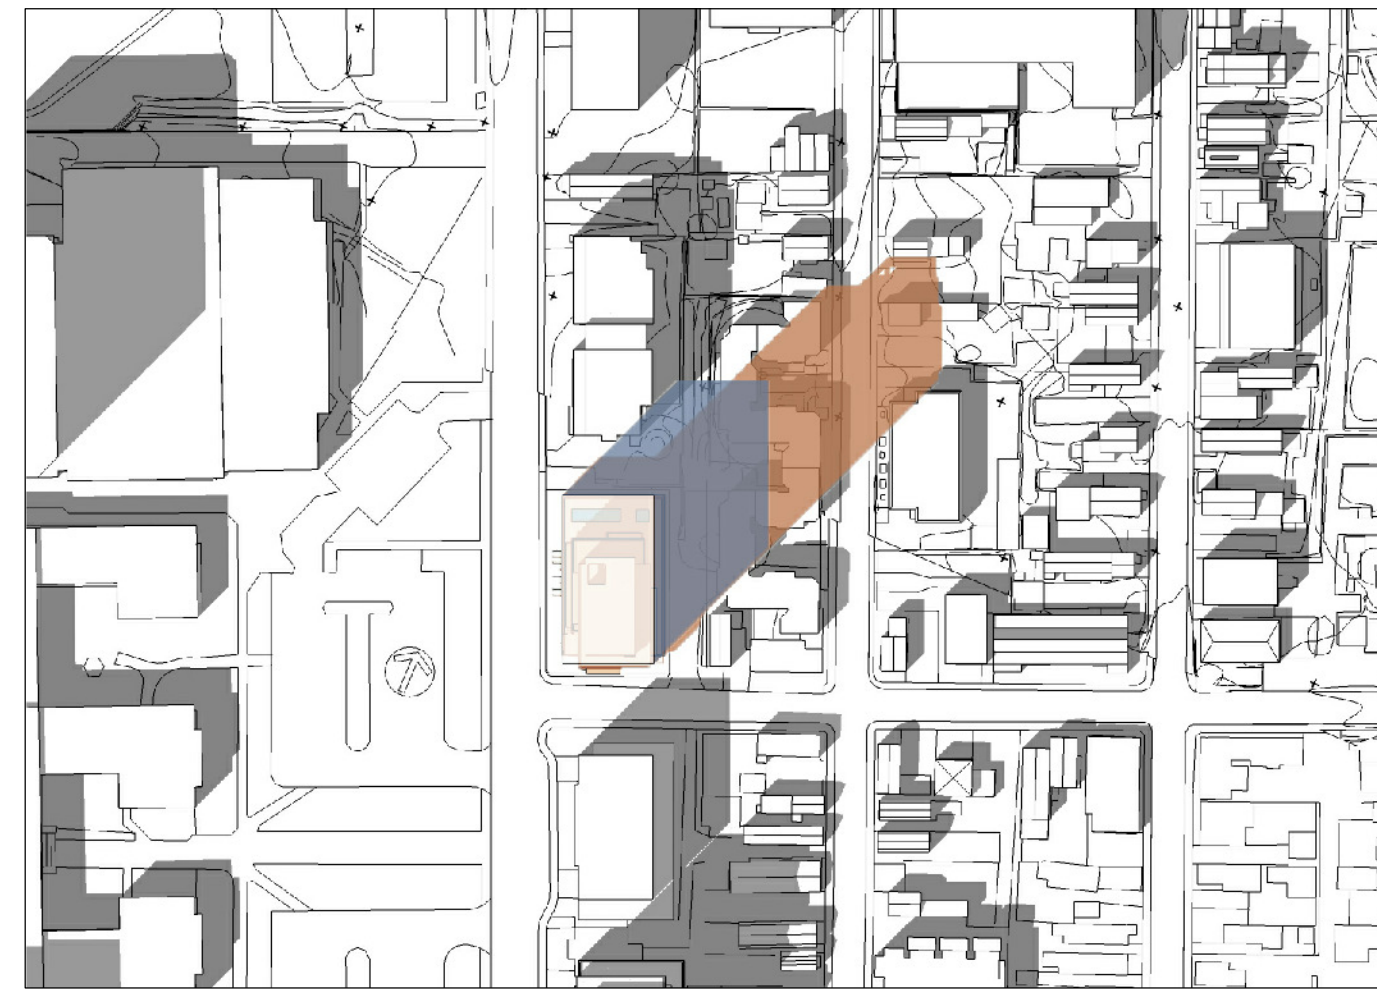


2:00 pm

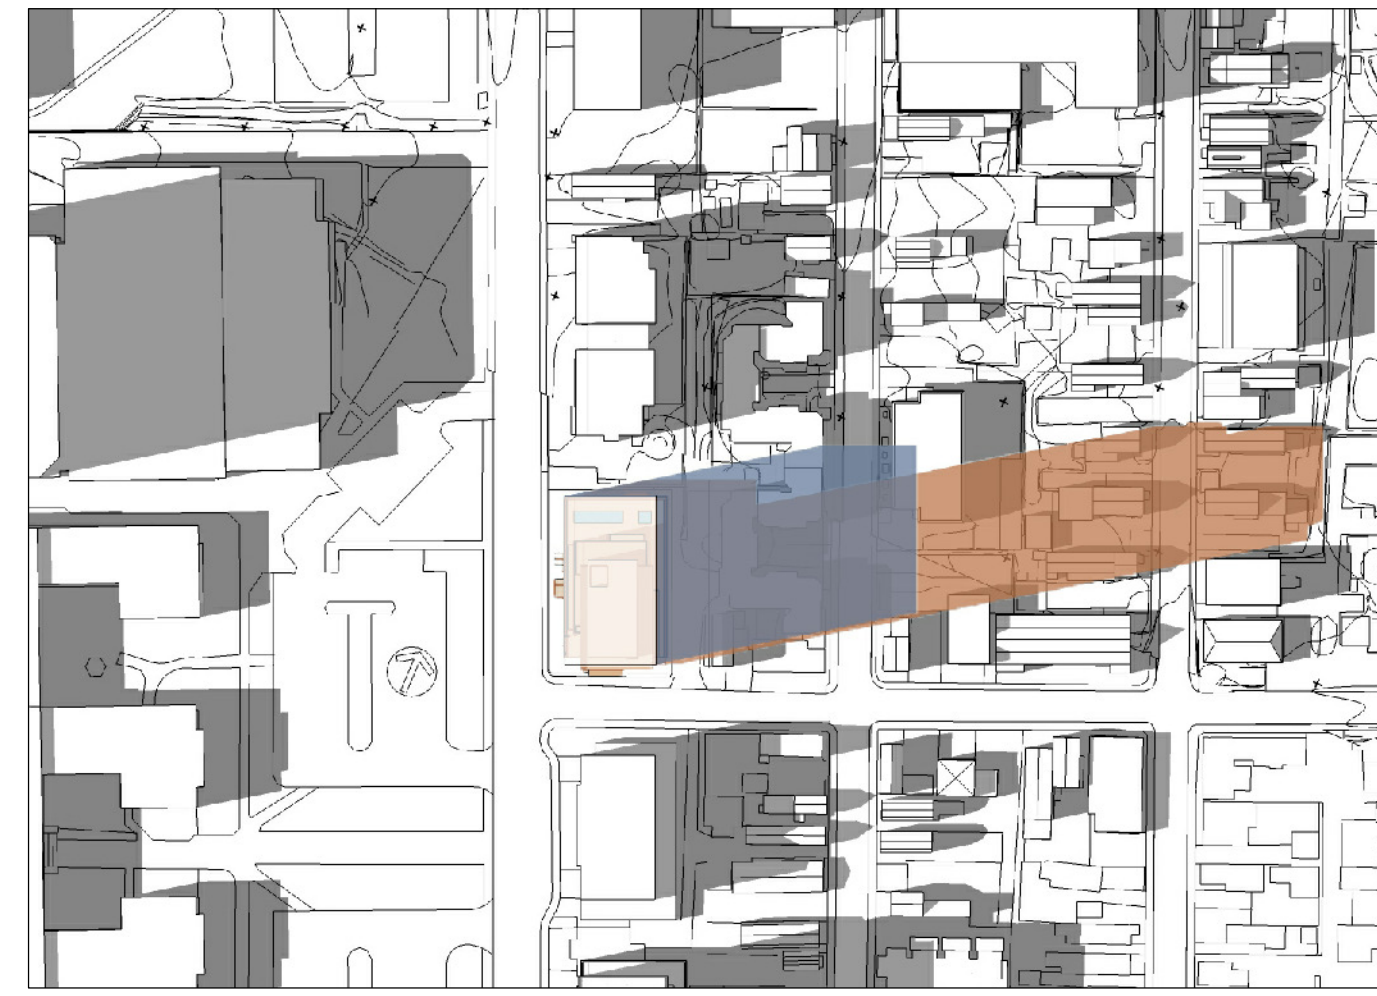

4:00 pm


DECEMBER 21

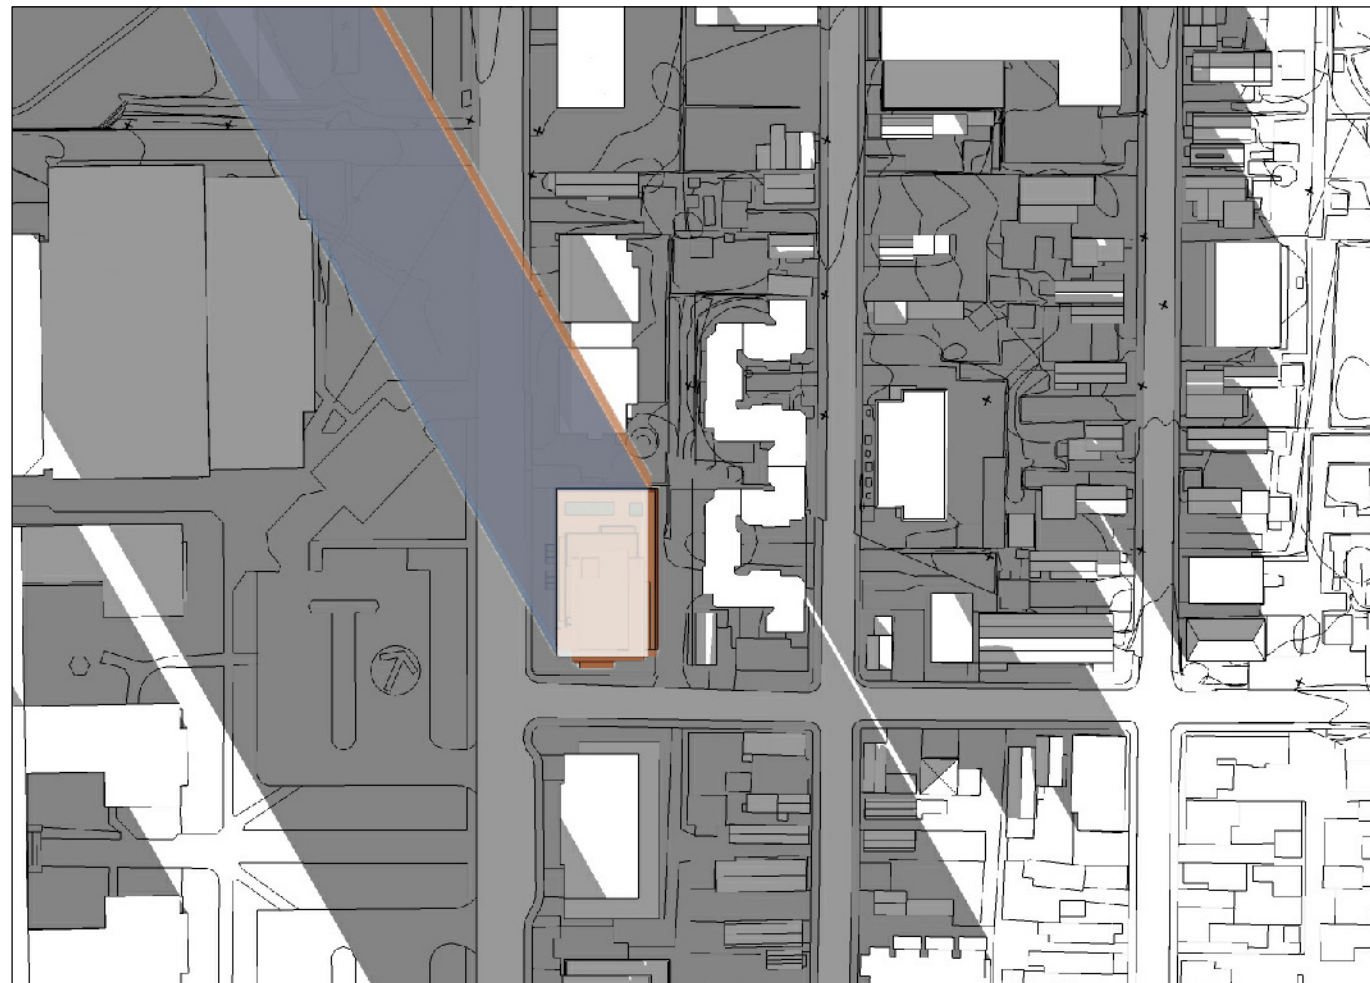


8:00 am




10:00 am

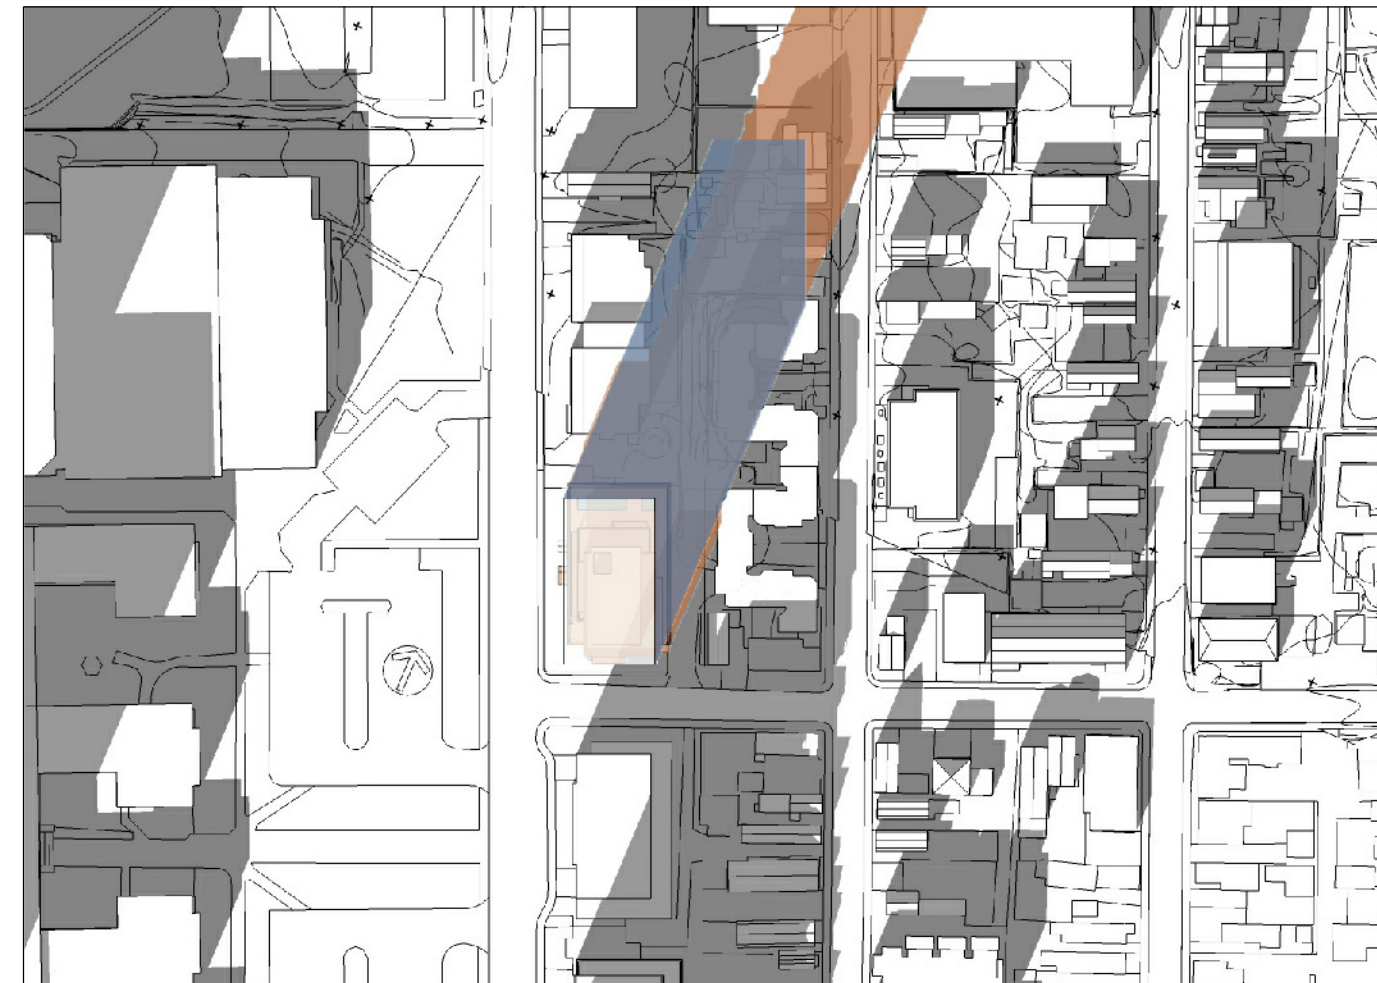

12:00 pm

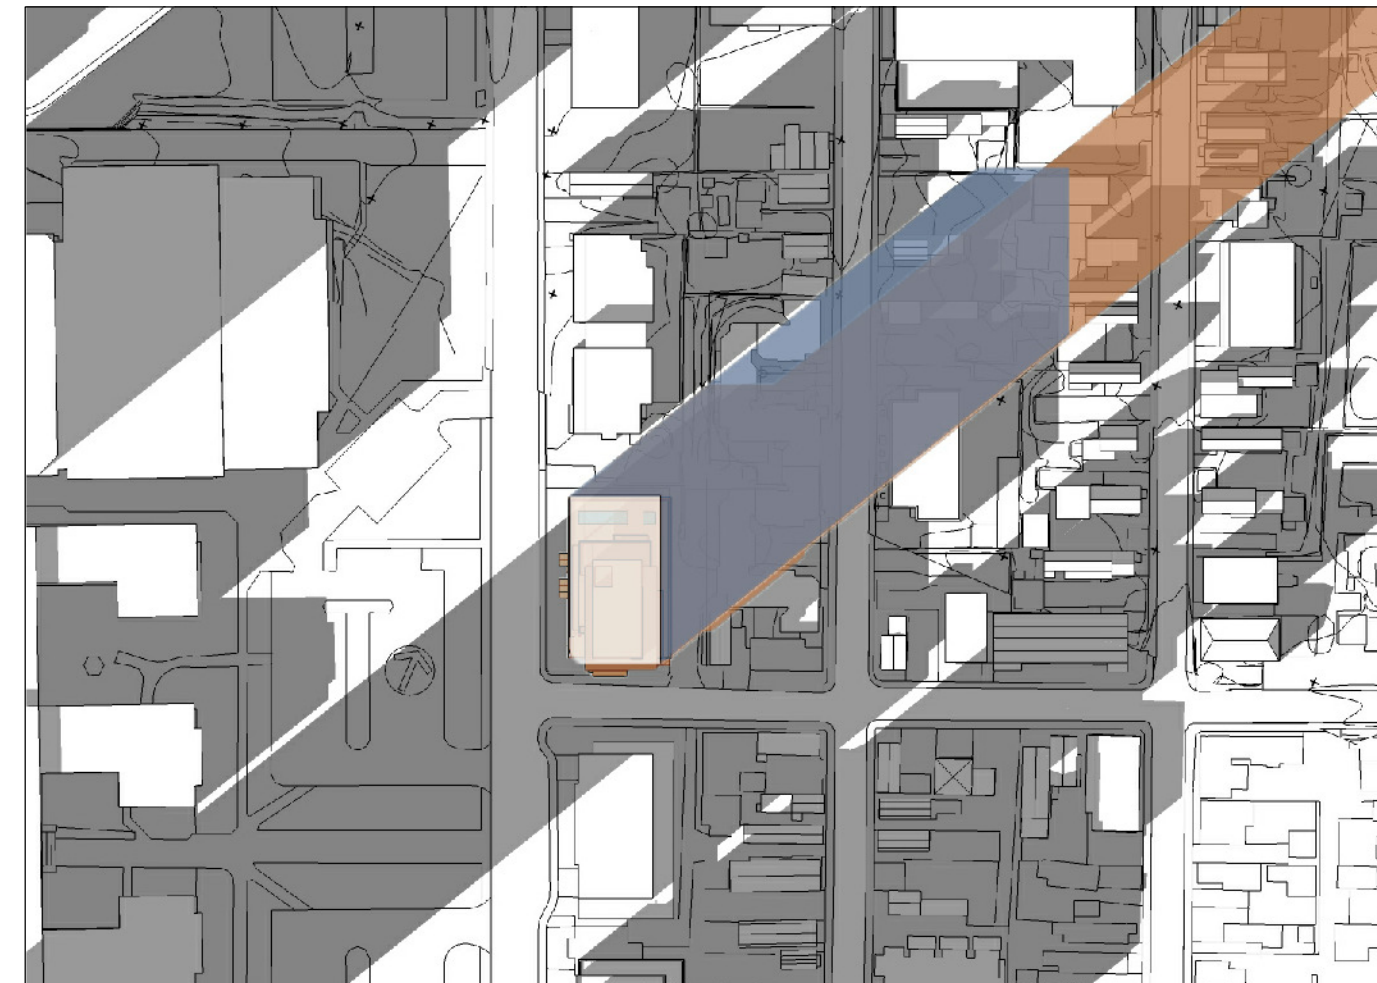

2:00 pm

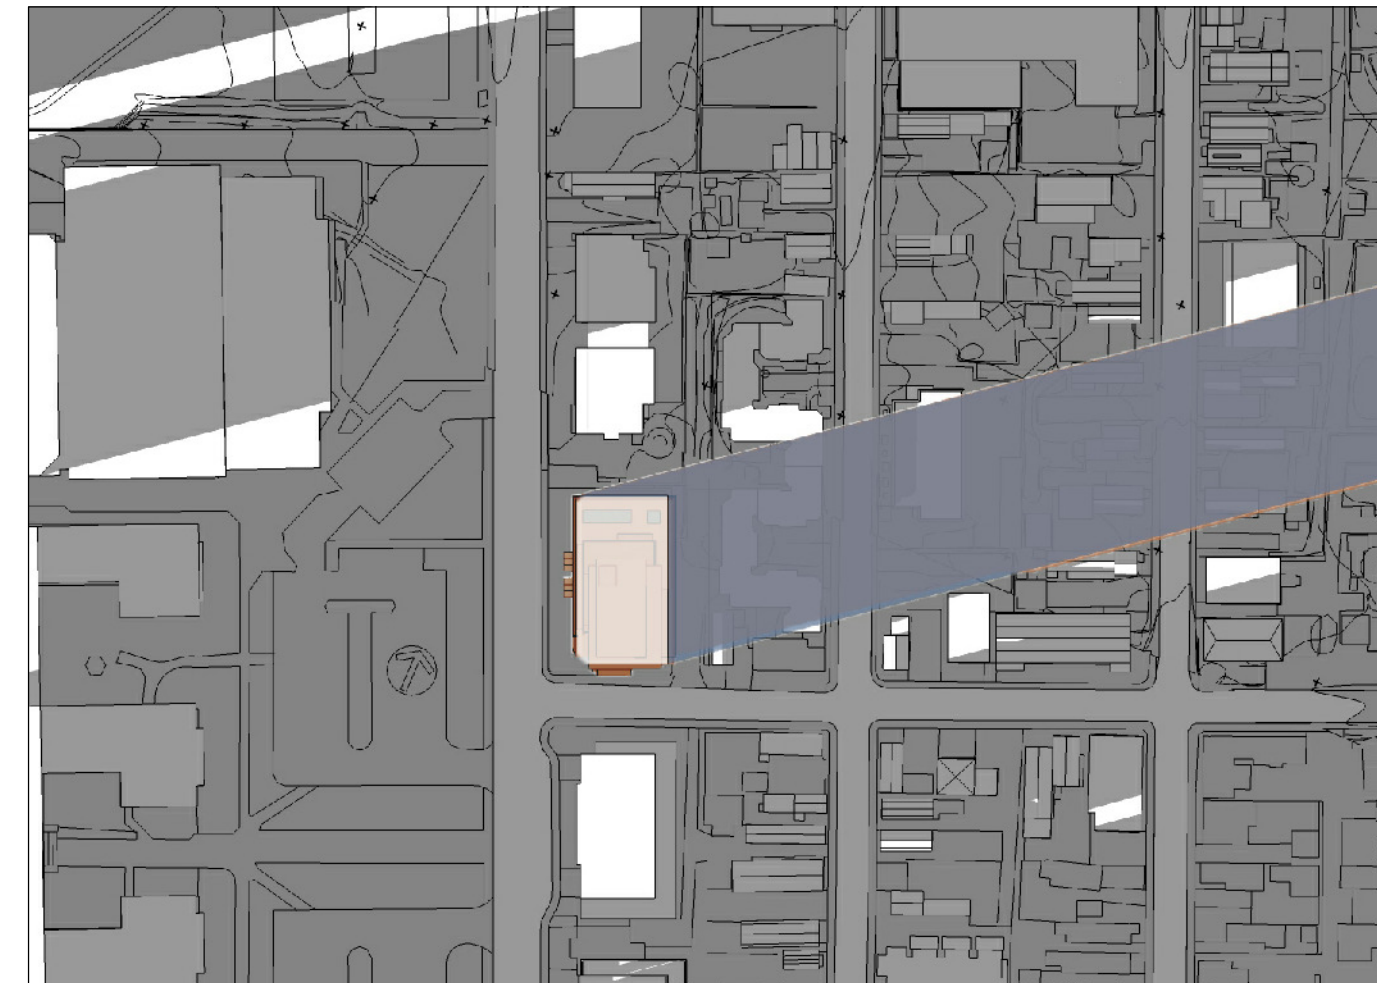

4:00 pm

EXISTING ZONING ALLOWANCE SHADOW
PROPOSED SHADOW