

PLANT LIST

SYM	BOTANICAL NAME	COMMON NAME	QTY	GRADE	COMMENTS
	DECIDUOUS TREES				
AA	AMELANCHIER ALNIFOLIA	SERVICEBERRY	2	1.5m HT CLUMP	B.B./W.B
GB	GINGKO BILOBA	GINGKO TREE	3	50mm CAL.	B.B./W.B.
GT	GLEDITSIA TRICANTHOS	HONEYLOCUST	3	70mm CAL.	B.B./W.B.
MBC	MALUS BACCATA 'COLUMNARIS'	COLUMNAR SIBERIAN CRABAPPLE	3	50mm CAL.	B.B./W.B.
MRB	MALUS 'RED BARRON'	RED BARRON CRABAPPLE	6	50mm CAL.	B.B./W.B.
QR	QUERCUS RUBRA	RED OAK	3	50mm CAL.	B.B./W.B.
TC	TILIA CORDATA	LITTLELEAF LINDEN	3	50mm CAL.	B.B./W.B.
	CONIFEROUS TREES				
PG	PICEA GLAUCA	WHITE SPRUCE	2	180cm HT.	B.B./W.B.


DECIDUOUS SHRUBS					
HAA	HYDRANGEA ARBORESCENS 'ANNABELLE'	ANNABELLE HYDRANGEA	15	80cm HT.	#7 CONTAINER
RA	RIBES ALPINUM	FLOWERING CURRANT	90	50cm HT.	#5 CONTAINER
RJM	ROSA 'JENS MUNK'	JENS MUNK EXPLORER ROSE	36	80cm HT.	#7 CONTAINER
SSS	SORBARIA SORBIFOLIA 'SEM'	SEM FALSE SPIREA	6	80cm HT.	#7 CONTAINER
SA	SPIRAEA ARGUTA 'GARLAND'	GARLAND SPIREA	16	50cm HT.	#5 CONTAINER
SV	SYRINGA VULGARIS 'ABLA'	WHITE LILAC	3	1.2m HT.	#7 CONTAINER
WFP	WEIGELA FLORIDA 'POLKA'	POLKA WEIGELA	14	80cm HT.	#7 CONTAINER
CONIFEROUS SHRUBS					
JHP	JUNIPERUS HORIZONTALIS 'PLUMOSA COMPACTA'	COMPACT ANDORRA JUNIPER	16	80cm SPR.	#5 CONTAINER
TCN	TAXUS CUSPIDATA 'NANA'	DWARF JAPANESE YEW	12	80cm SPR.	#5 CONTAINER

LEGEND

- PROPOSED BUILDING
- PROPOSED PARKING AREA
- CONCRETE PAVEMENT - PRIVATE WALKWAYS
- TURF (SOD)
- TREE PROTECTION FENCING - 3/L-02
- EXISTING TREES
- PROPOSED TREES
- PROPOSED BENCH - 'NICOLET' BENCH IN 'SAND' WITH OPTIONAL ARM-RESTS INSTALLED WITH ANTI-THEFT HARDWARE
- PROPOSED BIKE RACK

NOTES:

- FOR EXISTING TREES - SEE TREE CONSERVATION DRAWING - ARB1
- FOR GRADING AND SERVICING, REFER TO CIVIL

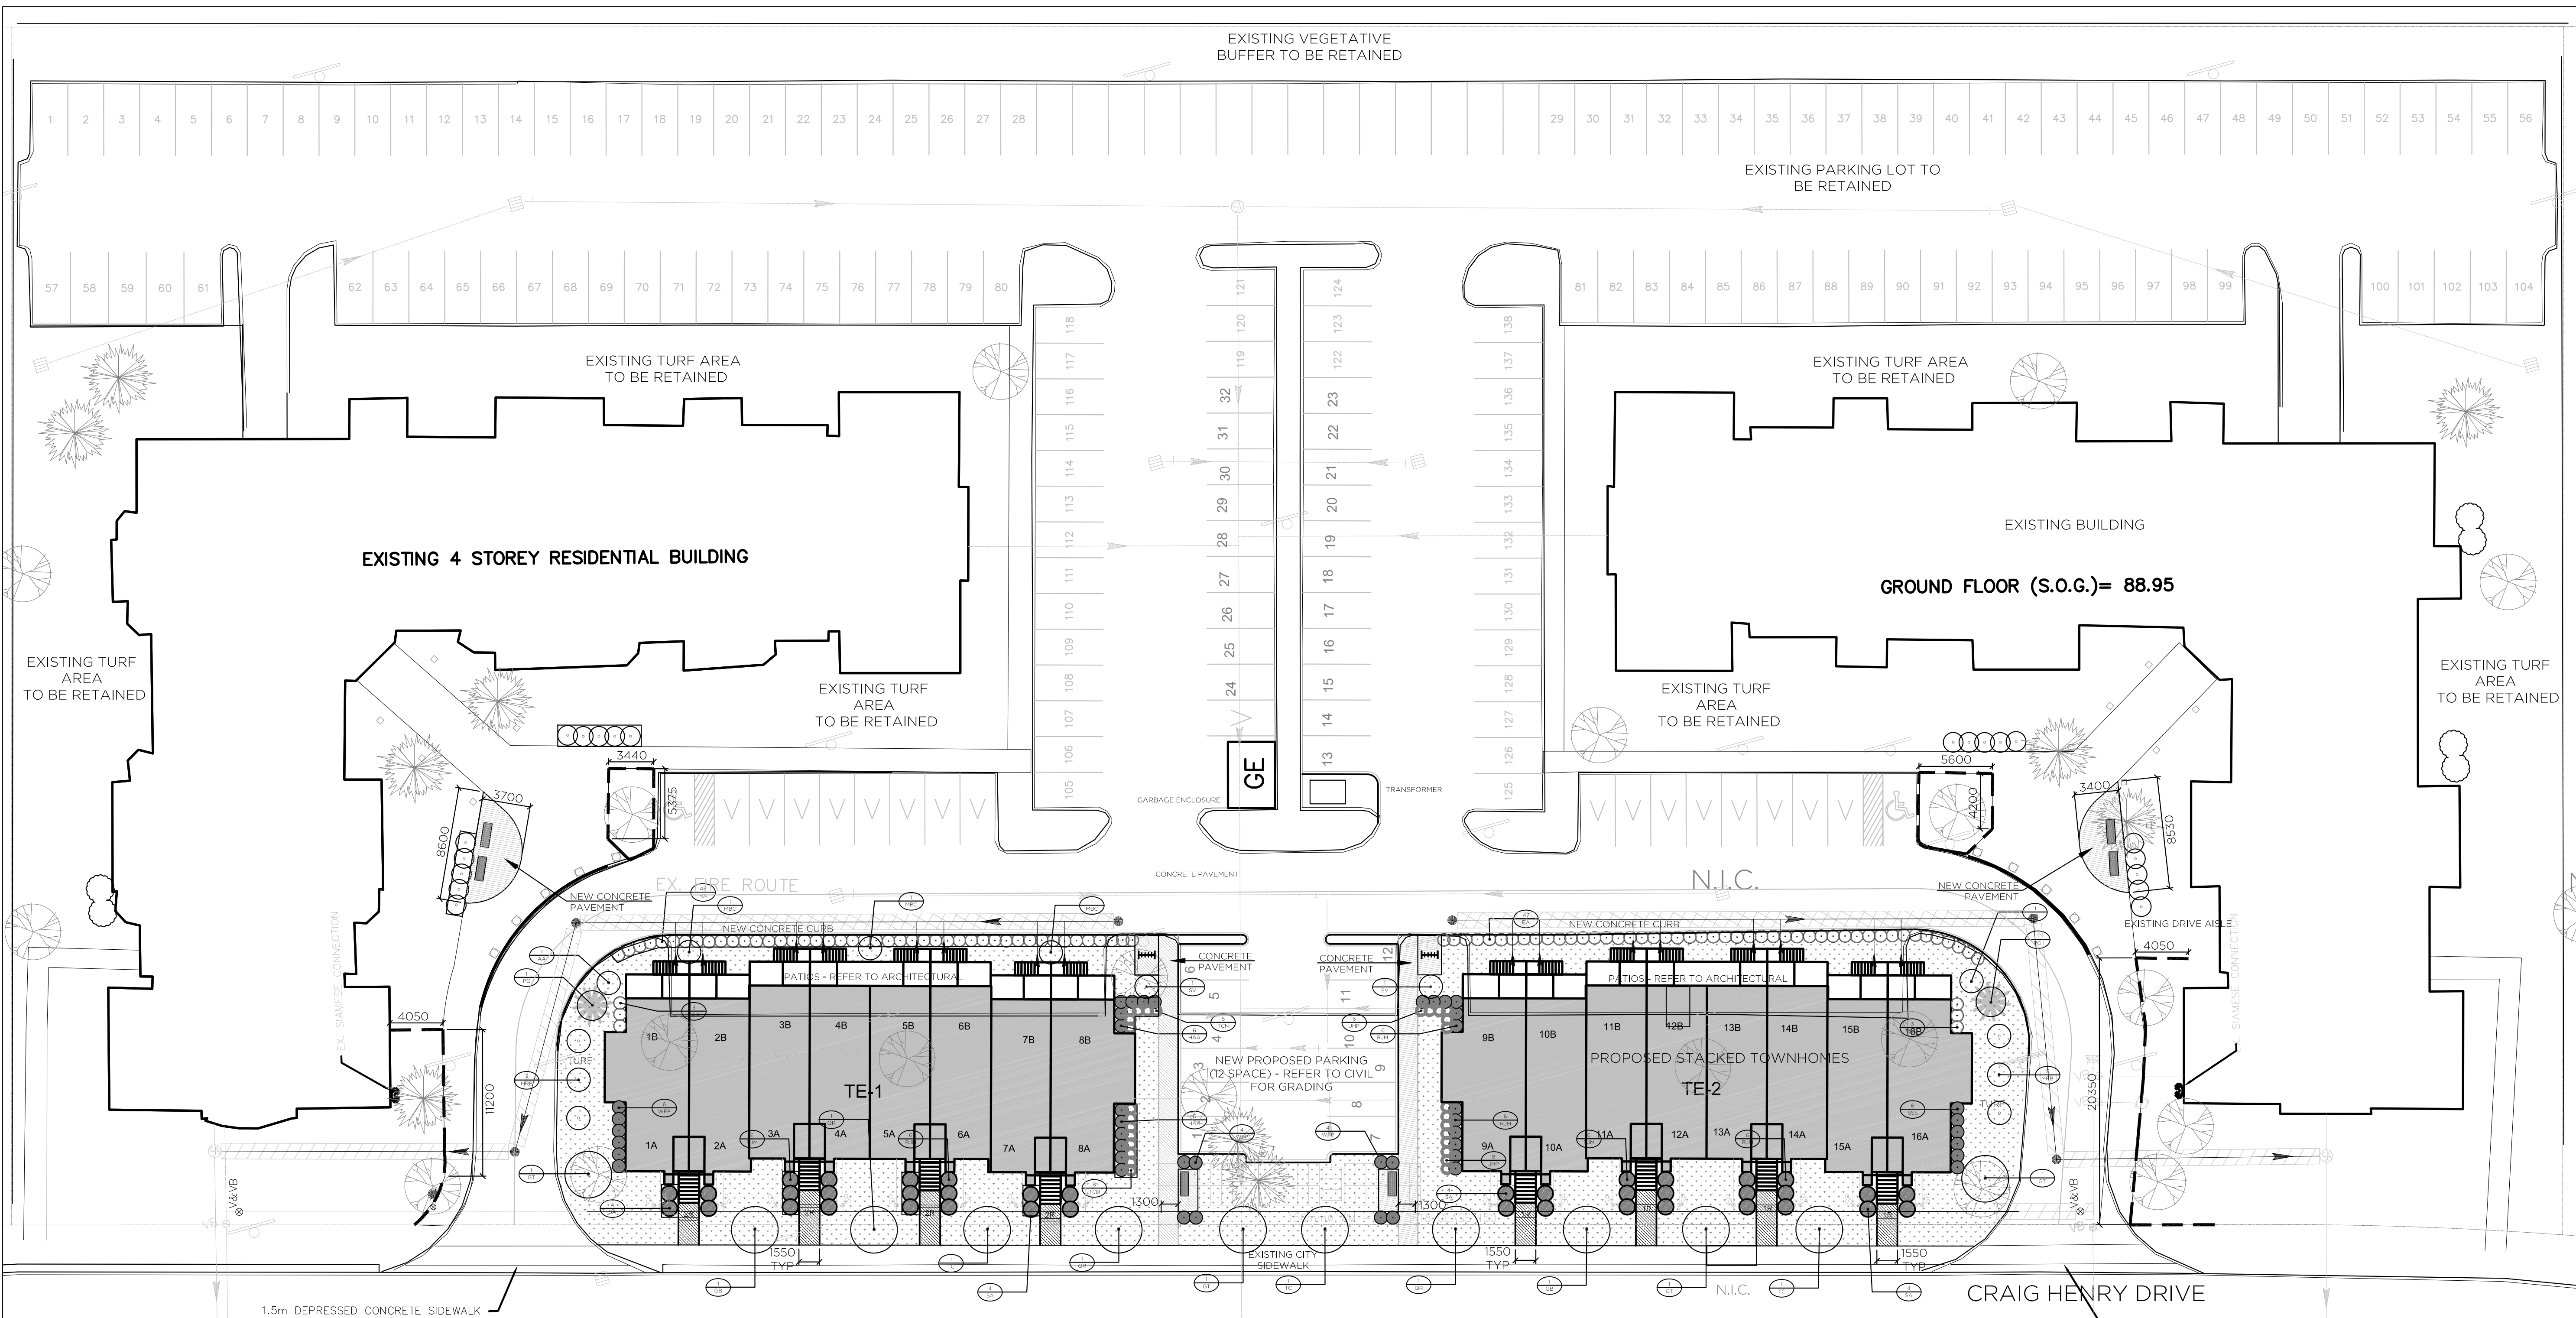

NO.	ISSUE & REVISIONS	DATE
4	REVISED AS PER COMMENTS	2014-06-02
3	FOR REVIEW	2014-01-31
2	SUBMITTED FOR SPA	2013-10-04
1	FOR REVIEW	2013-10-03

- The General Contractor shall verify all conditions in the field and report any discrepancies to the Landscape Architect prior to construction.
- Any areas outside the limit of work damaged by the General Contractor shall be restored by the General Contractor to the satisfaction of the contract administrator at no additional cost to the Owner.
- All underground utilities to be located by the General Contractor prior to the commencement of any work.
- This drawing is a portion of a complete project and shall be read in conjunction with all other drawings, specifications and tender documents related to the project, regardless of origin.
- All measurements in millimeters unless otherwise noted. Do not scale drawing.
- No proposed retaining wall indicated on this drawing is to exceed 1 metre in height above grade except in reference to engineering drawings.

SEAL

PROJECT NORTH

FOTENN

PROJECT

239 CRAIG HENRY DRIVE

OTTAWA, ON

DRAWING

LANDSCAPE DRAWING

SCALE: 1:250

DRAWING NO. **L-01**

DATE: 2013-09-12

REVISION NO.