


TOPOGRAPHICAL PLAN OF
 PART OF LOT 30
 CONCESSION 1 (OLD SURVEY)
 Geographic Township of Cumberland
 CITY OF OTTAWA

Prepared by Annis, O'Sullivan, Vollebek Ltd.

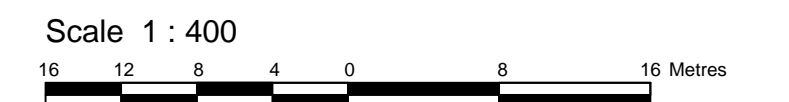

Metric
 DISTANCES SHOWN ON THIS PLAN ARE IN METRES AND
 CAN BE CONVERTED TO FEET BY DIVIDING BY 0.3048

Date _____ E.H. Herweyer O.L.S.

Notes & Legend

Denotes	
	Fire Hydrant
	Water Valve
	Maintenance Hole (Storm Sewer)
	Maintenance Hole (Sanitary)
	Valve Chamber (Watermain)
	Overhead Wires
	Catch Basin
	Ditch Inlet
	Corrugated Steel Pipe
	Handhole
	Sign
	Post and Wire Fence
	Wood Pole
	Anchor
	Light Standard
	Diameter
	Location of Elevations
	Location of Elevations (Top of Curb)
	Top of Grate
	Centreline
	Property Line
	Deciduous Tree
	Light Standard with Arm
	Maintenance Hole (Traffic)

Topographic data was collected under Winter Conditions.
 Snow cover and ice preclude determining location and
 elevation of some topographical data that is otherwise visible.

SITE AREA = 2.502 Hectares

BOUNDARY INFORMATION COMPILED FROM PLAN 4R-26605.

ELEVATION NOTES

- Elevations shown are referred to geodetic datum.
- It is the responsibility of the user of this information to verify that the job benchmark has not been altered or disturbed and that its relative elevation and description agrees with the information shown on this drawing.

UTILITY NOTES

- This drawing cannot be accepted as acknowledging all of the utilities and it will be the responsibility of the user to contact the respective utility authorities for confirmation.
- Only visible surface utilities were located.
- A field location of underground plant by the pertinent utility authority is mandatory before any work involving breaking ground, probing, excavating, etc.

