


Copyright Reserved
 The Contractor shall verify and be responsible for all dimensions. DO NOT scale the drawing - any errors or omissions shall be reported to A. Degenais & Assoc., Inc. without delay. The copyright to all designs and drawings are the property of A. Degenais & Assoc., Inc. Reproduction or use for any purpose other than that authorized by A. Degenais & Assoc., Inc. is forbidden.

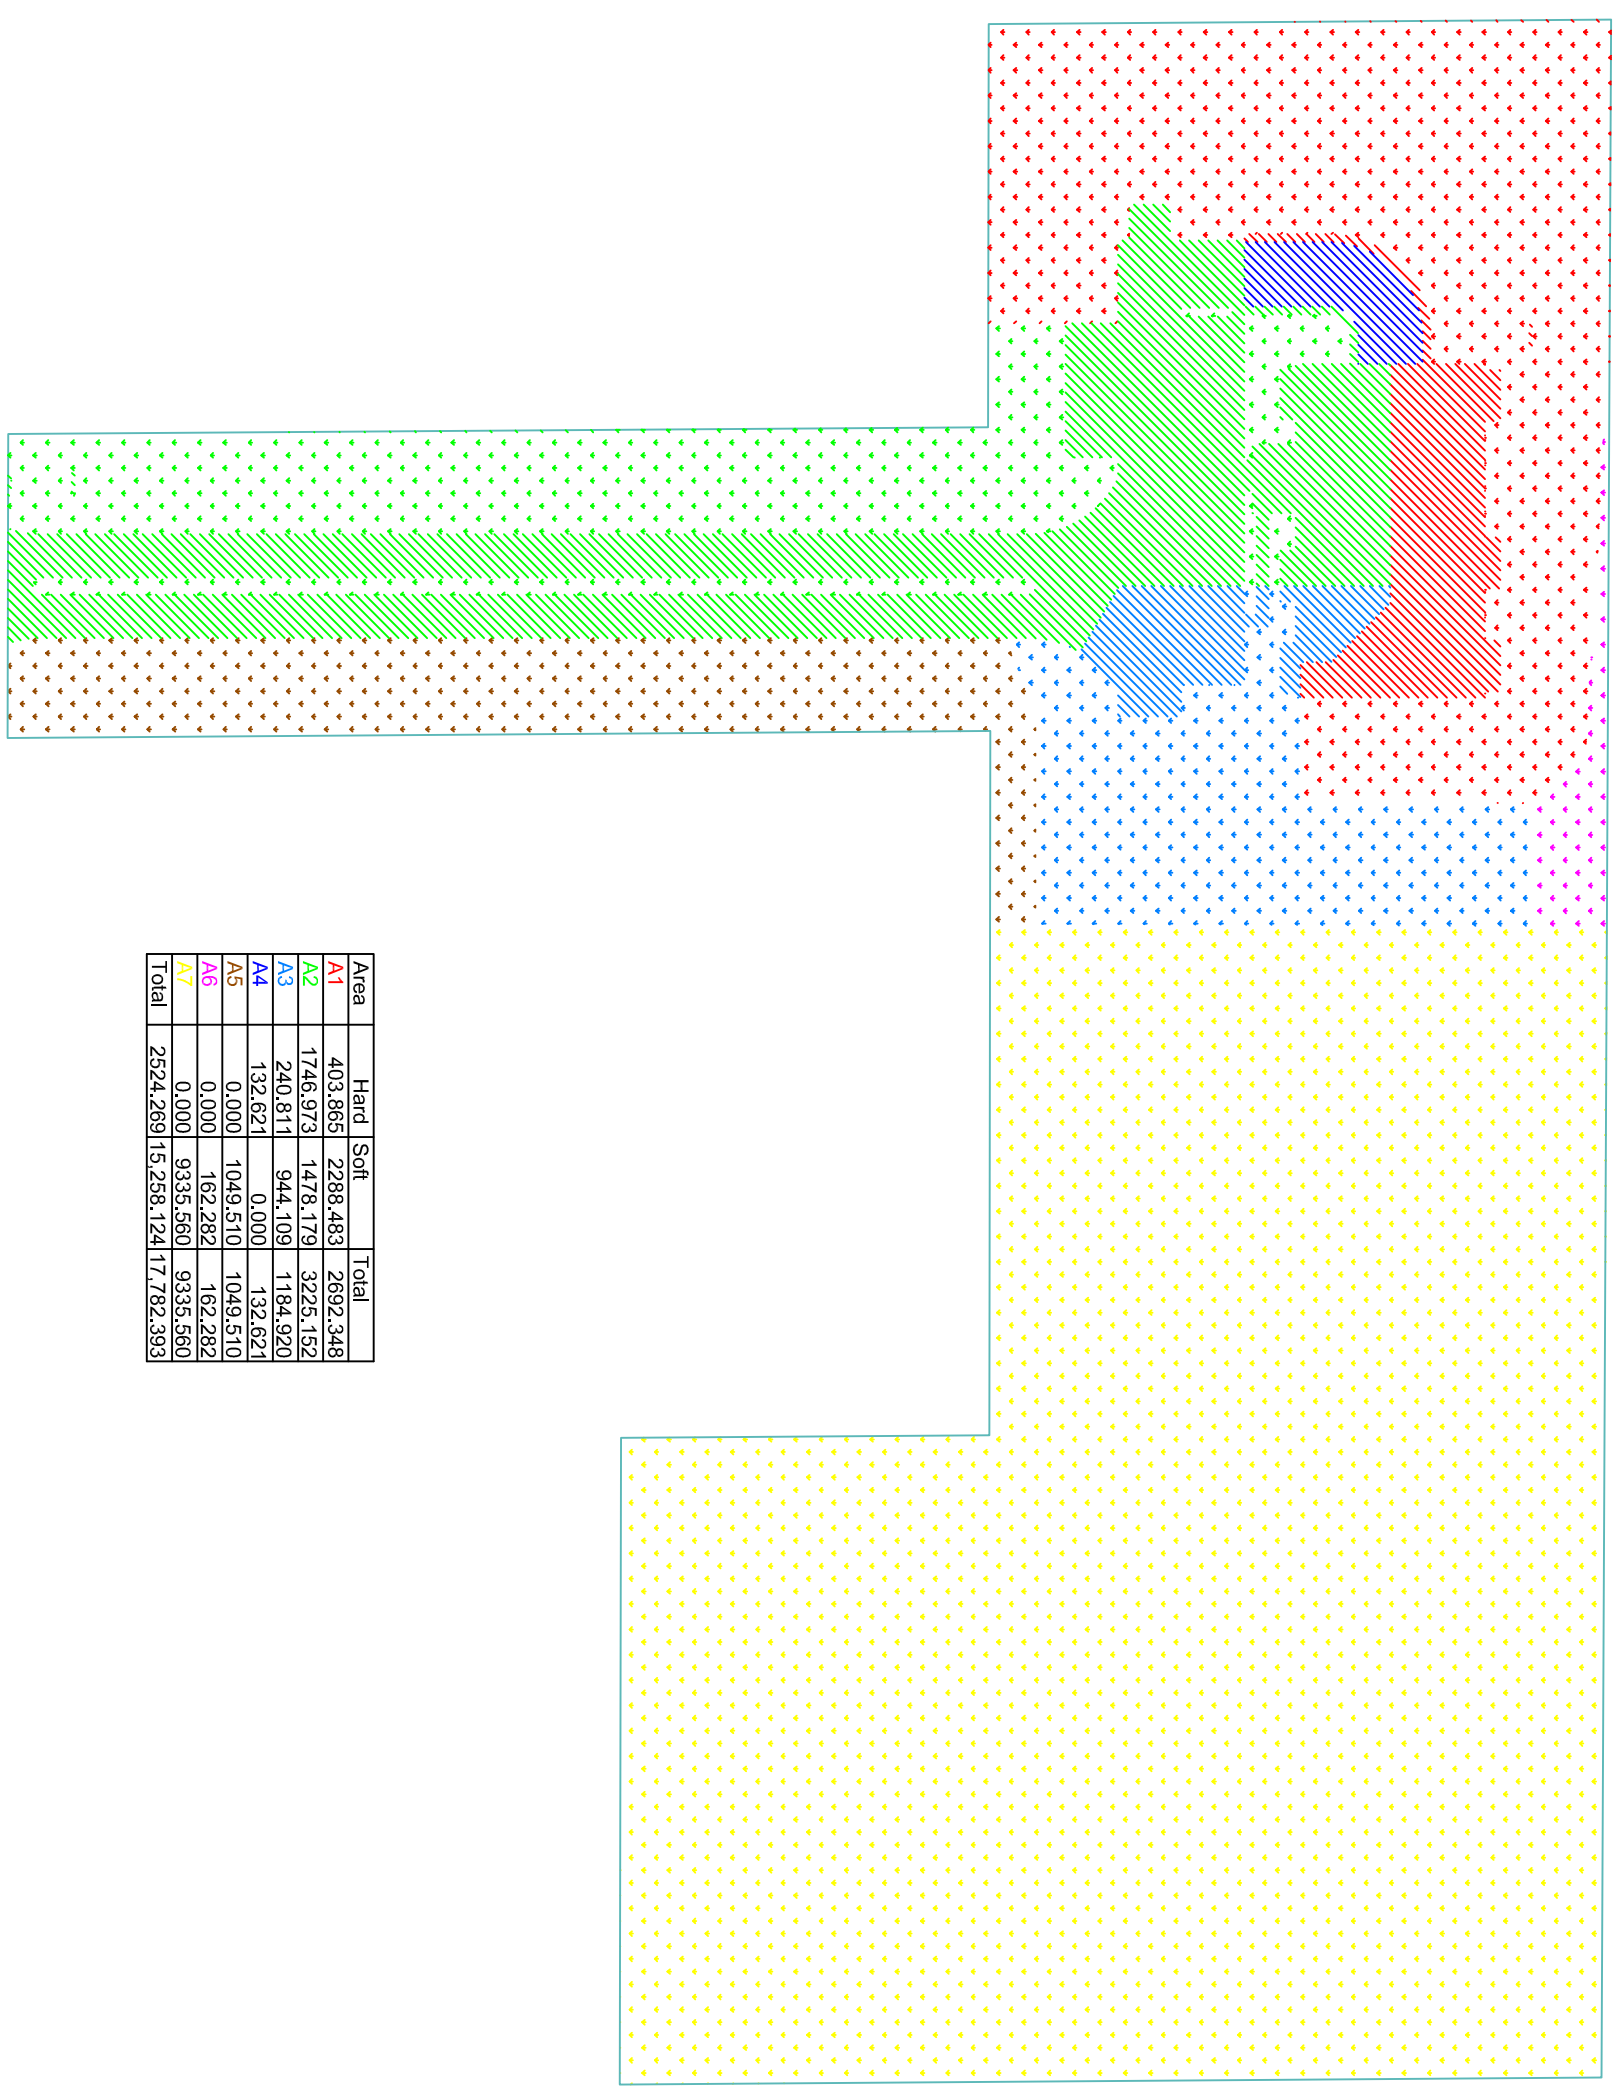

Area	Hard	Soft	Total
A1	403.865	2288.483	2692.348
A2	1746.973	1478.179	3225.152
A3	240.811	944.109	1184.920
A4	132.621	0.000	132.621
A5	0.000	1049.510	1049.510
A6	0.000	162.282	162.282
A7	0.000	9335.560	9335.560
Total	2524.269	15,298.124	17,782.393

No.	Revision	Date
#5		
#4		
#3		
#2		
#1		

A. Degenais & Assoc., Inc.
 CONSULTING ENGINEERS & ARCHITECT
 INGÉNIEURS CONSEILS & ARCHITECTE

 931, Notre Dame, P.O. Box 160
 Embury, Ontario, K0A 1W0
 (613) 693-0700

12 Unit Apartment Building
 Rollin Development
 5574 Rockdale Road, Vars, ON
 Post-Development Tributary Areas
 Drawn by: M.J.
 Checked by: A.F.D.
 Date: August 2013
 Scale: as-shown
 File #: 013-286

Stamp
 Plan number: **TA2**
 of **2**