


Copyright Reserved  
 The Contractor shall verify and be responsible for all dimensions. DO NOT scale the drawing - any errors or omissions shall be reported to A. Degenais & Assoc., Inc. without delay. The copyrights to all designs and drawings are the property of A. Degenais & Assoc., Inc. Reproduction or use for any purpose other than that authorized by A. Degenais & Assoc., Inc. is forbidden.

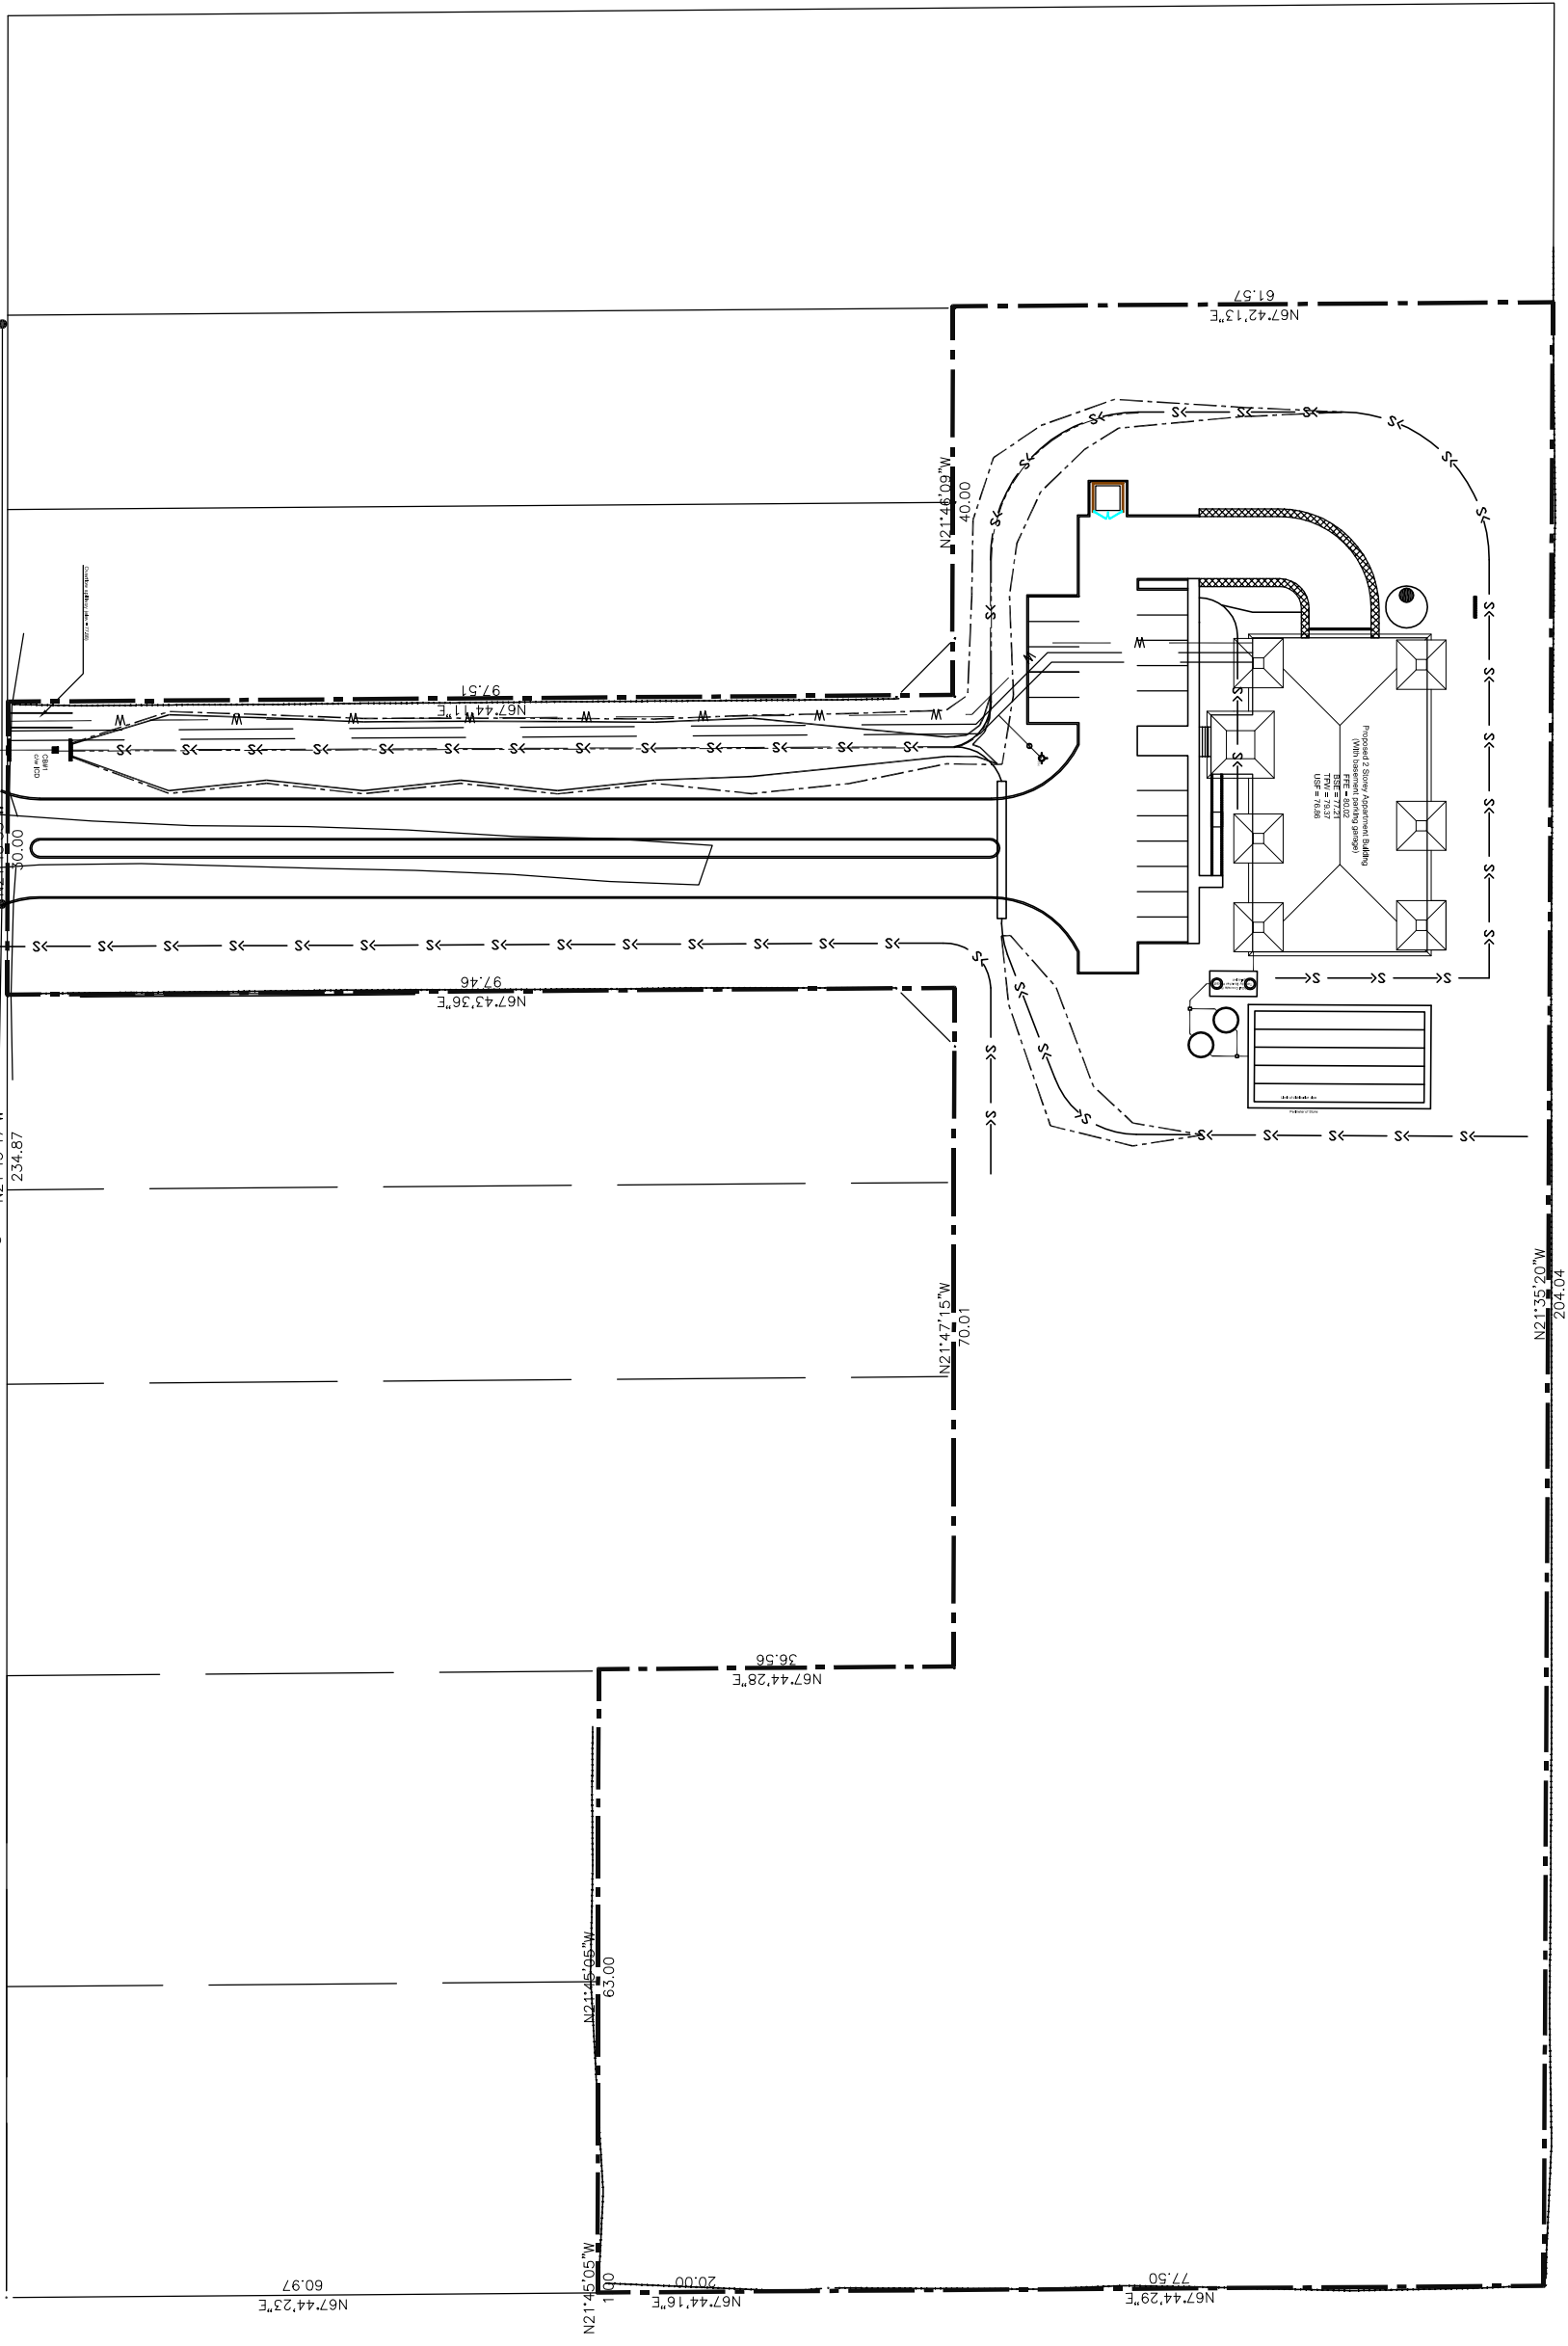

**SURFACE PONDING AREAS**  
 Scale: 1:750

#5		
#4		
#3		
#2		
#1		
No.	Revision	Date

**A. Degenais & Assoc., Inc.**  
 CONSULTING ENGINEERS & ARCHITECT  
 INGÉNIEURS CONSEILS & ARCHITECTE  
 931, Notre Dame, P.O. Box 160  
 Etobicoke, Ontario, K0A 1W0  
 (416) 883-0700

**12 Unit Apartment Building**  
 Rollin Development  
 5574 Rockdale Road, Vars, ON  
 Surface Ponding Areas  
 Drawn by: M.J.  
 Checked by: A.F.D.  
 Date: August 2013  
 Scale: as-shown  
 File #: 013-286

Stamp  
 Plan number: **P1**  
 of **1**