


METRIC
DISTANCES AND ELEVATIONS SHOWN ON THIS PLAN ARE IN METRES
AND CAN BE CONVERTED TO FEET BY DIVIDING BY 0.3048

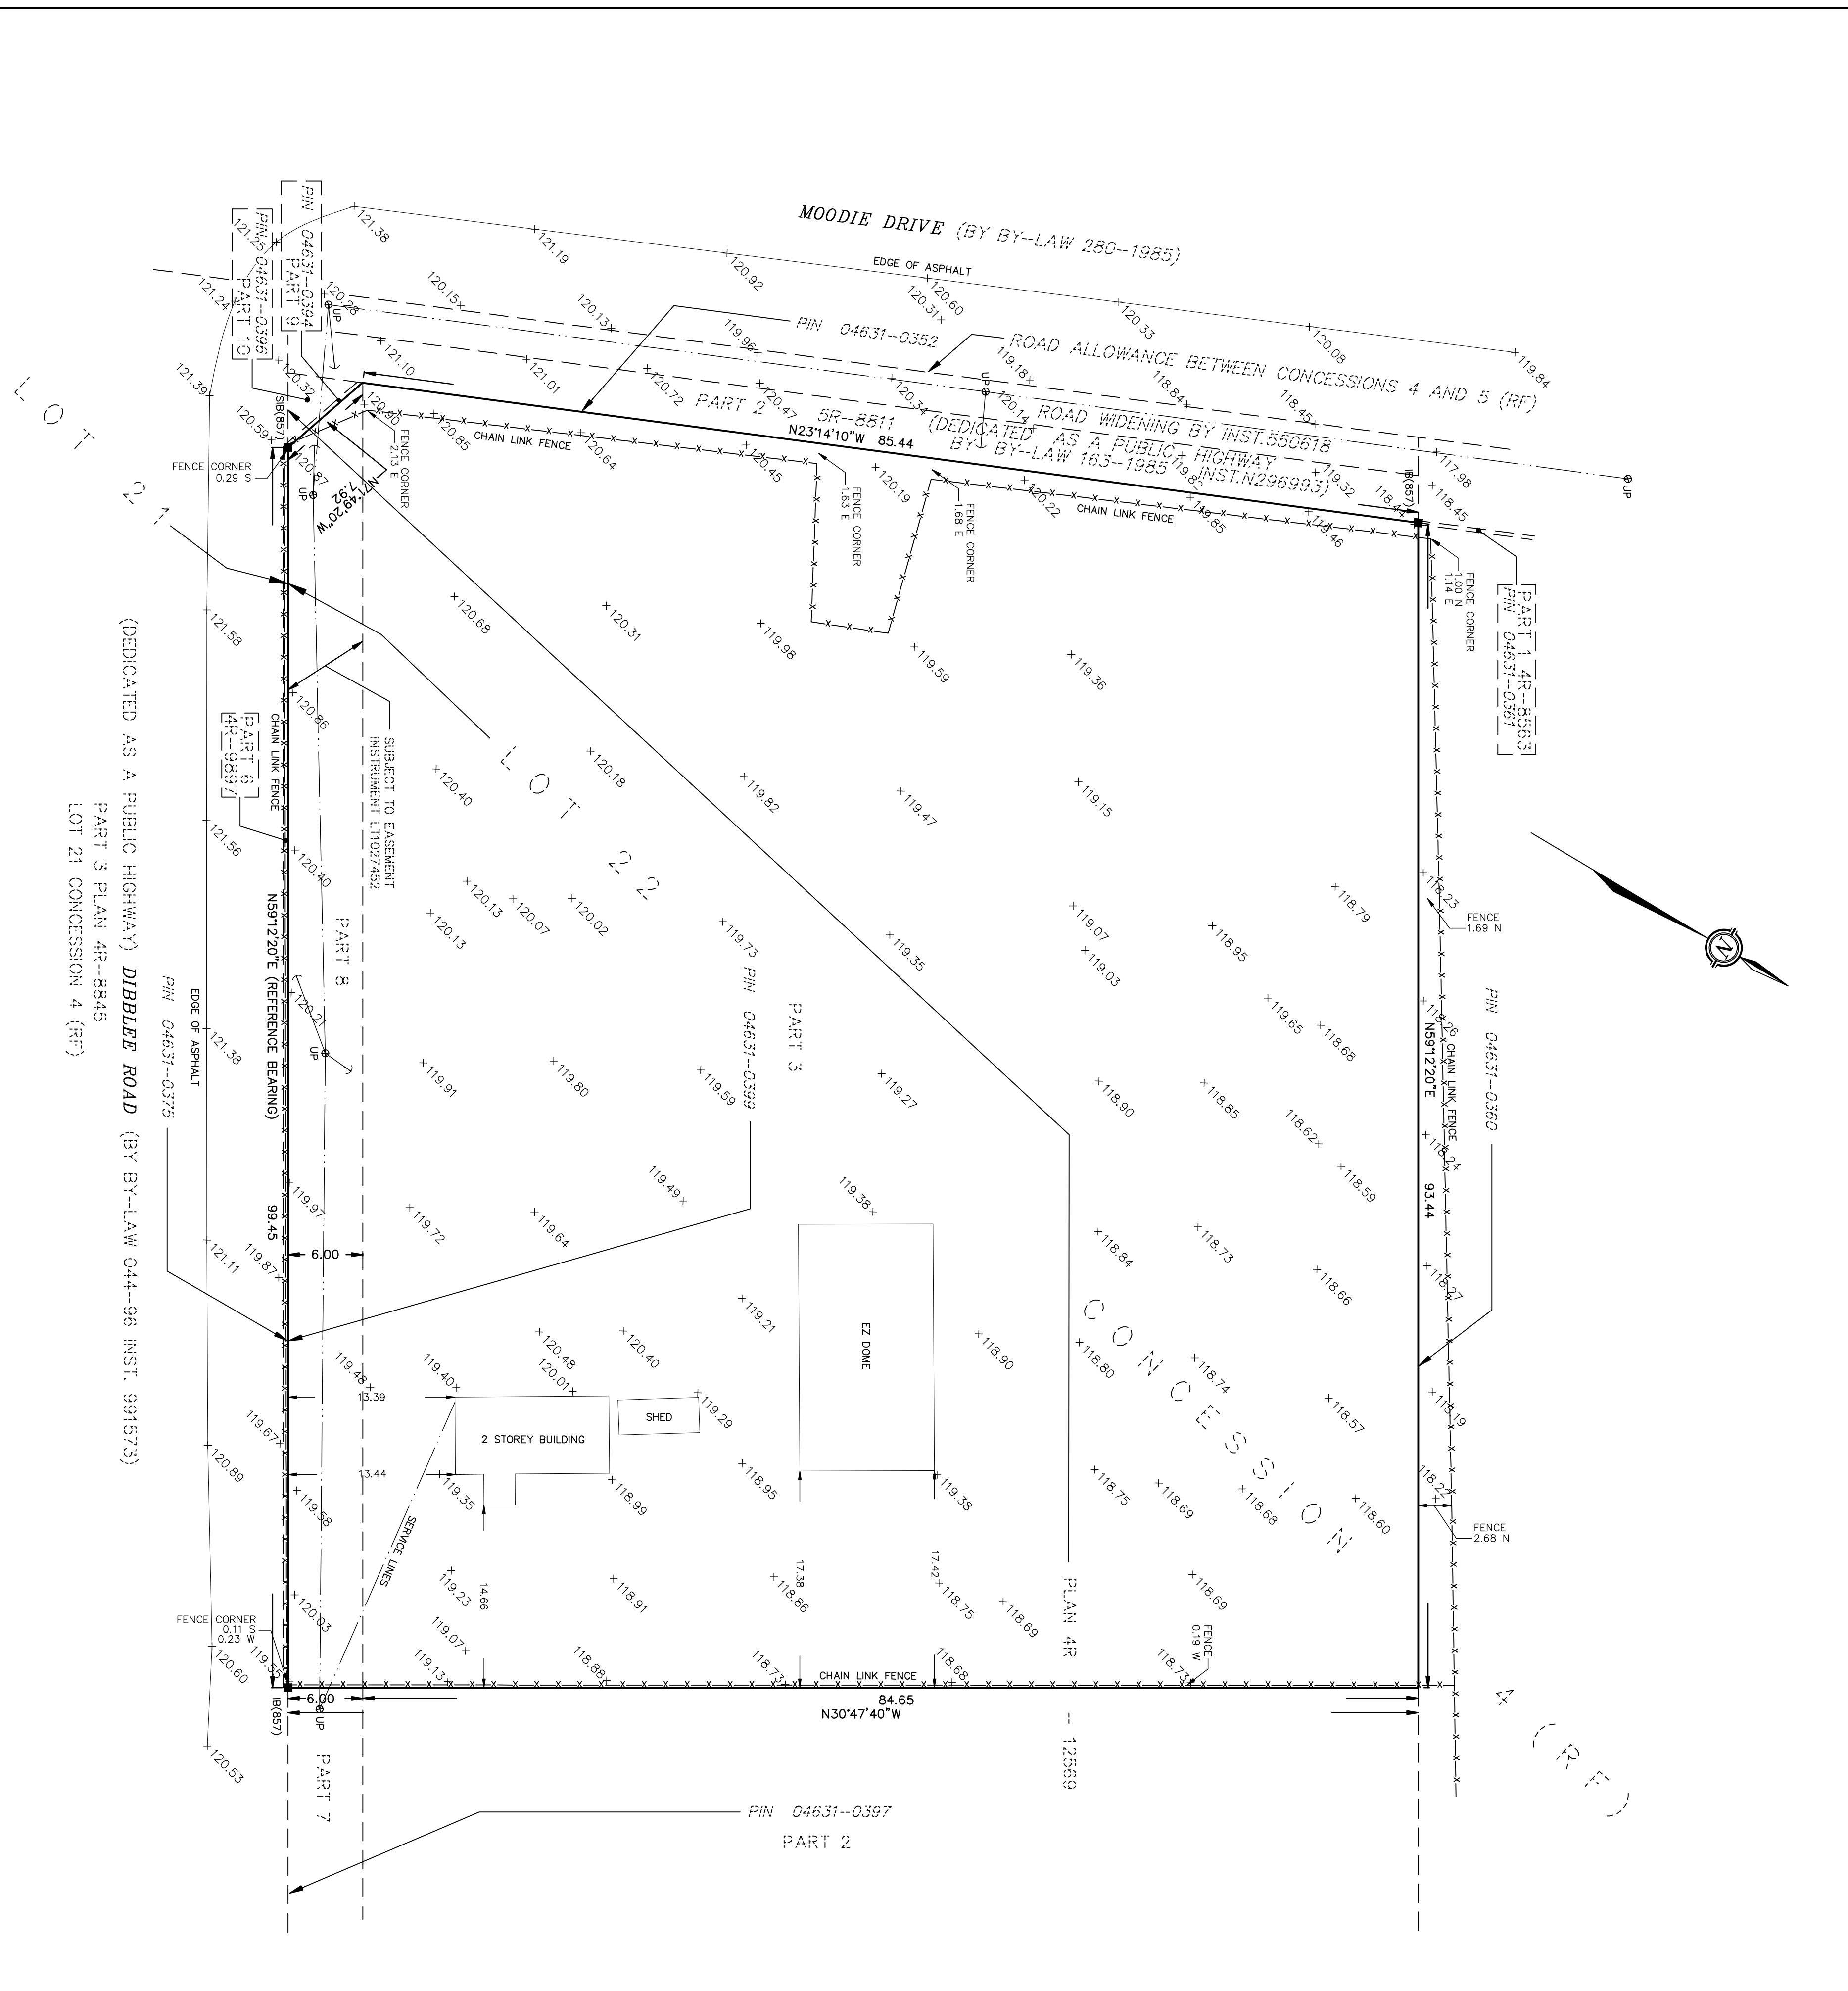

TOPOGRAPHIC PLAN OF
PART OF LOT 22
CONCESSION 4 (RF)
GEOGRAPHIC TOWNSHIP OF NEPEAN
CITY OF OTTAWA

SCALE 1 : 300
0 5 10 20 30 metres

FAIRHALL, MOFFATT & WOODLAND LIMITED
ONTARIO LAND SURVEYORS

ELEVATION NOTES

1. ELEVATIONS SHOWN HEREON ARE REFERRED TO GEODETIC DATUM.

UTILITY NOTES

1. THIS DRAWING CANNOT BE ACCEPTED AS ACKNOWLEDGING ALL OF THE UNDERGROUND UTILITIES AND IT WILL BE THE RESPONSIBILITY OF THE USER TO CONTACT THE RESPECTIVE UTILITY AUTHORITIES FOR CONFIRMATION ON LOCATION.
2. BEFORE ANY WORK INVOLVING PROBING, EXCAVATING, ETC., A FIELD LOCATION OF UNDERGROUND PLANT BY THE PERTINENT UTILITY AUTHORITY IS MANDATORY.
3. SURVEY PERFORMED UNDER WINTER CONDITIONS AND MAY NOT ILLUSTRATE ALL SITE FEATURES DUE TO ICE AND SNOW COVER.

NOTES

1. BEARINGS ARE ASTROMERIC DERIVED FROM THE NORTHERLY LIMIT OF DIBBLEE ROAD AS SHOWN ON PLAN 4R-12569 AS HAVING A BEARING OF N99°12'20"E.
2. SURVEY COMPLETED ON JANUARY 26, 2014.

LEGEND

- - SURVEY MONUMENT SET
- - SURVEY MONUMENT FOUND
- SIB - STANDARD IRON BAR
- SSB - SHORT STANDARD IRON BAR
- IB - IRON BAR
- (S7) - FAIRHALL, MOFFATT & WOODLAND
- (P) - PLAN 4R-12569
- (M) - MEASURED
- (S) - SET
- ① - PROPERTY IDENTIFIER NUMBER
- ⊕ - UTILITY POLE
- - OVERHEAD UTILITY WIRES
- CLF - CHAIN LINK FENCE

(DEDICATED AS A PUBLIC HIGHWAY) DIBBLEE ROAD (BY BY-LAW 044-98 INST. 991573)
PART 3 PLAN 4R-8845
LOT 21 CONCESSION 4 (RF)



© COPYRIGHT 2014. REPRODUCTION, ALTERATION OR DISTRIBUTION OF THIS PLAN WITHOUT THE WRITTEN CONSENT OF FAIRHALL, MOFFATT & WOODLAND LIMITED IS PROHIBITED.

**Fairhall
Moffatt &
Woodland**
O T T A W A
Surveying and Land Information Services
100-400 TERRY ST. SUITE 2000, KANATA, ONTARIO K2C 4B8
Tel: (451) 975-1975 Fax: (451) 975-1970
www.fairhall-moffatt-woodland.com

JOB No. 111100
E 202591
F 202592
REFERENCE No. 09 - 4(R) NP
S. VASANTHAKUMAR,
1111 Upper-8p-Plan-4 (K2)