



EXTERIOR FINISH SCHEDULE	E.I.F.S.	DOOR & WINDOW FRAMES	SPANDREL GLASS PANELS	
ARCHITECTURAL BLOCK RICHVALE YORK - ARCHITECTURAL SPLIT FACE - COLOUR LIGHT GREY, 8"x16"x4"-SMOOTH FINISH	- DRYVIT OUTSULATION MD SYSTEM (DS443) POSITIVE MOISTURE DRAINAGE SYSTEM - COLOUR a XXXXX - COLOUR b XXXXX	KAWNEER 1600 - ALUMINIUM SYSTEM - CLEAR ANODIZED FINISH - EXTERIOR GLASS - 6mm GREY TINT HEAT STRENGTHENED - INTERIOR GLASS - 6mm CLEAR HEAT STRENGTHENED WITH LOW E / ARGON GAS - PROVIDE SAMPLES FOR APPROVAL - MAX. U-FACTOR = 0.35 & SHGC = 0.40	NON TINTED FIXED OPAQUE SPANDREL GLASS PANEL. INSULATED METAL BACK PAN COLOUR GREY WITH GREY BACK SCRIM. CLEAR ANODIZED ALUMINUM FRAMING. GLAZING: INKAN NO. 0-125-I (PROVIDE SAMPLE FOR APPROVAL)	
- GROUT COLOUR - STANDARD GREY BRICK VENEER 2 BELDEN BRICK - XXXXX - MODULAR SIZE: 2-1/4" x 3-5/8" x 7-5/8" - MORTAR: STANDARD GREY CONCAVE JOINT PRECAST SILL 4" HIGH x MIN. 5-1/2" BED DEPTH x 42" LONG COMPLETE WITH TAPERED TOP FACE & DRIP EDGE - ROCK FACE EXPOSED FACE	METAL CAP FLASHING - VICWEST 5 - 26 ga. PRE-FIN. METAL - COLOUR a DARK BROWN CQ160621		CULTURED STONE FINISH - XXXXX 10 - XXXXX	
	ANODIZED COMPOSITE METAL (ACM) PANEL VICWEST SYSTEM 3 6 — ARCHITECTURAL PANEL — BGY GREY	H.M. DOORS & FRAMES - 1-3/4" THK. 14 ga. DOOR HOT PIPPED ZINC COATED STEEL WITH 18 ga. STIFFINERS - FRAMES: 12 ga. WIDE COATED GALV. STEEL WITH WELDED STEEL CORNERS - PAINTING: ALL EXTERIOR METALS TO BE PAINTED WITH ALKYD ENAMEL. COLOUR TO MATCH DRYVIT #105 SUEDE.	VERTICAL METAL SIDING PREFINISHED METAL FLASHING & SIDING: 11 - CAMBRIDGE WHITE - STELCO: QC8695 - VICWEST: QC6161	



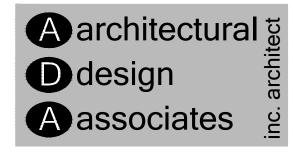

1880 assumption street, suite 100 windsor ontario canada n8y 1c4 ph 519.254.3430 fax 519.254.3642 email - info@ada-architect.ca www.ada-architect.ca

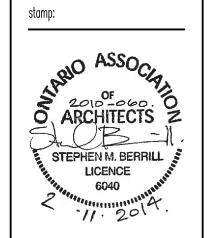

	SITE PLAN CONTROL	
02/11/14		
	_	

general notes: THIS PRINT IS AN INSTRUMENT OF SERVICE ONLY AND IS THE PROPERTY OF THE ARCHITECT.

DRAWINGS SHALL NOT BE SCALED. CONTRACTORS SHALL VERIFY AND BE RESPONSIBLE FOR ALL DIMENSIONS AND CONDITIONS ON THE JOB AND THIS OFFICE MUST BE NOTIFIED OF ANY VARIATIONS FROM THE DIMENSIONS AND CONDITIONS SHOWN BY THESE DRAWINGS. NTENTION IS DIRECTED TO PROVISIONS IN THE GENERAL CONDITIONS REGARDING CONTRACTOR'S RESPONSIBILITIES N REGARD TO SUBMISSION OF SHOP DRAWINGS.

IN THE EVENT THE ARCHITECT IS RETAINED TO REVIEW SHOP DRAWINGS, SUCH REVIEW IS ONLY TO CHECK FOR CONFORMANCE WITH DESIGN CONCEPT AND WITH THE INFORMATION GIVEN IN THE CONTRACT DOCUMENTS. CONTRACTORS SHALL PROMPTLY NOTIFY THE ARCHITECT IN WRITING OF THE EXISTENCE OF ANY OBSERVED VARIATIONS BETWEEN THE CONTRACT DOCUMENTS AND ANY APPLICABLE CODES OR BY—LAWS. drawing title: **ELEVATIONS BUILDING CRU12** HE ARCHITECT IS NOT RESPONSIBLE FOR THE CONTRACTOR'S MEANS, METHODS AND OR TECHNIQUES IN HE CONSTRUCTION OF THIS FACILITY.

PROPOSED COMMERCIAL DEVELOPMENT GREELY (SOUTH OTTAWA), ONT. OTIS GROUP OF COMPANIES

sheet no.: scale: AS SHOWN , drawn by: TC checked by: SMB / TC date: FEB. 2014

comm. no.: 2010-060

A3.1e

