



SYM	BOTANICAL NAME	COMMON NAME	QTY	GRADE	COMMENTS
	DECIDUOUS TREES				
AS	ACER SACCHARUM	SUGAR MAPLE	3	70mm CAL.	B/W/B.
CO	CELTIS OCCIDENTALIS	HACKBERRY	2	50mm CAL.	B/W/B.
GT	GLEDITSIA TRICANTHOS	HONEYLOCUST	2	70mm CAL.	B/W/B.
HBC	MALUS BACCATA COLUMNARIS	SIBERIAN COLUMNAR	3	1.8m HT.	B/W/B.
QA	QUERCUS ALBA	WHITE OAK	5	70mm CAL.	B/W/B.
QR	QUERCUS RUBRA	RED OAK	4	70mm CAL.	B/W/B.
	CONIFEROUS TREES				
PG	PICEA GLAUCA	WHITE SPRUCE	3	180cm HT.	B/W/B.
TO	THUJA OCCIDENTALIS	EASTERN WHITE CEDAR	3	180cm HT.	B/W/B.
	DECIDUOUS SHRUBS				
AME	ARONIA MELANOCARPA ELATA	BLACK CHOKEBERRY	14	1.2m HT.	#7 CONTAINER
BTC	BERBERIS THUNBERGII CONCORDIF	CONCORD PEARBERRY	78	50cm HT.	#5 CONTAINER
DL	DIERVILLA LONICERA	BUSH HONEYSUCKLE	20	50cm HT.	#5 CONTAINER
RON	RYNOSCARPUS OPULIFOLIUS NANA	DWARF NINEBARK	20	50cm HT.	#5 CONTAINER
PFA	POTENTILLA FRUTICOSA	ABBOTSWOOD POTENTILLA	39	50cm HT.	#5 CONTAINER
PFA	POTENTILLA FRUTICOSA PINK	PINK BEAUTY POTENTILLA	35	50cm HT.	#5 CONTAINER
RAG	RHUS AROMATICA GRO-LOW	GRO-LOW FRAGRANT SUMAC	53	80cm SPR.	#7 CONTAINER - SPACED 1m O.C.
RPP	ROSA PURPLE PAVEMENT	PURPLE PAVEMENT ROSE	55	50cm HT.	#5 CONTAINER
SA	SYMPHICARPUS ALBA	SNOWBERRY	20	50cm HT.	#5 CONTAINER
	CONIFEROUS SHRUBS				
JHP	JUNIPERUS HORIZONTALIS PLUMOSA	COMPACT ANDORRA JUNIPER	96	80cm SPR.	#5 CONTAINER
JST	JUNIPERUS SABINA TAMARISCIFOLIA	TAM JUNIPER	79	80cm SPR.	#5 CONTAINER
TMW	TAXUS MEDIA WARBII	WARDS YEW	26	80cm SPR.	#5 CONTAINER

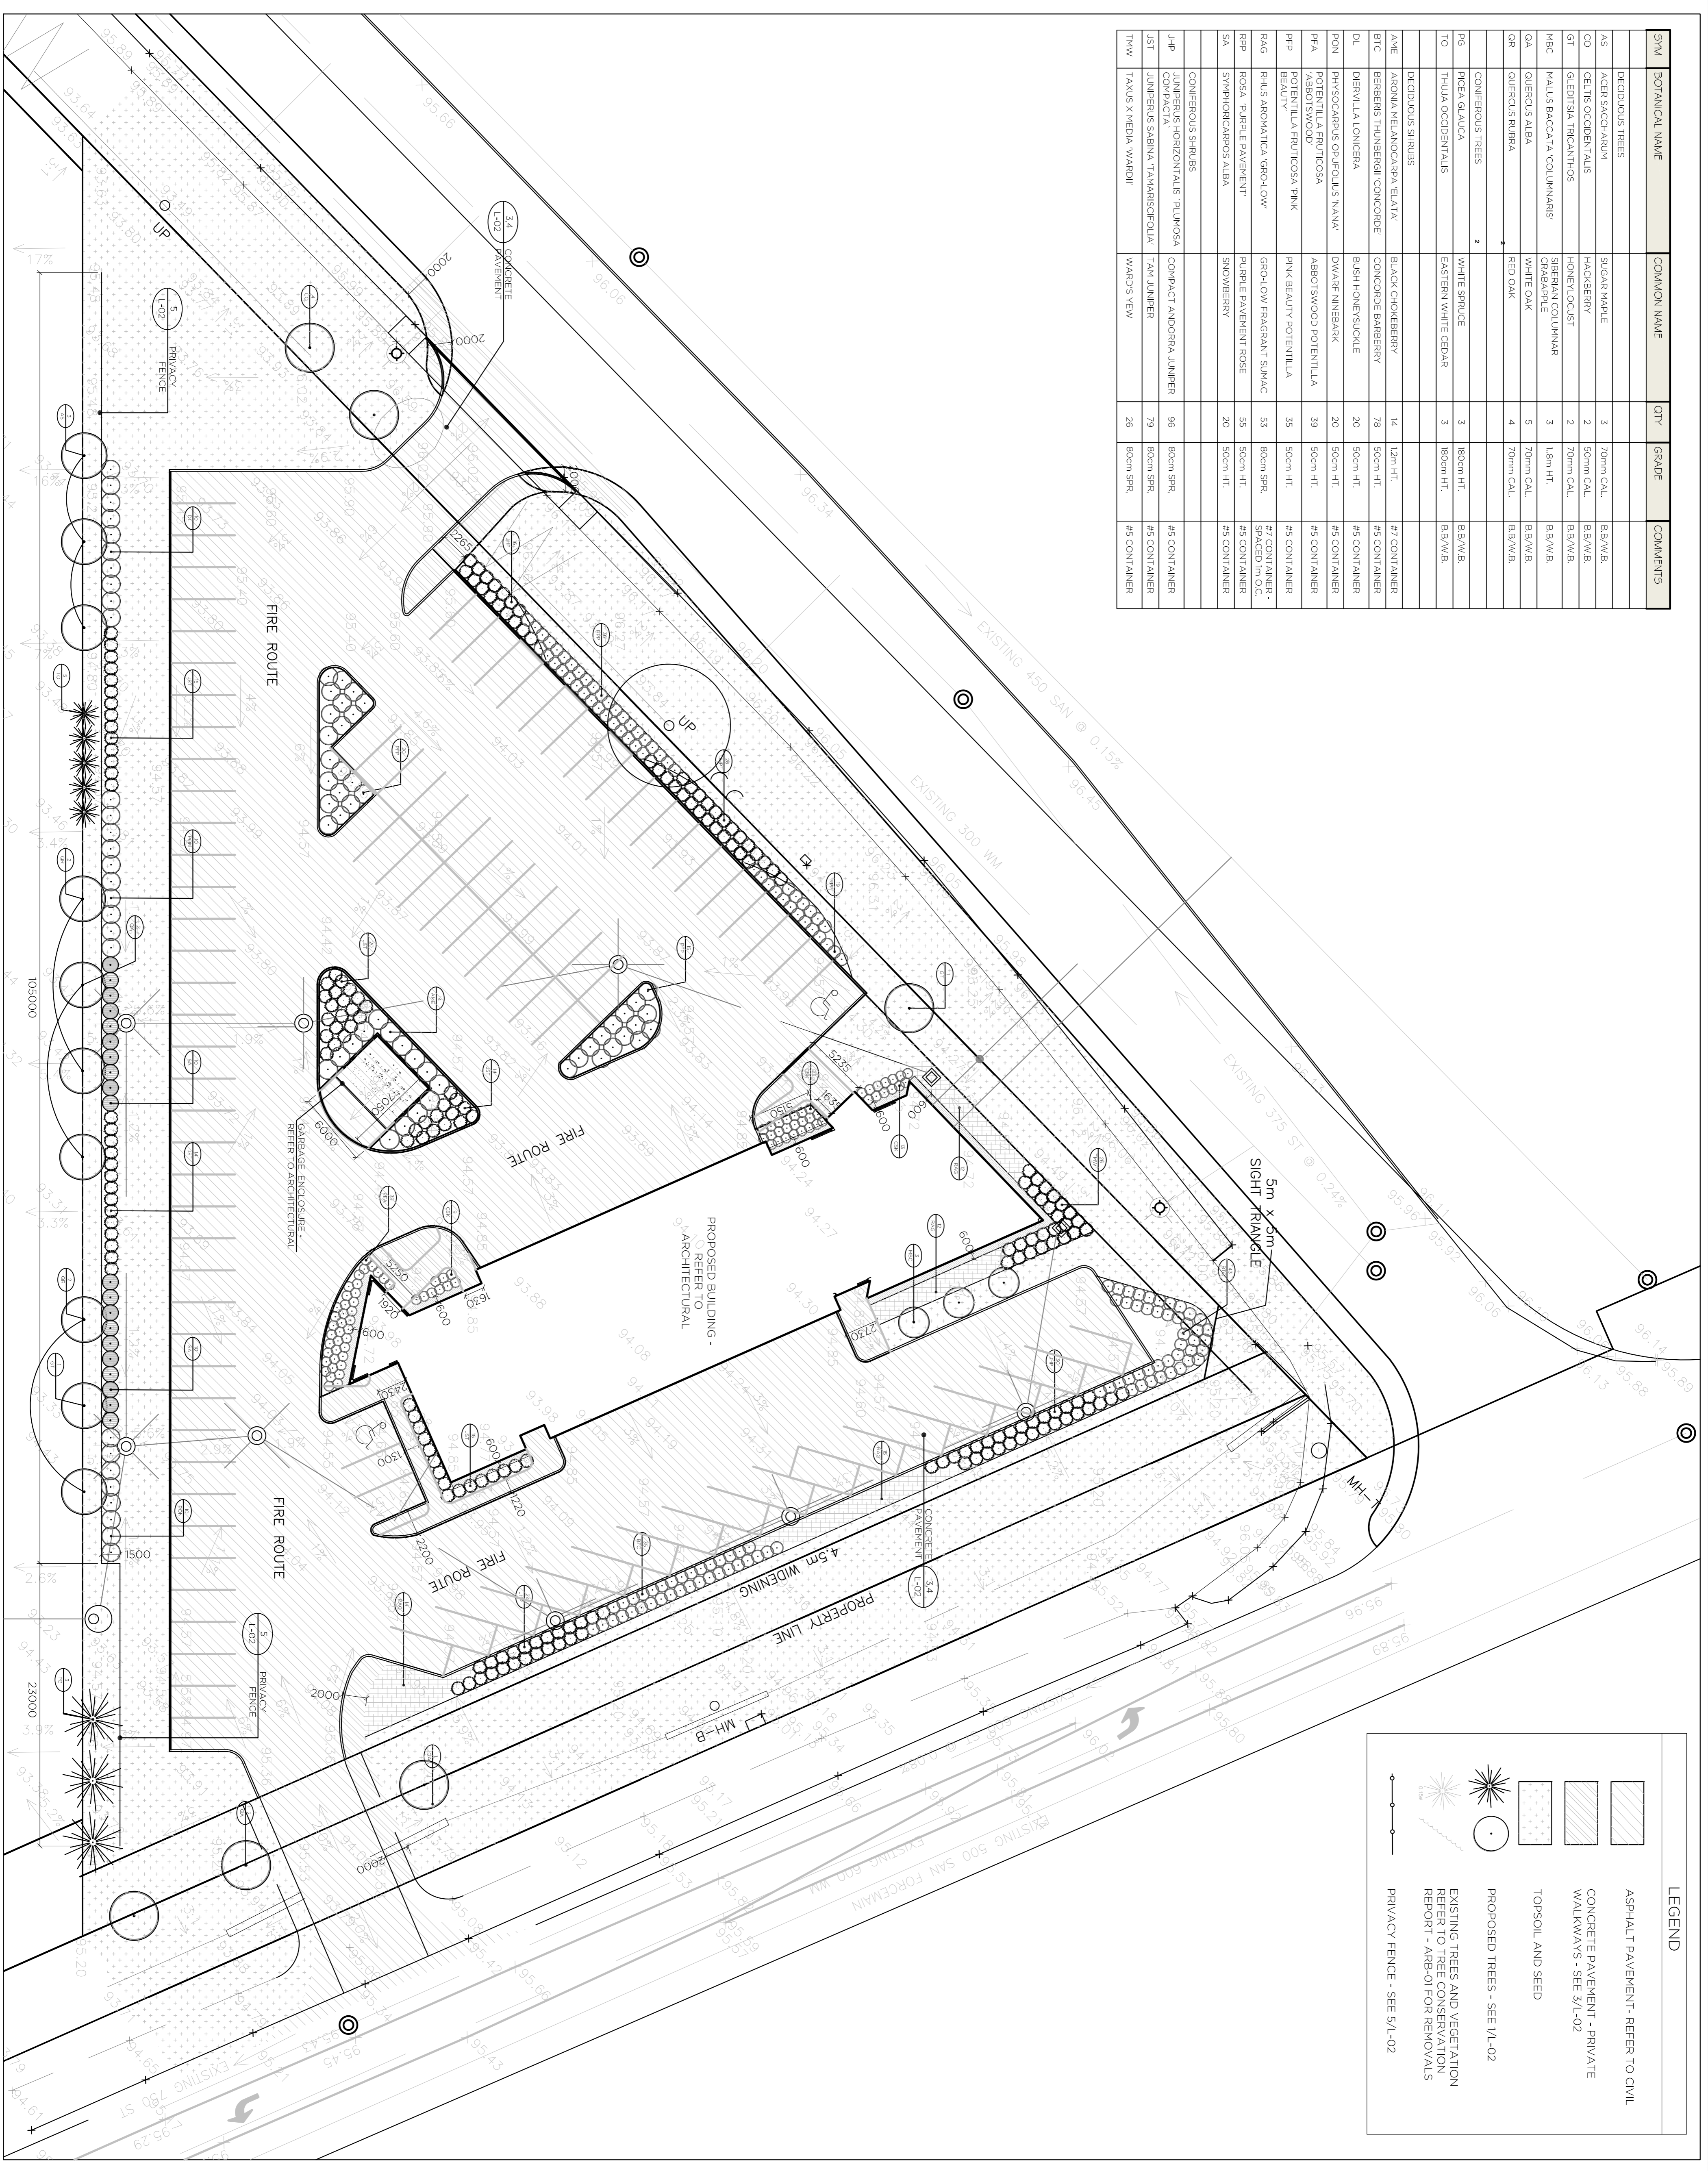

**LEGEND**

- ASPHALT PAVEMENT - REFER TO CIVIL
- CONCRETE PAVEMENT - PRIVATE WALKWAYS - SEE 3/L-02
- TOPSOIL AND SEED
- PROPOSED TREES - SEE 1/L-02
- EXISTING TREES AND VEGETATION REFER TO TREE CONSERVATION REPORT - ARB-D FOR REMOVALS
- PRIVACY FENCE - SEE 5/L-02

NO.	ISSUE & REVISIONS	DATE
1	SUBMITTED FOR SPA	2014-03-27

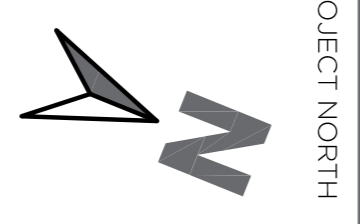

**FOTENN**

PROJECT NORTH

PROJECT  
**MARCH GROUP**  
 AUTOMOTIVE  
 5264 FERNBANK ROAD  
 OTTAWA ON

DRAWING  
 LANDSCAPE PLAN

SCALE: 1:250

DRAWING NO. **L-01**

DRAWN: LM

CHECKED: LM

DATE: 2014-02-04

REVISION NO. 00