

TOPOGRAPHIC PLAN of
PART OF LOT 31
 GEOGRAPHIC TOWNSHIP OF
 GOULBOURN
 CITY OF OTTAWA

Stantec Geomatics Ltd.





METRIC CONVERSION
 DISTANCES AND COORDINATES SHOWN ON THIS PLAN ARE IN METRES AND CAN BE CONVERTED TO FEET BY DIVIDING BY 0.3048

GRID SCALE CONVERSION
 DISTANCES ARE GROUND AND CAN BE CONVERTED TO GRID BY MULTIPLYING BY THE COMBINED SCALE FACTOR OF 0.9999187.

BEARING NOTE
 BEARINGS HEREON ARE GRID BEARINGS DERIVED FROM VRS CAN-NET NETWORK AND ARE REFERRED TO THE CENTRAL MERIDIAN 76° 30' WEST LONGITUDE OF ZONE 9 OF THE 3° MTM ONTARIO COORDINATE SYSTEM, NAD83 (ORIGINAL).

ELEVATION NOTE
 ELEVATIONS ARE GEODETIC AND ARE DERIVED FROM THE CAN-NET VRS NETWORK.

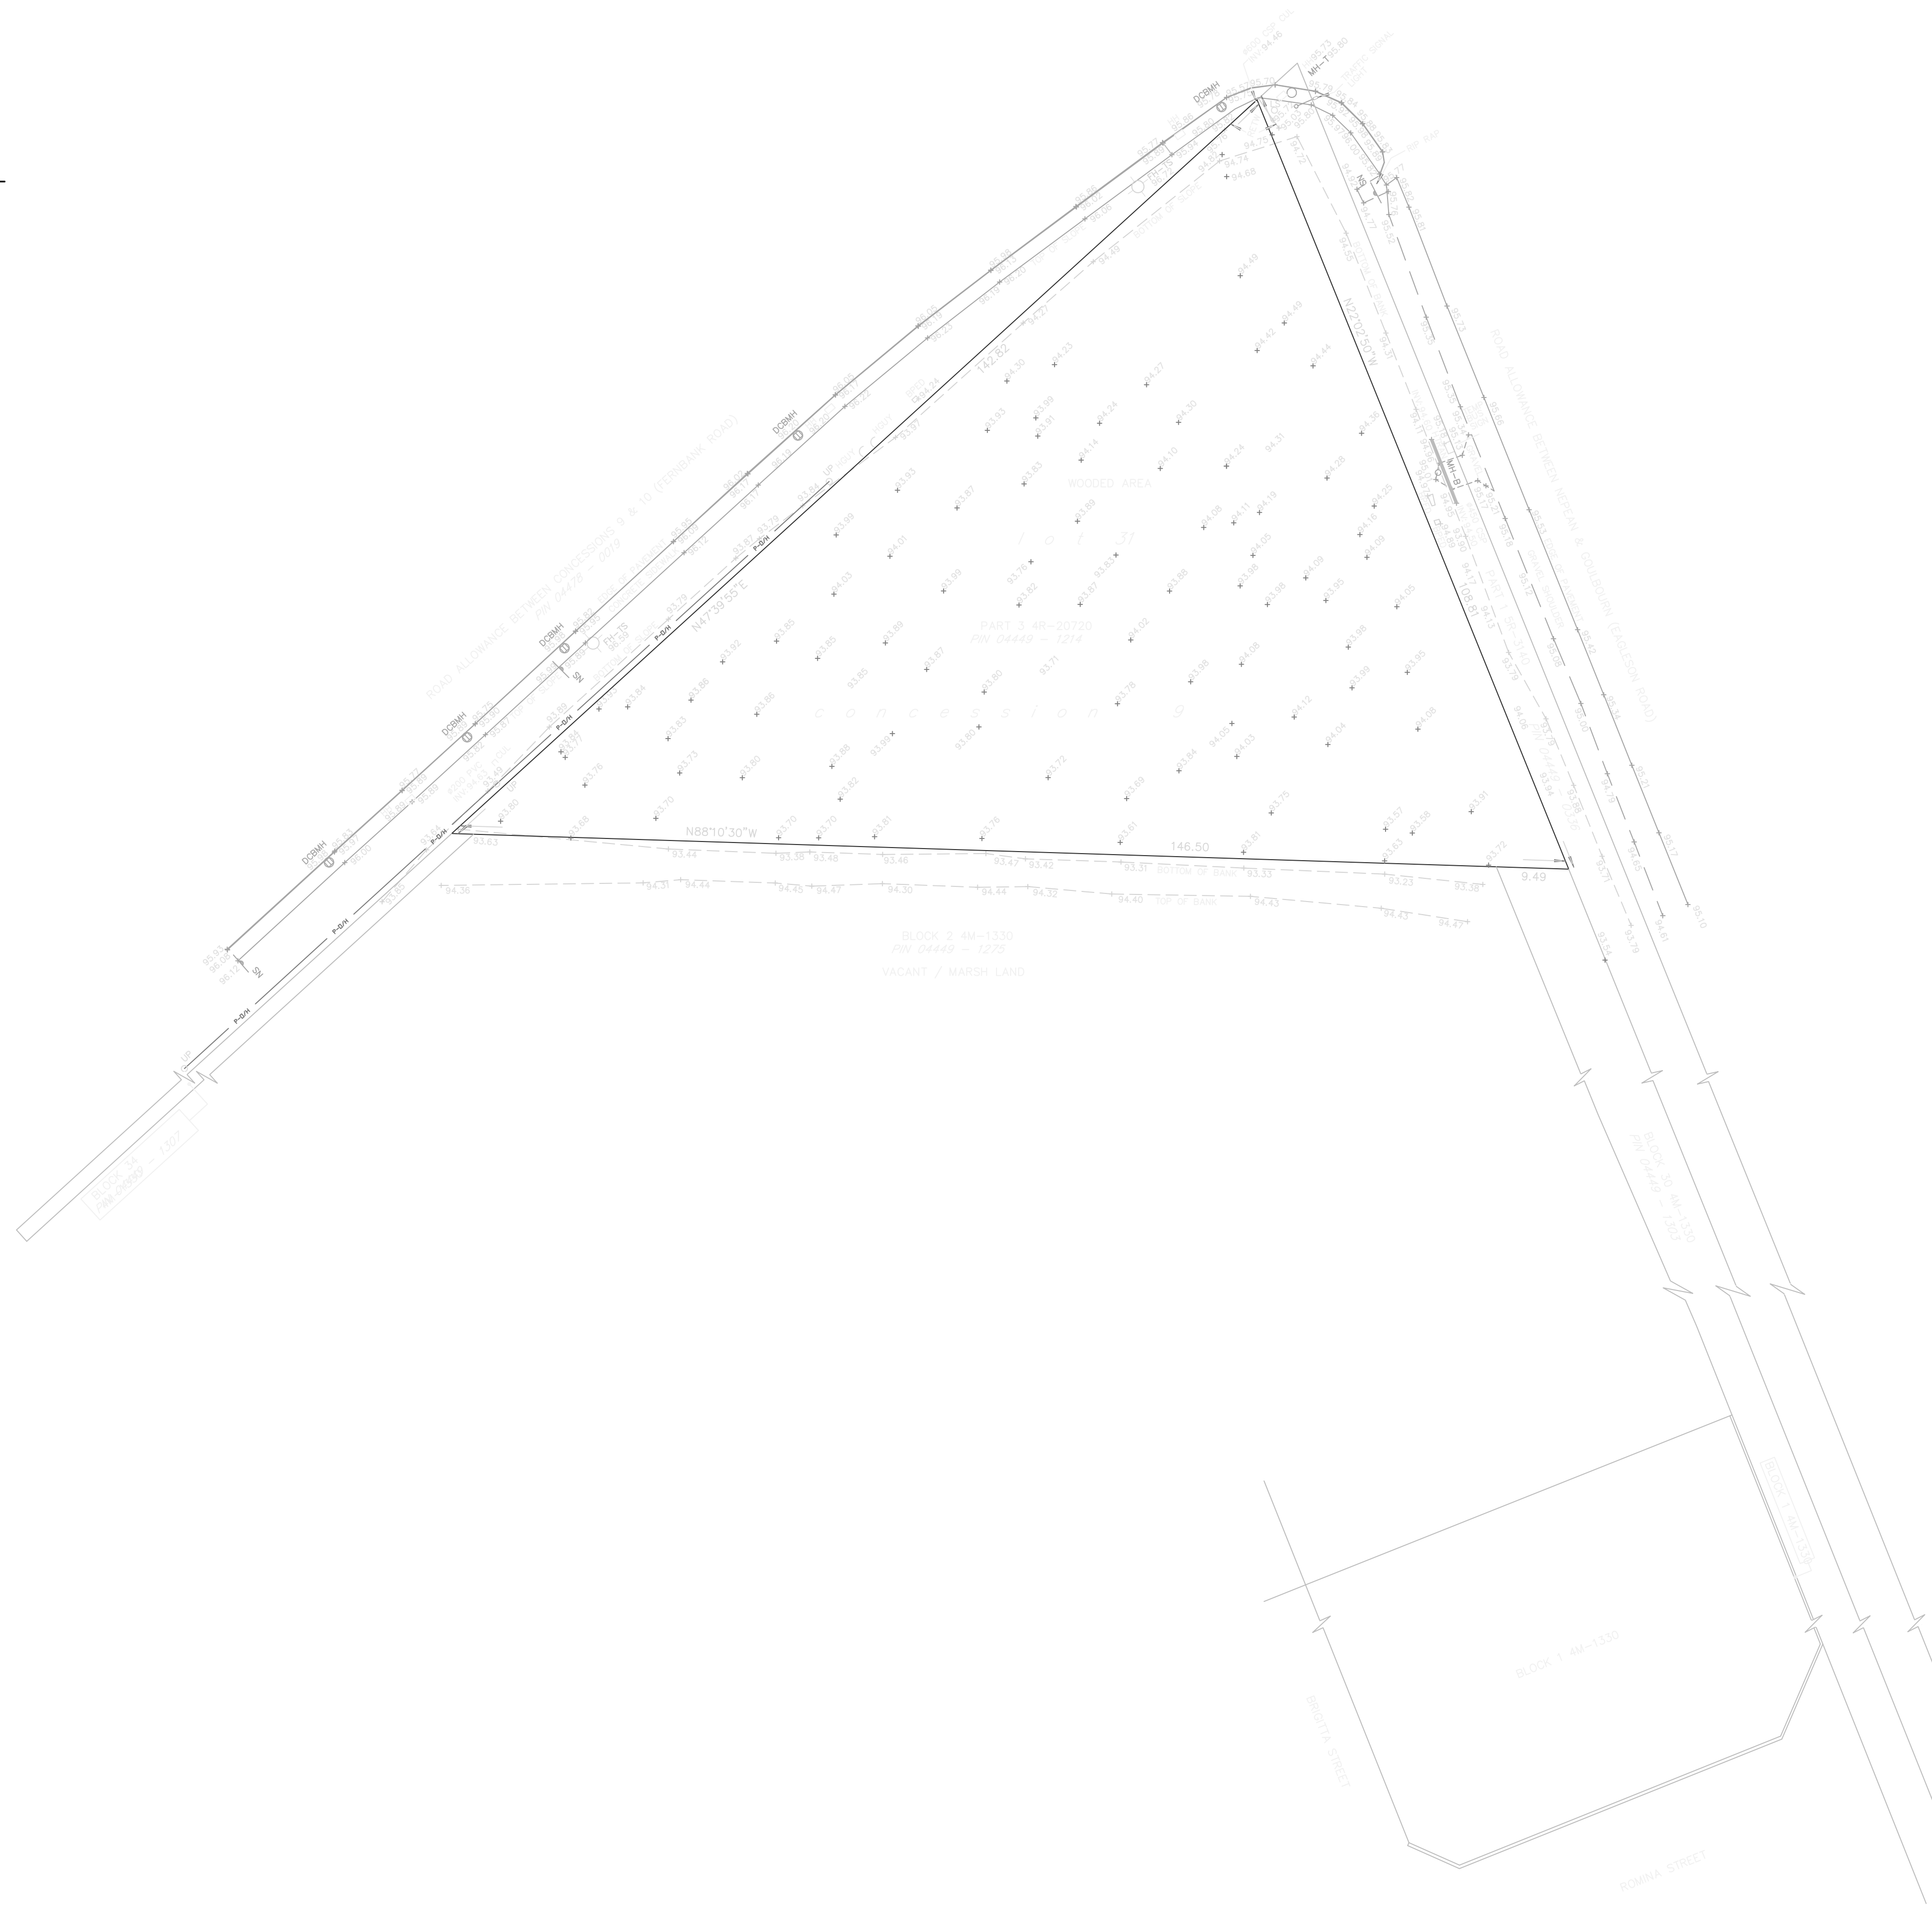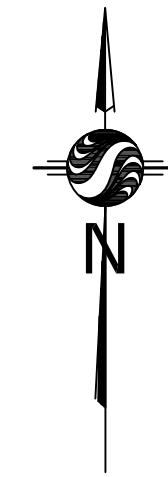

SHEET 1 OF 1

LEGEND & NOTES: (IF APPLICABLE)

■	DENOTES FOUND MONUMENTS
□	DENOTES SET MONUMENTS
IB	DENOTES IRON BAR
SIB	DENOTES STANDARD IRON BAR
SSIB	DENOTES SHORT STANDARD IRON BAR
CC	DENOTES CUT CROSS
N&W	DENOTES NAIL & WASHER
P	DENOTES REGISTERED PLAN 4M-1330
P1	DENOTES REGISTERED PLAN 4R-20720
OU	DENOTES ORIGIN UNKNOWN
MEAS.	DENOTES MEASURED
SG	DENOTES STANTEC GEOMATICS LTD.

AOG	DENOTES ANNIS, O'SULLIVAN, VOLLEBEKK LTD.
PROP	DENOTES PROPORTIONED
WT	DENOTES WITNESS
BM	DENOTES BENCHMARK
INV	DENOTES INVERT
VCM	DENOTES VERTICAL CONTROL MONUMENT
BPED	DENOTES BELL PEDESTAL
FL	DENOTES FLOOD LIGHT
AC	DENOTES AIR CONDITIONER
GMRK	DENOTES GAS MARKER
CUL	DENOTES CULVERT
CB	DENOTES DOUBLE CATCH BASIN

CBMH	DENOTES CATCH BASIN MANHOLE
CB	DENOTES CATCH BASIN
DCBMH	DENOTES DOUBLE CATCH BASIN MANHOLE
DICB	DENOTES DITCH INLET CATCH BASIN
MH-ST	DENOTES STORM MANHOLE
MH-F	DENOTES FIBER OPTIC MANHOLE
MH-S	DENOTES SANITARY MANHOLE
MH-B	DENOTES BELL MANHOLE
MH-H	DENOTES HYDRO MANHOLE
MH-T	DENOTES TRAFFIC MANHOLE
VC	DENOTES VALVE CHAMBER
DRN	DENOTES DRAIN
WELL	DENOTES WATER WELL

FH-TS	DENOTES FIRE HYDRANT
TOP OF SPINDLE	DENOTES HYDRO GUIDE WIRE
HGUY	DENOTES UTILITY POLE
UP	DENOTES HYDRO POLE
MP	DENOTES LIGHT STANDARD
HLS	DENOTES LIGHT STANDARD
FLS	DENOTES FLAG POLE
HH	DENOTES HAND HOLE
SN	DENOTES SIGN
MB	DENOTES MAIL BOX
BP	DENOTES BELL POLE
BLRD	DENOTES BOLLARD
OW	DENOTES OBSERVATION WELL

TL	DENOTES TRAFFIC LIGHT
MP	DENOTES MONITORING PIN
CS	DENOTES CURB STOP VALVE
RXS	DENOTES RAILWAY SIGNAL
RSB	DENOTES RAILWAY SIGNAL CONTROL BOX
BOUY	DENOTES BELL GUIDE WIRE
CP	DENOTES CABLE PEDESTAL
TCB	DENOTES TRAFFIC CONTROL BOX
WV	DENOTES WATER VALVE
DP	DENOTES DECORATIVE POLE
GV	DENOTES GAS VALVE
PLR	DENOTES PILLAR
GP	DENOTES GUARD POST

IP	DENOTES IRON PIPE
IS	DENOTES SPRINKLER HEAD
OFC	DENOTES OIL FILLER CAP
OHW	DENOTES HAND WELL
HTRAN	DENOTES HYDRO TRANSFORMER
PS	DENOTES POWER SUPPLY
PKM	DENOTES PARKING METER
TH	DENOTES TEST HOLE
BH	DENOTES BOREHOLE
MW	DENOTES MONITORING WELL
BMRK	DENOTES BELL MARKER
VB	DENOTES VALVE BOX
CMRK	DENOTES CABLE TV MARKER

EP	DENOTES ELECTRICAL POST
DT	DENOTES DECIDUOUS TREE
STMP	DENOTES TREE STUMP
CT	DENOTES CONIFEROUS TREE
SHRUB	DENOTES SHRUB
GAS	DENOTES UNDERGROUND SERVICE LOCATE - GAS
P-OW	DENOTES OVERHEAD WIRES
PL	DENOTES PROPERTY LINE

THE SURVEY REPRESENTED BY THIS PLAN WAS COMPLETED ON THE 13th DAY OF MAY, 2013.

DATED: _____

BRIAN J. WEBSTER
 ONTARIO LAND SURVEYOR



Stantec Geomatics Ltd.
 Ontario Land Surveyors
 1331 CLYDE AVENUE, SUITE 400,
 OTTAWA, ON, K2C 3G4
 PHONE (613) 722-4420
 FAX (613) 722-2799
 stantec.com

DRAWN BY: DM	CHECKED BY: BL	PM: BW	FIELD: CM
DATE: MAY 13, 2013	PROJECT No.: 161612956-111		
DRAWING: 161612956-111 D1.dwg			